



1 Basement
1 : 100

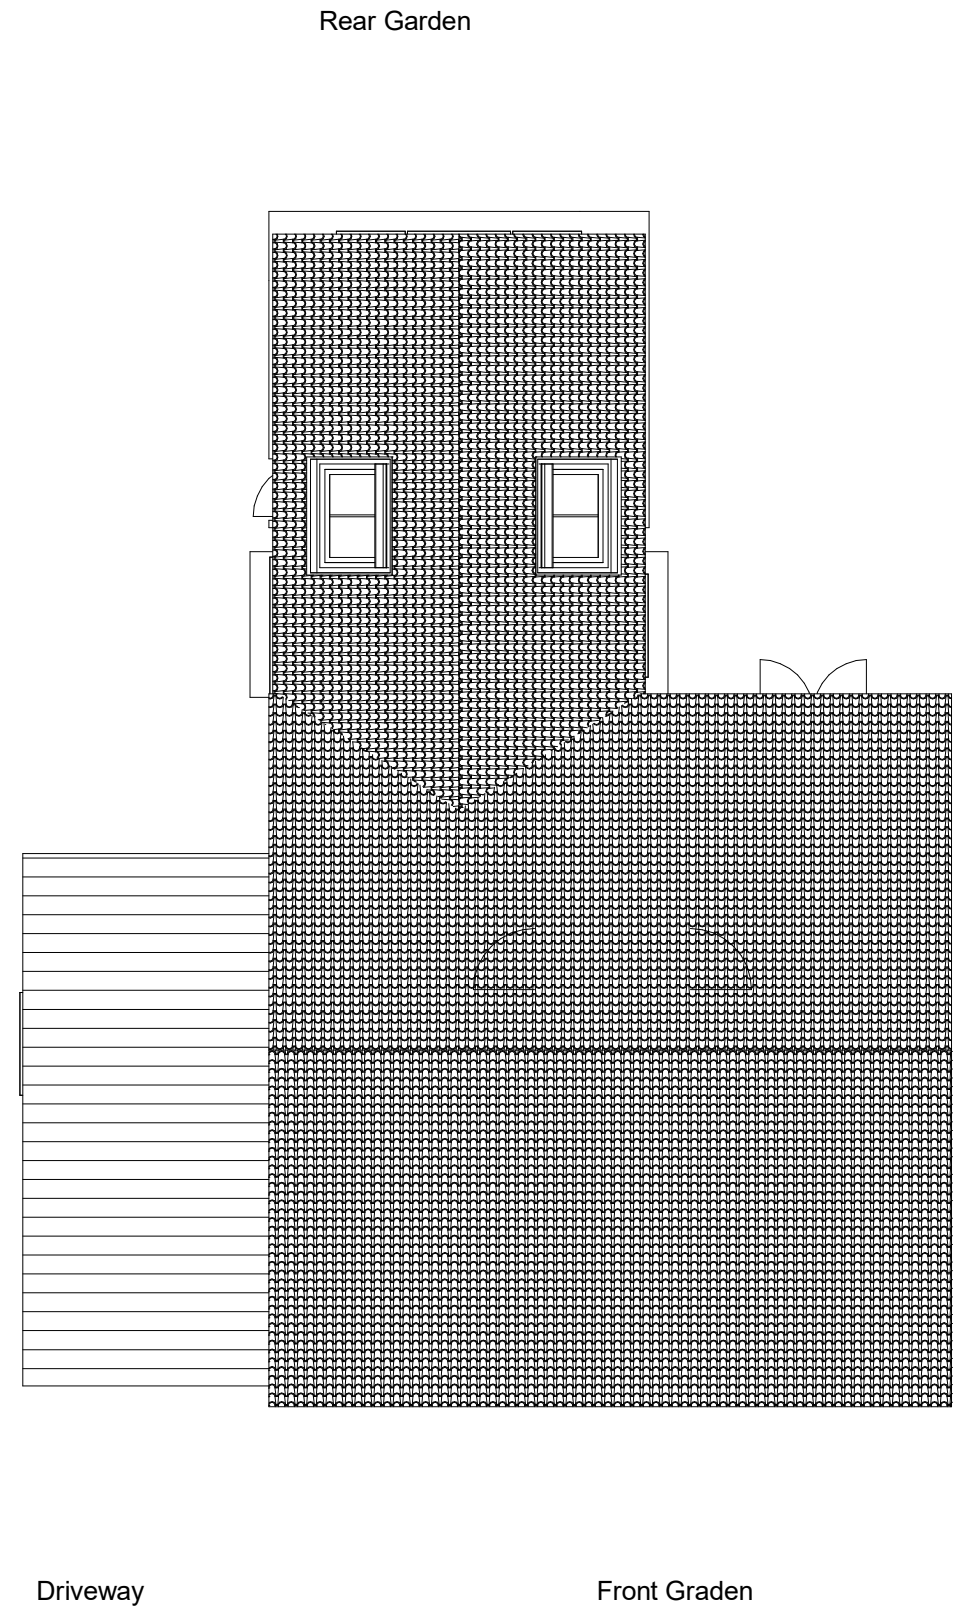

2 Site
1 : 100

No.	Description	Date

<div> AUTODESK www.autodesk.com/revit</div>				PROJECT	Rear extension & dormer	CLIENT			6 scott avenue	
				SHEET	Proposed plan	Date Issue Date	Project number Project Number	Scale (@ A3) 1 : 100		
CODE	STATUS	SUITABILITY DESCRIPTION	PURPOSE OF ISSUE			Drawn by Author	DRWAING NUMBER		REV	
						Checked by Checker	B102			