




2 EXISTING SOUTH
1 : 100

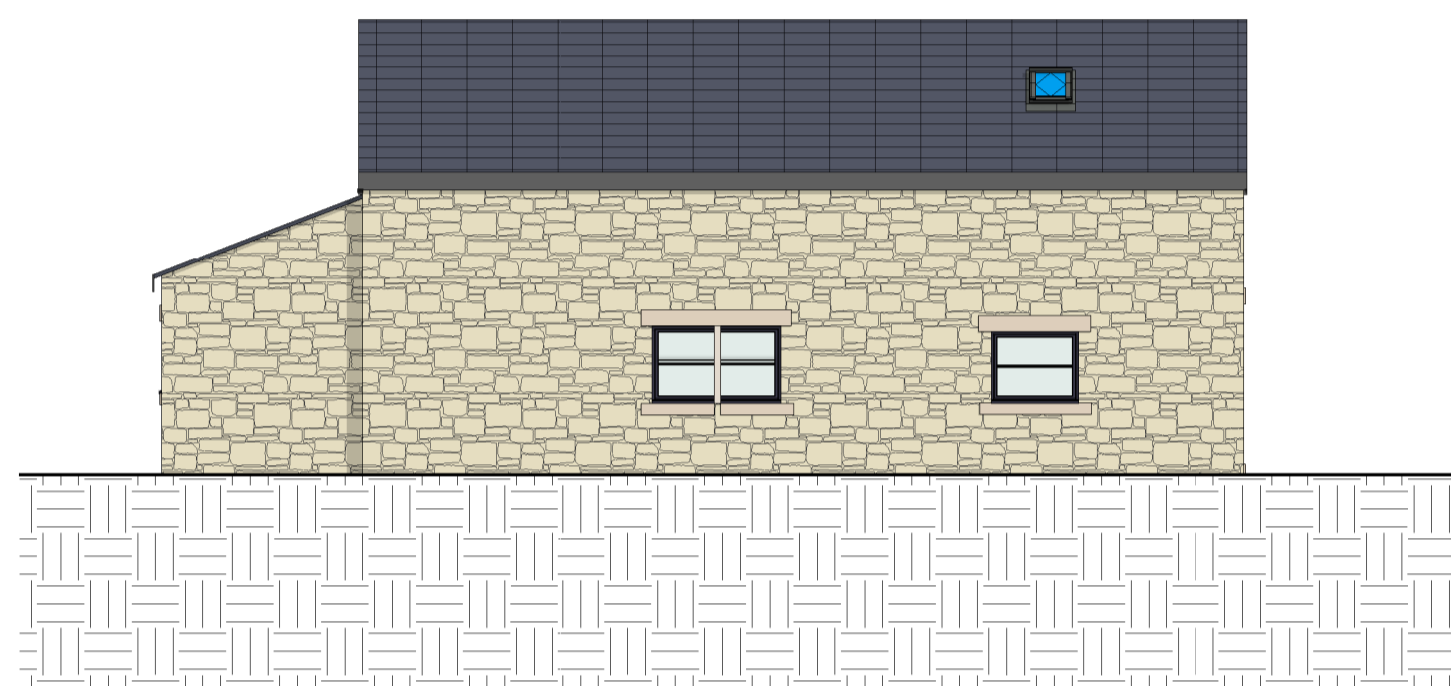


4 EXISTING WEST
1 : 100

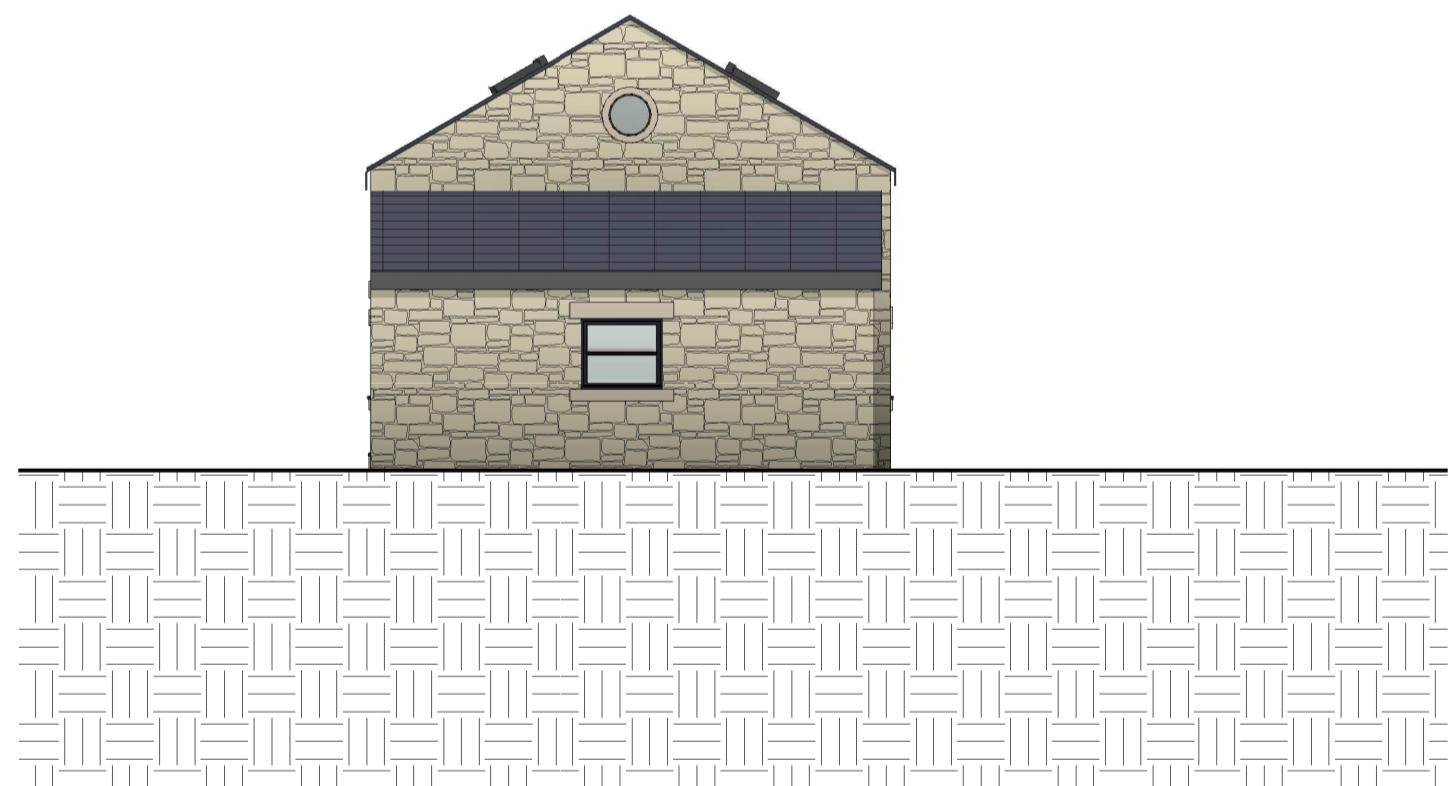

3 EXISTING NORTH
1 : 100

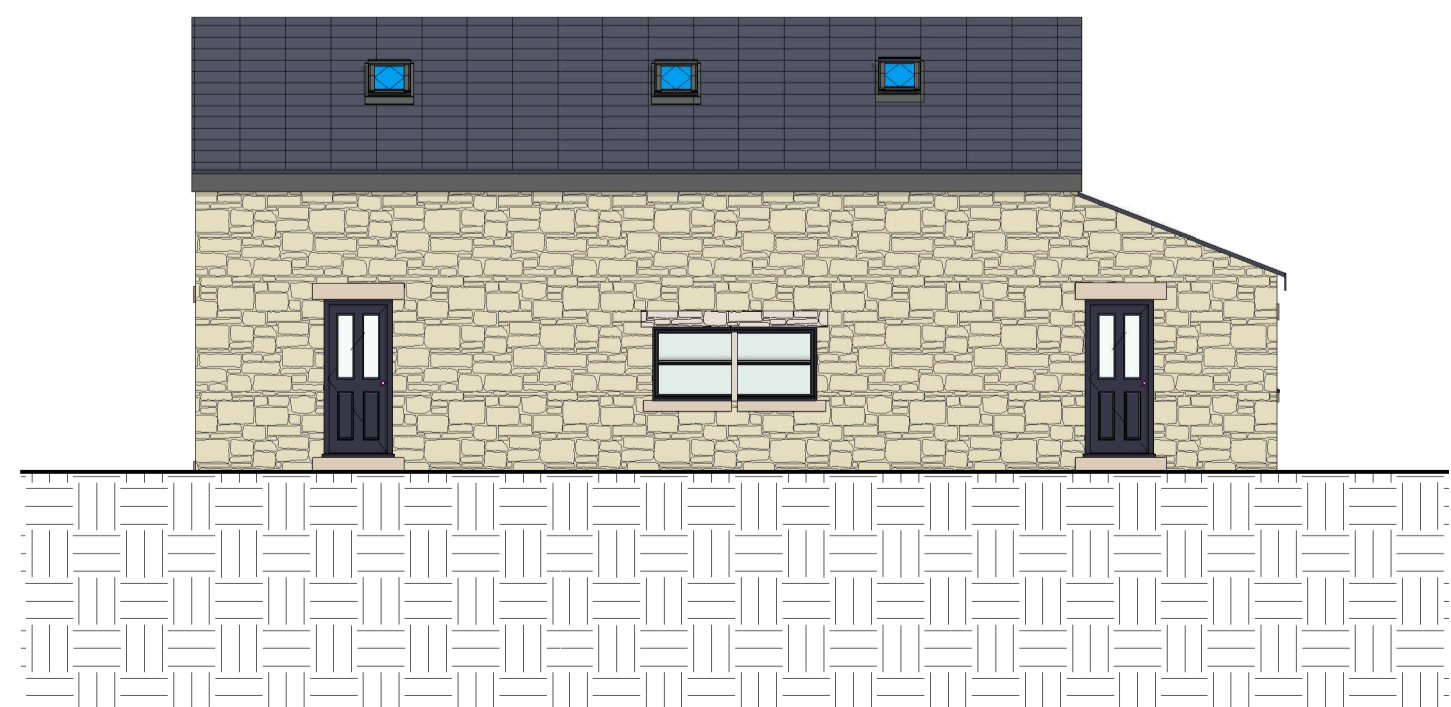


1 EXISTING EAST
1 : 100

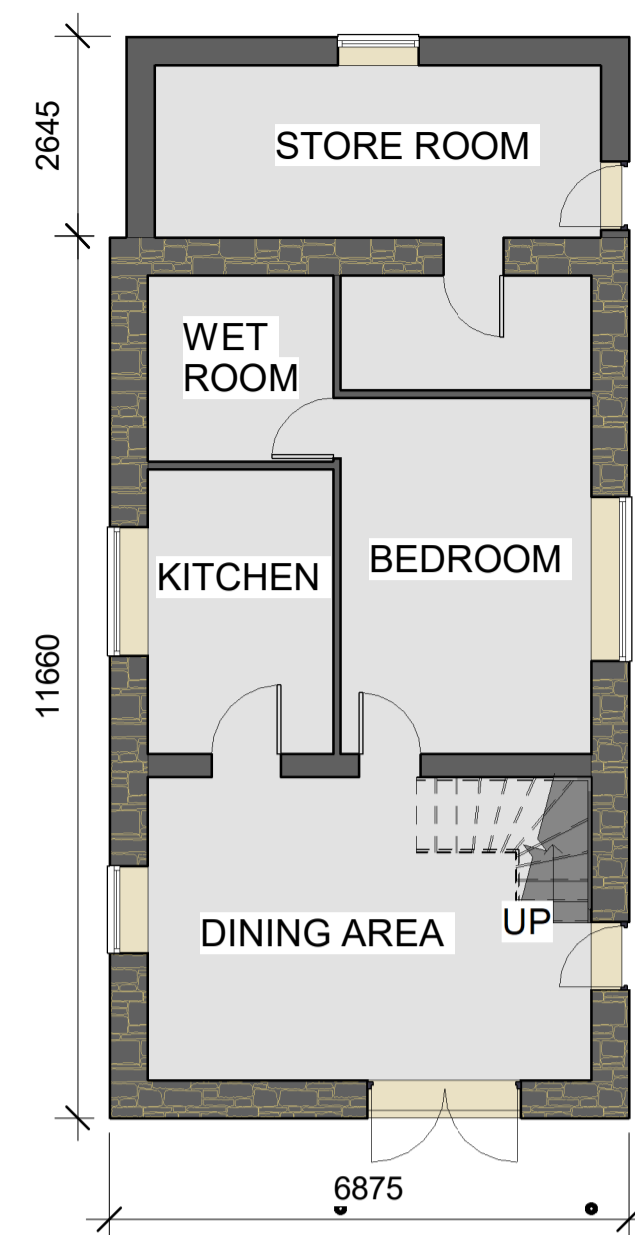

5 GROUND FLOOR.
1 : 100



6 1 FIRST FLOOR
1 : 100

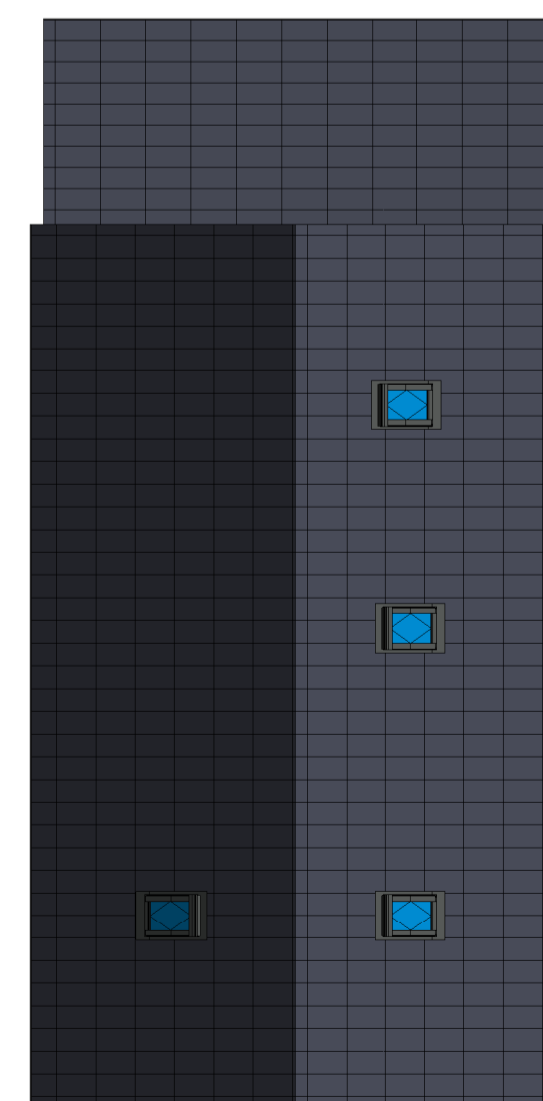

7 Roof
1 : 100

Peter Hitchen
Architects

Marathon House
The Sidings Business Park
Whalley, BB7 9SE

01254 823 885

www.peterhitchenarchitects.co.uk

NOTES:

No.	Description	Date

CLIENT:
DAVID DUGDALE

PROJECT:
PROPOSED NEW OPENING
AND BALCONY
CONSTRUCTION

SHEET:
EXISTING PLANS &
ELEVATIONS

Project number 433

Date 10/02/2020

Drawn by DH

Checked by PH

A200

Scale 1 : 100

Sheet size A1