






6 PROPOSED SOUTH
1 : 50

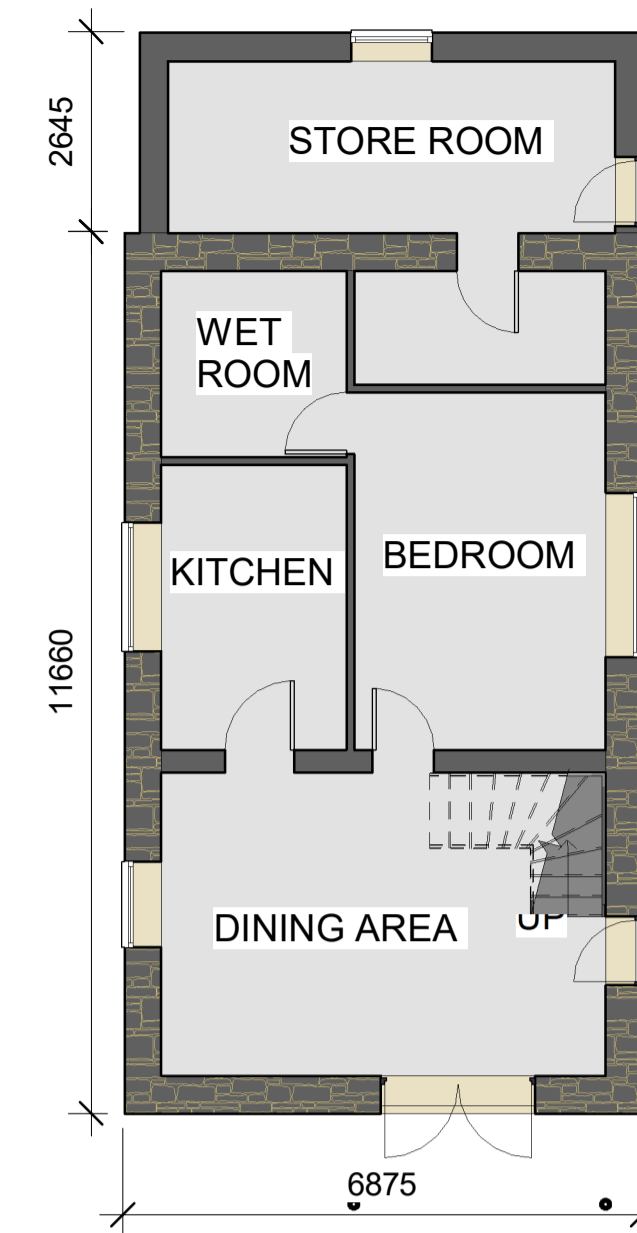

1 0 PROPOSED GROUND FLOOR
1 : 100

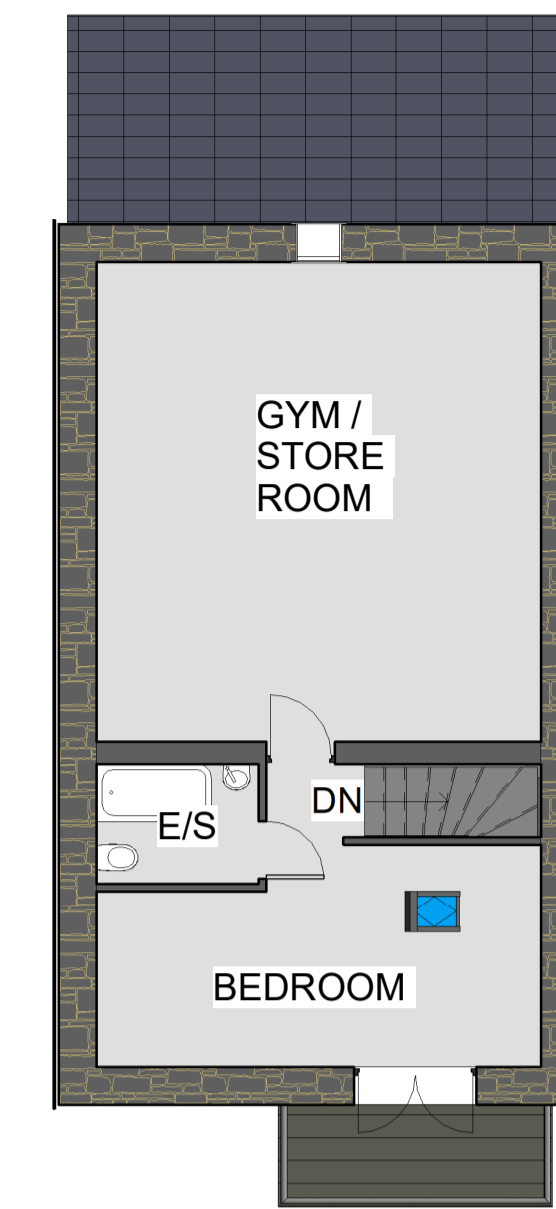


2 1 PROPOSED FIRST FLOOR
1 : 100

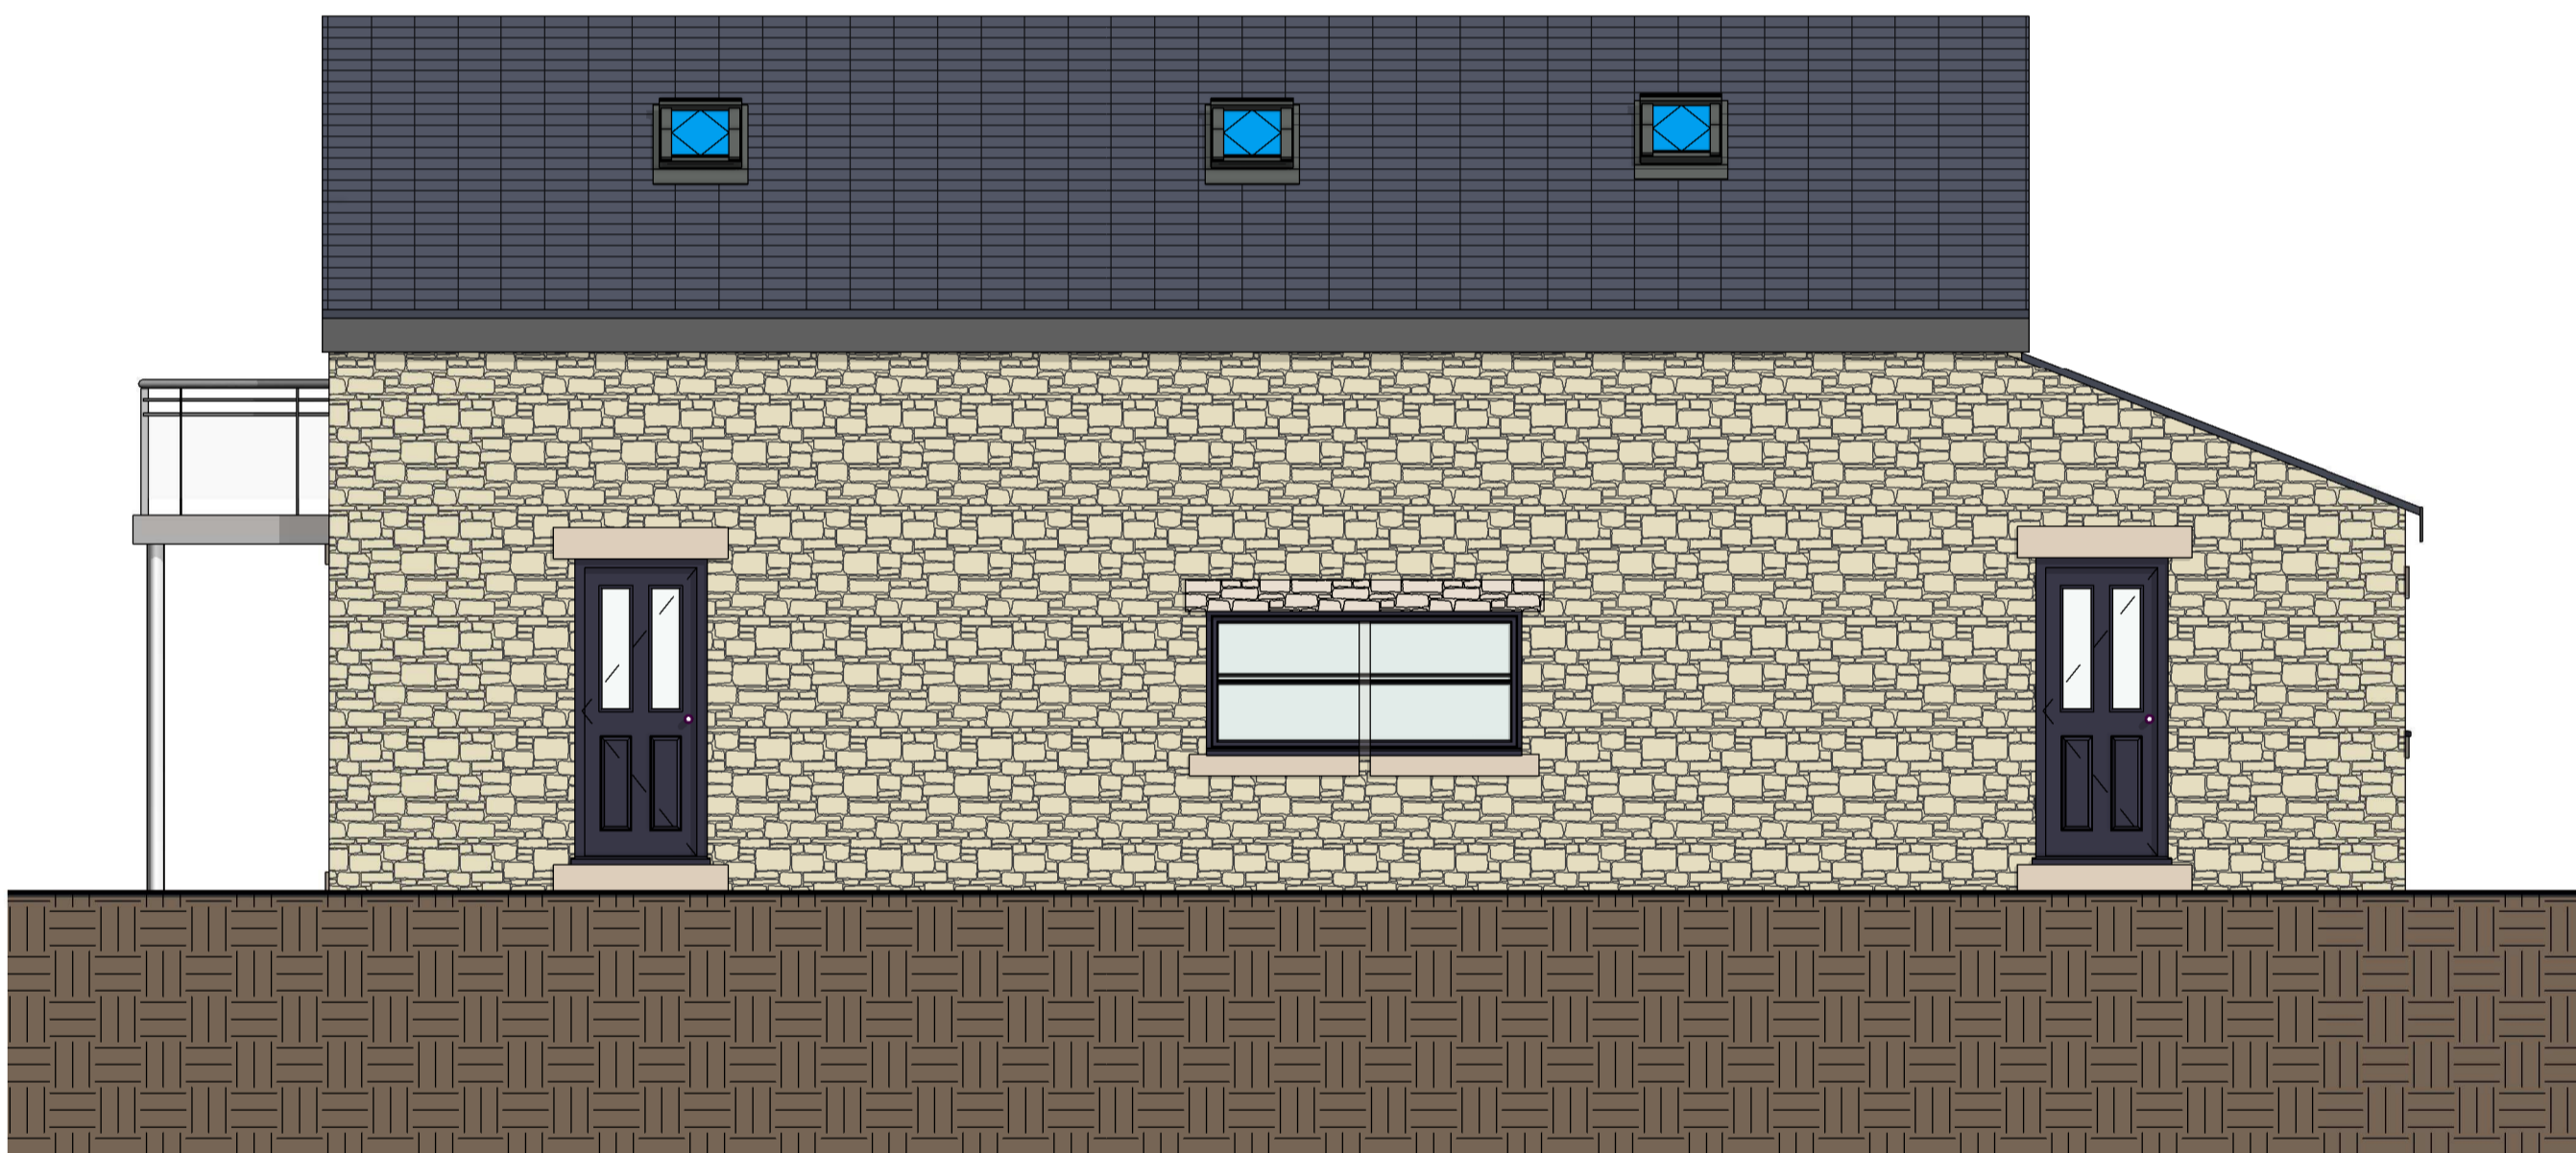


4 PROPOSED EAST
1 : 50




8 PROPOSED SOUTH BALCONY
1 : 25

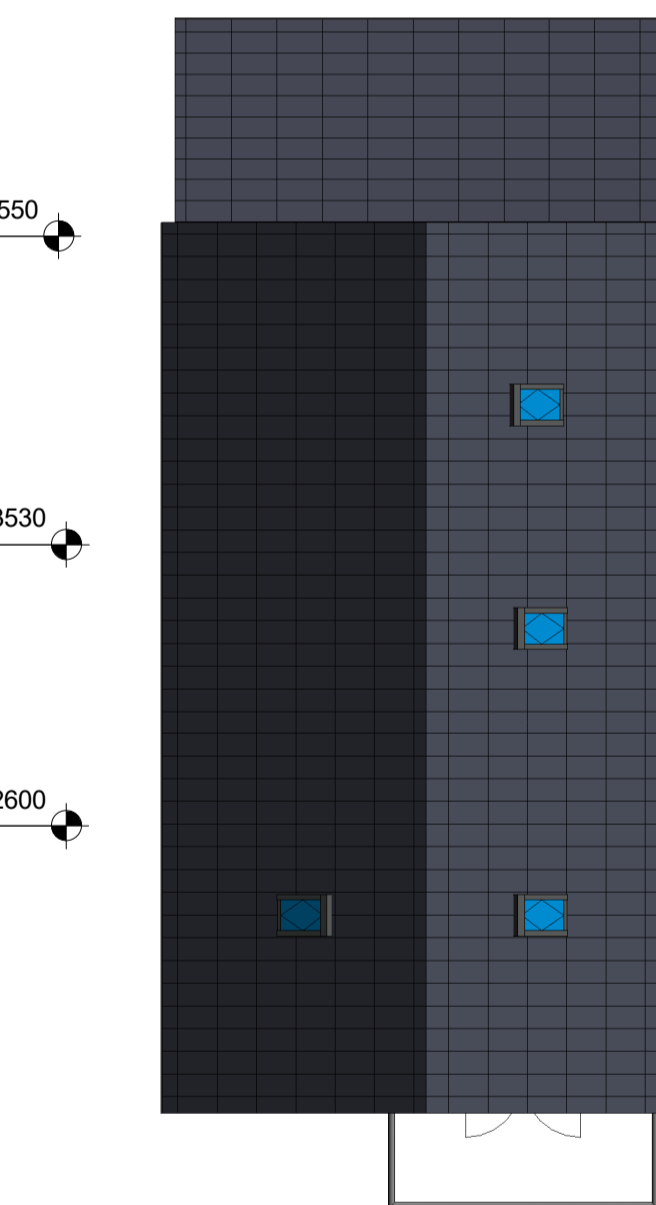

3 proposed Roof
1 : 100

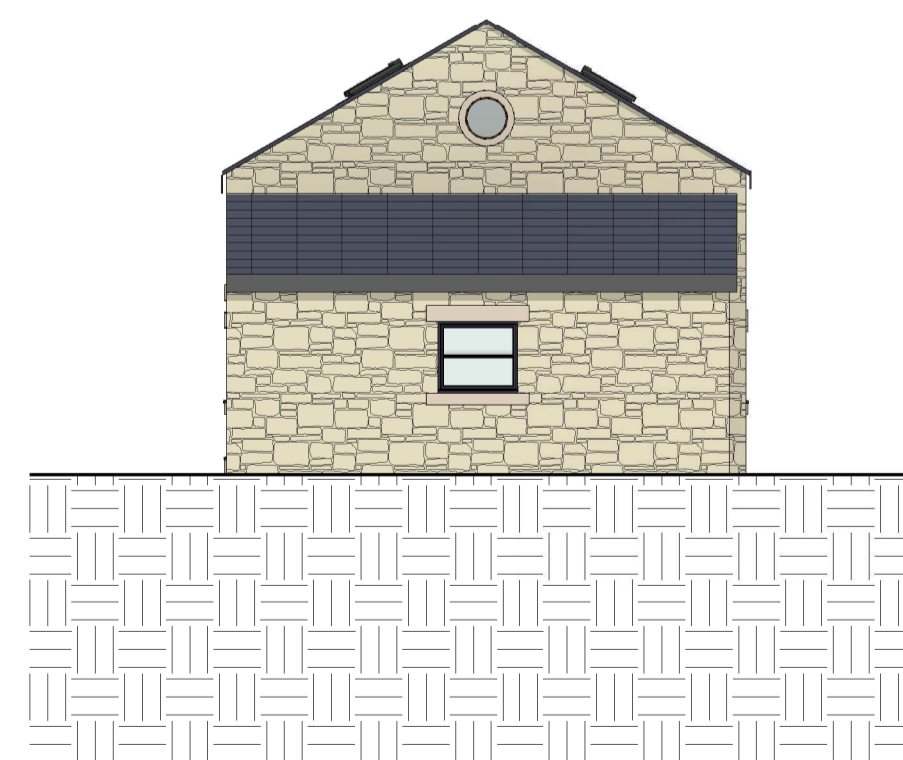

5 PROPOSED NORTH
1 : 100

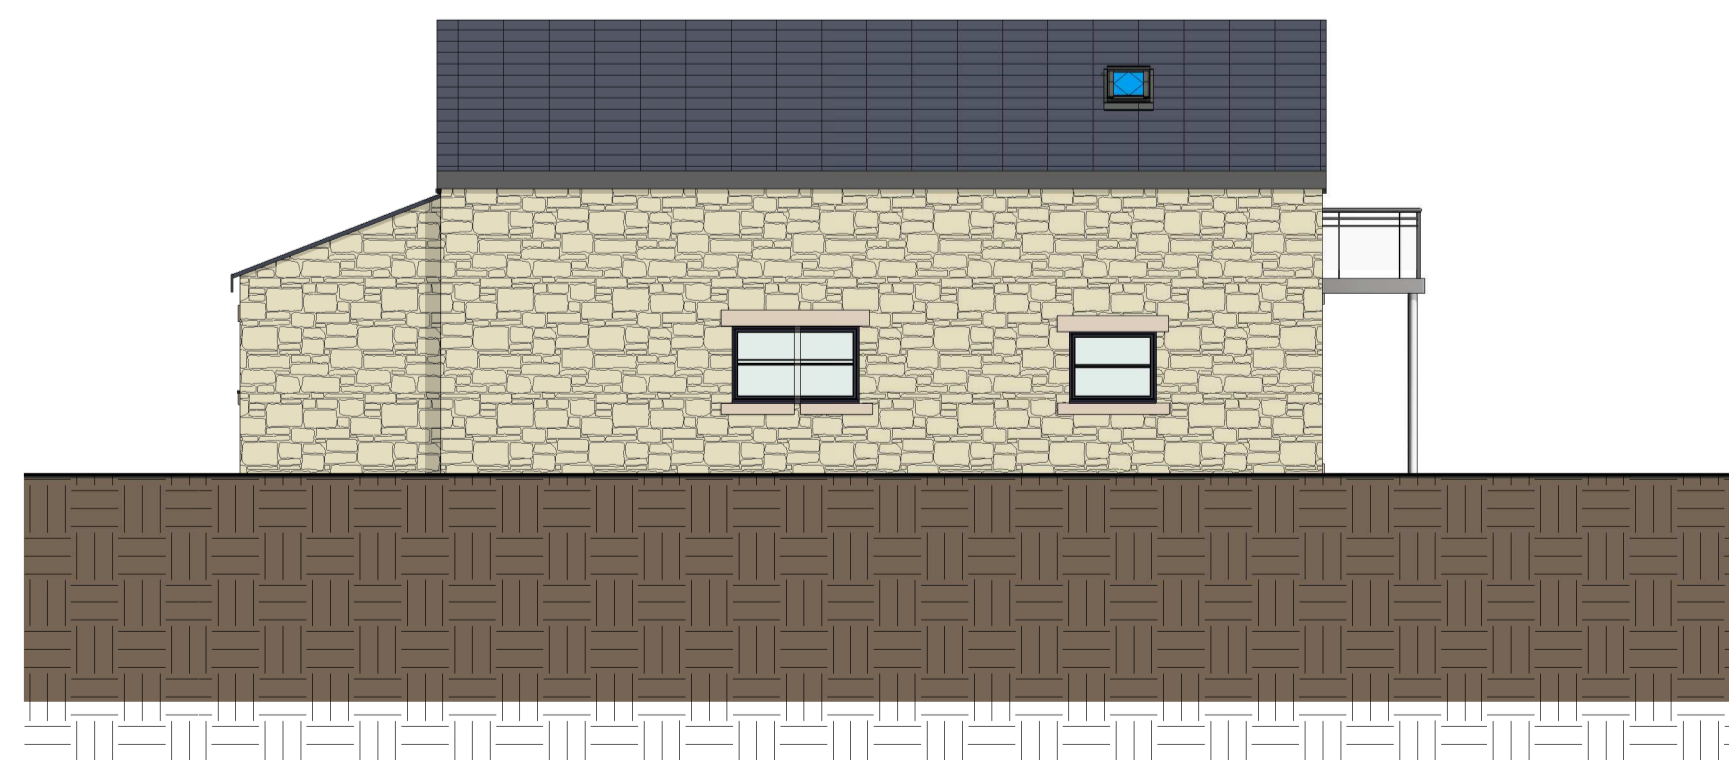

7 PROPOSED WEST
1 : 100

Peter Hitchen
Architects

Marathon House
The Sidings Business Park
Whalley, BB7 9SE

01254 823 885

www.peterhitchenarchitects.co.uk

NOTES:

No.	Description	Date

CLIENT:
DAVID DUGDALE

PROJECT:
PROPOSED NEW OPENING
AND BALCONY
CONSTRUCTION

SHEET:
PROPOSED PLANS &
ELEVATIONS

Project number	433
Date	10/02/2020
Drawn by	DH
Checked by	PH

A201

Scale	As indicated
Sheet size	A1