


section A

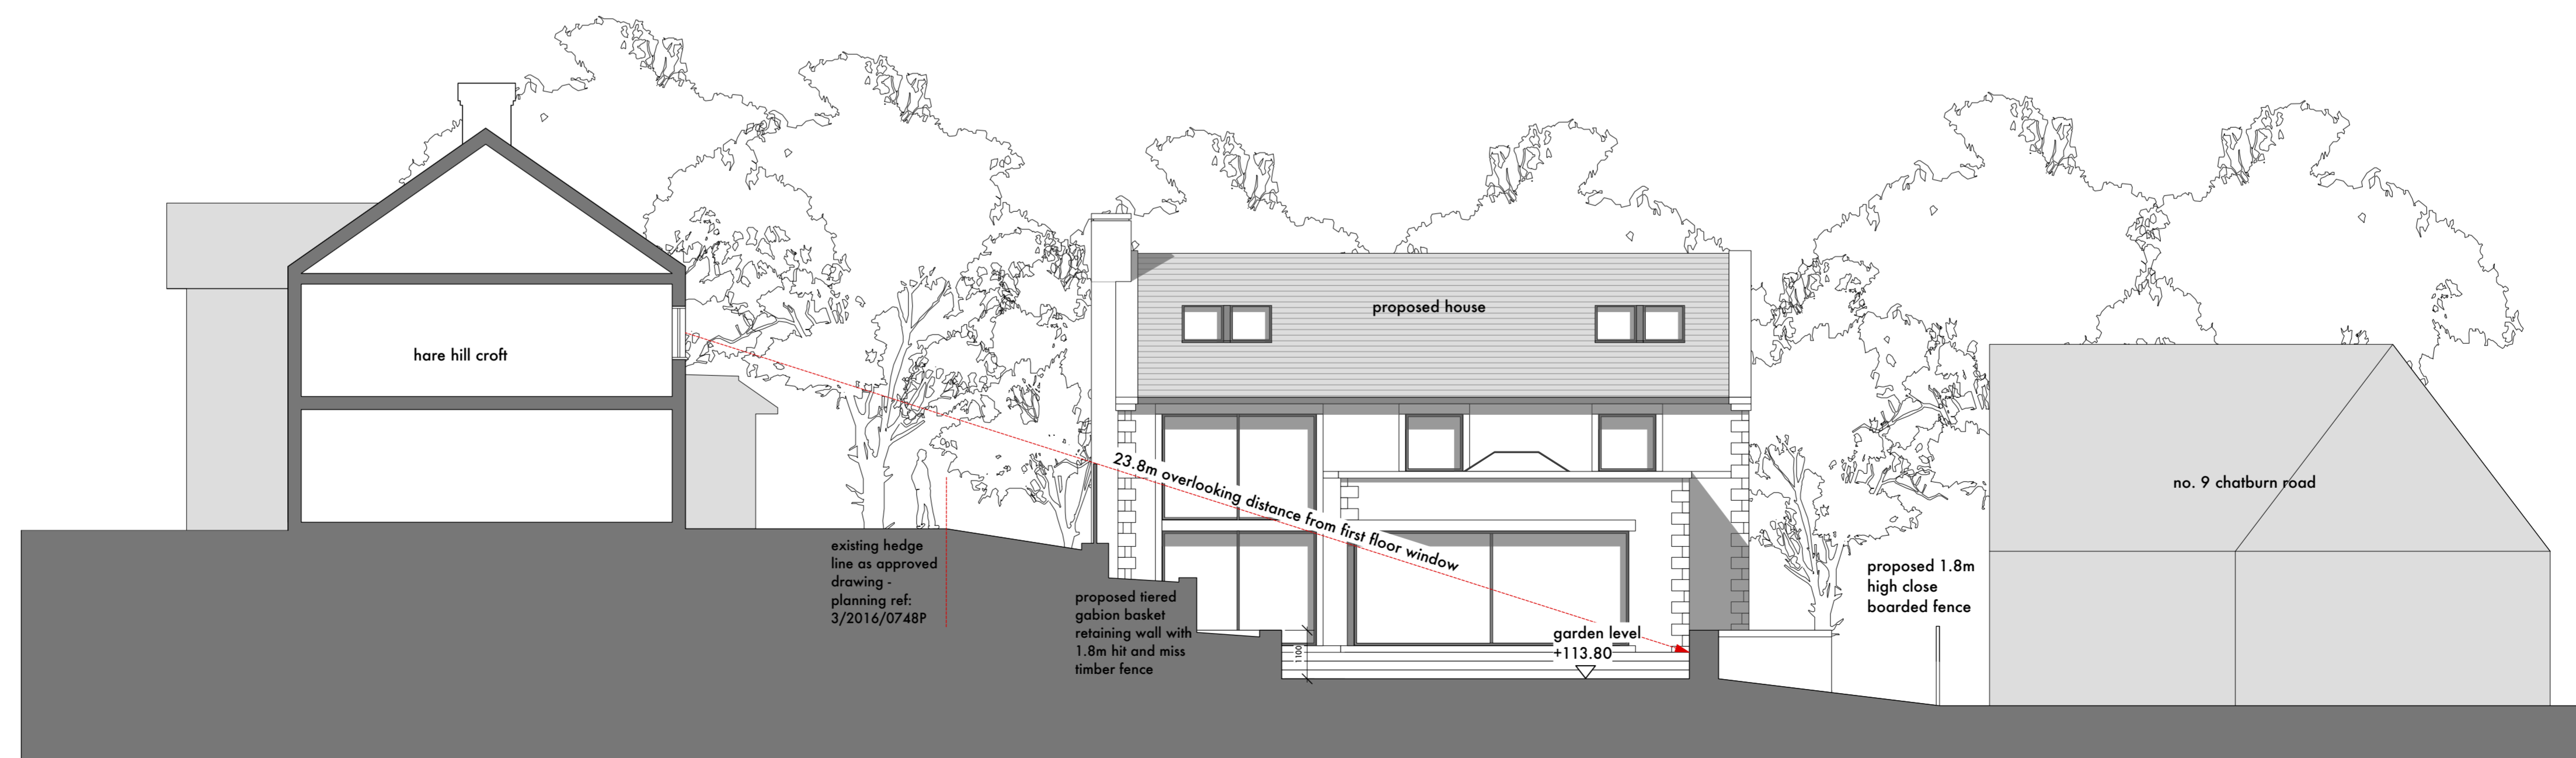

section B

rev.C 15.07.19 Gabion basket boundary wall updated

rev. B 25.05.19 submission for planning

rev. A 03.04.19 western boundary treatment updated

stanton andrews
architects

44 york street
clitheroe
BB7 2DL

t 01200 444490
e mail@stantonandrews.co.uk
w stantonandrews.co.uk

**land adjacent to no.9
old road, chatburn**

sections as proposed

drg.no. 1909 / 05 rev. C

drawn. he date. march.19 scale. 1 to 100 @ A1
1 to 200 @ A3