
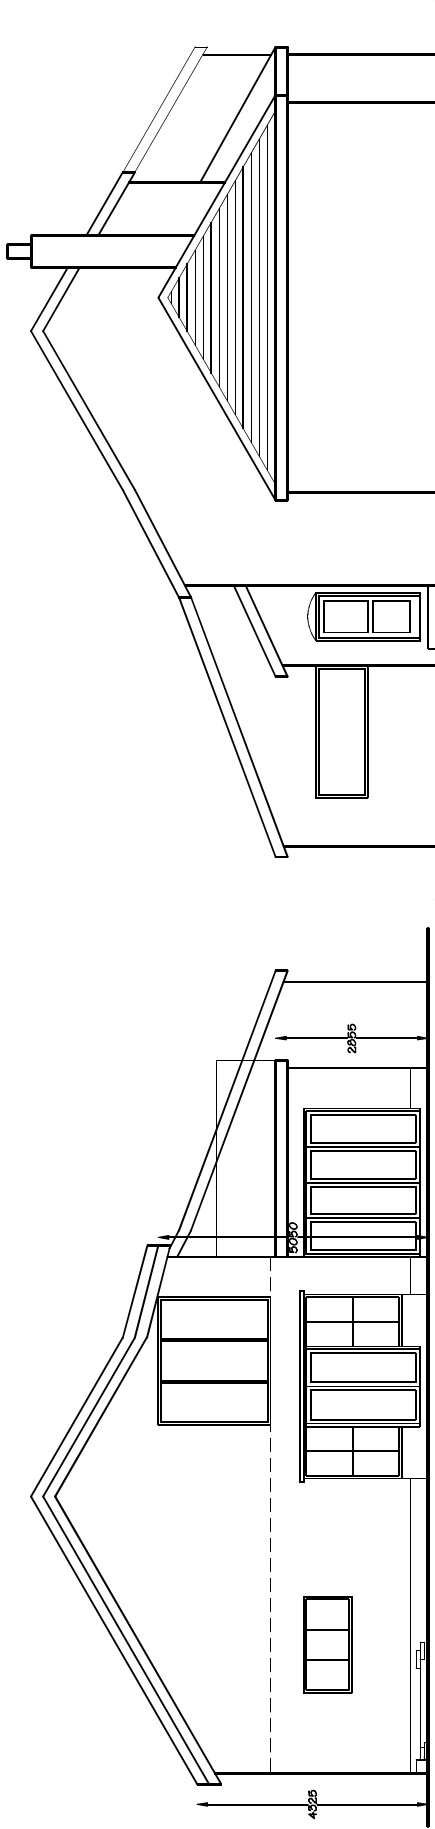
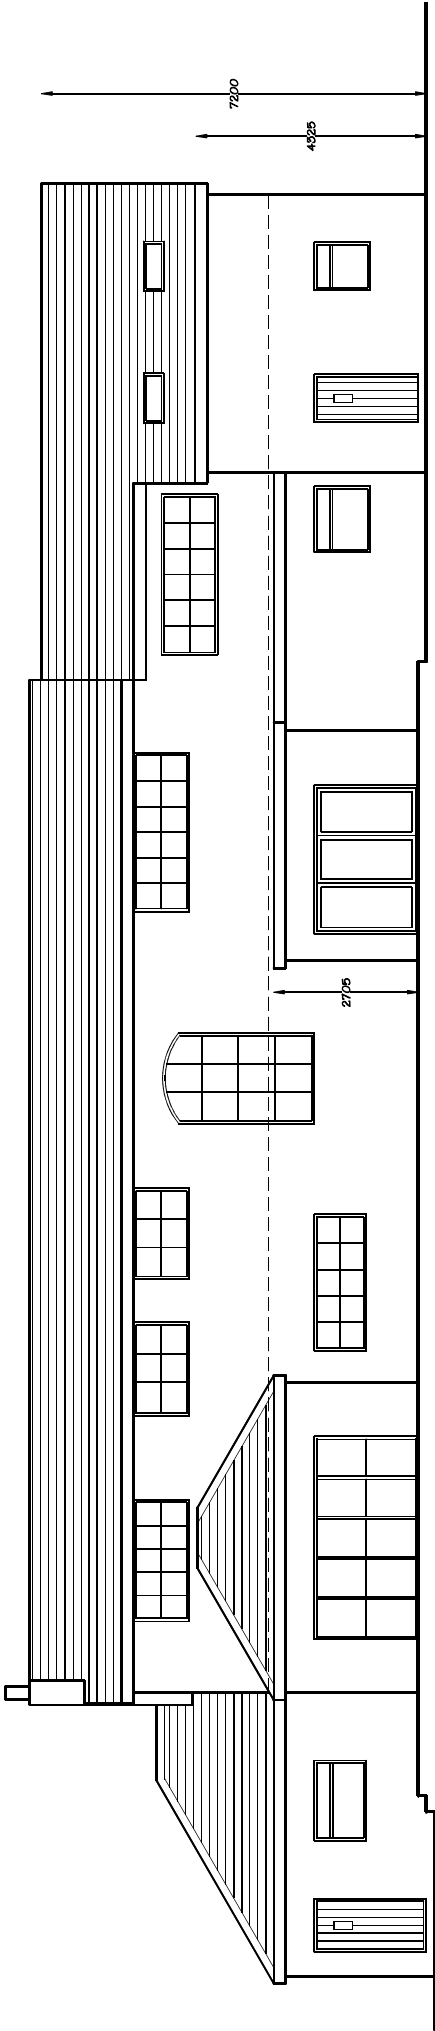
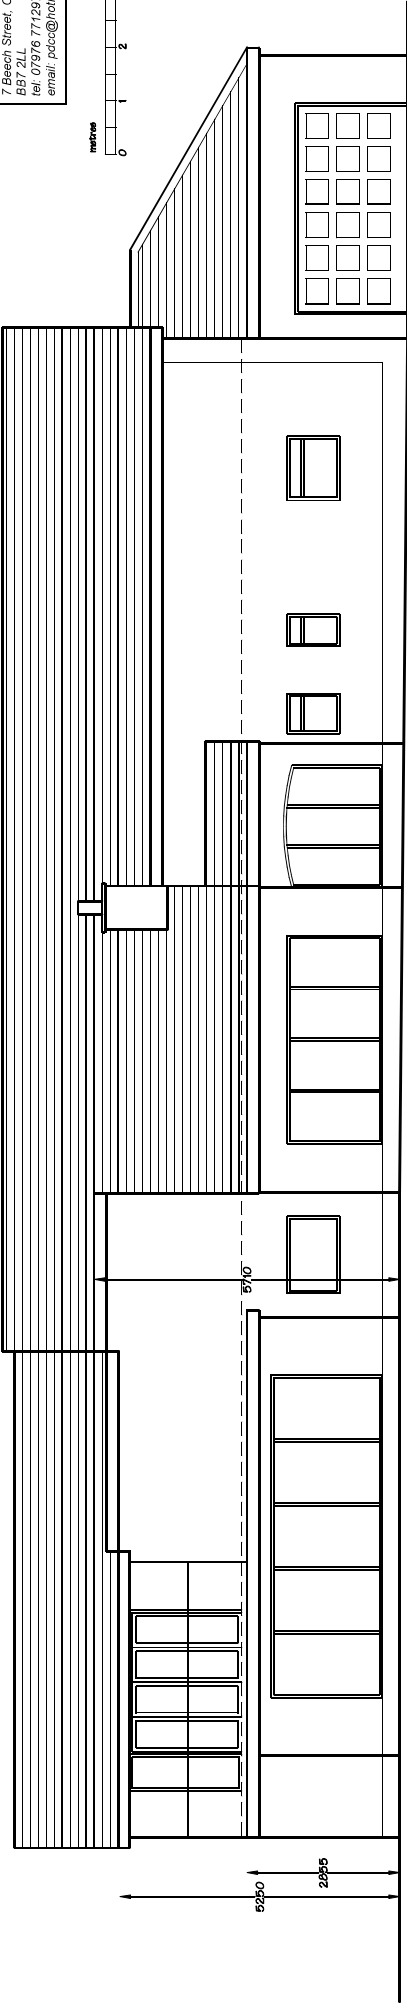


PD Construction Consultants
Beech Street, Clitheroe, Lancs
BB7 1JL
tel: 07976 771397
email: pdcc@hotmail.co.uk

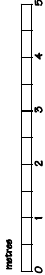

MATERIALS
Roof - grey concrete tiles
Walls - white painted render
Doors - dark grey uPVC
Windows - dark grey uPVC

Planning Issue			
Client	Mr & Mrs Jackson		
Project	Proposed Extension Mearley Lodge Primrose Road Clitheroe		
Application	Proposed Elevations		
Scale	1:50	1:100	1:200
Drawn by	1150/1:100	22.01.20	PD
Checked by			
Project No.	1154 - 06		
Rev	A		