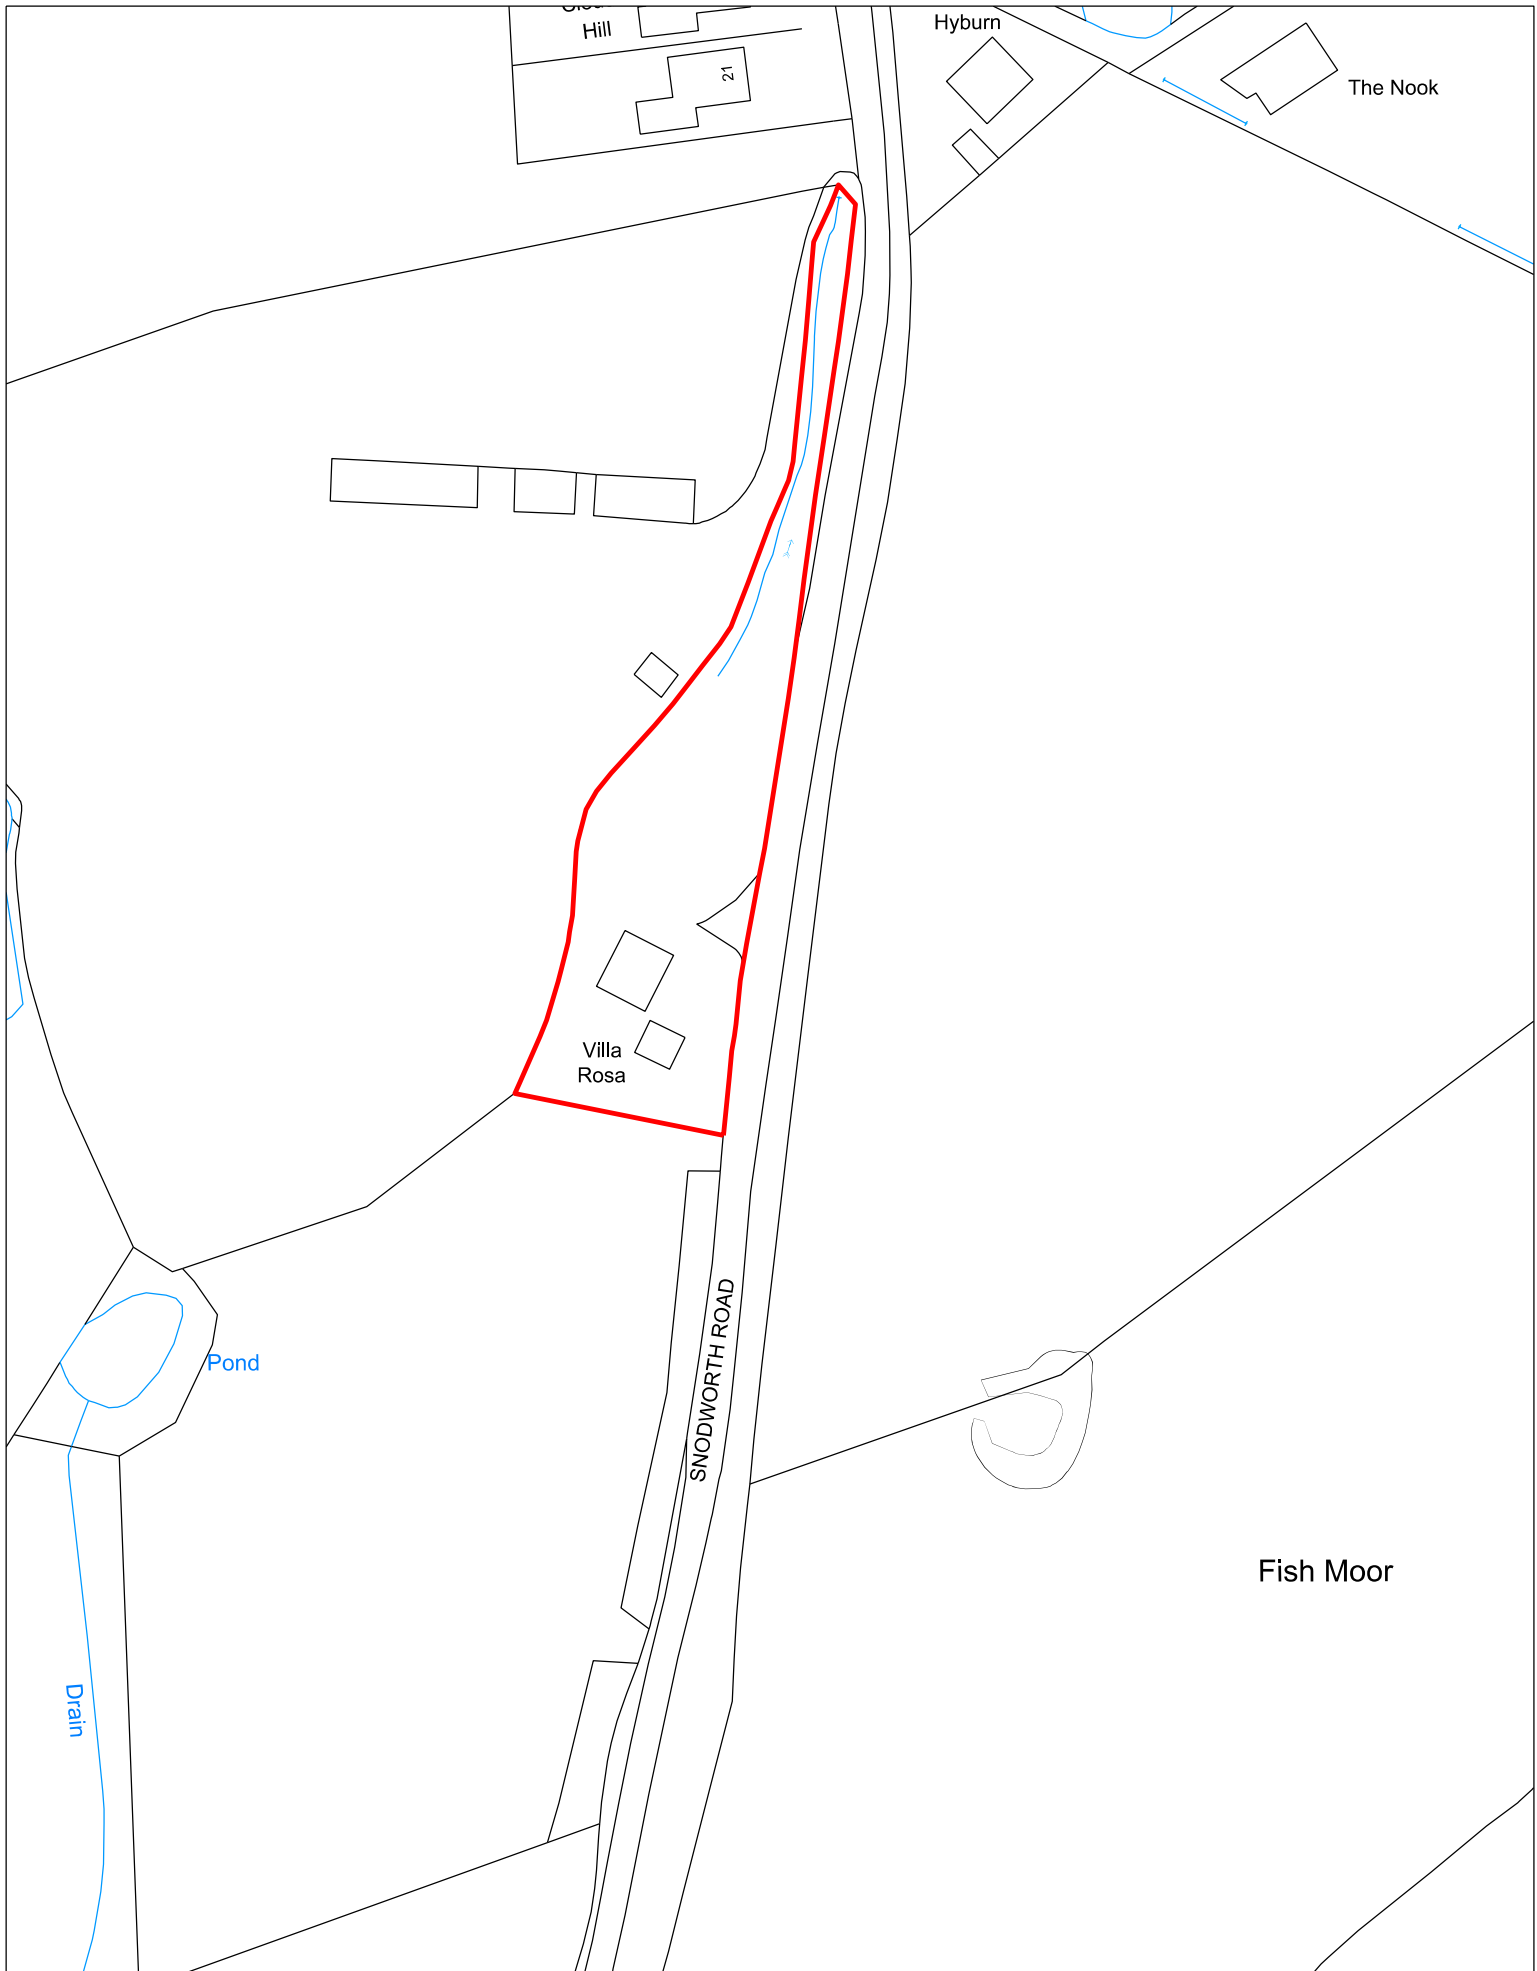


PROJECT NAME
VILLA ROSA

DRAWING NAME
SITE LOCATION PLAN

POSTCODE
BB6 8DR

PROJECT No
69.19

DATE
OCT 19

STATUS
PLANNING SUBMISSION

KEY
— APPLICATION BOUNDARY



SIZE
A4

SCALE
1:1250

DRAWING No
01