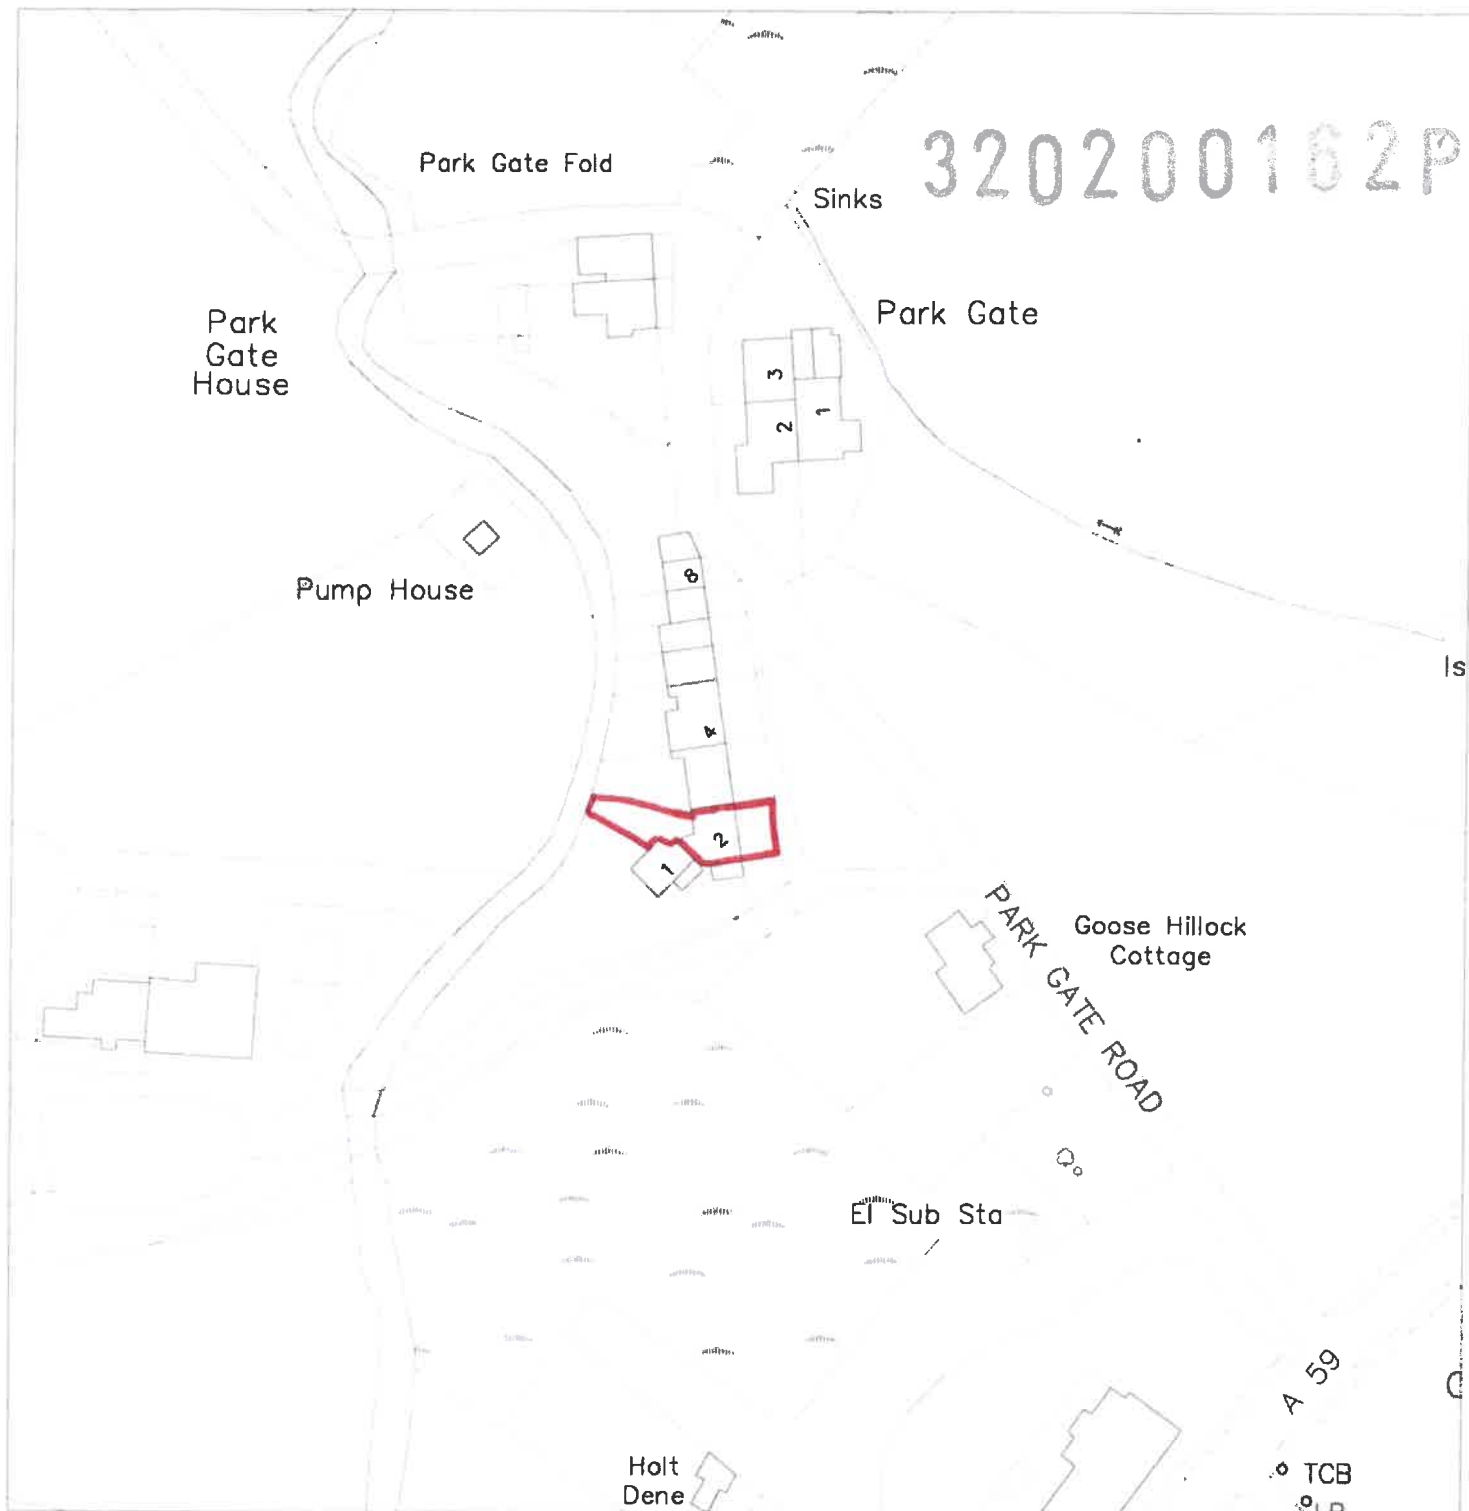


Site Location Plan

1:1250 Scale

2 Park Gate Row, Copster Green