




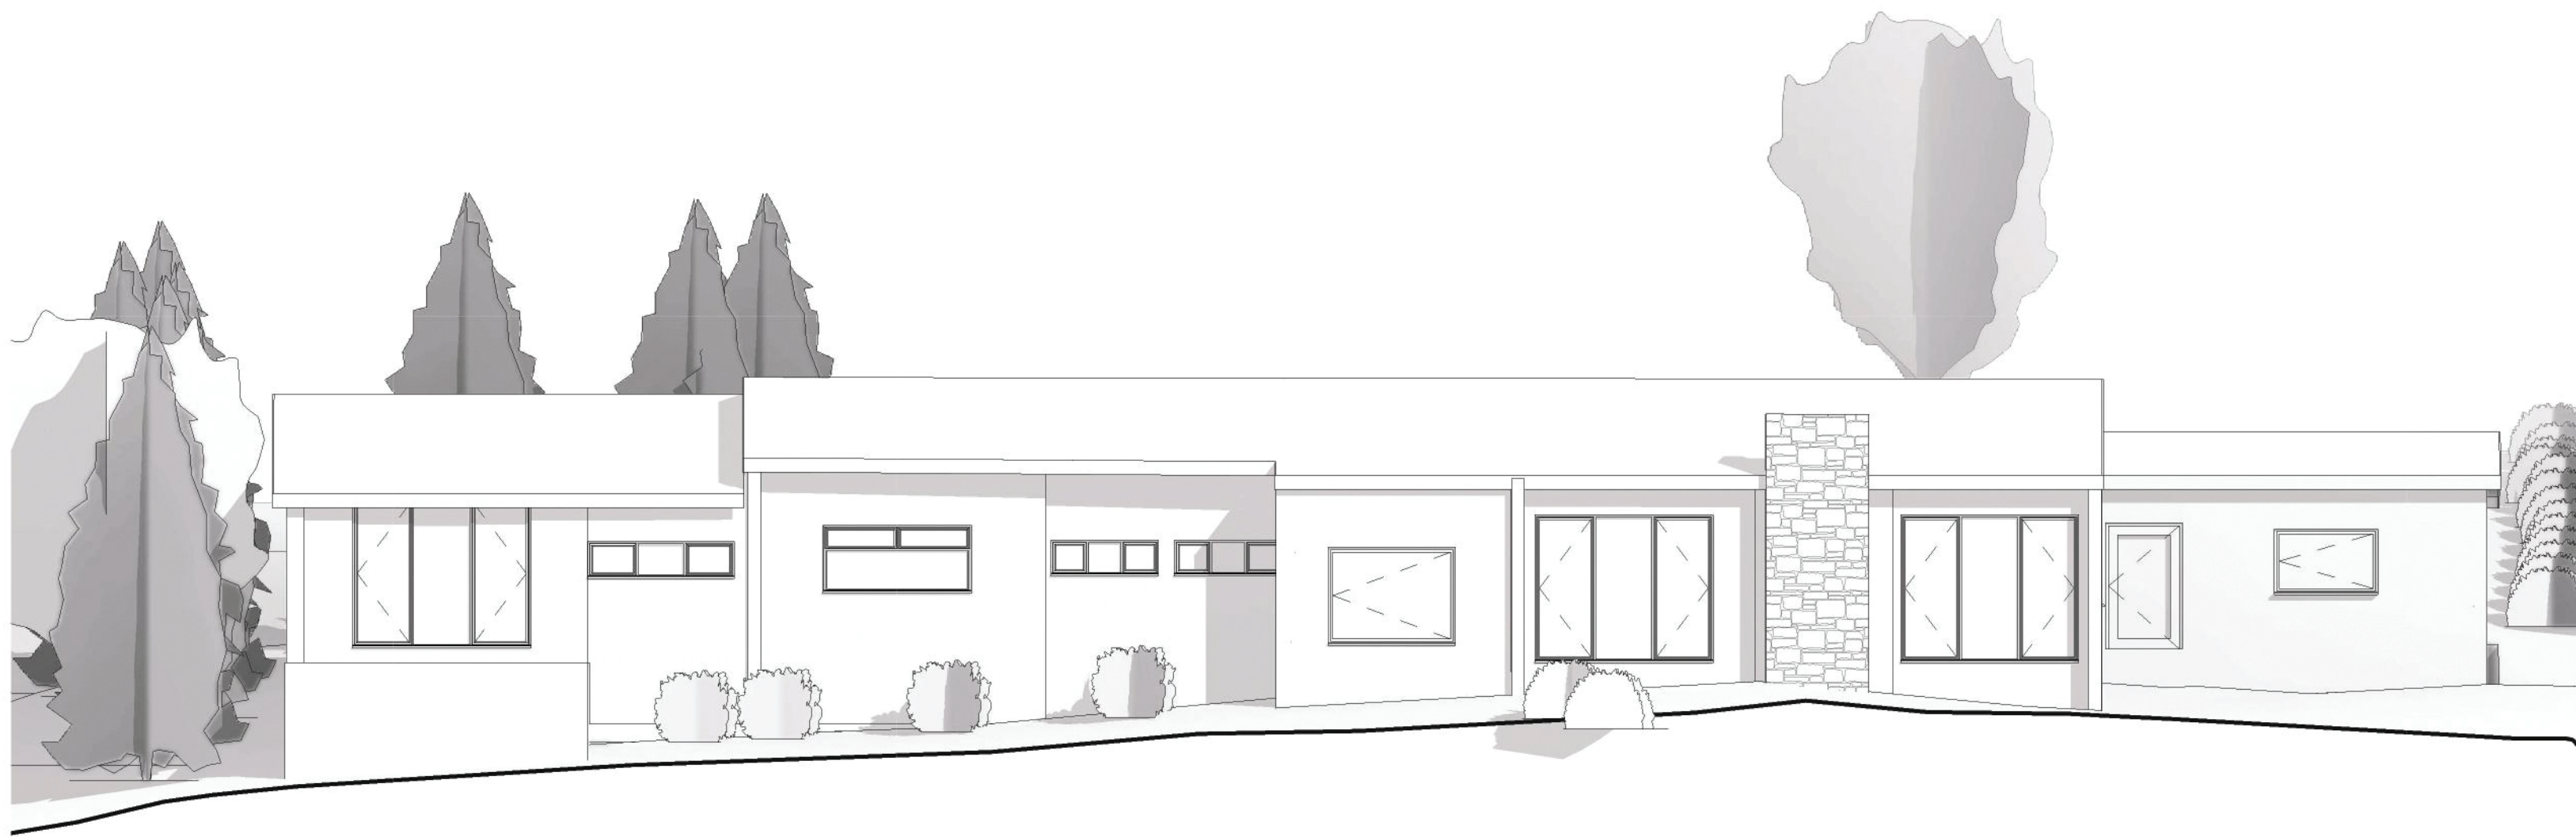


1 Existing North
1 : 100

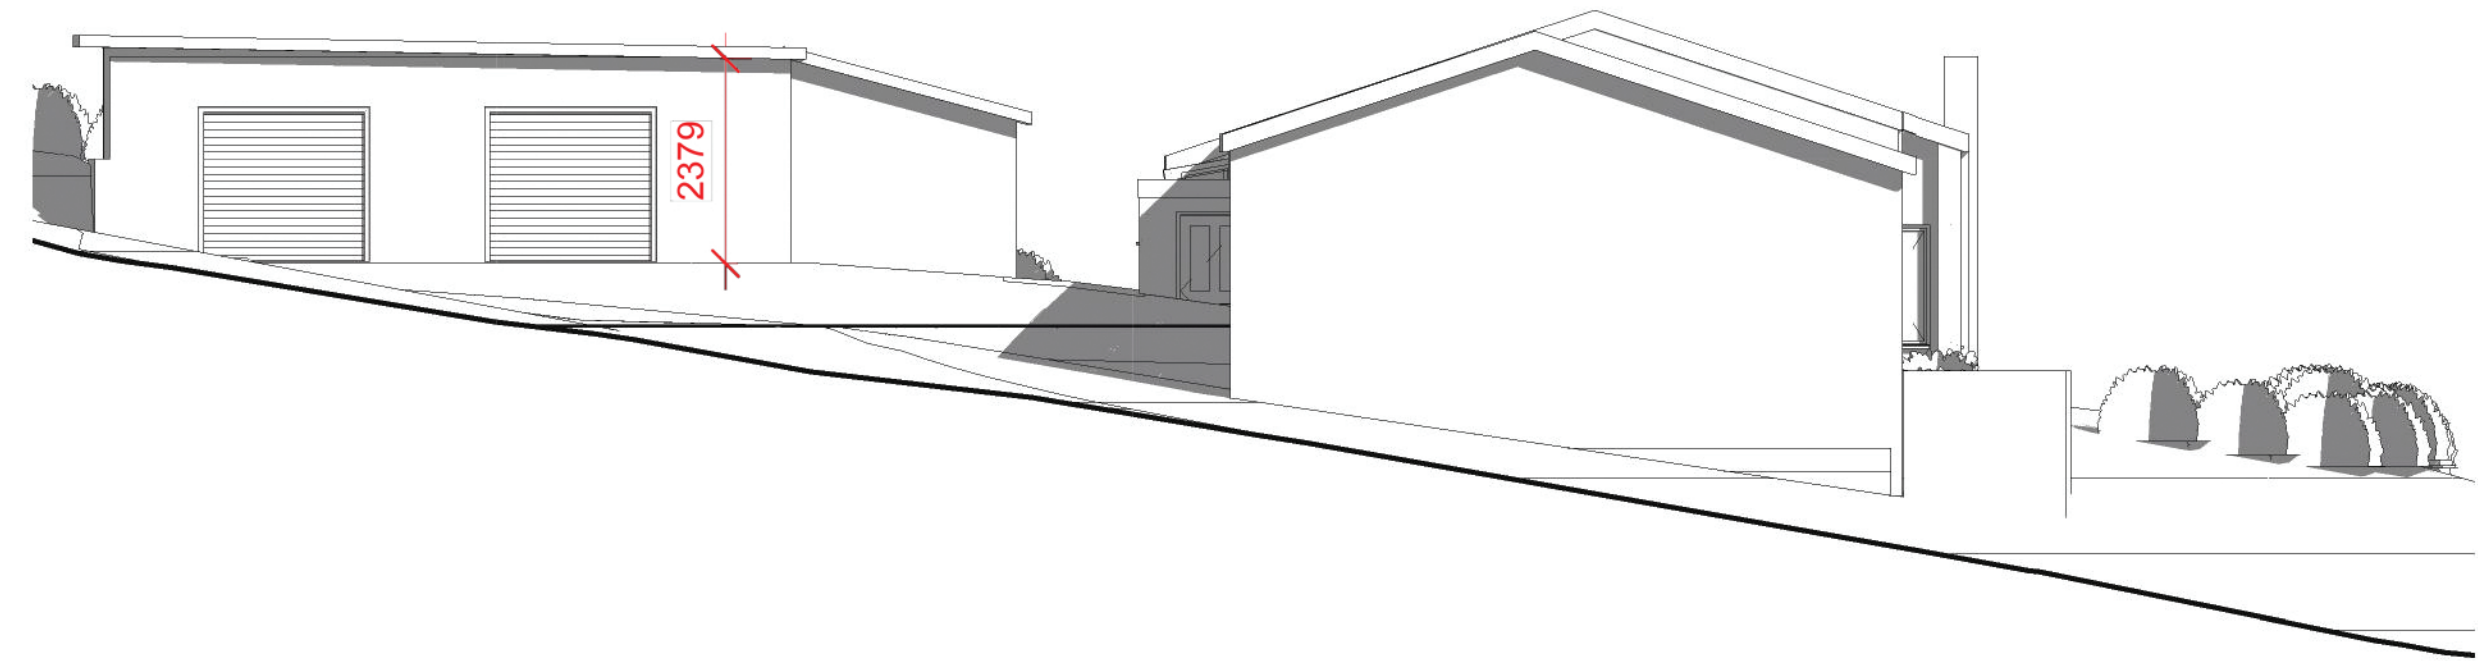

2 Existing East
1 : 100

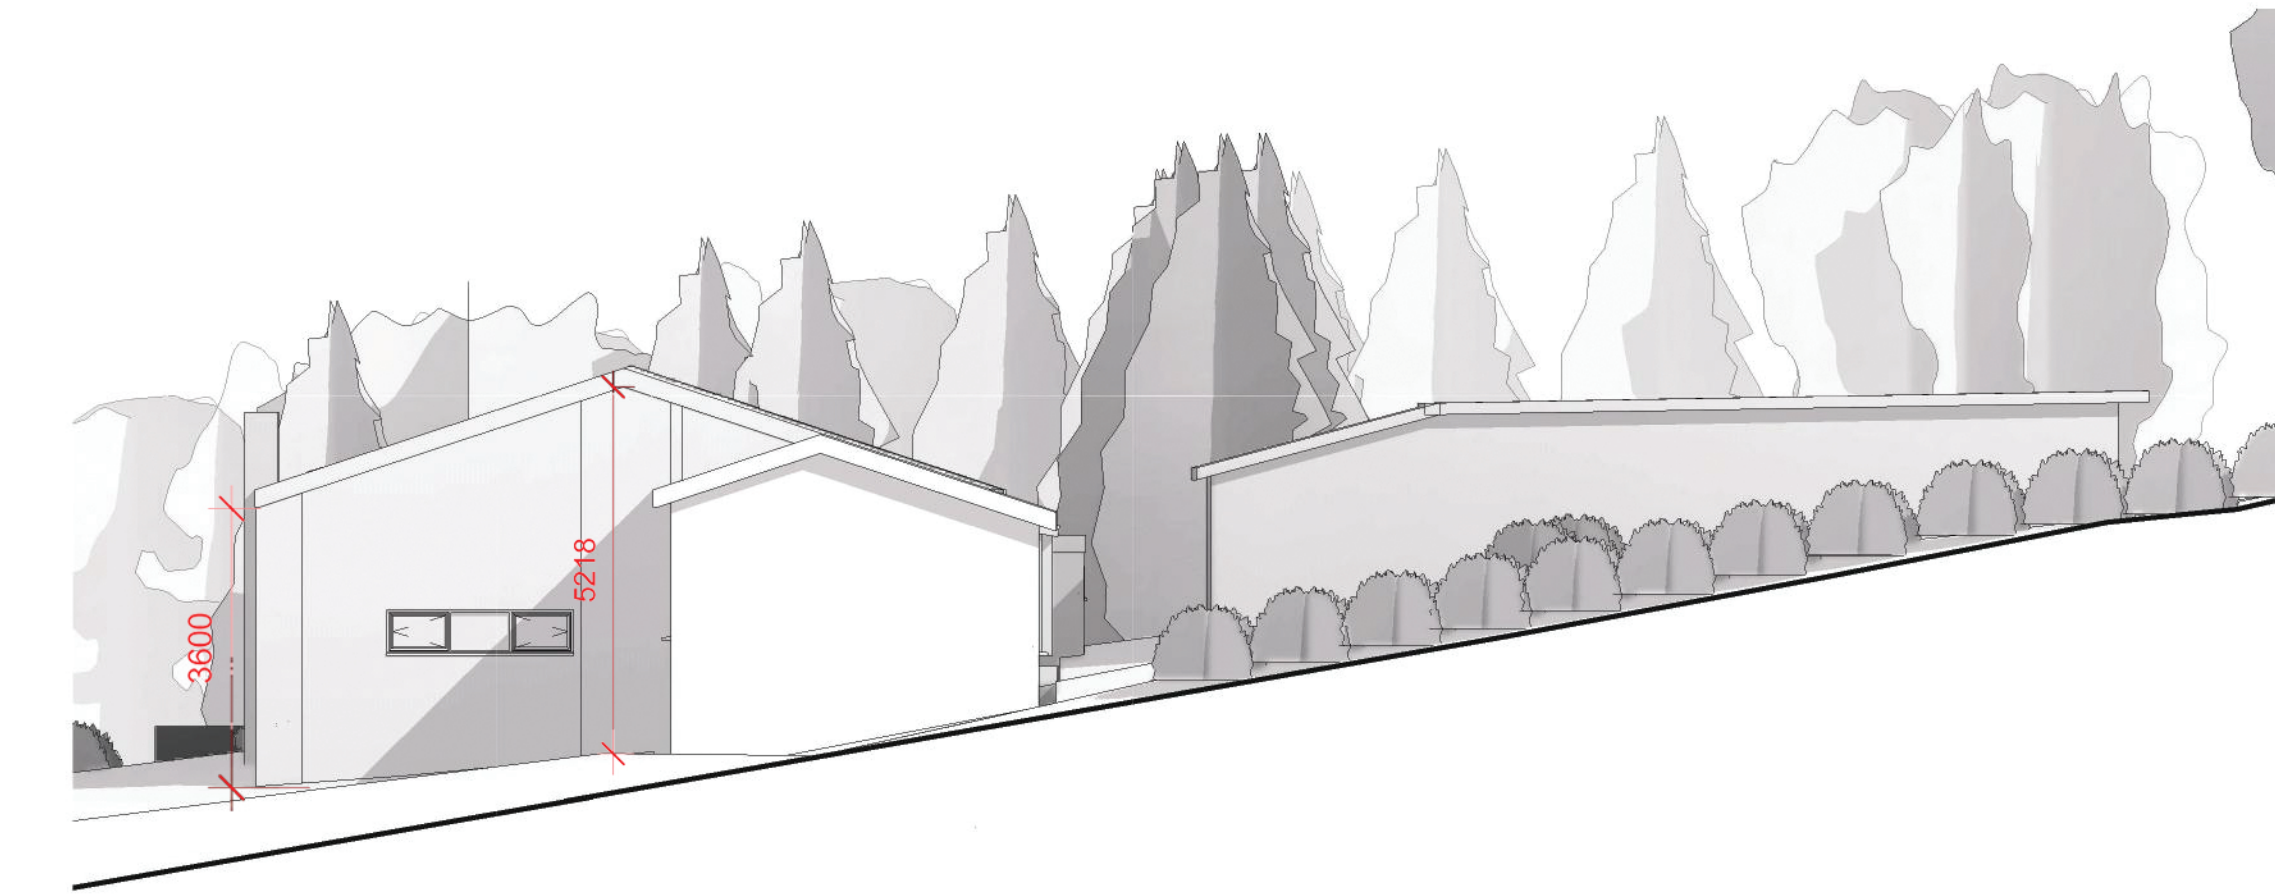

3 Existing West
1 : 100

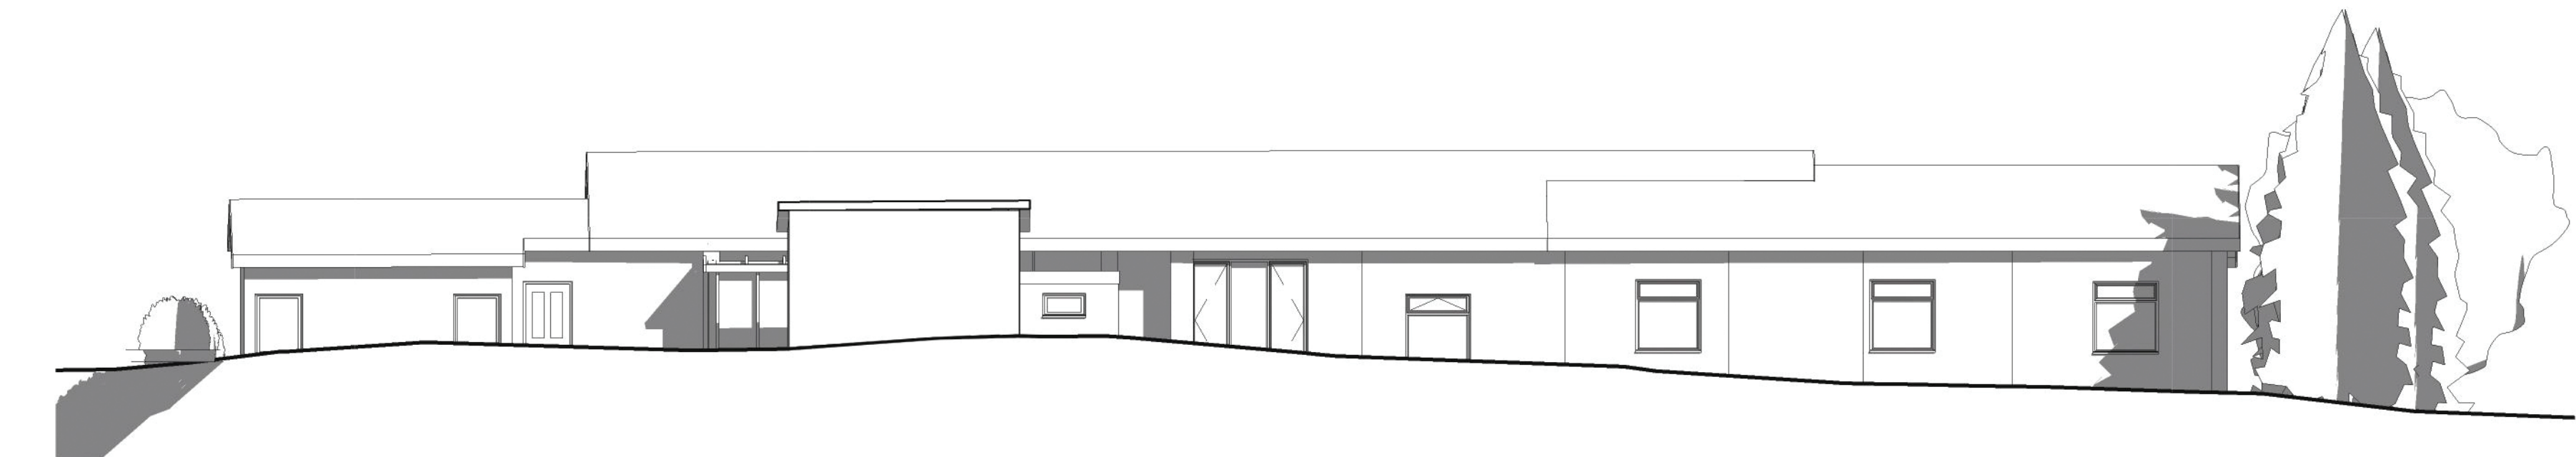

4 Existing South
1 : 100

Peter Hitchen
Architects

Marathon House
The Sidings Business Park
Whalley, BB7 9SE

01254 823 885

www.peterhitchenarchitects.co.uk

NOTES:

No.	Description	Date

CLIENT:

Mr & Mrs Howarth

PROJECT:

ALTERATIONS & SIDE EXTENSION
TO 42 PAINTERWOOD

SHEET:

EXISTING
ELEVATIONS

Project number	PHA/410
Date	06/01/2020
Drawn by	JD
Checked by	PH
A201	
Scale	1 : 100
Sheet size	A1