




1 EXISTING NORTH
1 : 100



2 EXISTING SOUTH
1 : 100

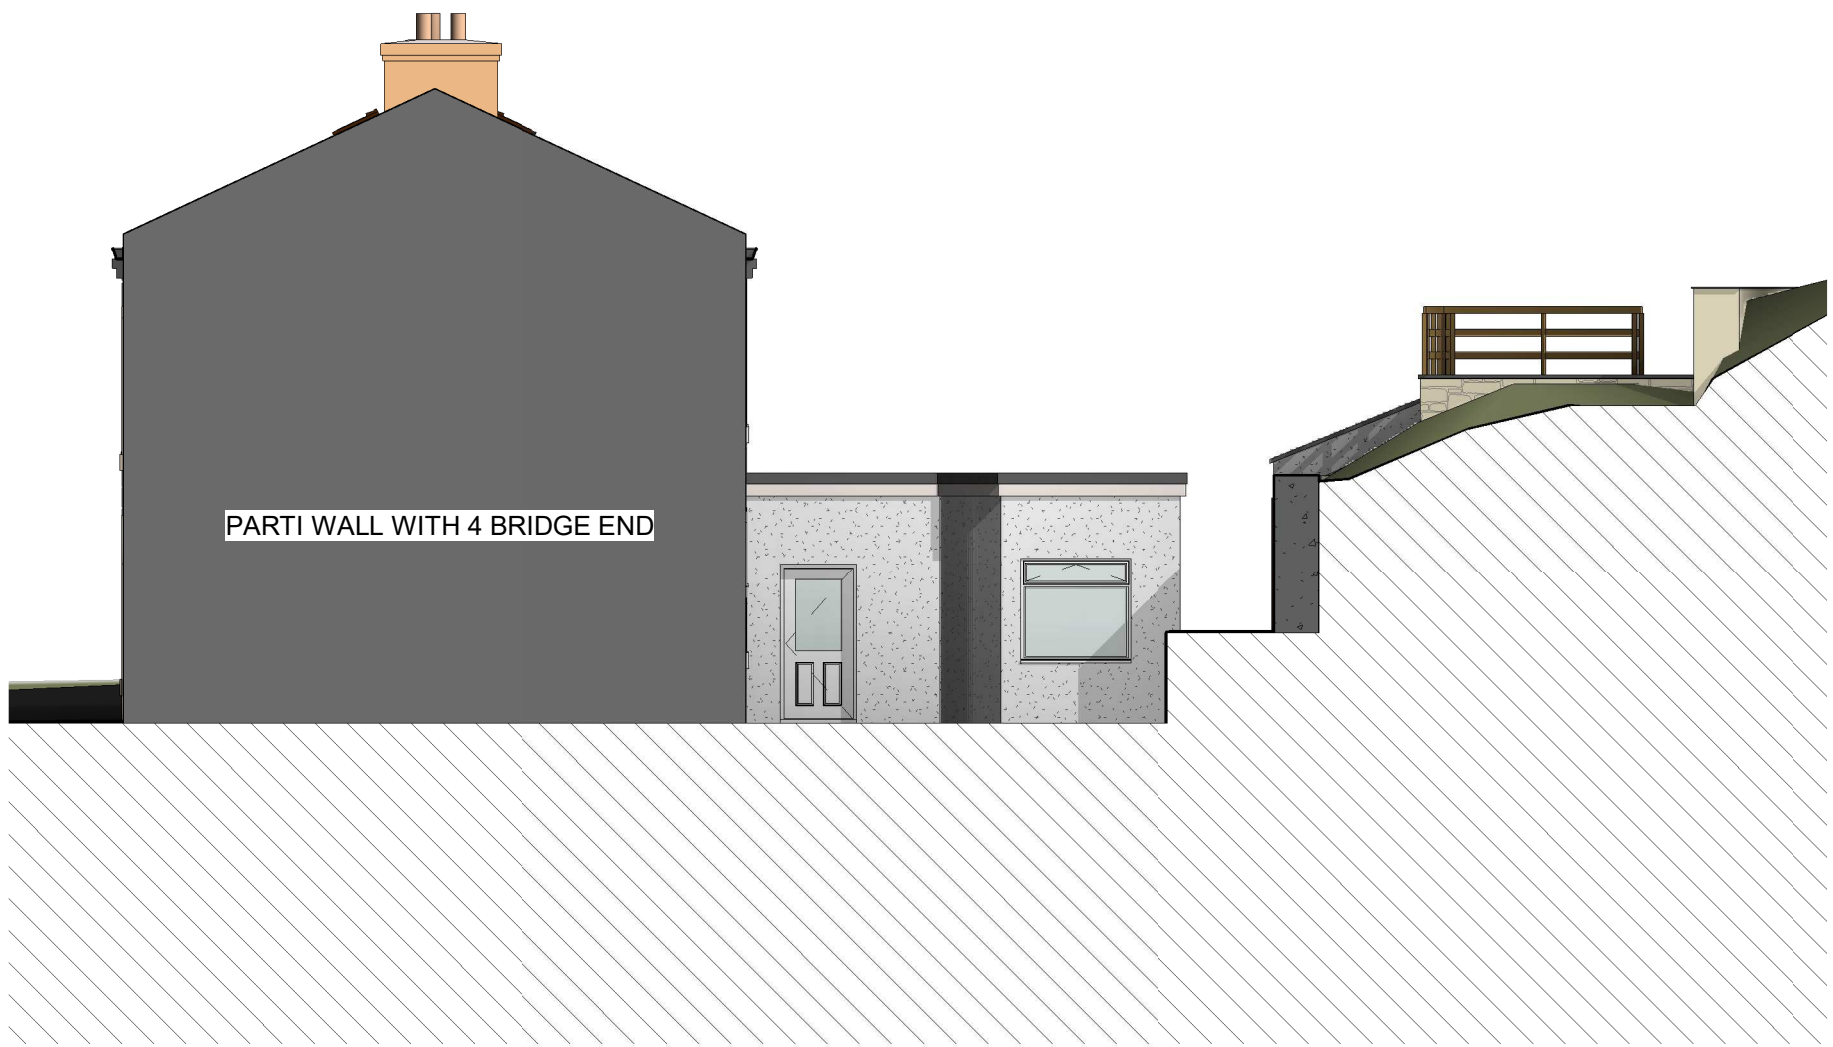

3 EXISTING WEST
1 : 100



5 EXISTING EAST
1 : 50

Peter Hitchen
Architects

Marathon House
The Sidings Business Park
Whalley, BB7 9SE

01254 823 885

www.peterhitchenarchitects.co.uk

NOTES:

No.	Description	Date
A	PLANNING REVISION 1	09-03-2021

CLIENT:
Mr & Mrs Johnson

PROJECT:
2 Bridge End, Whalley

SHEET:
EXISTING ELEVATIONS

Project number	PHA/465
Date	09-03-2021
Drawn by	SW
Checked by	PH

A201	
Scale	As indicated
Sheet size	A1