


Key:  
■ Existing Property  
— Applicant's Boundary

EXISTING BLOCK PLAN Scale 1:1250

**KEY**

- ADDITIONAL LAND IN APPLICANTS OWNERSHIP
- LAND OWNED BY APPLICANT SHOWING IMMEDIATE SITE CURTILAGE RELATING TO THE APPLICATION
- EXISTING HOUSE
- PROPOSED DEVELOPMENT

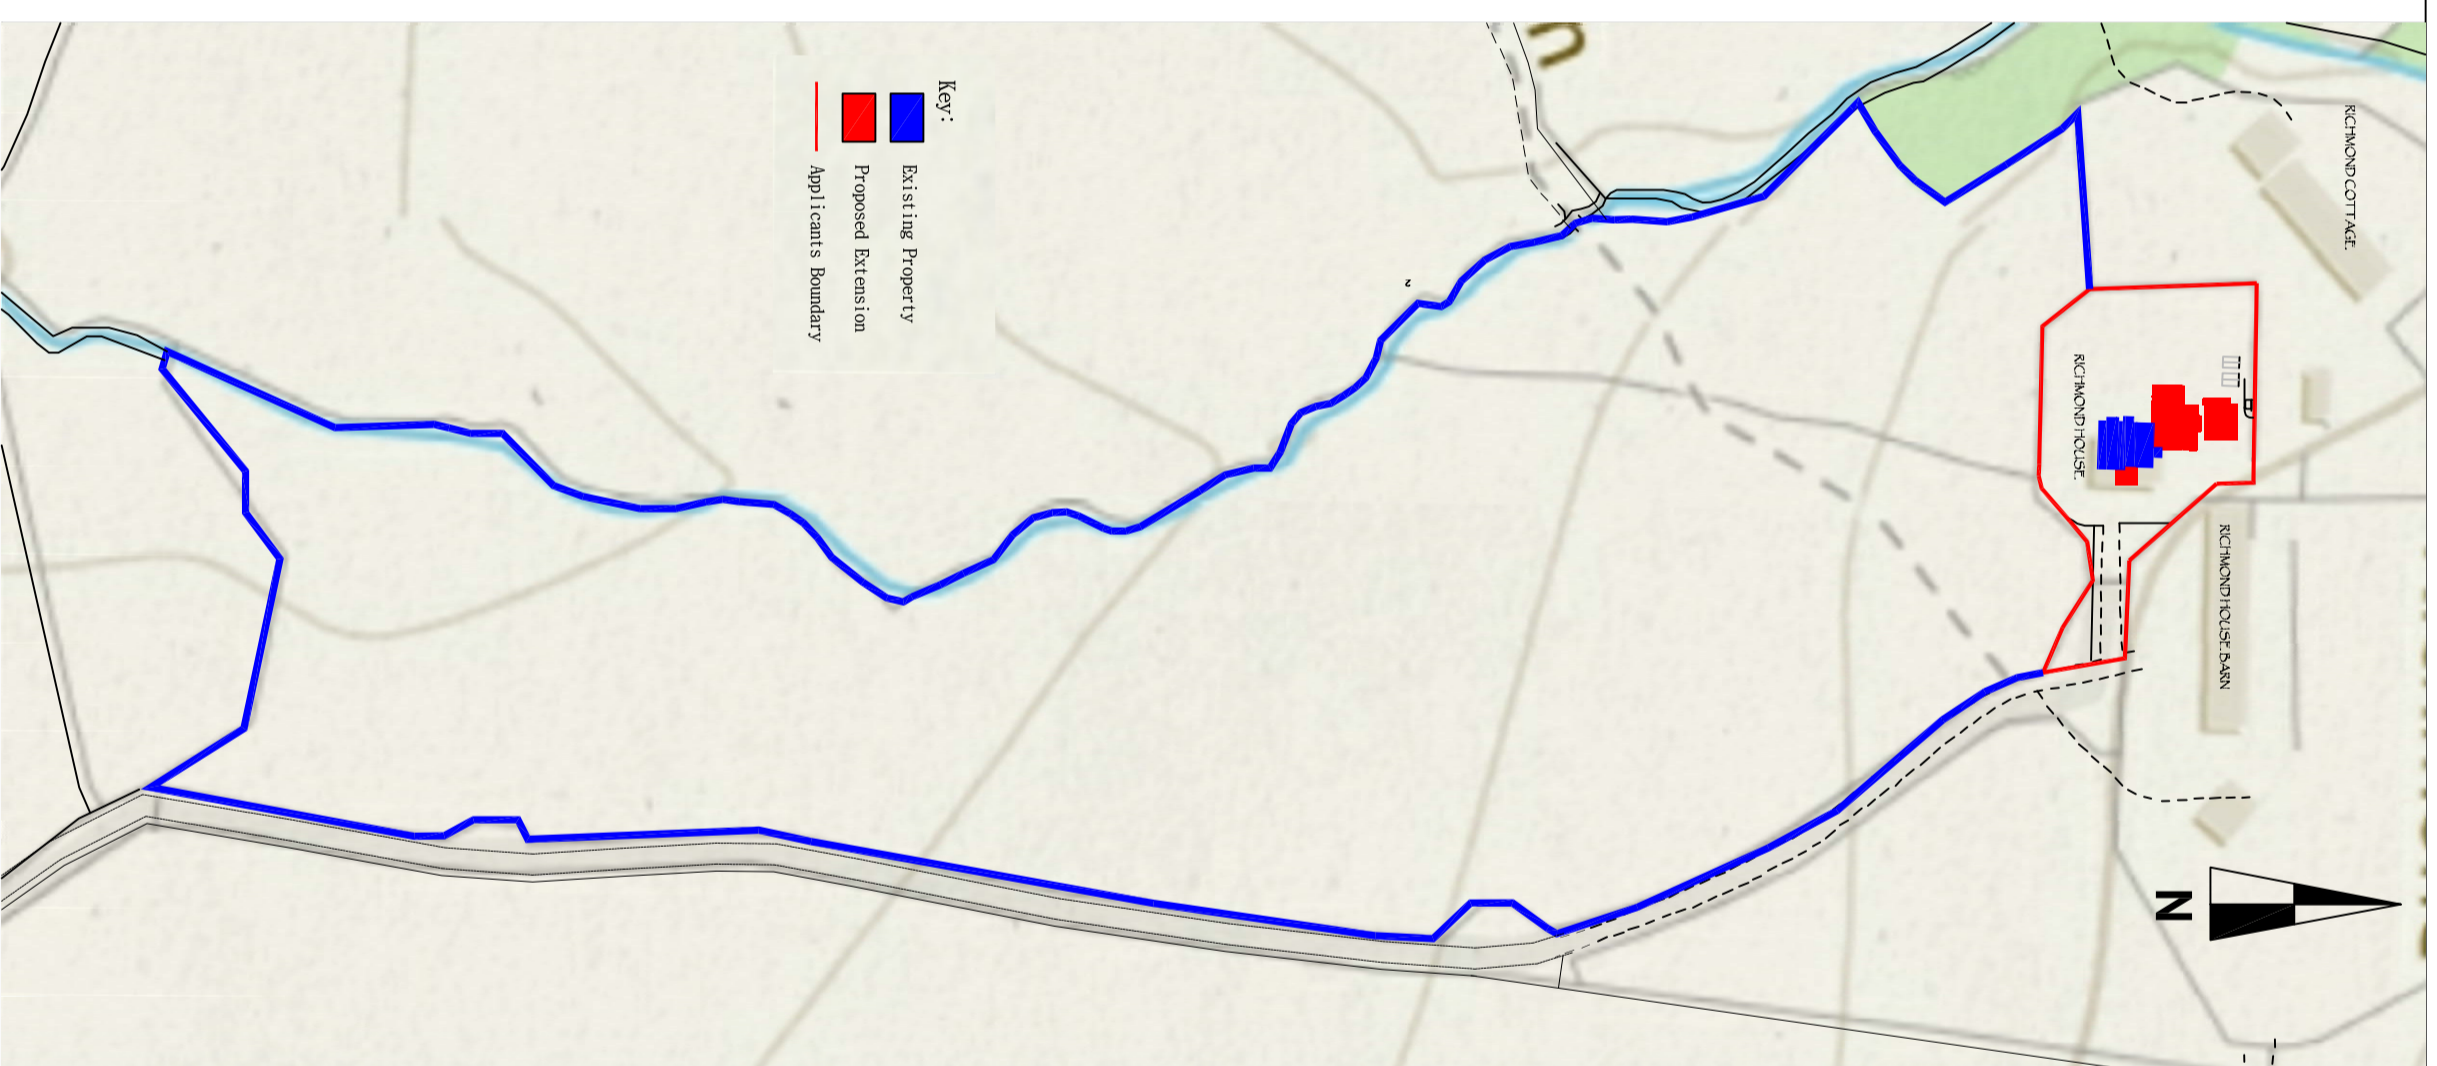

Key:  
■ Existing Property  
■ Proposed Extension  
— Applicant's Boundary

PROPOSED BLOCK PLAN Scale 1:1250

PLAN TO BE PRINTED AT A2 TO INDICATE CORRECT SCALE

Scale checked, key added, ordinance sheet added, North Point added. <span style="color: red;">Plot at A2</span>			
Revision	Drwn	Chk'd	Date
	PB	PB	6-3-20

**RICHMOND HOUSE  
 HOUGHLOUGH LANE  
 CHIPPING  
 PR32NT**

<b>PLANNING</b>					
<b>BLOCK/LOCATION PLANS</b>					
This information, whether drawn or as a data file, is copyright and issued strictly for use on the project for which it is provided					
Drawing Title					
Drawn	Date	Checked	Scale	Job No.	Drawing No.
RCW	08-03-2020	PB	1:1250 @ A2	RCW44	01
Revision					
	1				