




1 Existing Front  
1 : 100

2 Existing Side (extension)  
1 : 100

3 Existing Rear  
1 : 100

4 Existing Side  
1 : 100

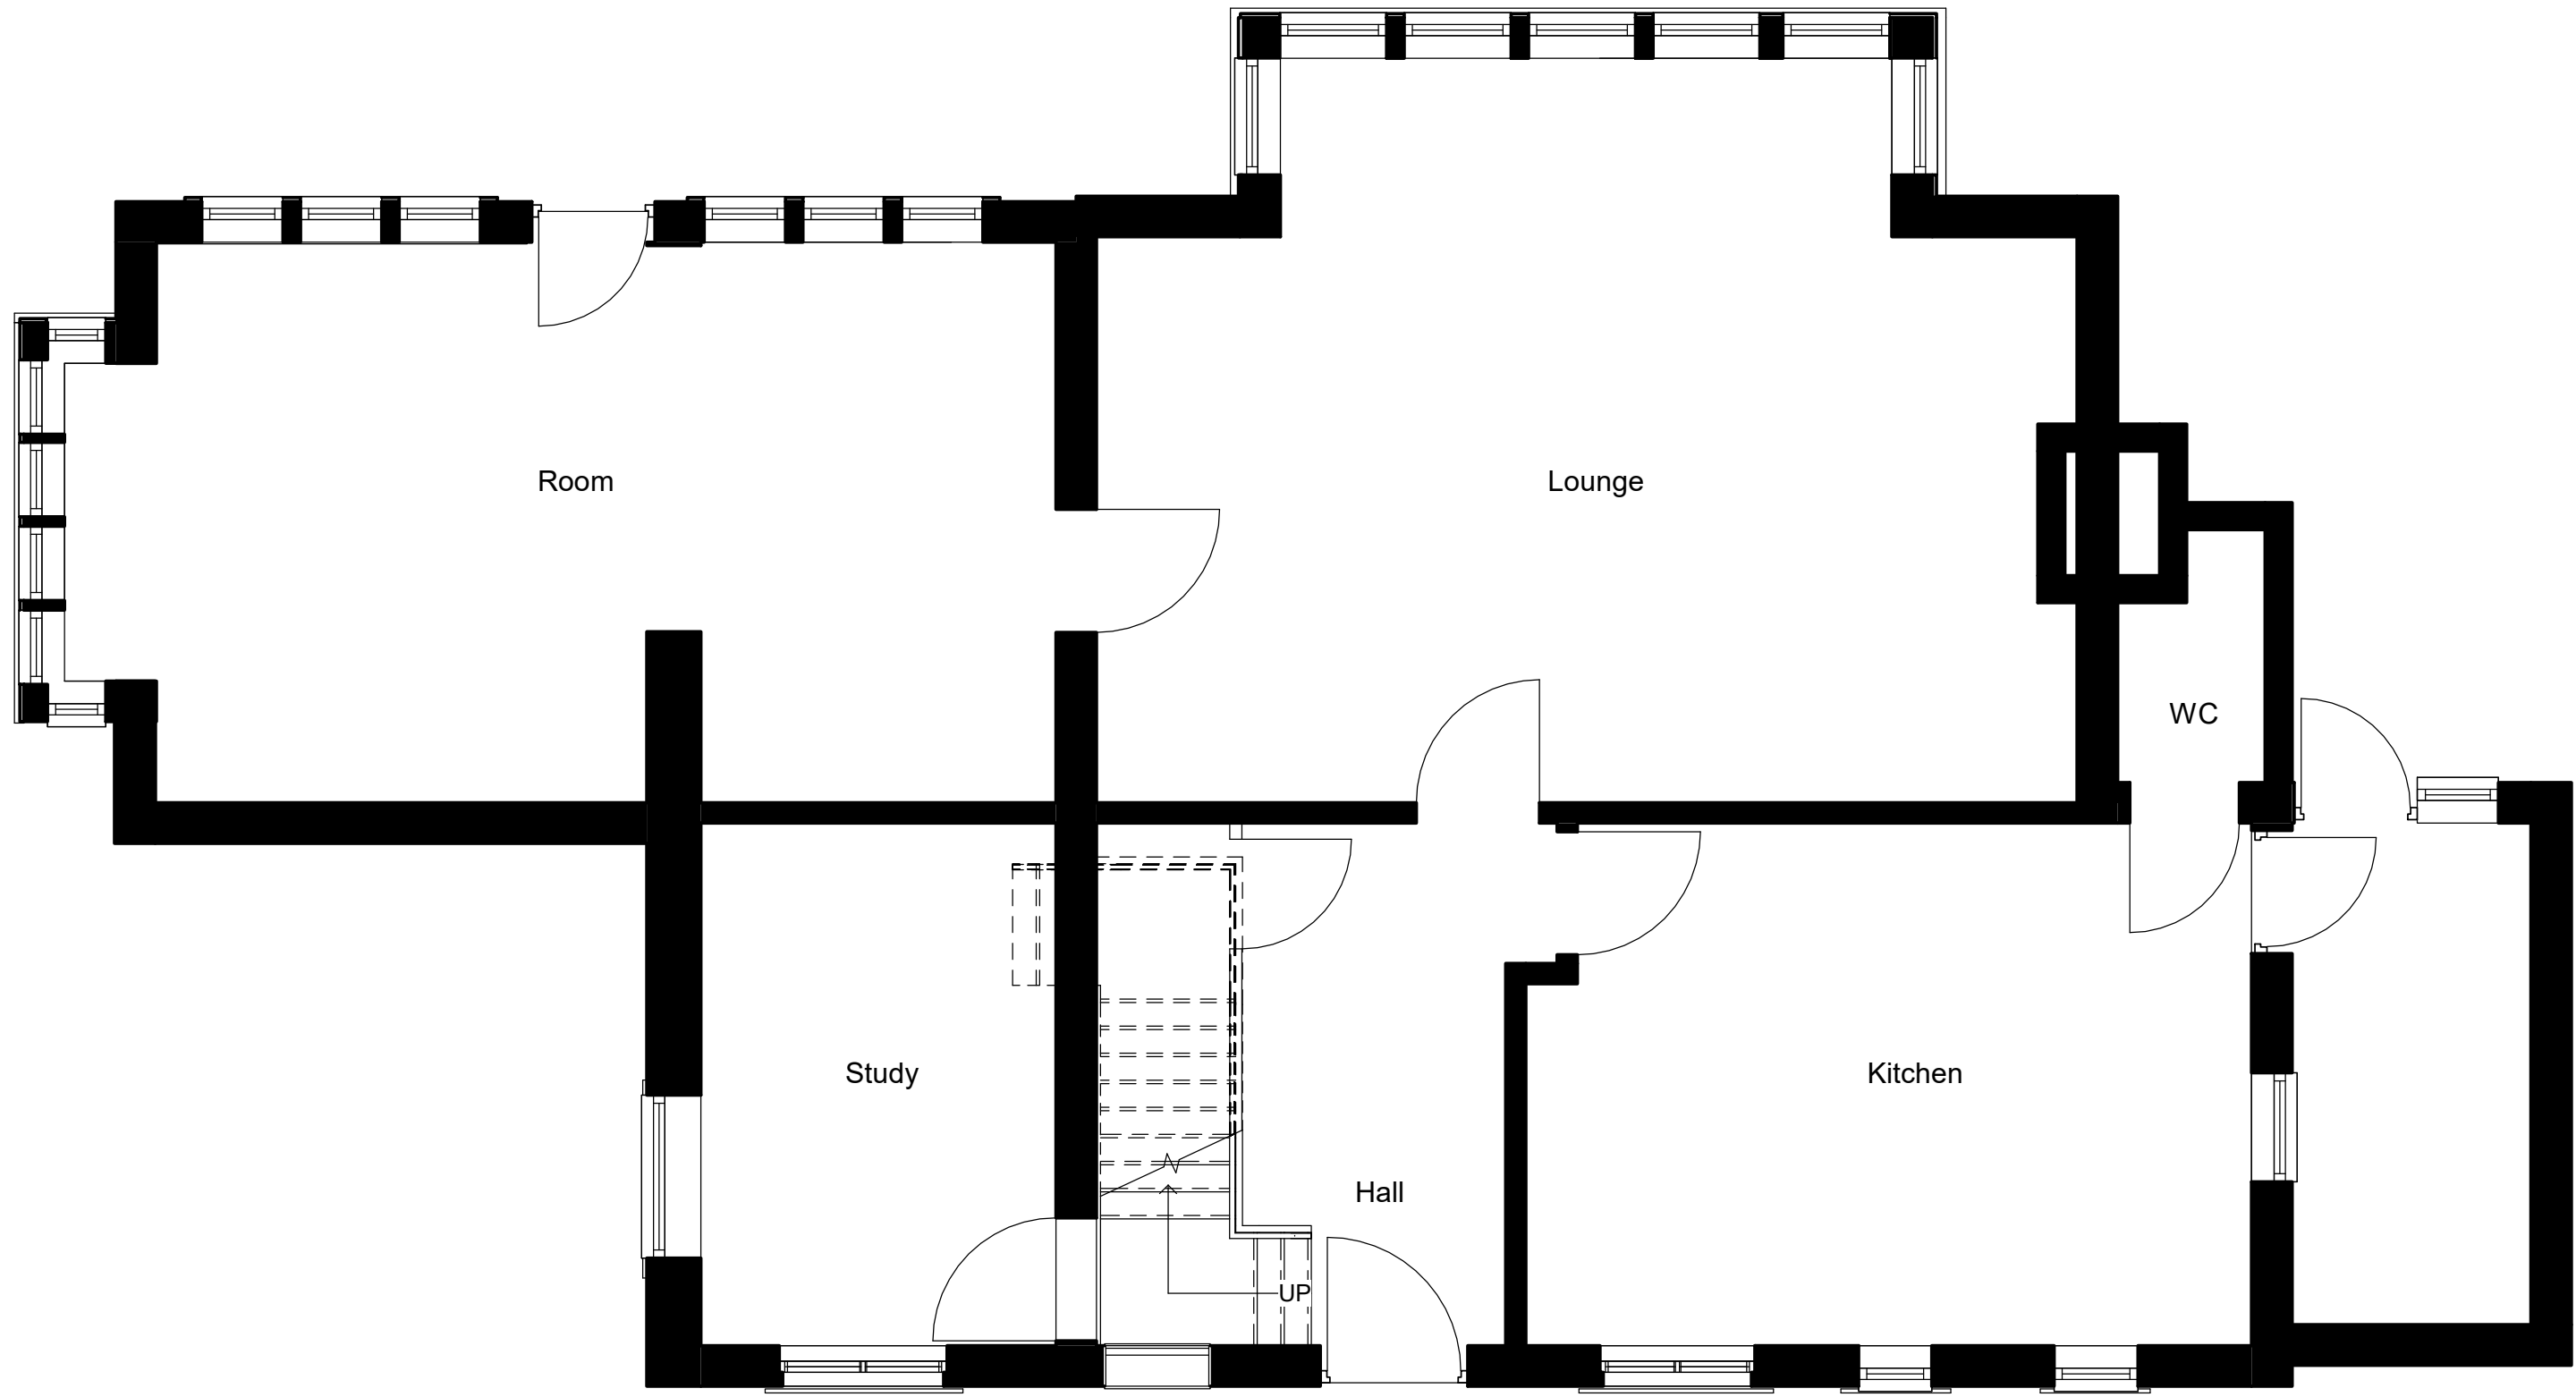

5 Existing Ground Floor  
1 : 50

Peter Hitchen  
Architects

Marathon House  
The Sidings Business Park  
Whalley, BB7 9SE

01254 823 885

[www.peterhitchenarchitects.co.uk](http://www.peterhitchenarchitects.co.uk)

NOTES:

No.	Description	Date

CLIENT:  
  
Mr & Mrs Bailey

PROJECT:  
  
30, George Lane

SHEET:  
**EXISTING PLANS &  
ELEVATIONS**

Project number  
PHA/426

Date  
17/02/2020

Drawn by  
JD

Checked by  
PH

**A200**

Scale  
As indicated

Sheet size  
A1