



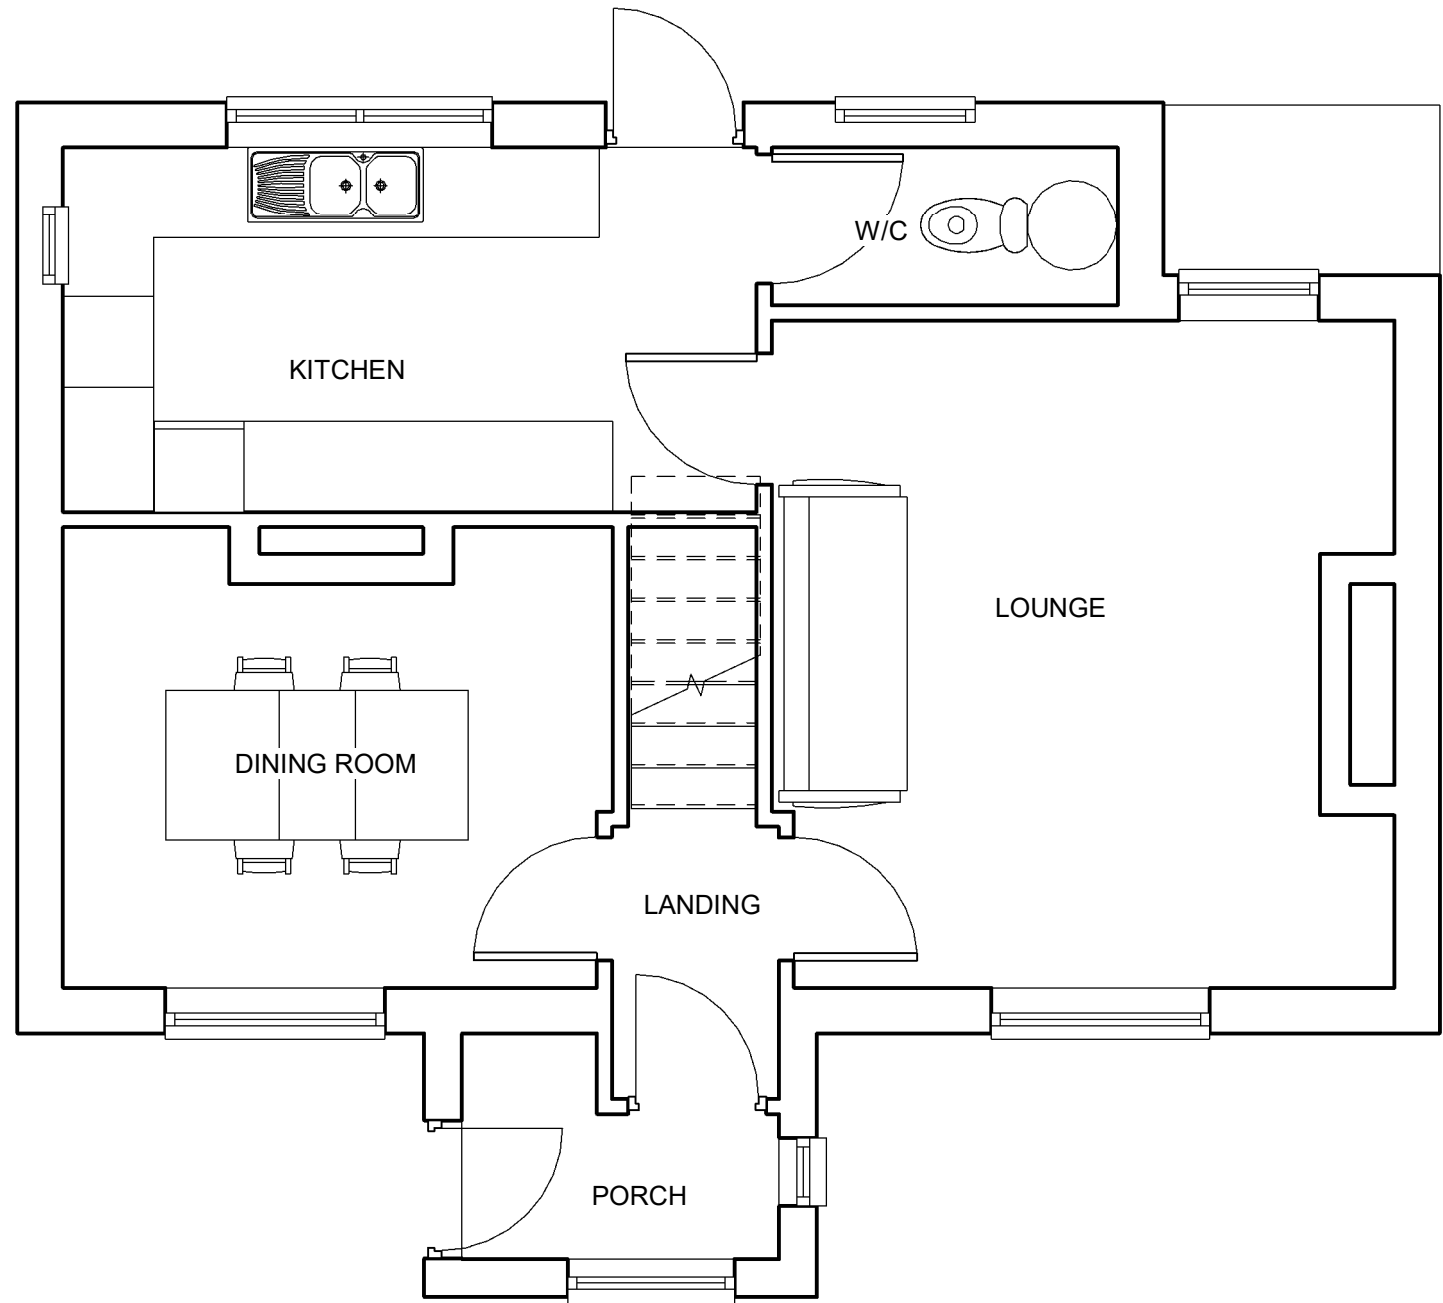


1 0 GROUND FLOOR
1 : 50

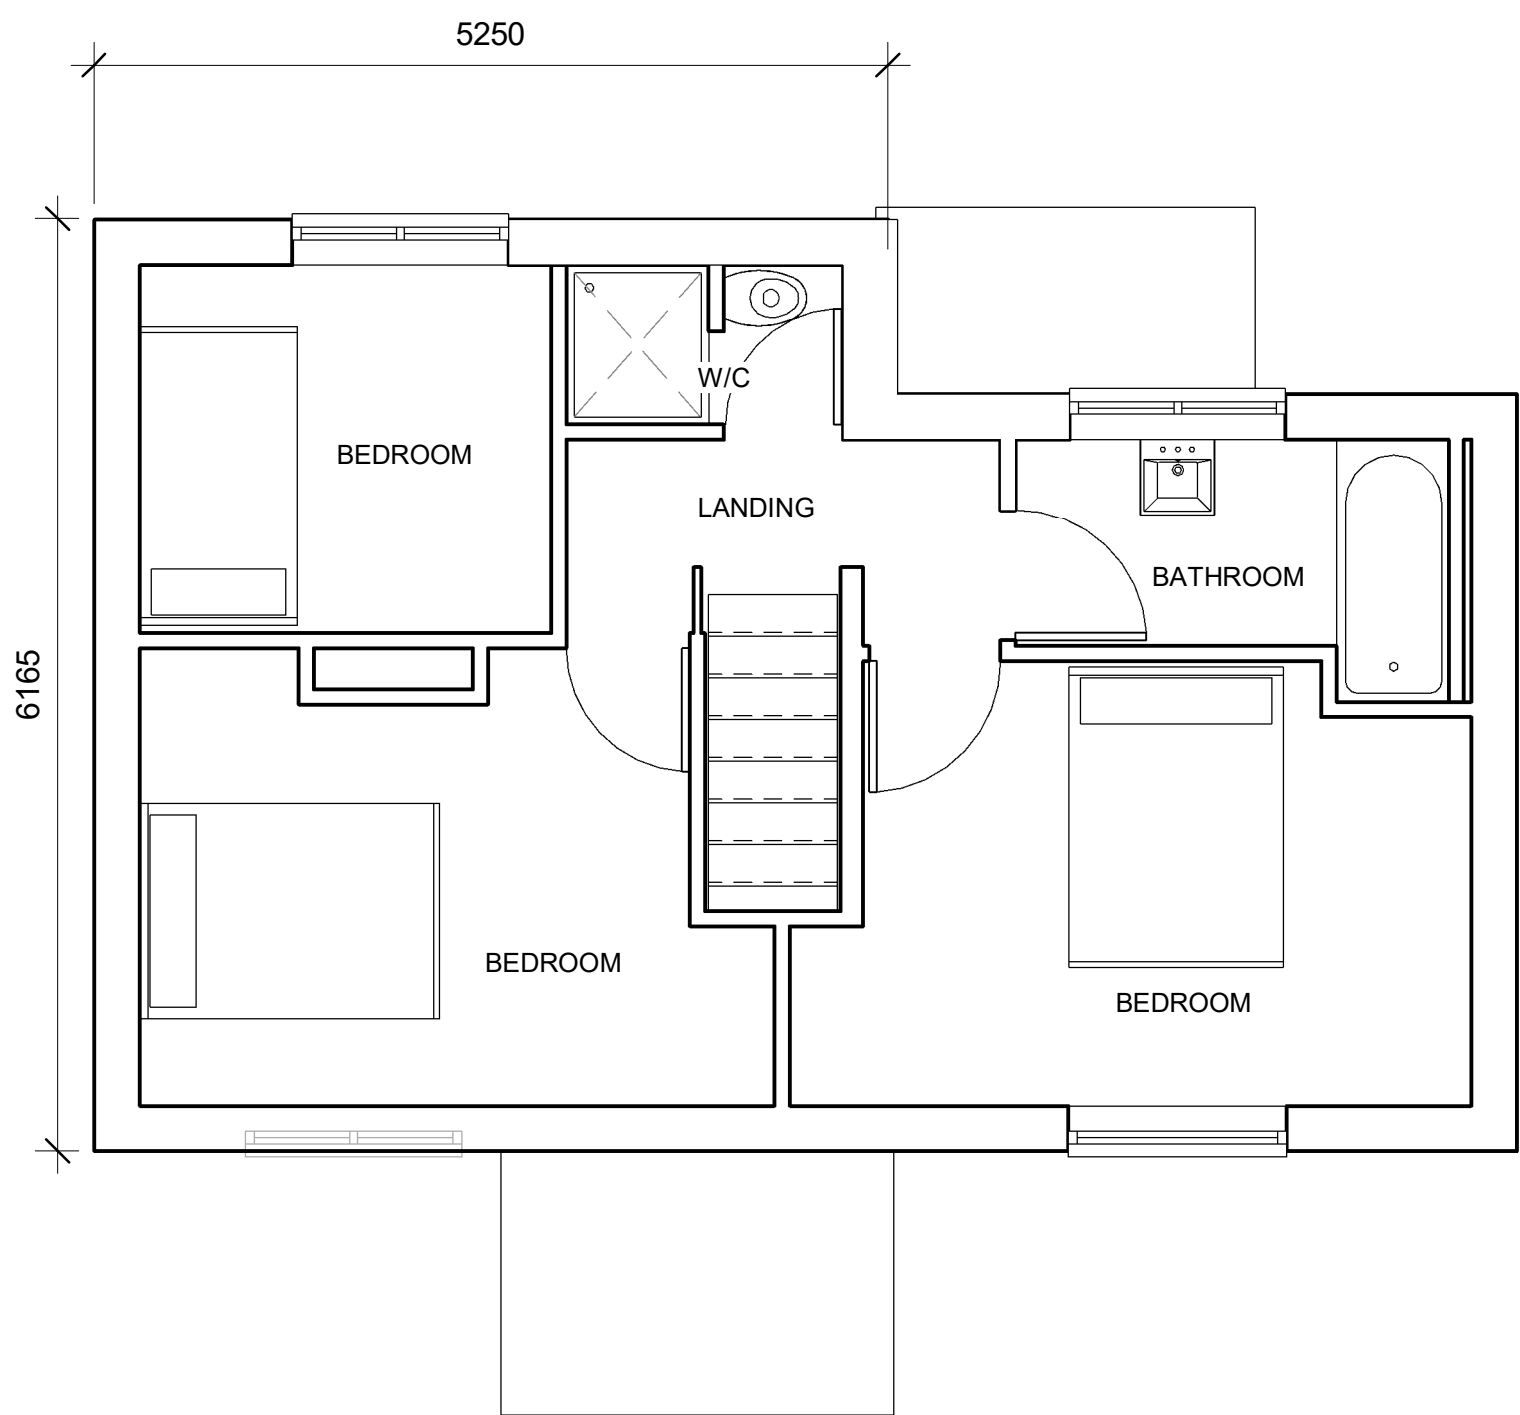


2 1 FIRST FLOOR
1 : 50




4 EXISTING NORTH
1 : 50

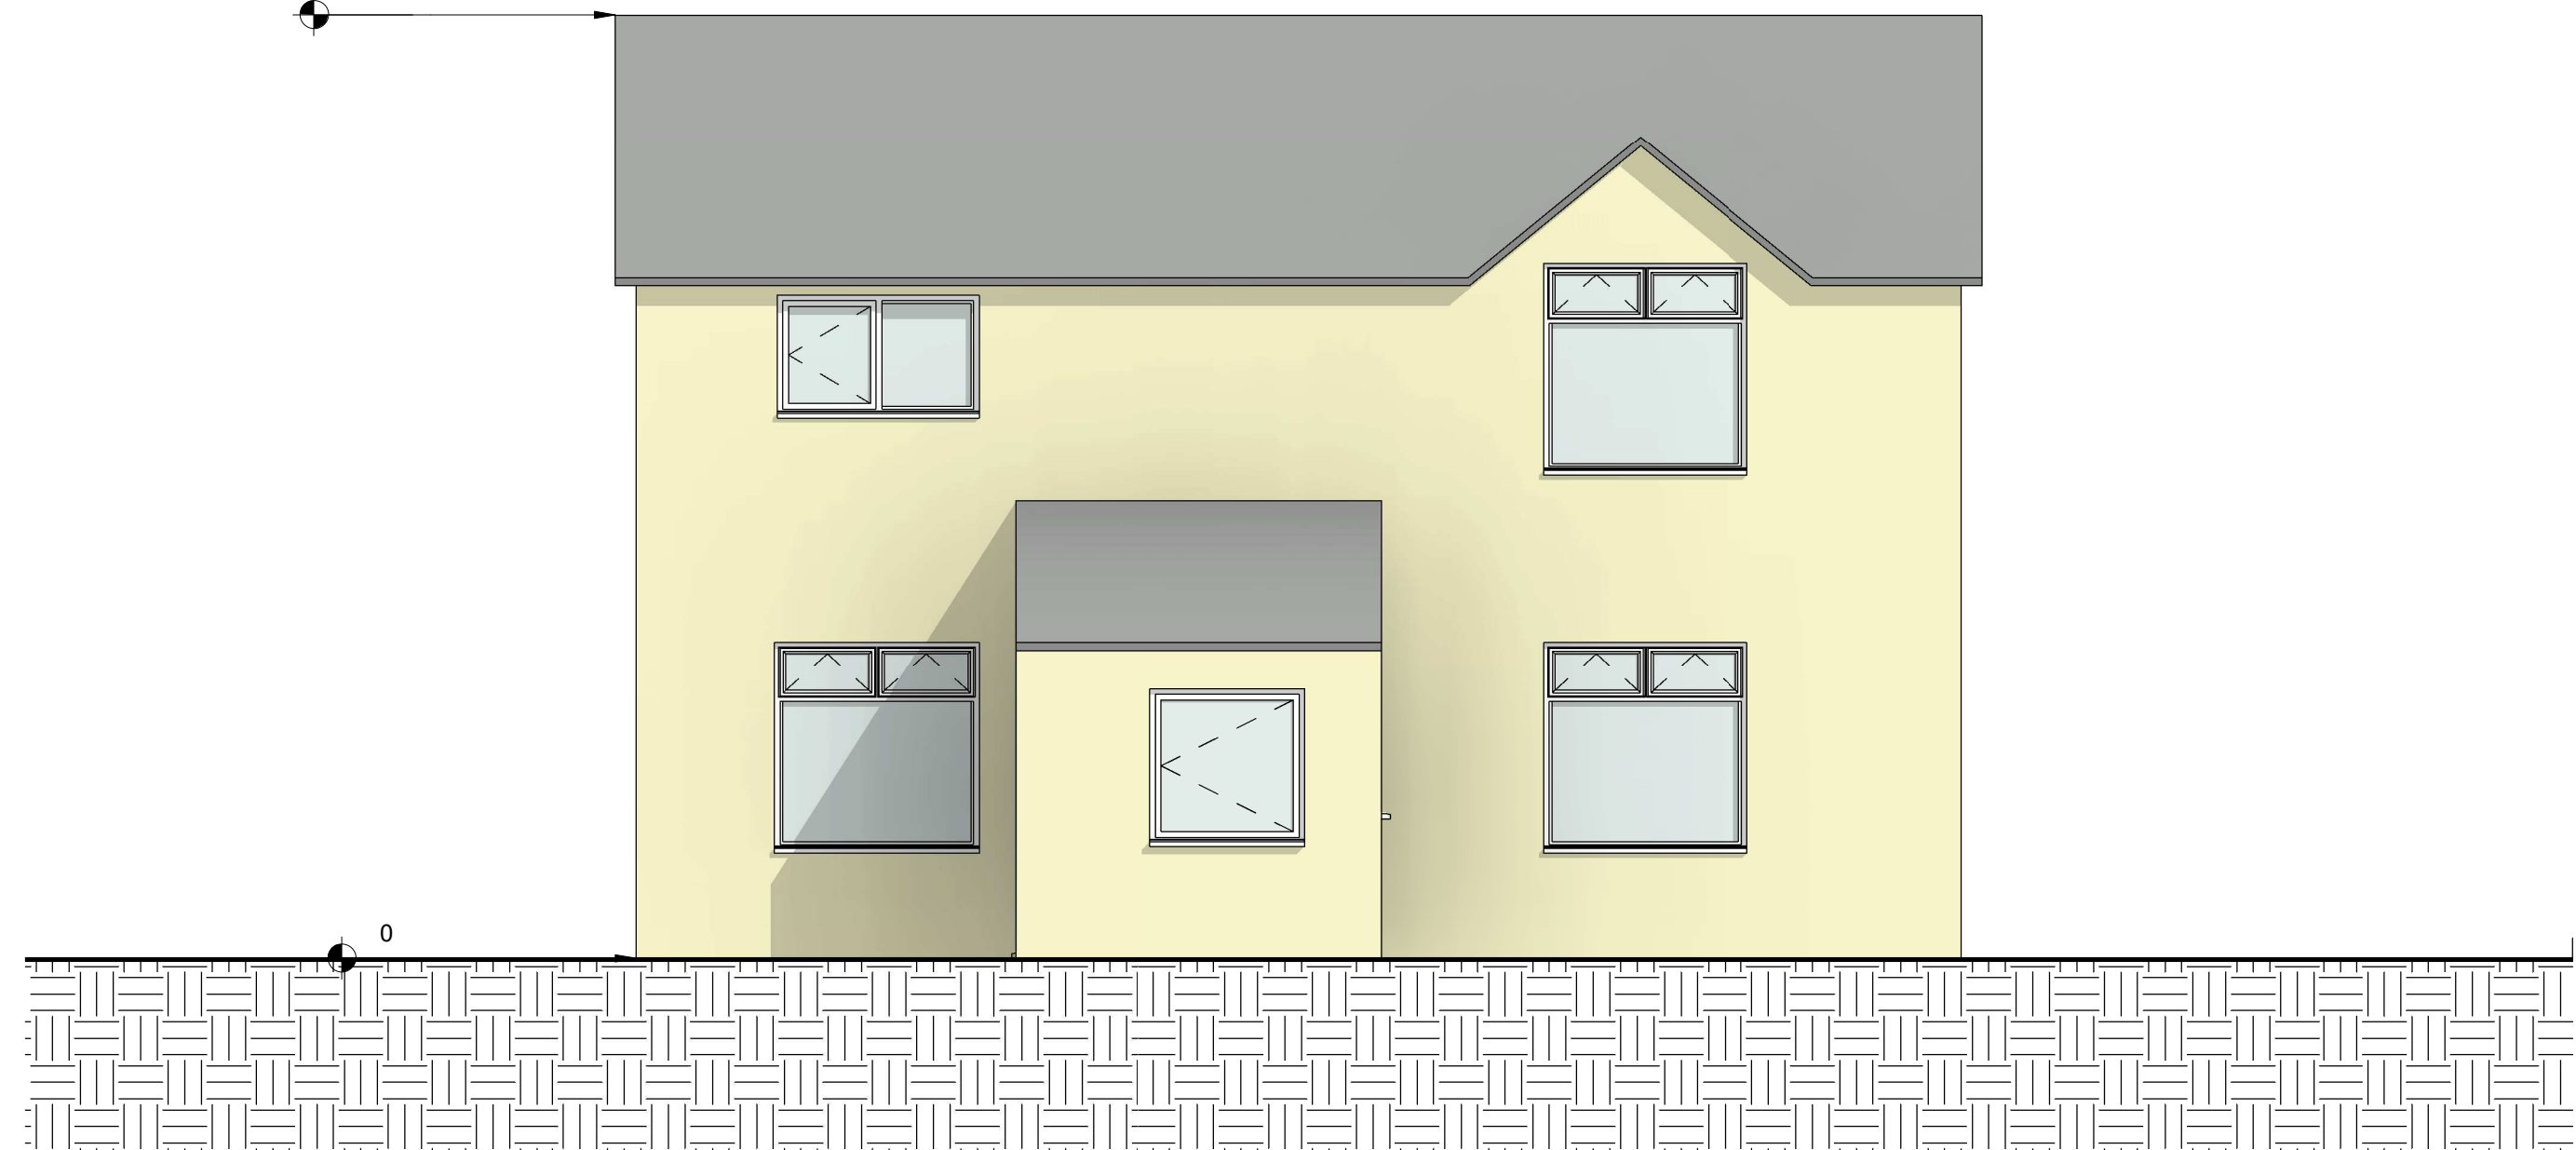

5 EXISTING SOUTH
1 : 50

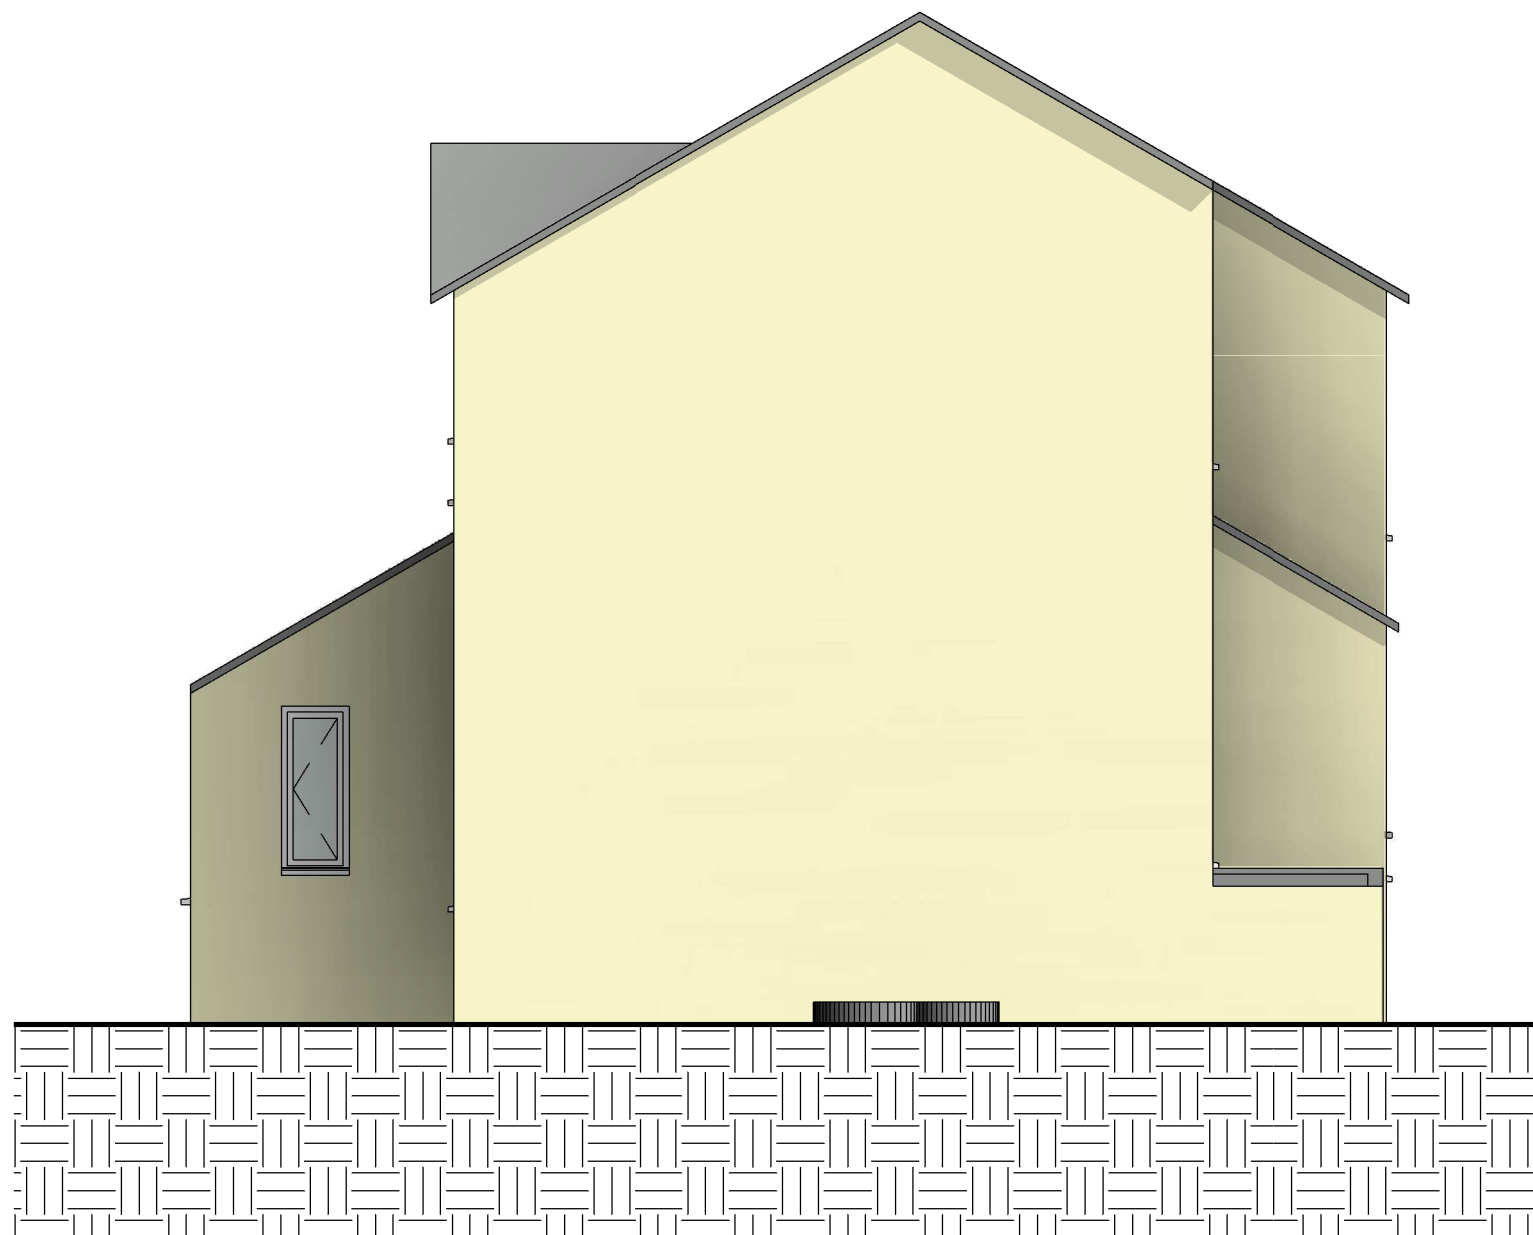

3 EXISTING EAST
1 : 50

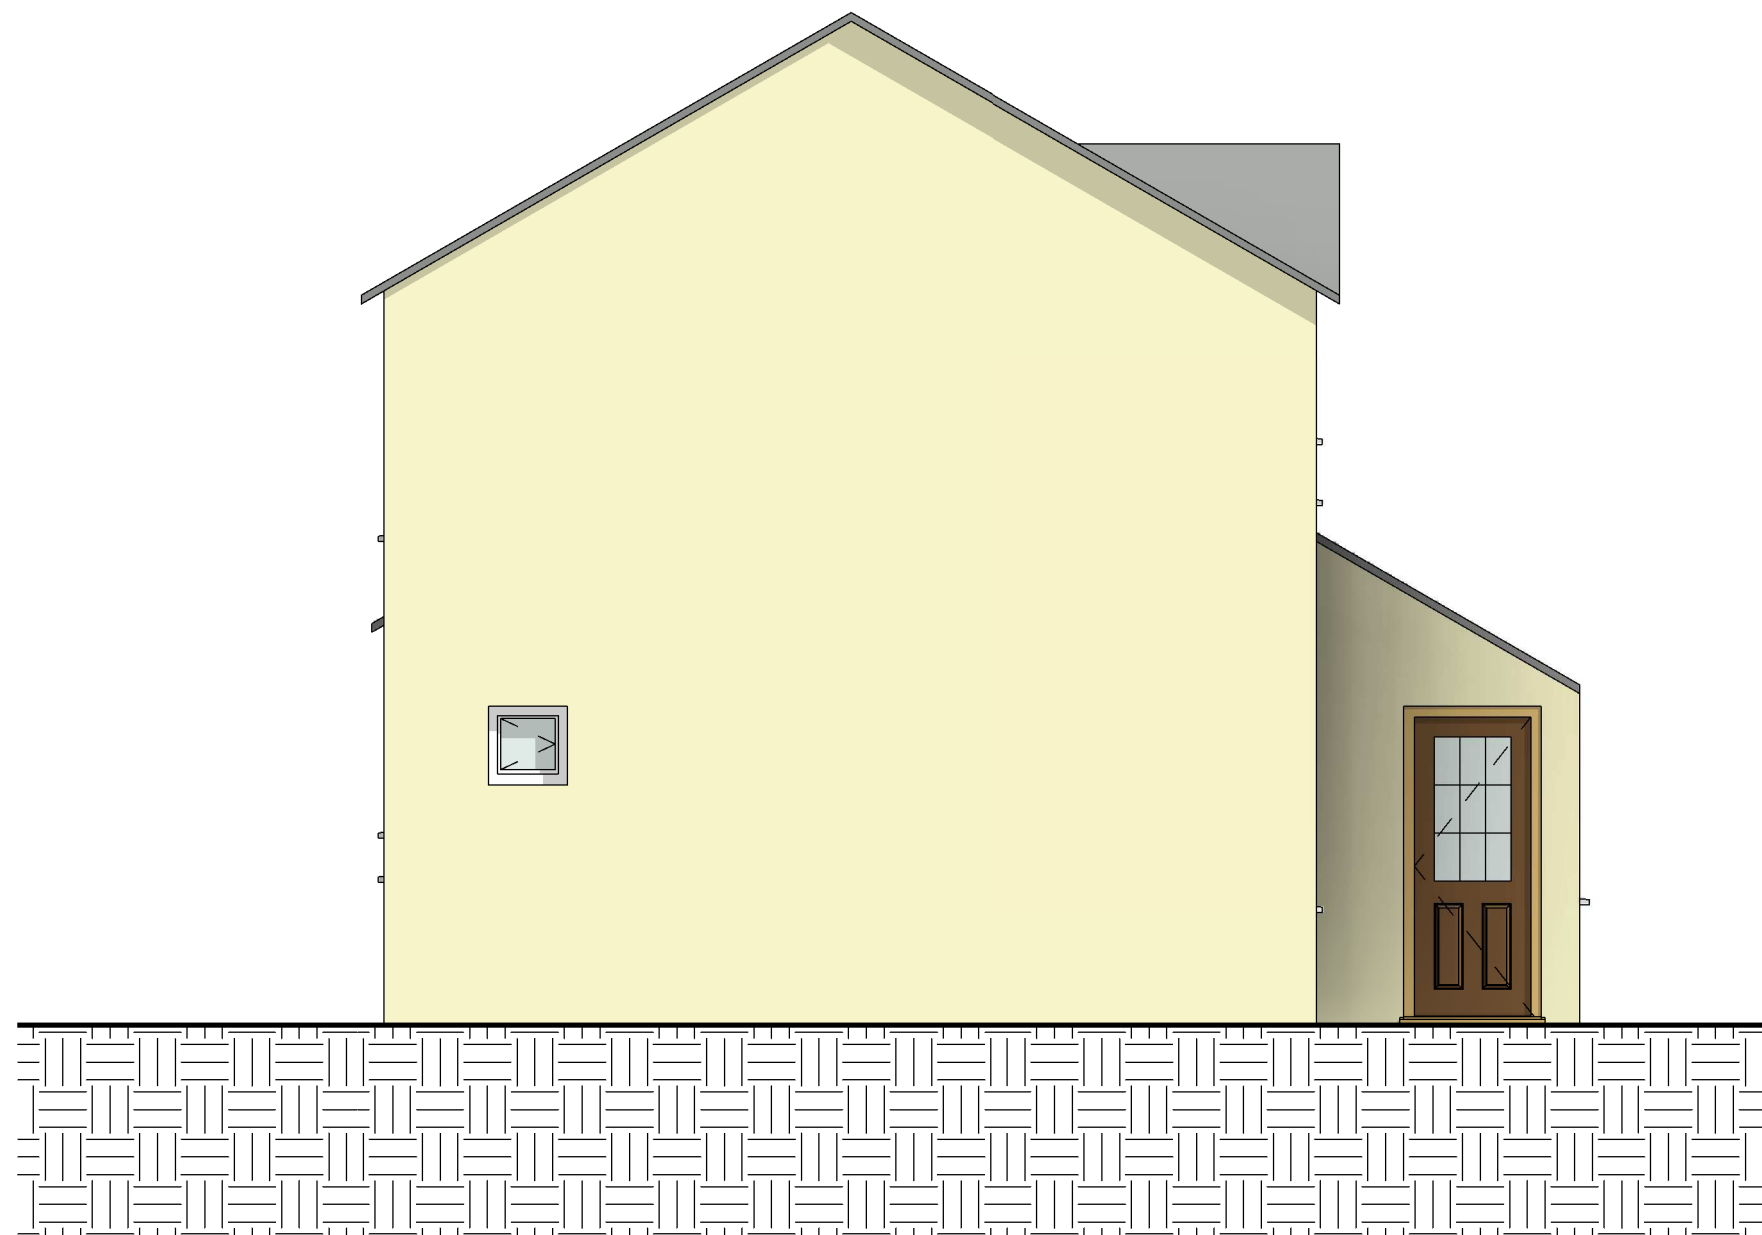

6 EXISTING WEST
1 : 50

Peter Hitchen
Architects

Marathon House
The Sidings Business Park
Whalley, BB7 9SE

01254 823 885

www.peterhitchenarchitects.co.uk

NOTES:

No.	Description	Date

CLIENT:

Mr & Mrs Andrew

PROJECT:

PROPOSED REAR TWO
STOREY EXTENSION AND
ASSOCIATED ALTERATIONS

SHEET:

EXISTING PLANS &
ELEVATIONS

Project number	427
Date	24/02/2020
Drawn by	DH
Checked by	PH

A200

Scale	1 : 50
Sheet size	A1