




0 PROPOSED GROUND FLOOR

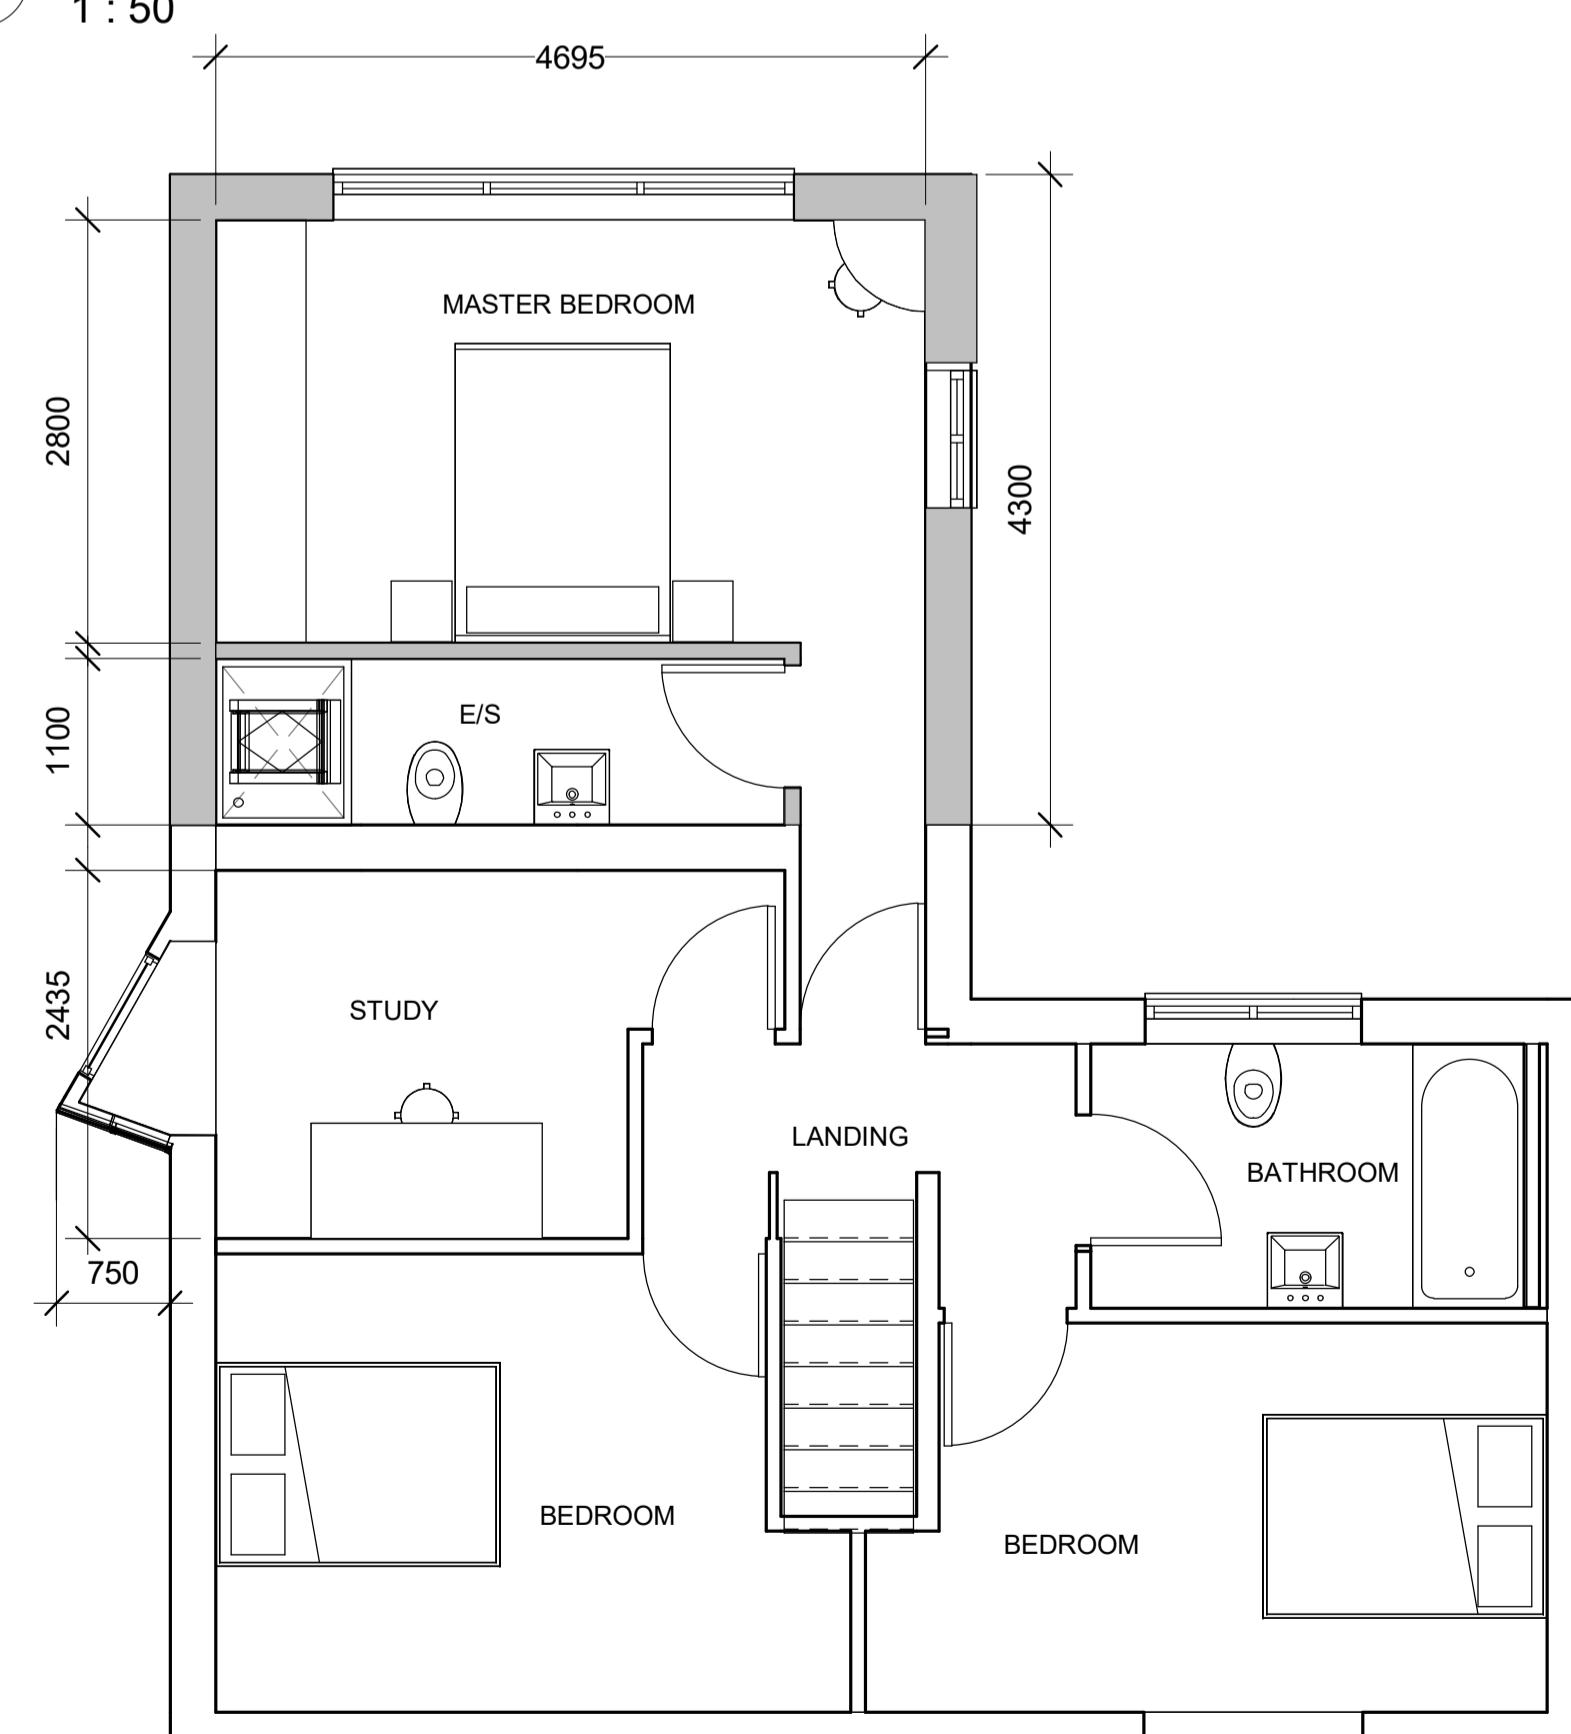

1 PROPOSED FIRST FLOOR

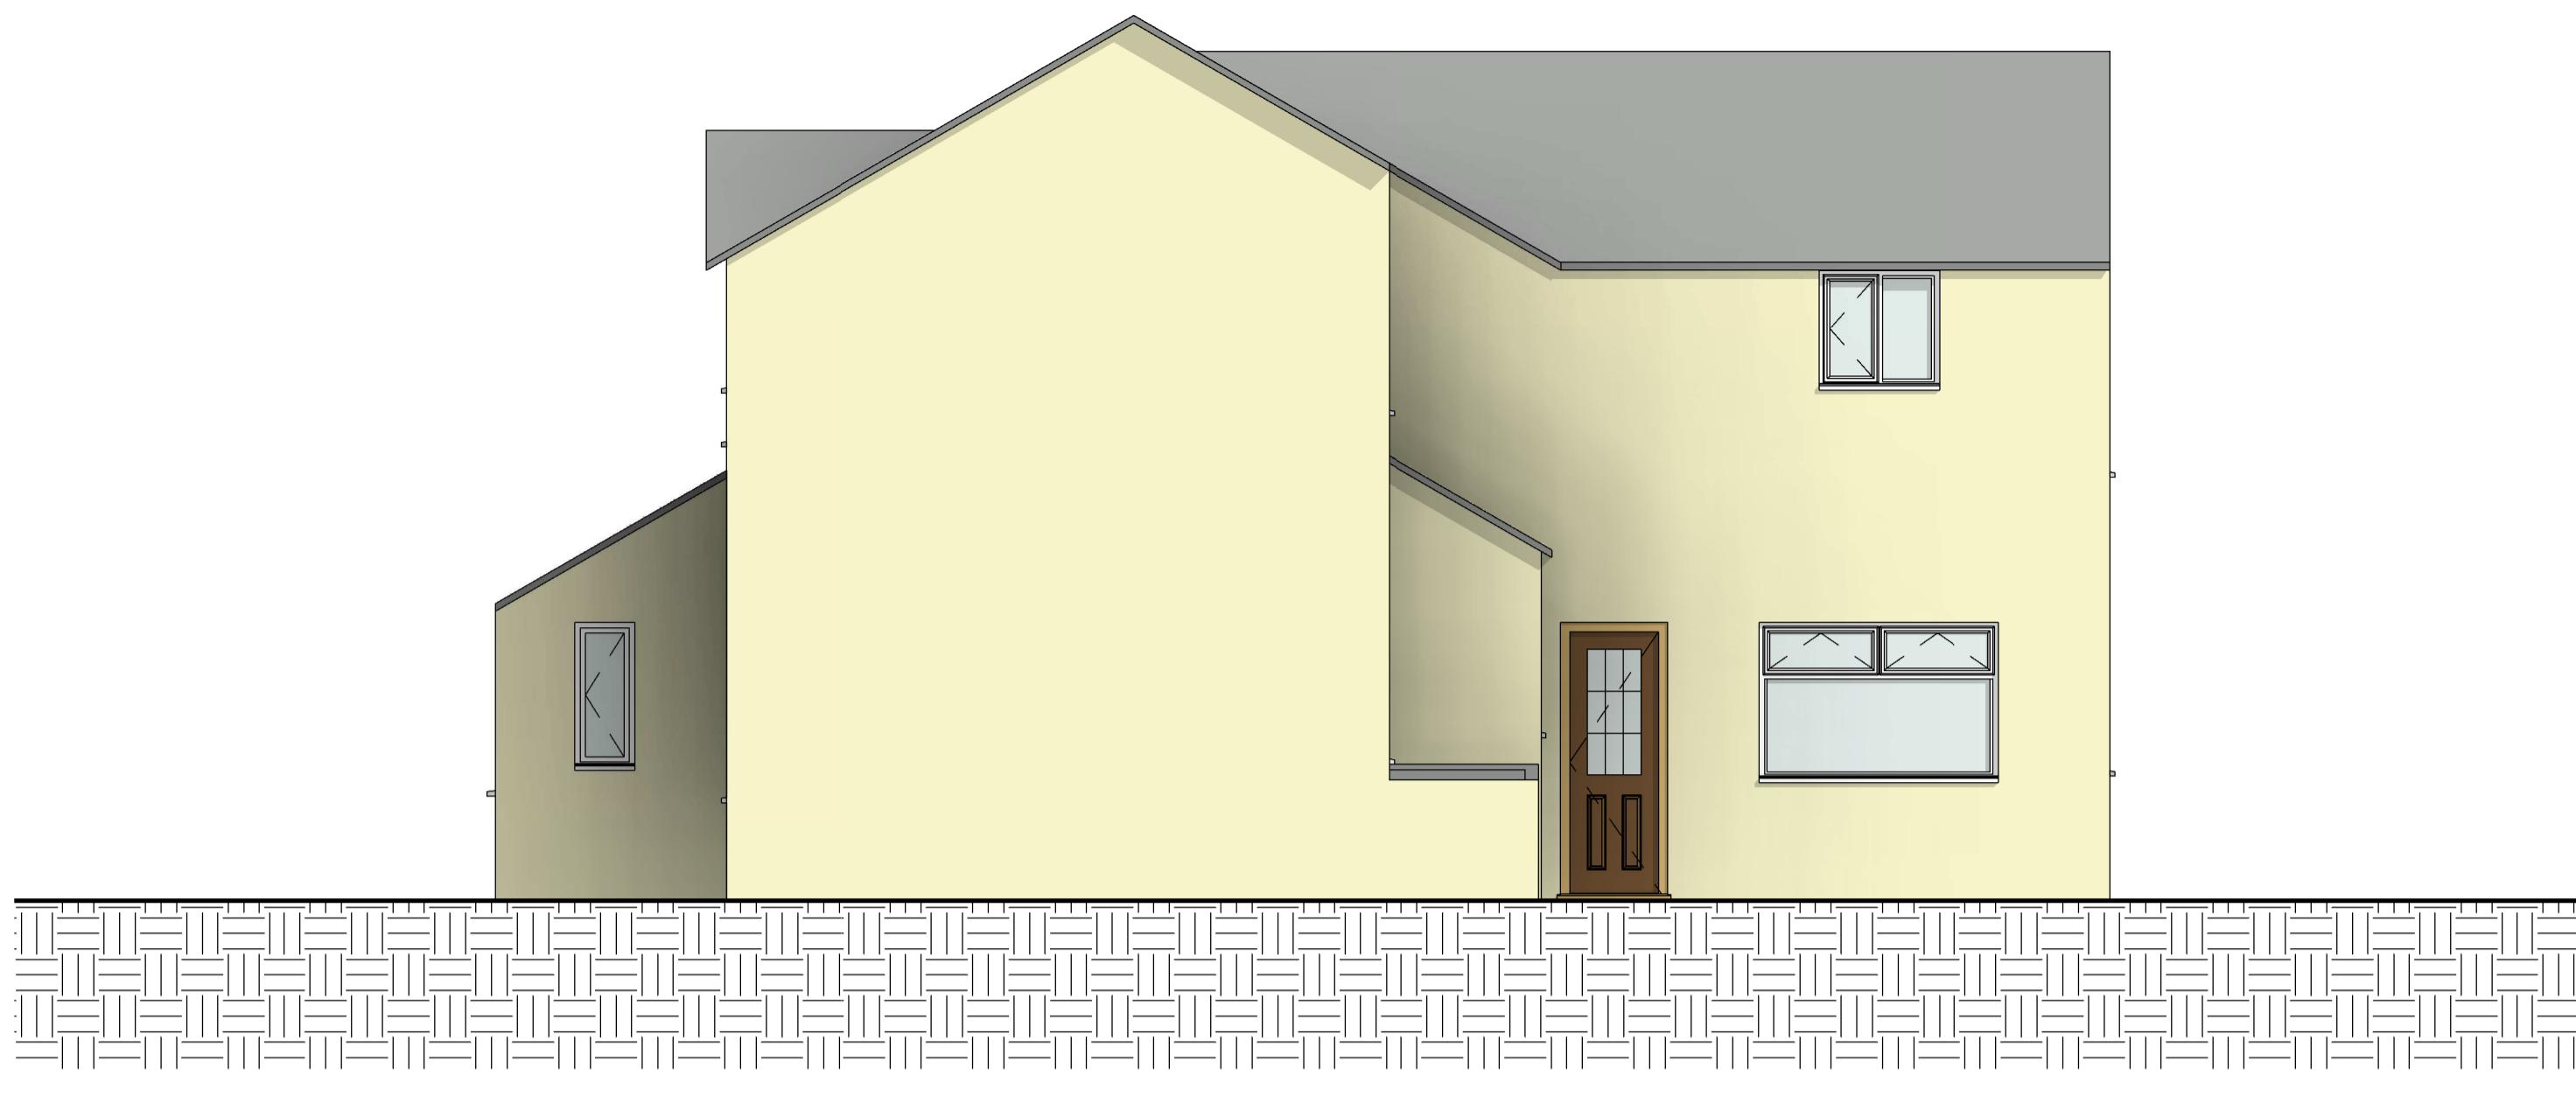

PROPOSED EAST

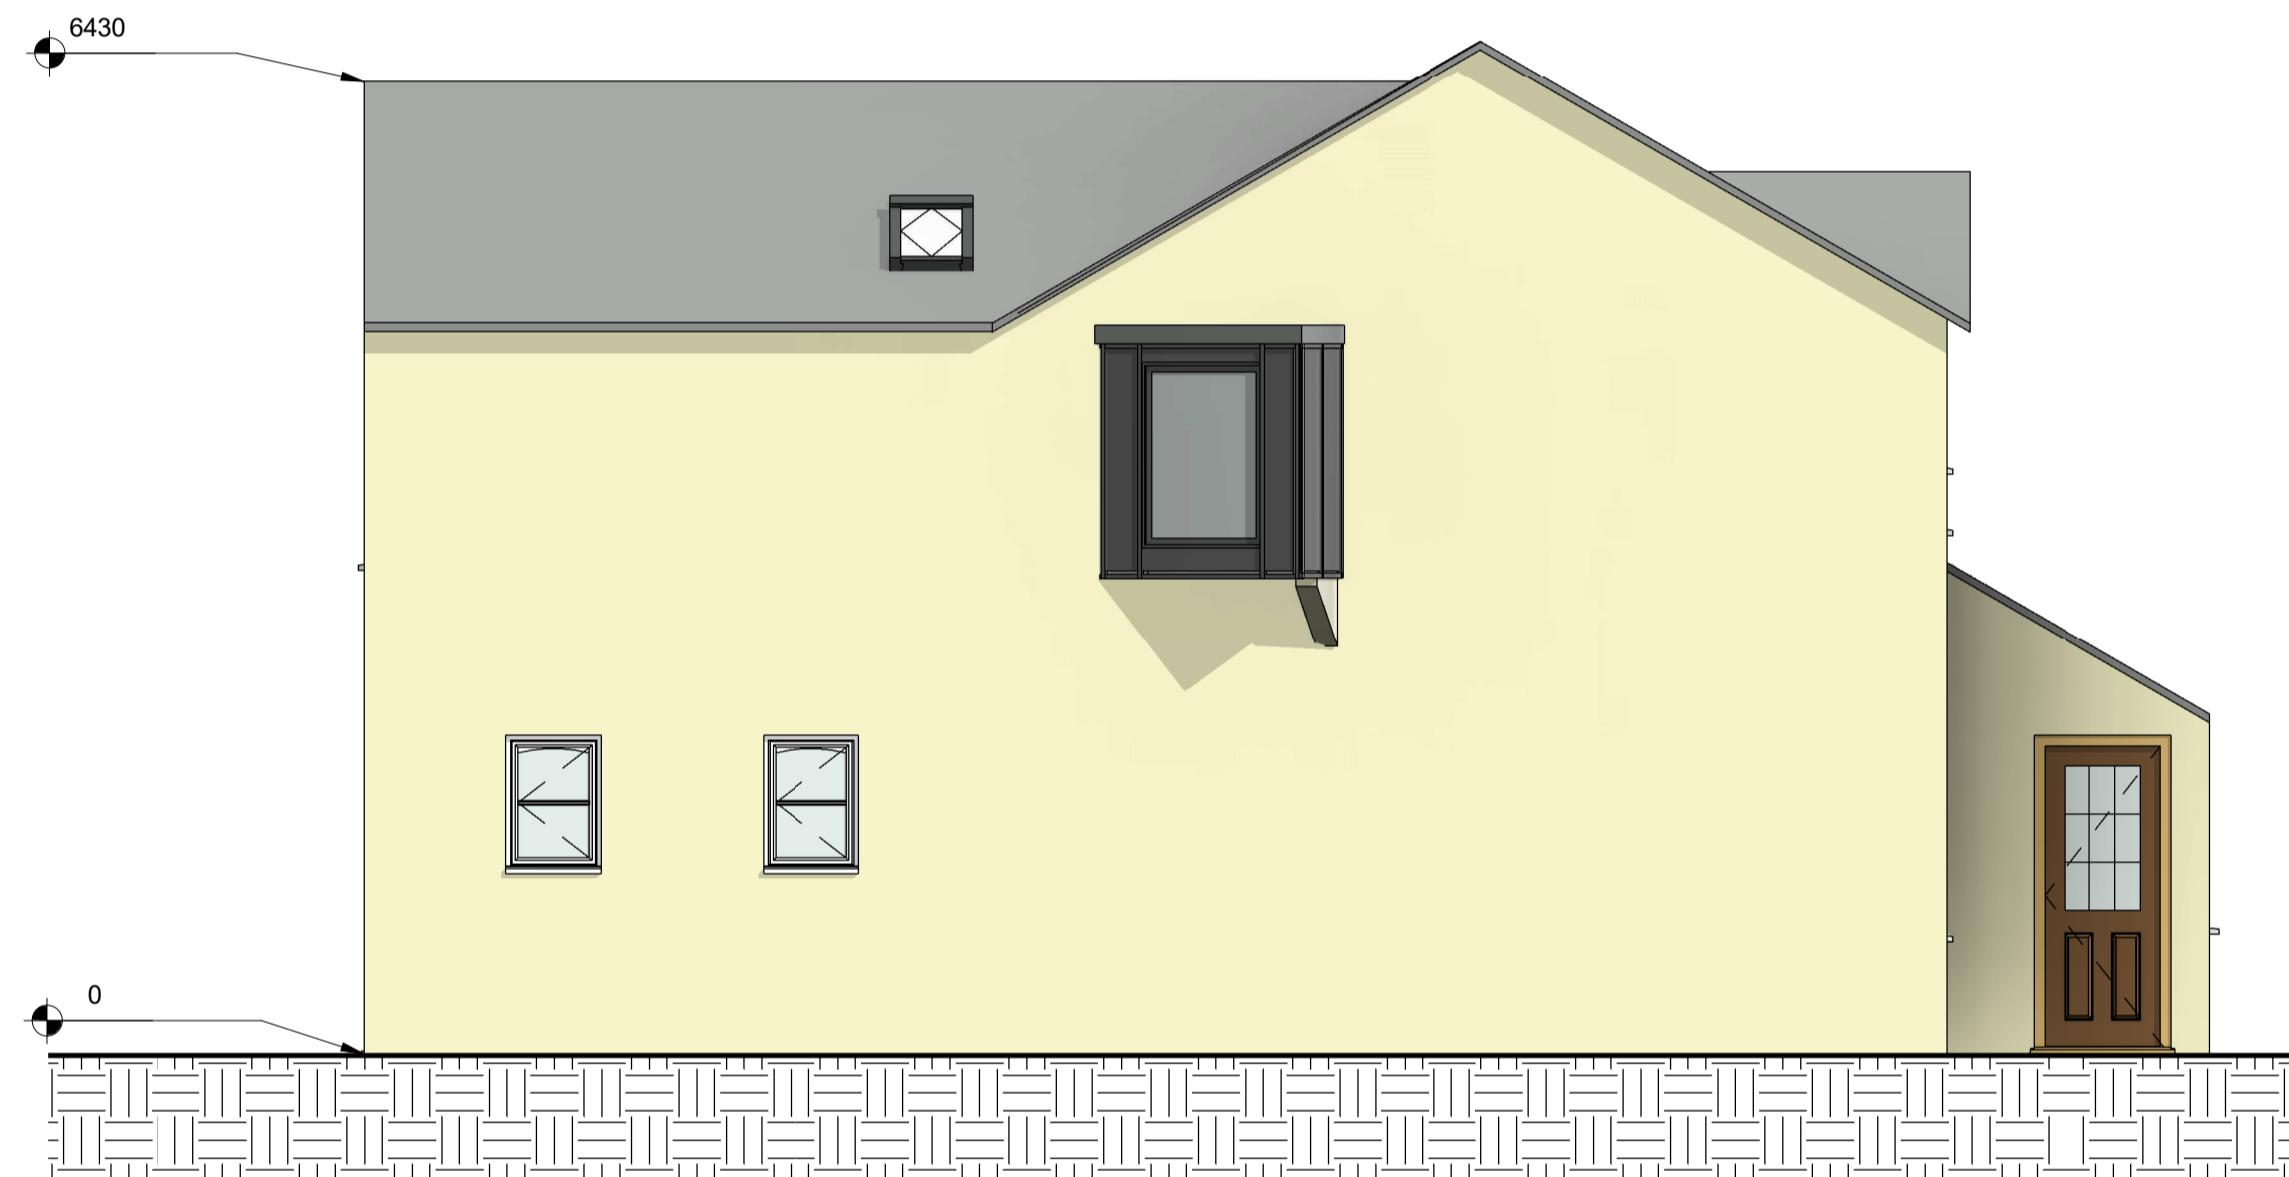

6 PROPOSED WEST



PROPOSED SOUTH



PROPOSED NORT

Peter Hitchen Architects

Marathon House
The Sidings Business Park
Whalley, BB7 9SE

01254 823 885

www.peterhitchenarchitects.co.uk

NOTES

CLIENT:

Mr & Mrs Andrew

PROJECT:

PROPOSED REAR TWO STOREY EXTENSION AND ASSOCIATED ALTERATIONS

SHEET: **PROPOSED PLANS & ELEVATIONS**

Project number	421
Date	24/02/2020
Drawn by	RH
Checked by	PH
A201	
Scale	1 : 50
Sheet size	A1