
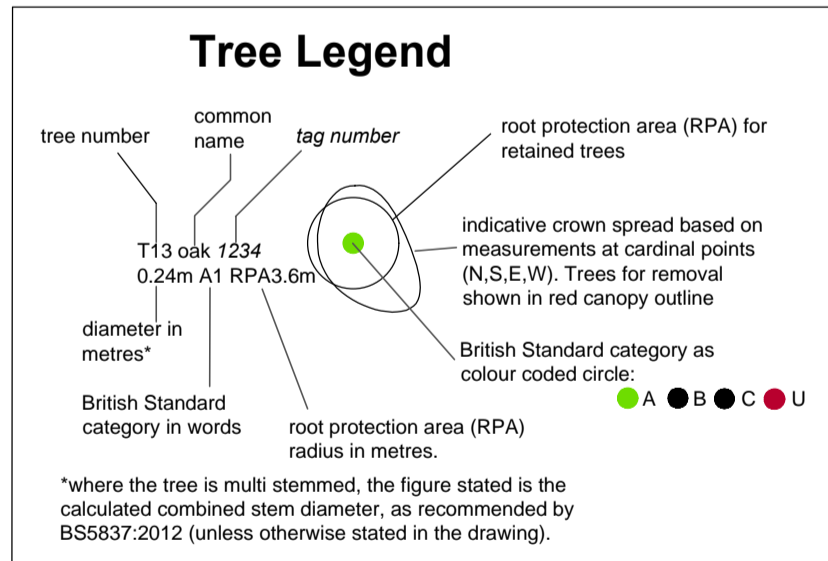
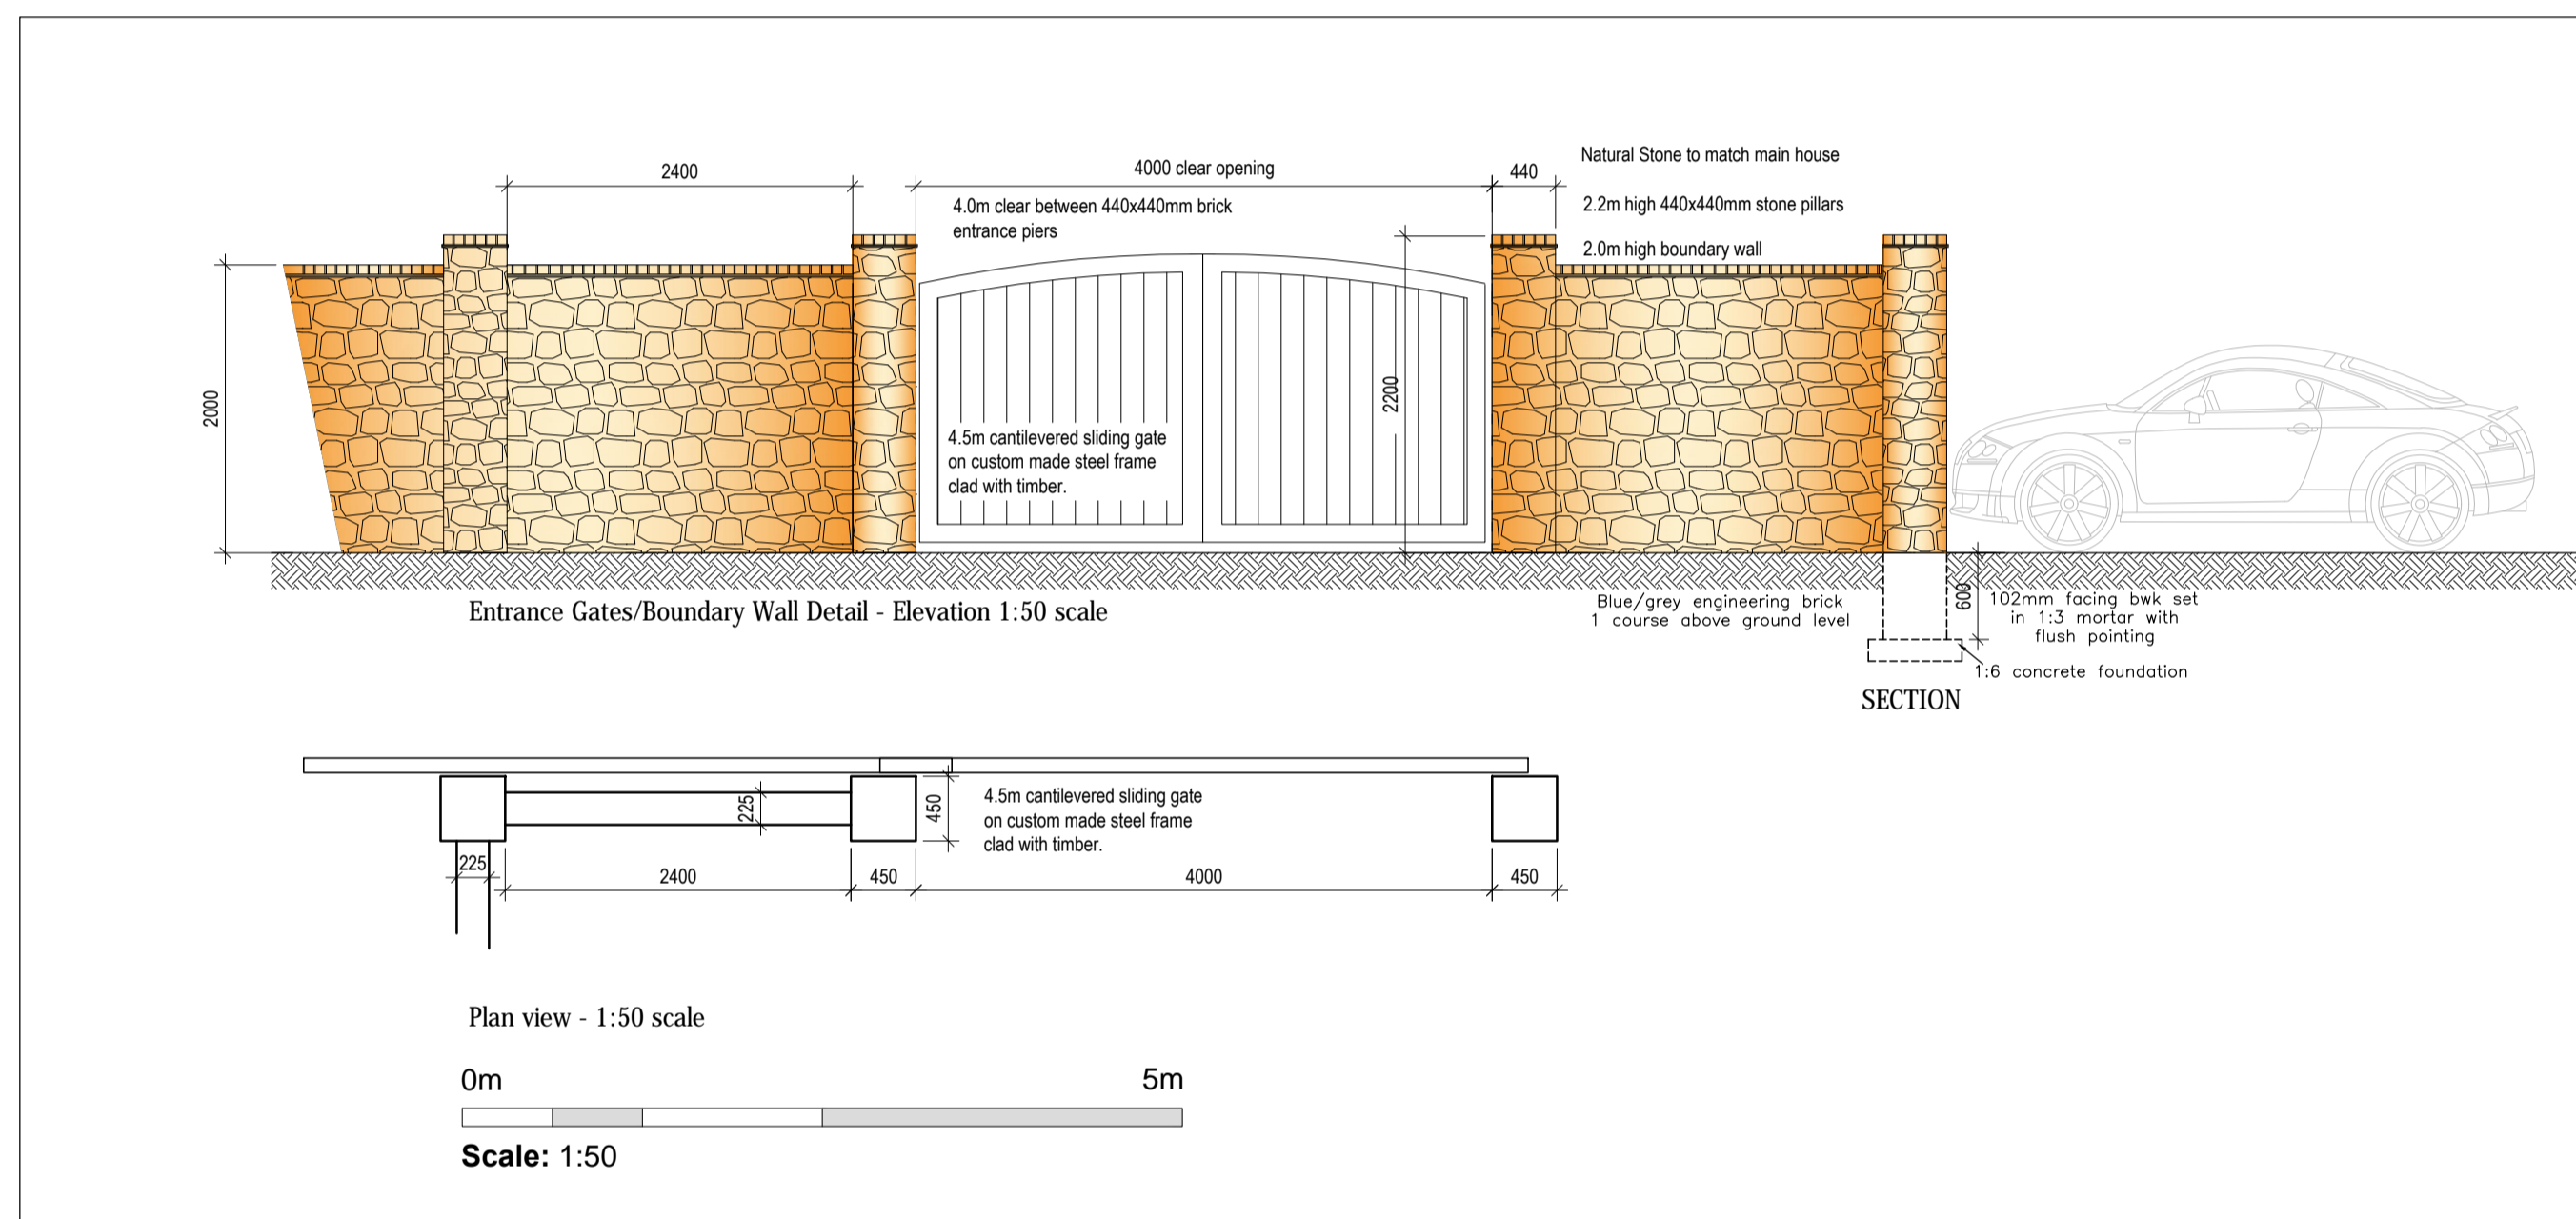


Rockhaven, Ribchester Road, Clayton le Dale

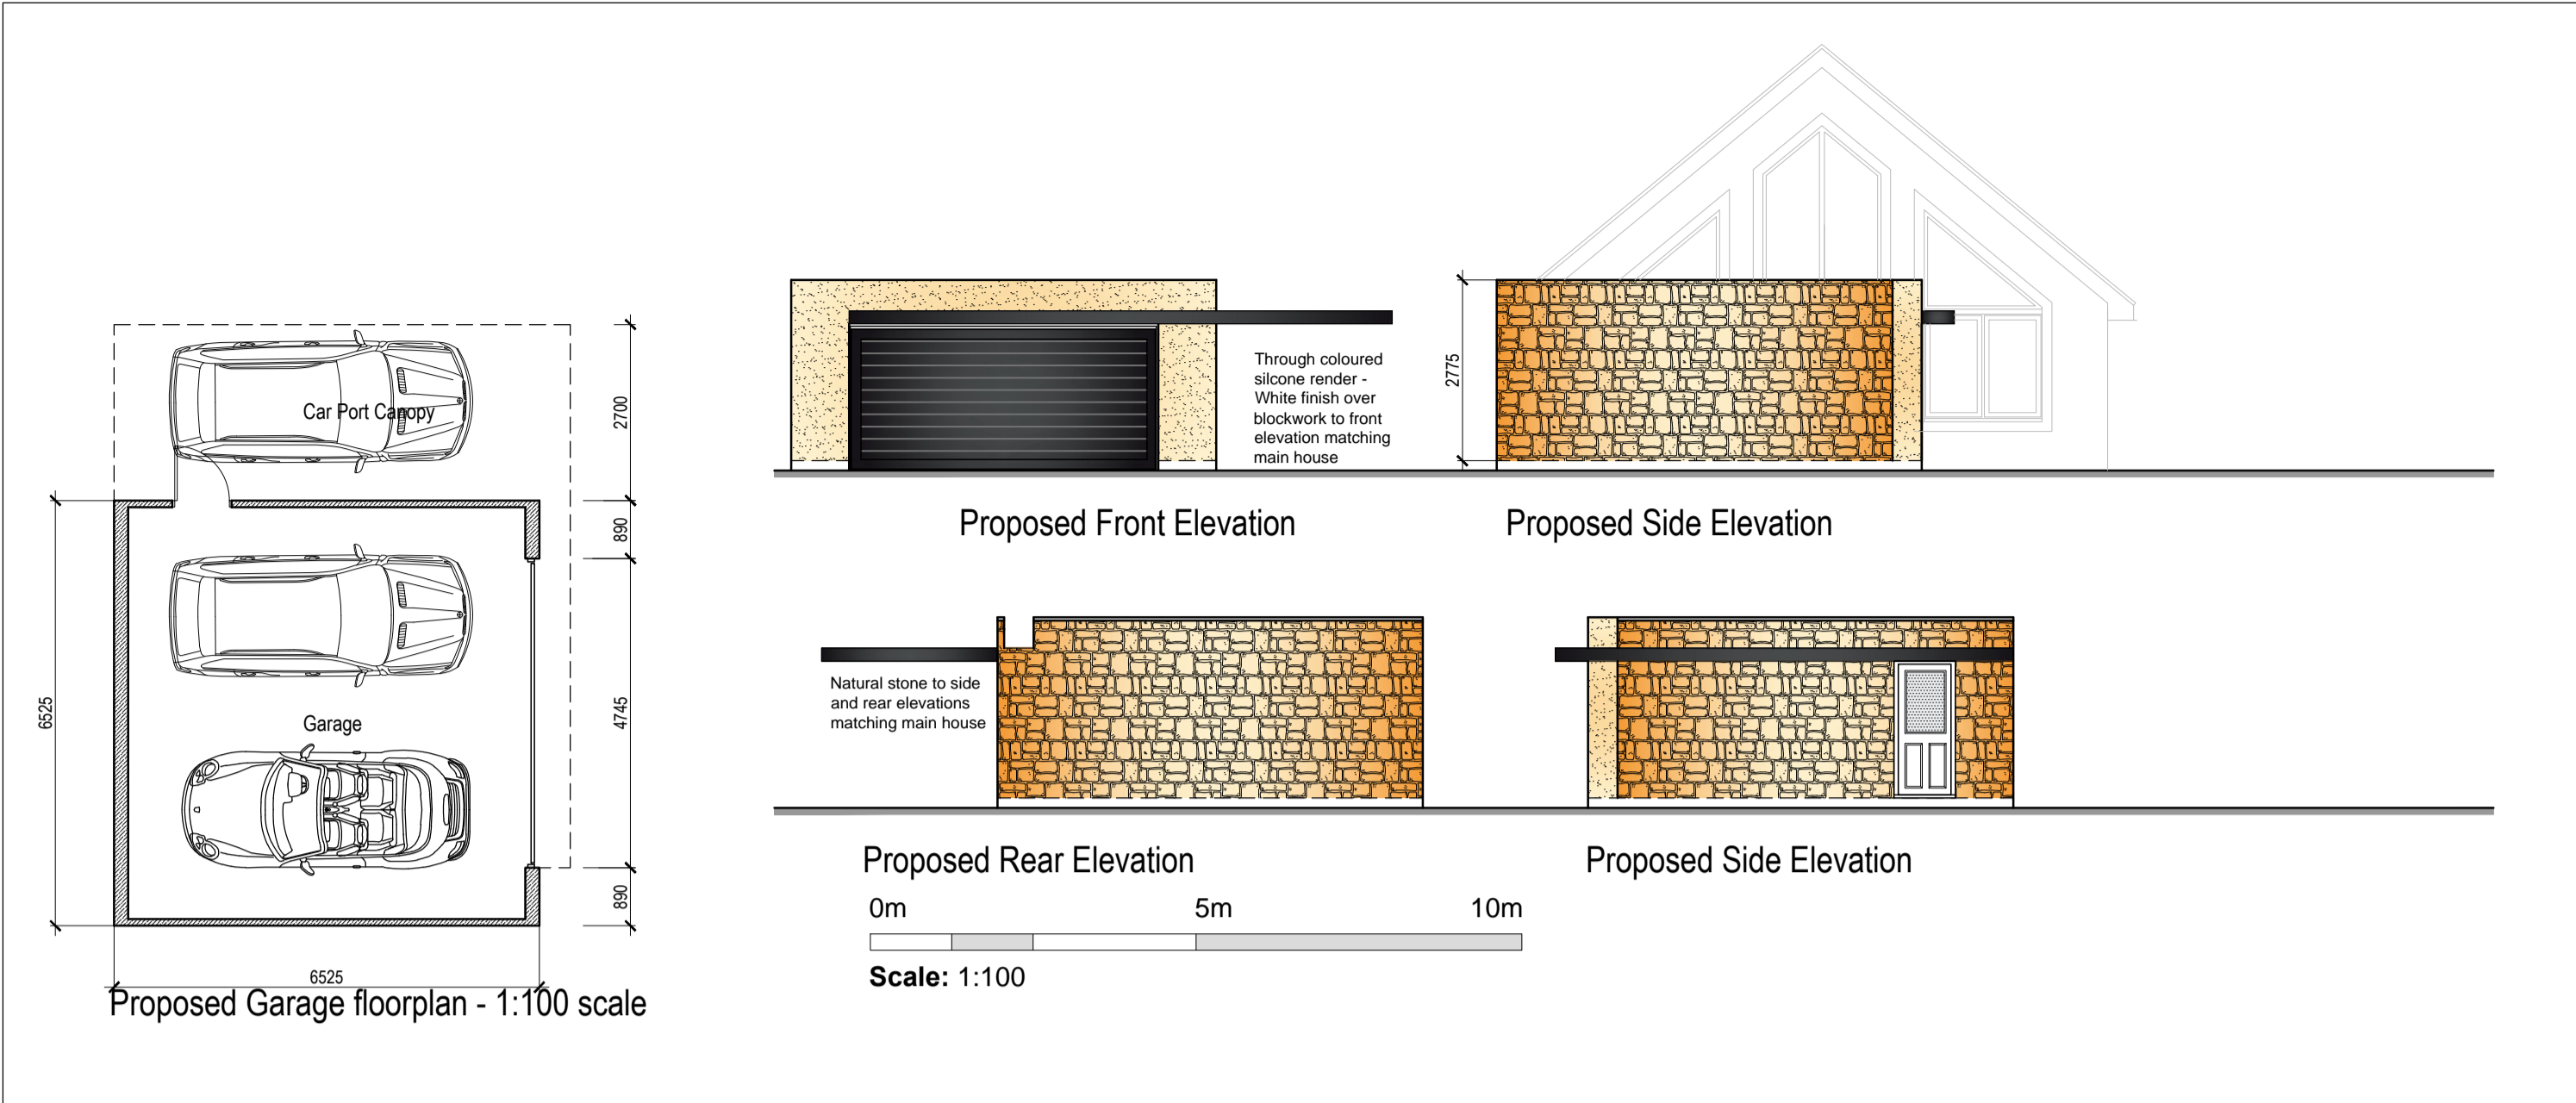

Rev C - Tree survey info shown, garage position tweaked. Feb 2021

bpd Architecture
 CIAT Registered practice
 Sitchstone, Brown House Lane, Higher Wheelton,
 Chorley, Lancashire PR6 8HR
 Tel: 01257 220510
 web: www.betterplan.co.uk
 email: info@betterplan.co.uk

Chartered Institute of Architectural Technologists
 Registered Practice

Project
**Rockhaven, Ribchester Road,
 Clayton le Dale, BB1 9EG**

Title
**Proposed site layout plan and Garage
 Entrance details**

Scale @ A1	Date	Ref	Drawn
Varies	Aug 2020	936	MDB
Orig No	936/RHR/SLP		Rev
			C