




West Elevation
1:100 Scale




South Elevation
1:100 Scale




East Elevation
1:100 Scale

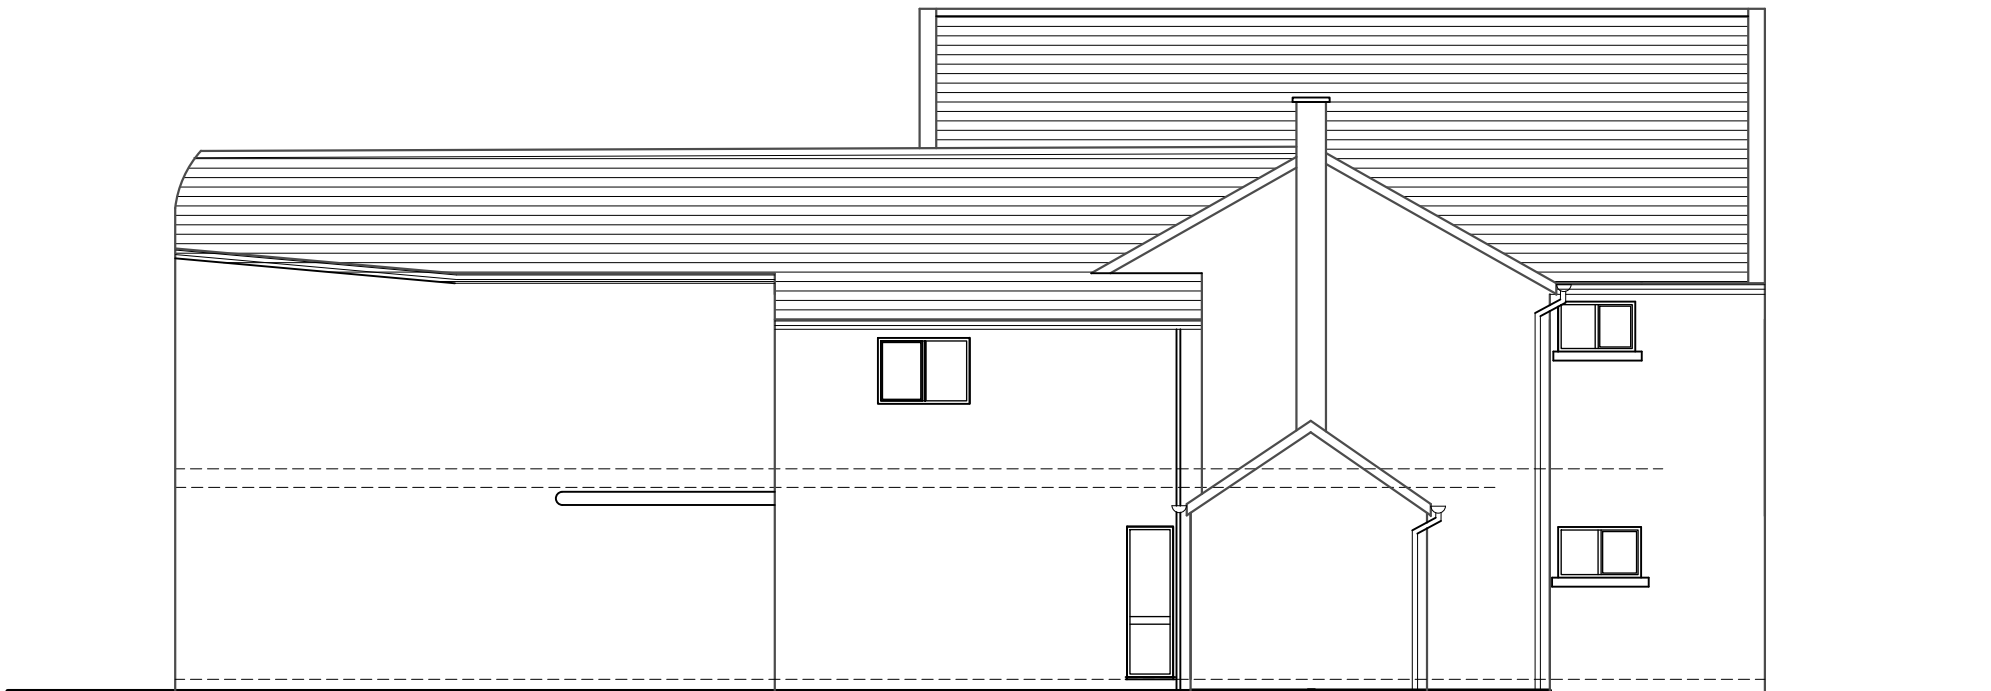

North Elevation
1:100 Scale

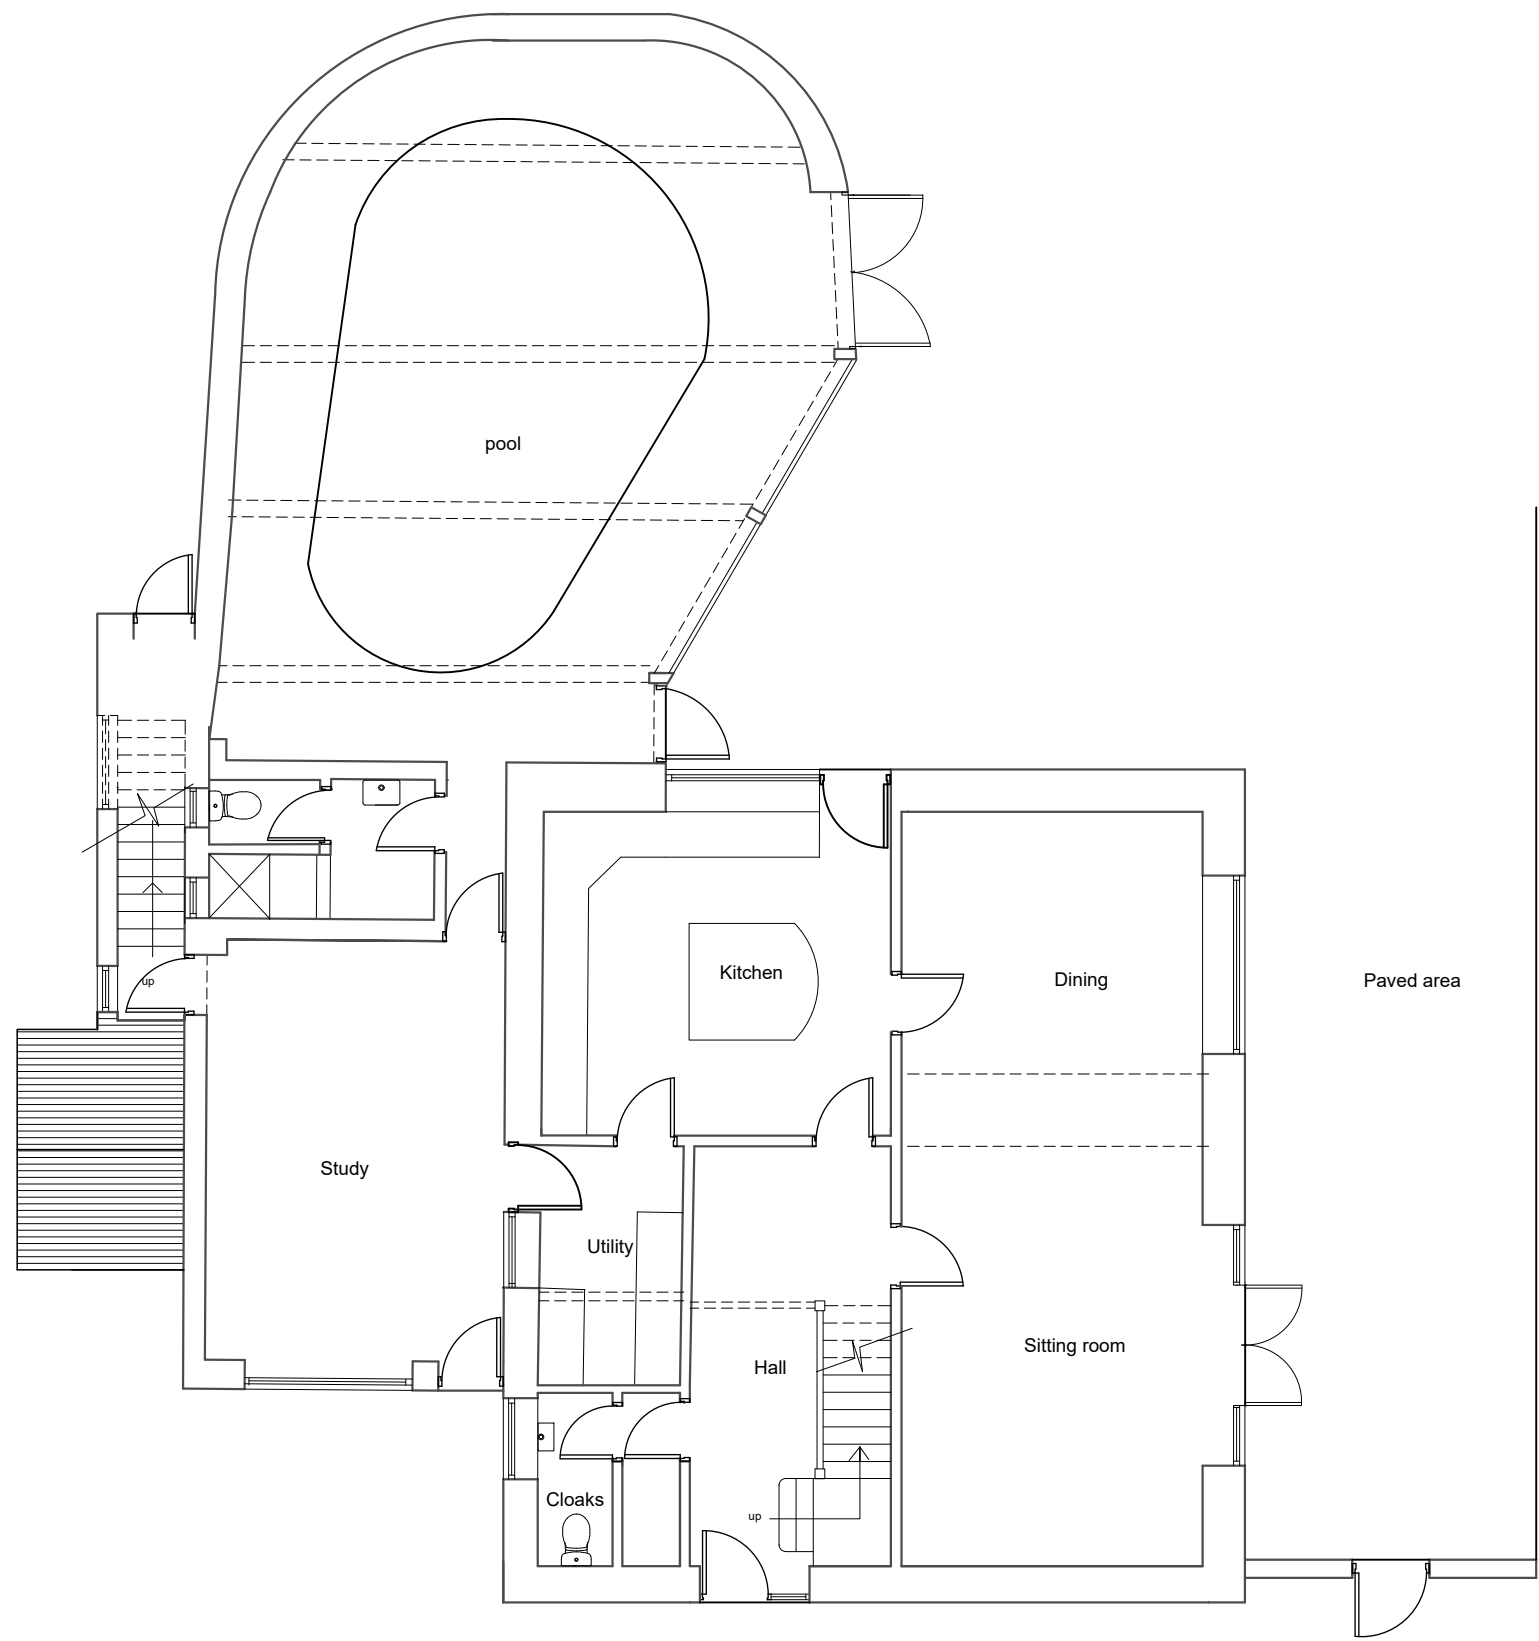

Ground Floor Plan

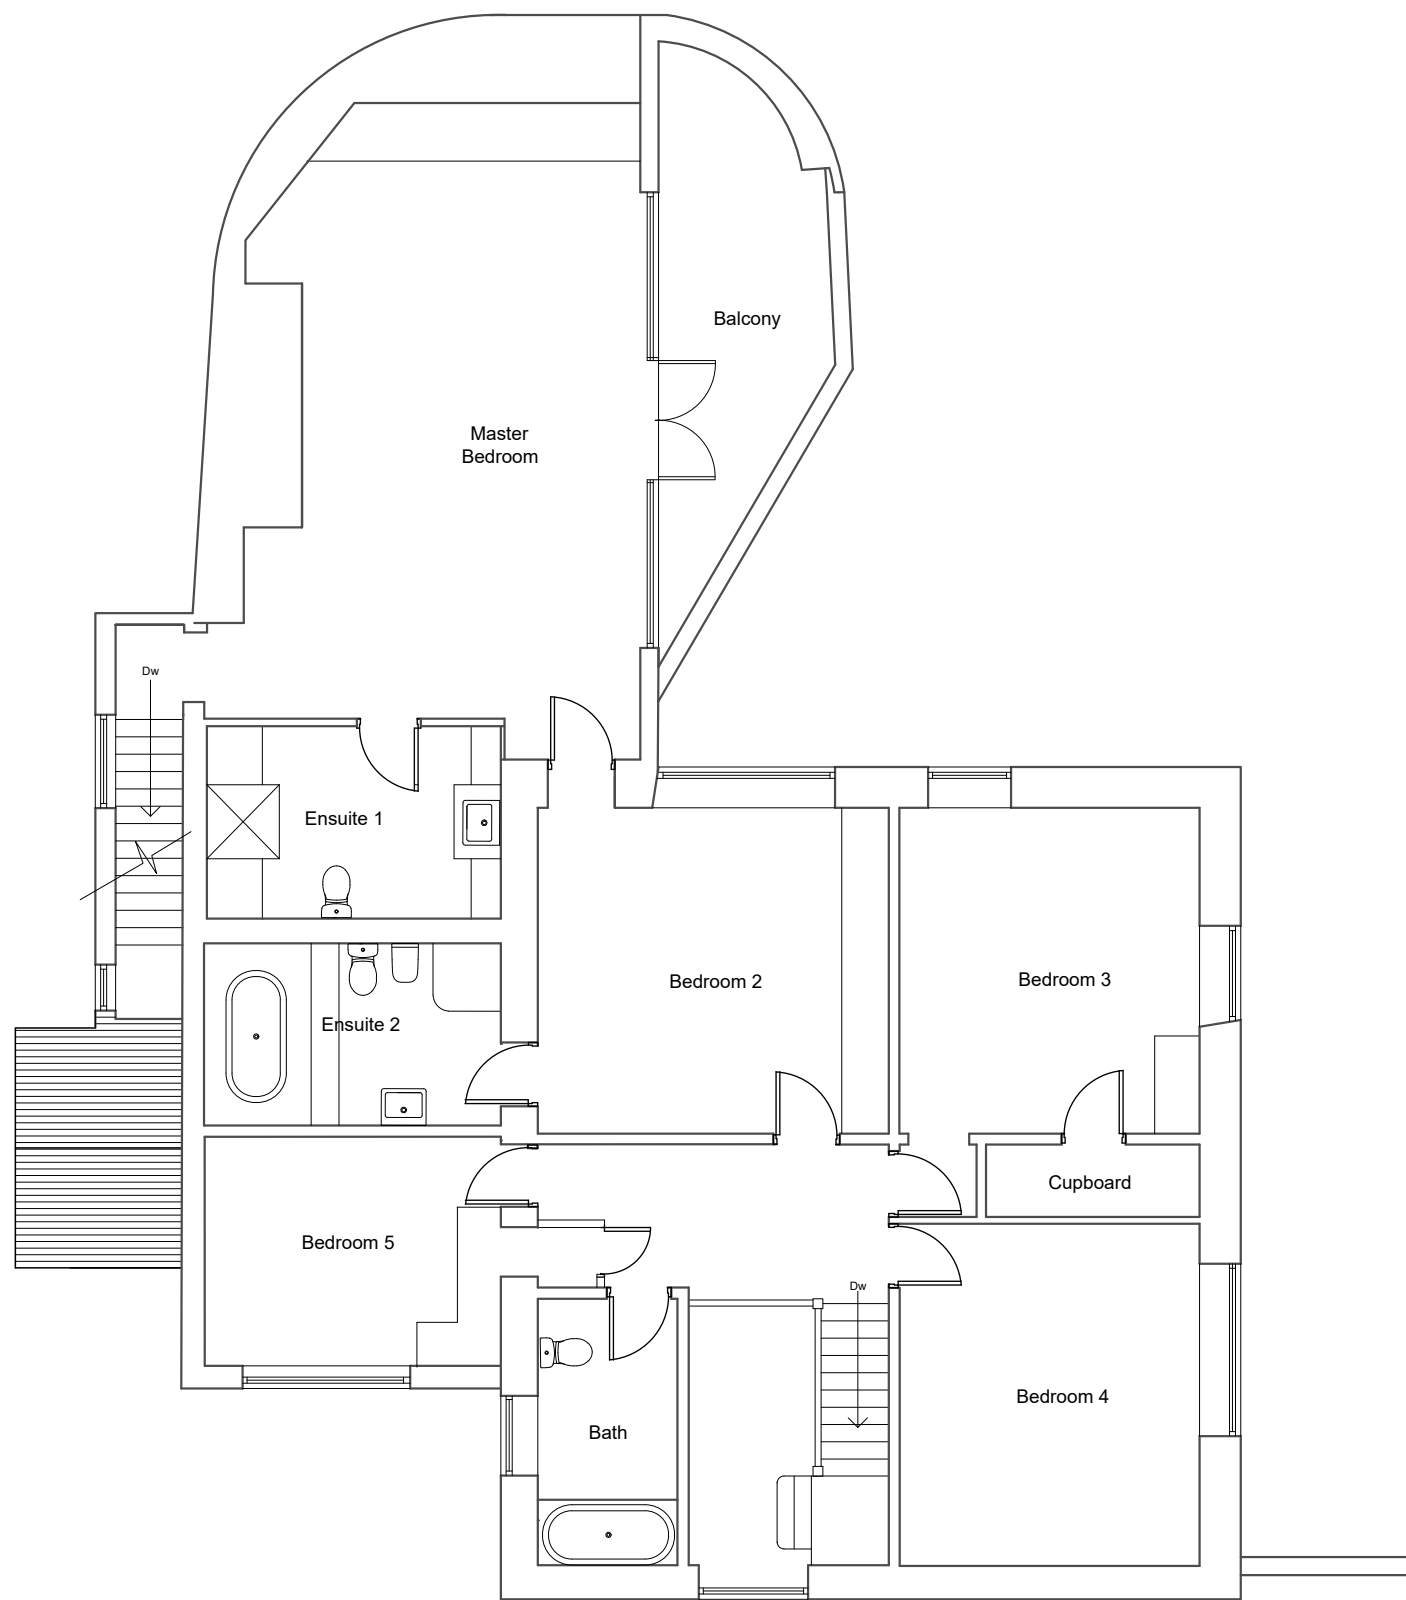

First Floor Plan

