
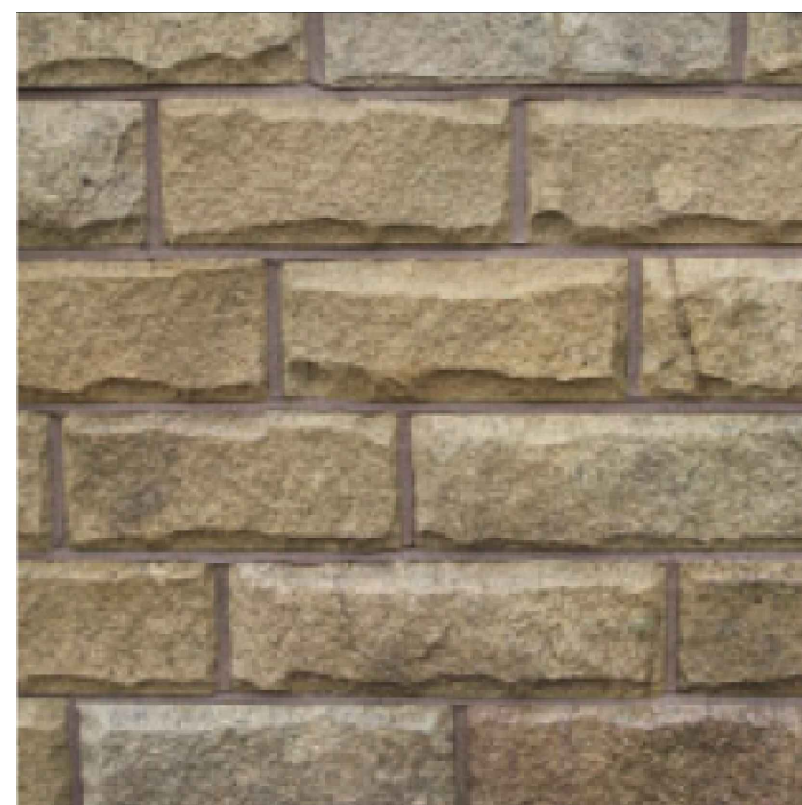
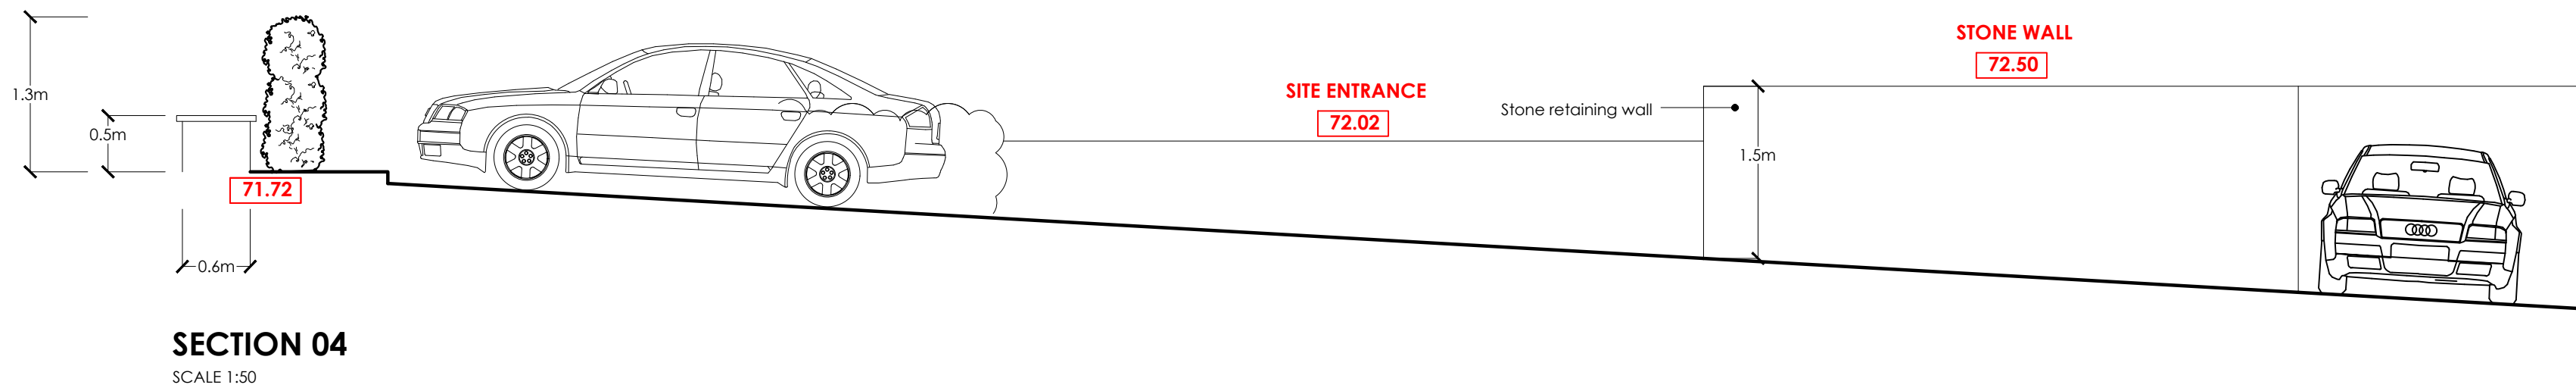
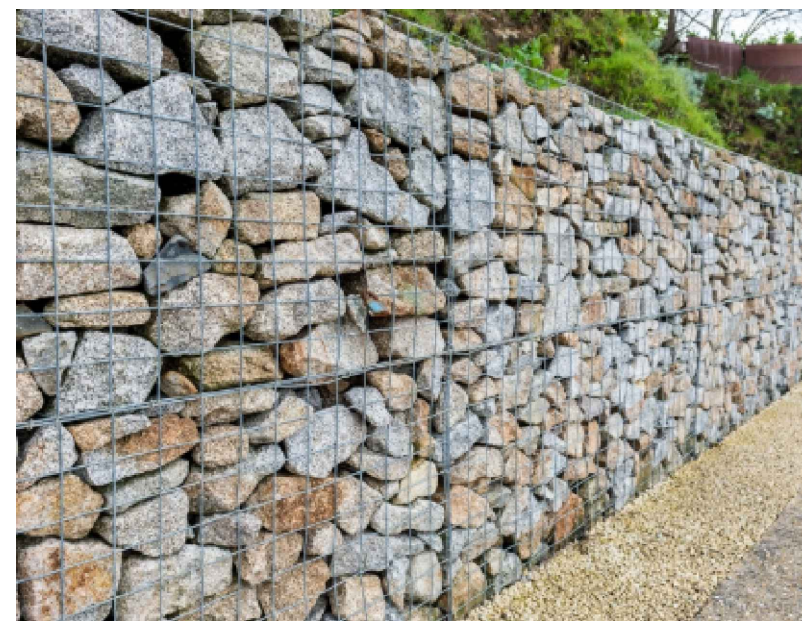
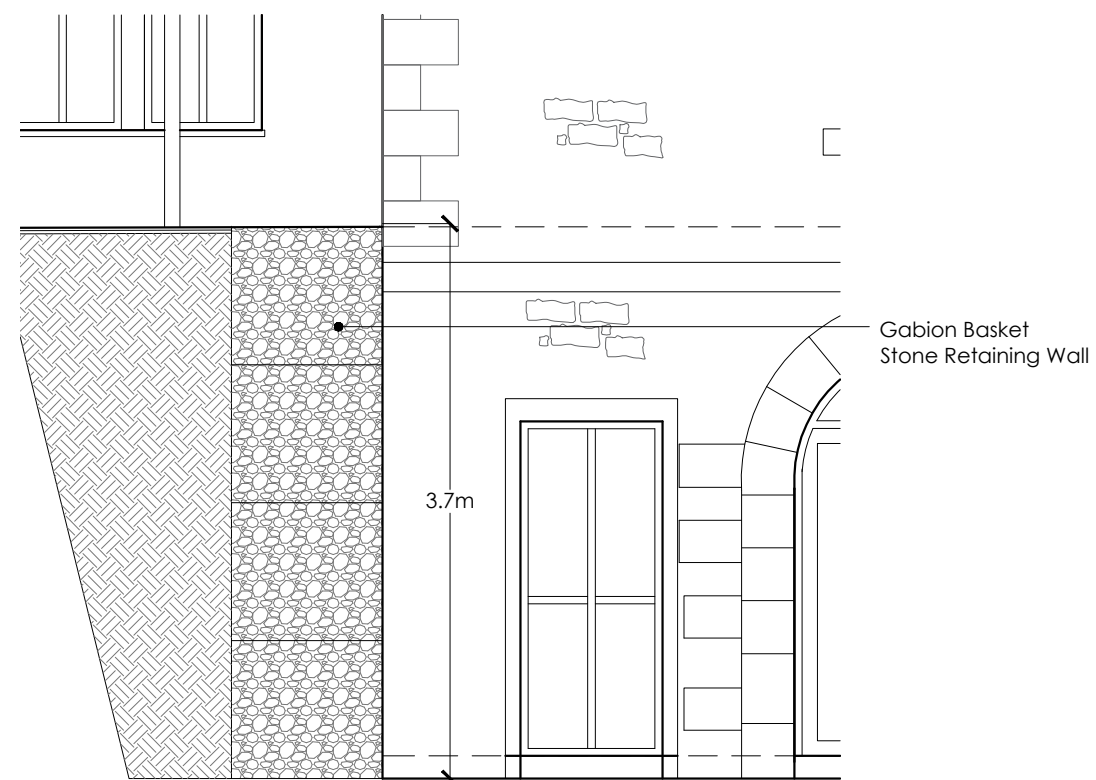
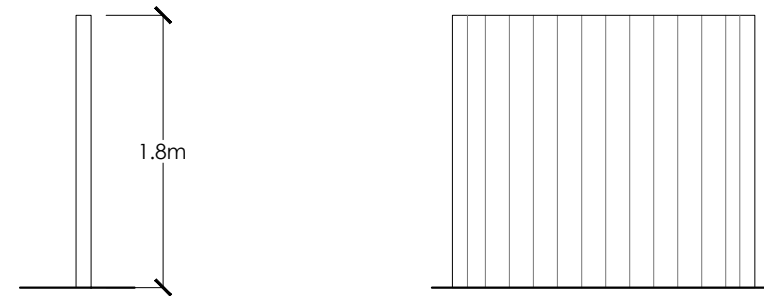
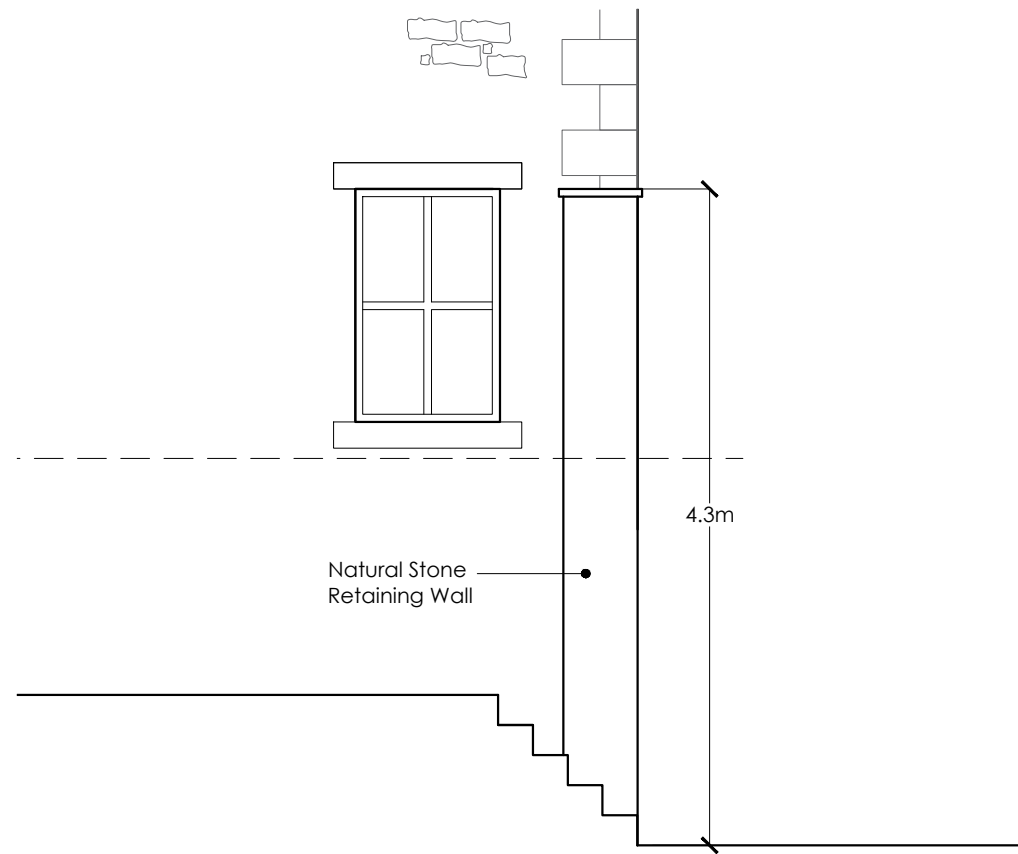


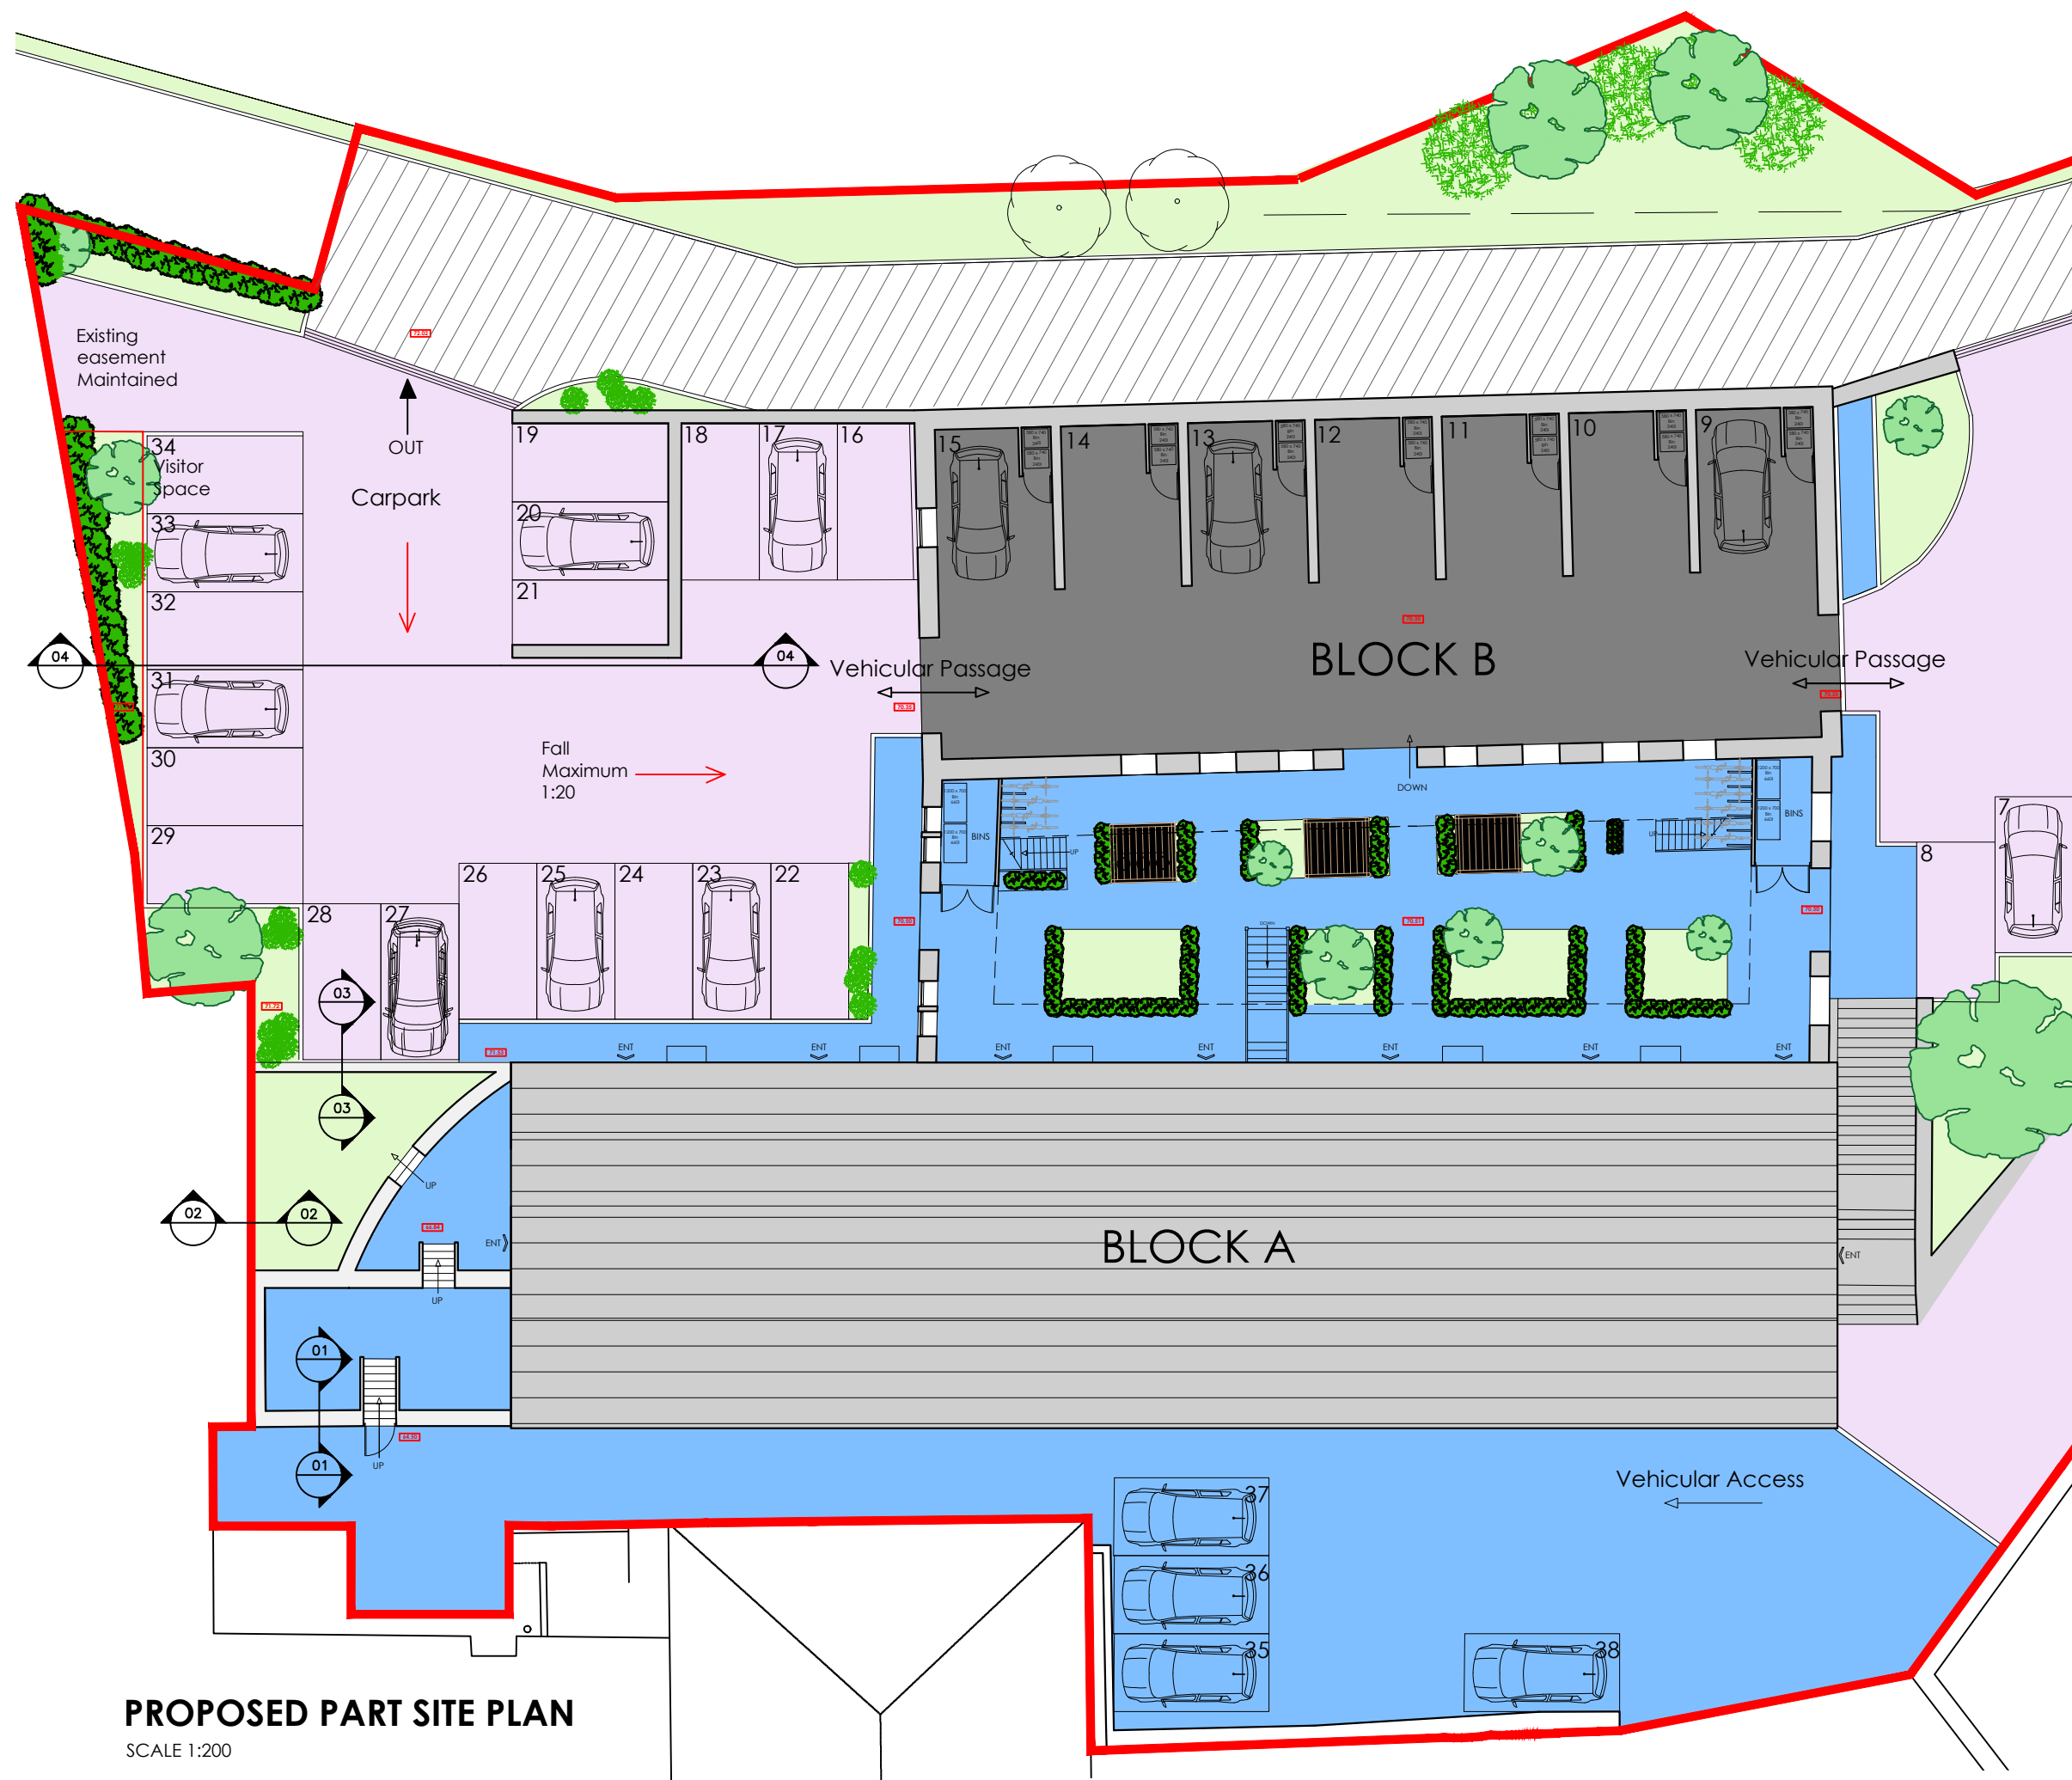

Client Mr Rob Evans		
Job Title Development and Conversion of the former Lodematic Premises at Primrose Road, Clitheroe		
Drawing Title PROPOSED BOUNDARY TREATMENT		
Scale Various @ A1	Date March 2020	Drawn Paul Gudgeon