




Velux Conservation rooflights: (780x1180mm, GGL SD5N2), flashings for flush fitting and undercloak collars, refer to plan and elevations for positions. Include for velux flashing and insulation kits. Allow for supporting with noggins, all in accordance with manufacturer's instructions.

Conservation roof windows

External frame size (nominal w x h) cm

Code	Description	CK04	CK06	FK06	MK06	MK08	UK04
Centre-pivot white painted							
GGL SD5N2	GGL 2570 roof window + EDN recessed flashing for slate up to 8mm thick (min 20° roof pitch).	£484	£502	£555	£584	£629	£732
U-value 1.3 W/m²K							

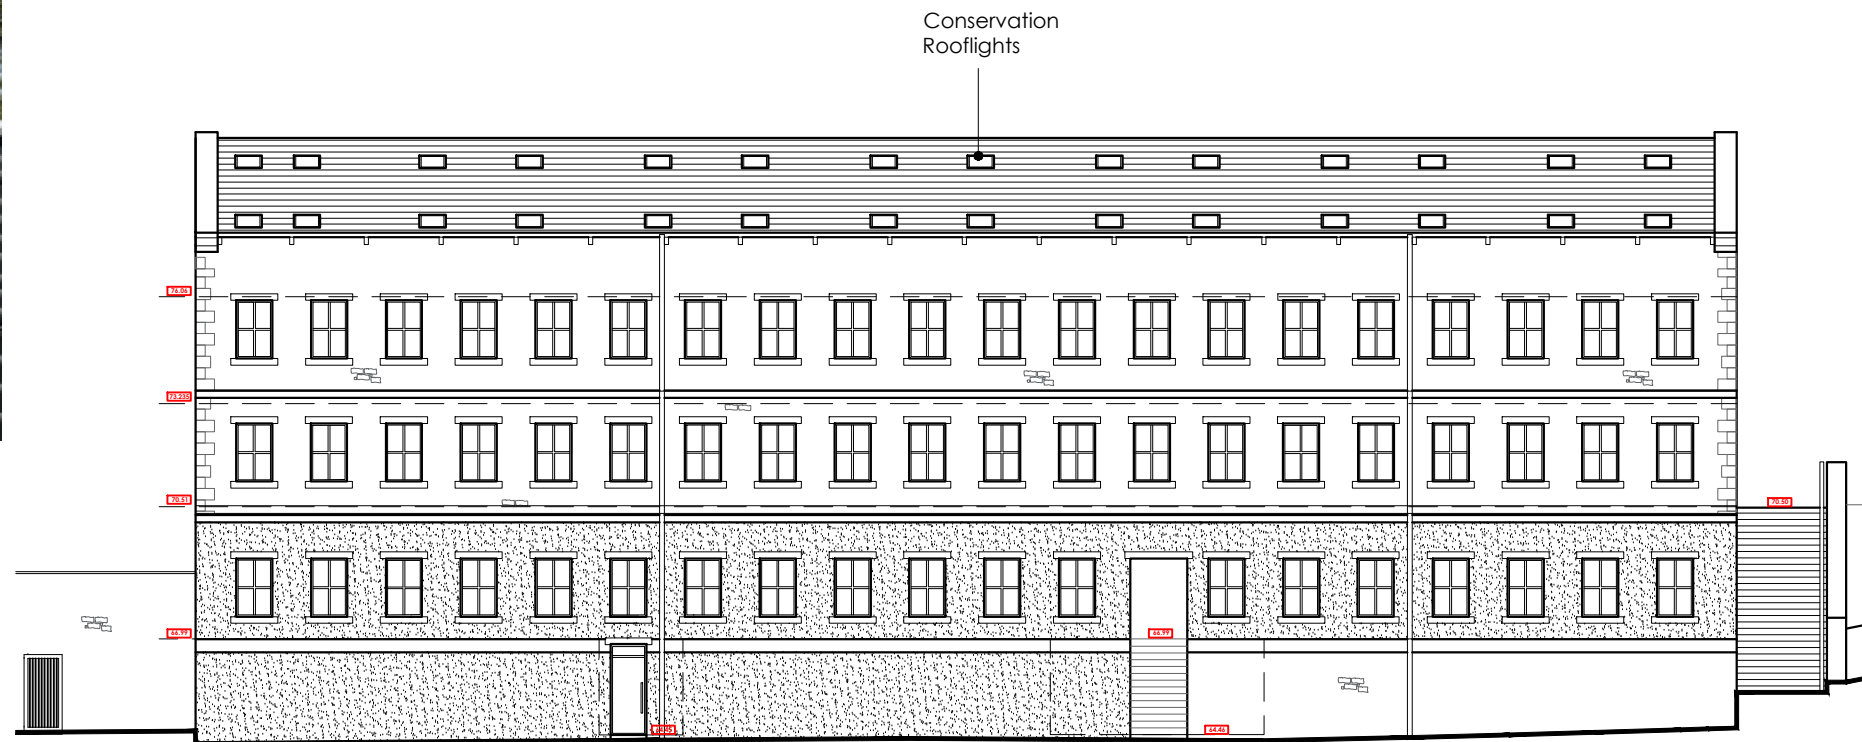

Client

Mr Rob Evans

Job Title

Development and Conversion of former
Lodematic Premises at
Primrose Road
Clitheroe

Drawing Title

CONSERVATION ROOFLIGHT
DETAILS

Scale

NTS @ A3

Date

March 2020

Drawn

Paul Gudgeon

spa
ARCHITECTS

SUNDERLAND PEACOCK & ASSOCIATES LTD.

HAZELMERE, PIMLICO ROAD, CLITHEROE
LANCASHIRE, BB7 2AG
T 01200 423178 F 01200 427328
E info@sunderlandpeacock.com
www.sunderlandpeacock.com



5857 -24