



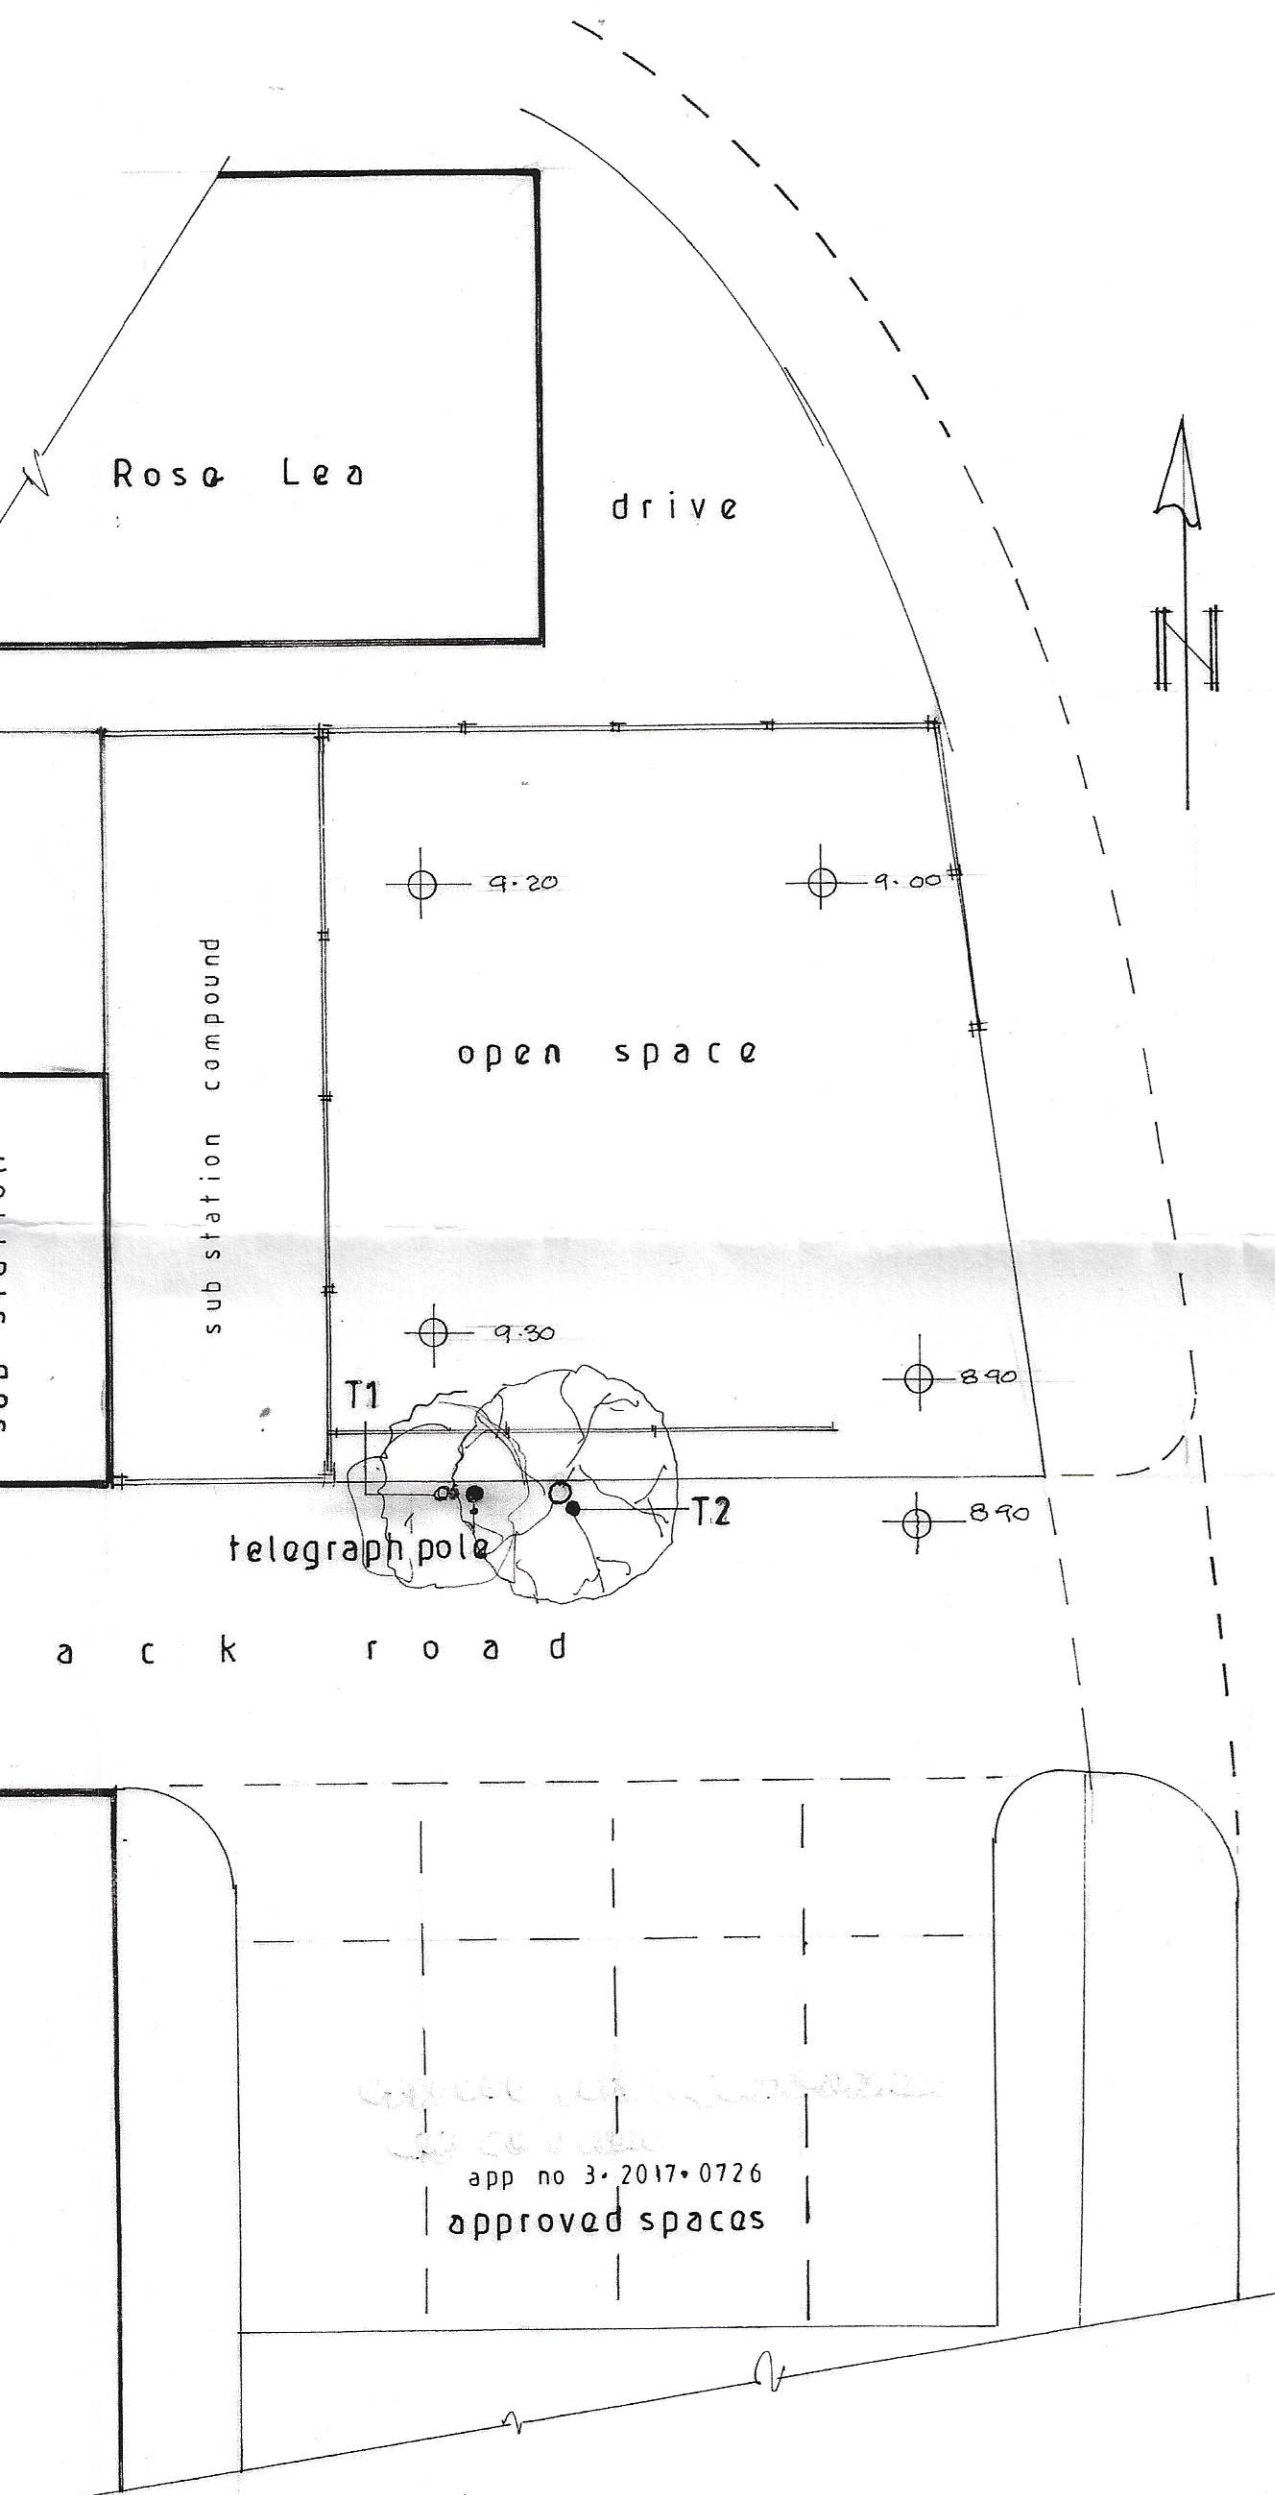

existing plan

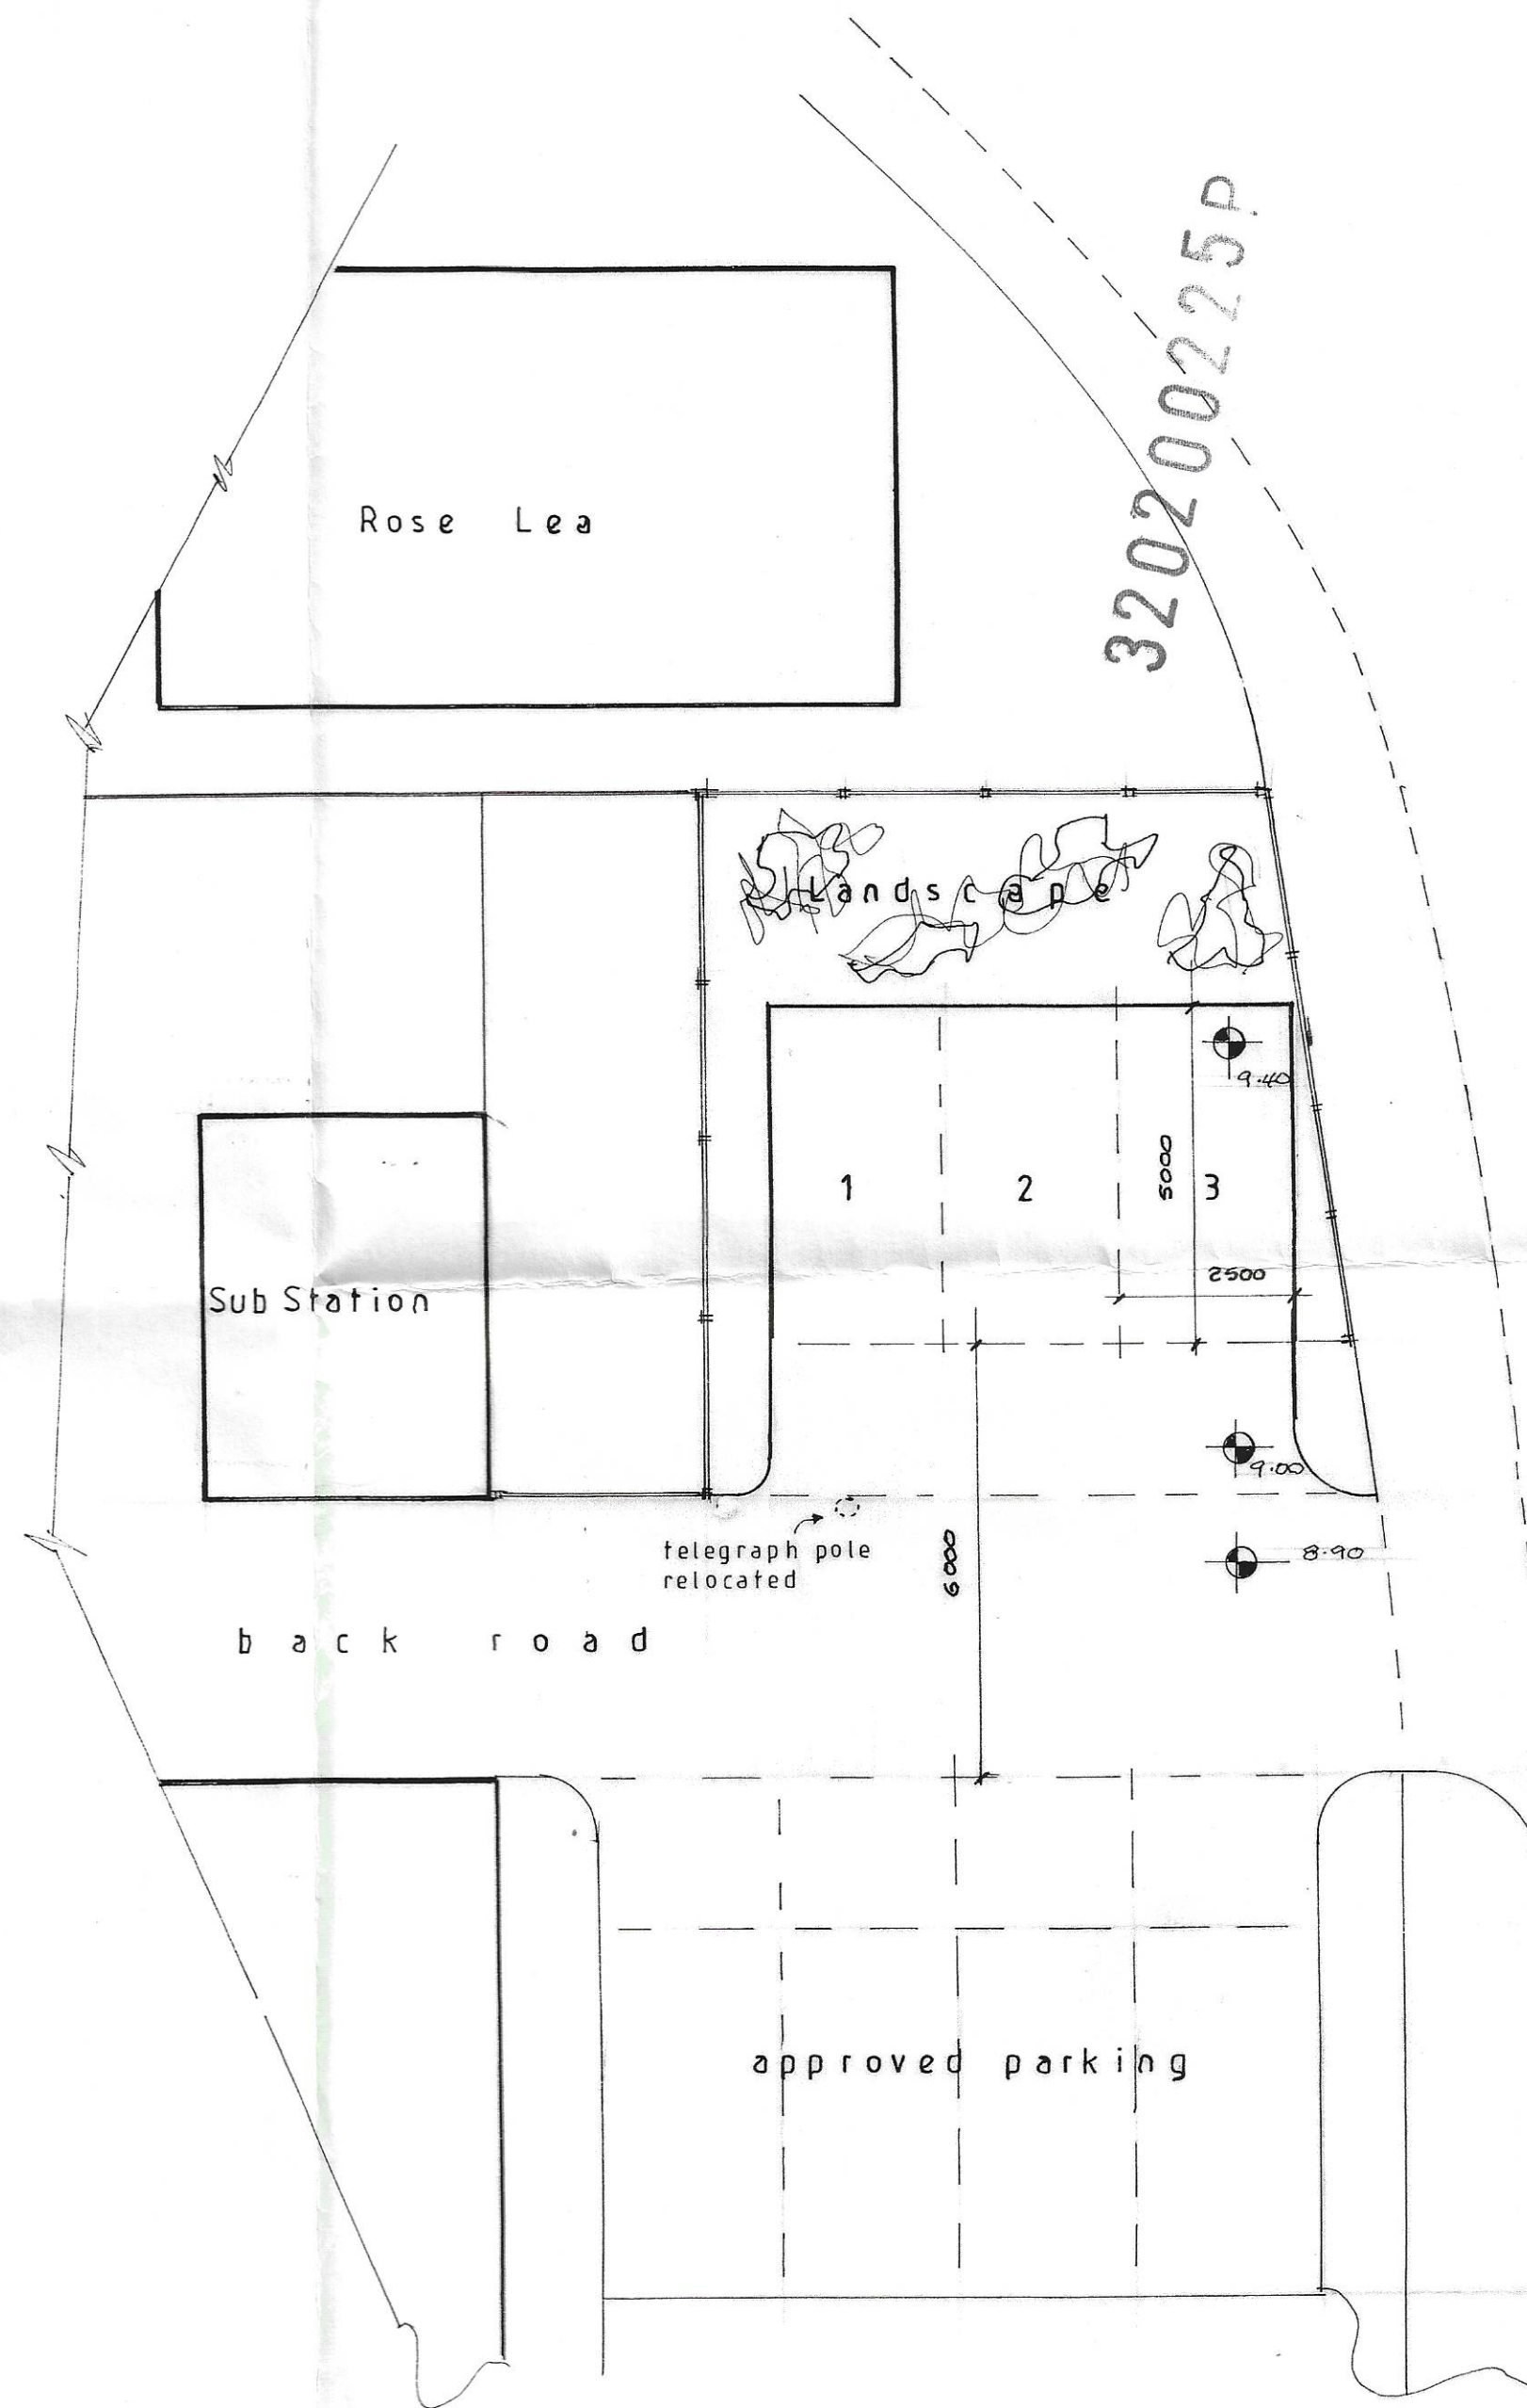

proposed plan

- existing site levels
- proposed site levels

S.J.Bialecki Limited
Building Surveyors

Drawing no 1205

Scale 1:100

Proposed
Car Park
On Land Off
Moorland Road
Langho