



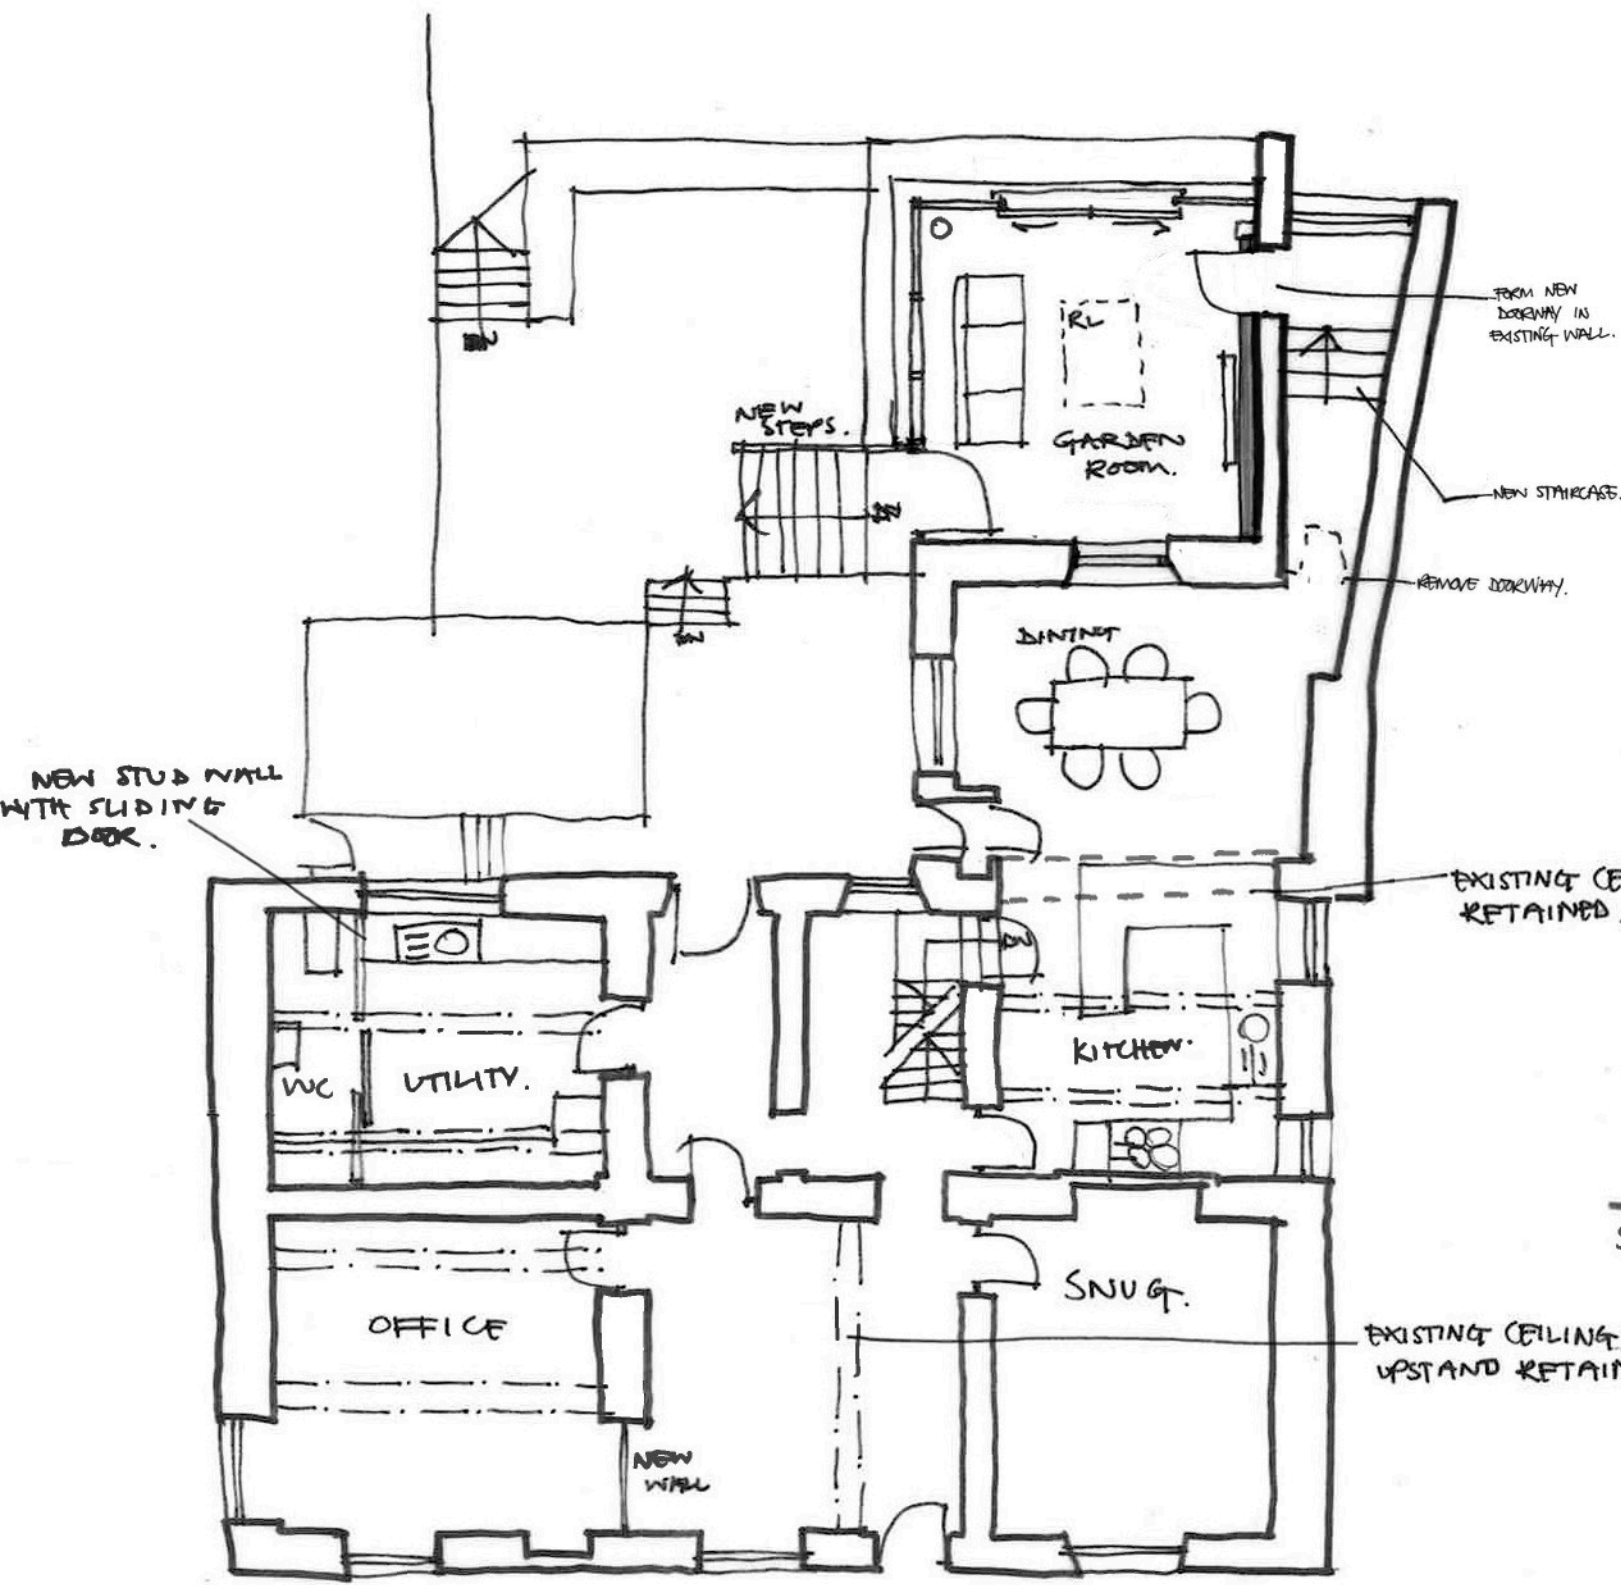

PROPOSED GROUND FLOOR

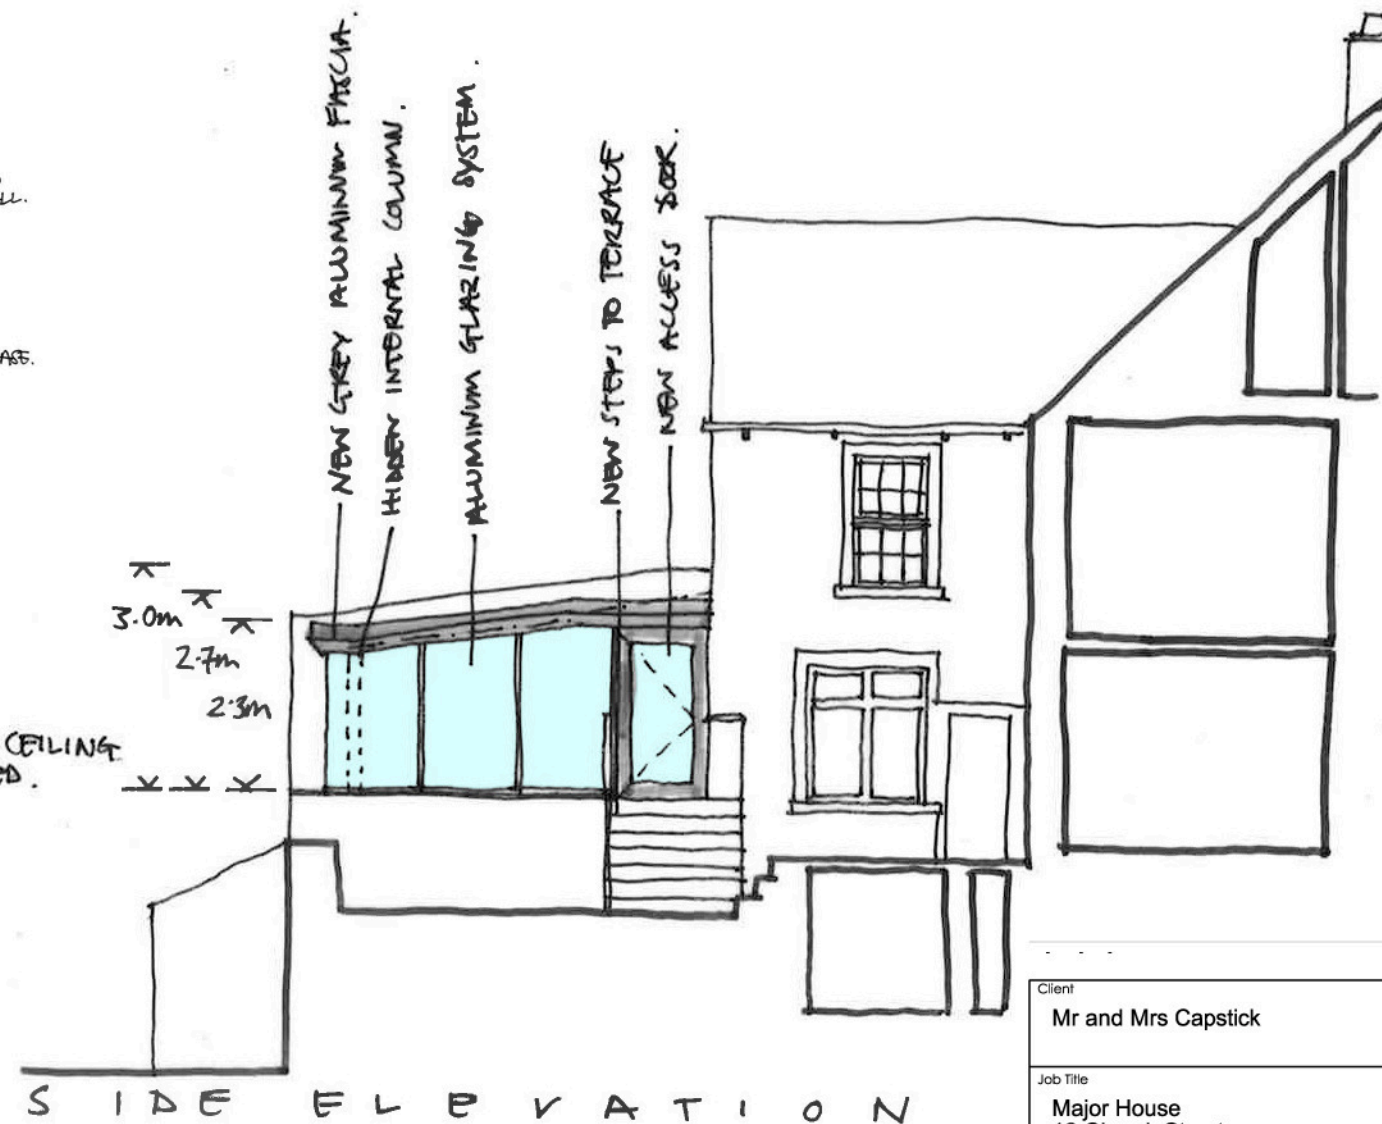

SIDE ELEVATION

SAMPLE MATERIALS



STANDING SEAM ALUMINIUM ROOF PROFILED FASCIA SLIDING ALUMINIUM GLAZING

Client
Mr and Mrs Capstick

Job Title
Major House
12 Church Street
Clitheroe
BB7 2DG

Drawing Title
Proposed Drawing

Scale 1:100 @ A3	Date March 2020	Drawn RBM
---------------------	--------------------	--------------

spa
SUNDERLAND PEACOCK ARCHITECTS

SUNDERLAND PEACOCK & ASSOCIATES LTD.
HAZELMERE, PIMLICO ROAD, CLITHEROE
LANCASHIRE, BB7 2AG
T 01200 423178 F 01200 427328
E info@sunderlandpeacock.com
www.sunderlandpeacock.com

5927 - P01

REV
-