



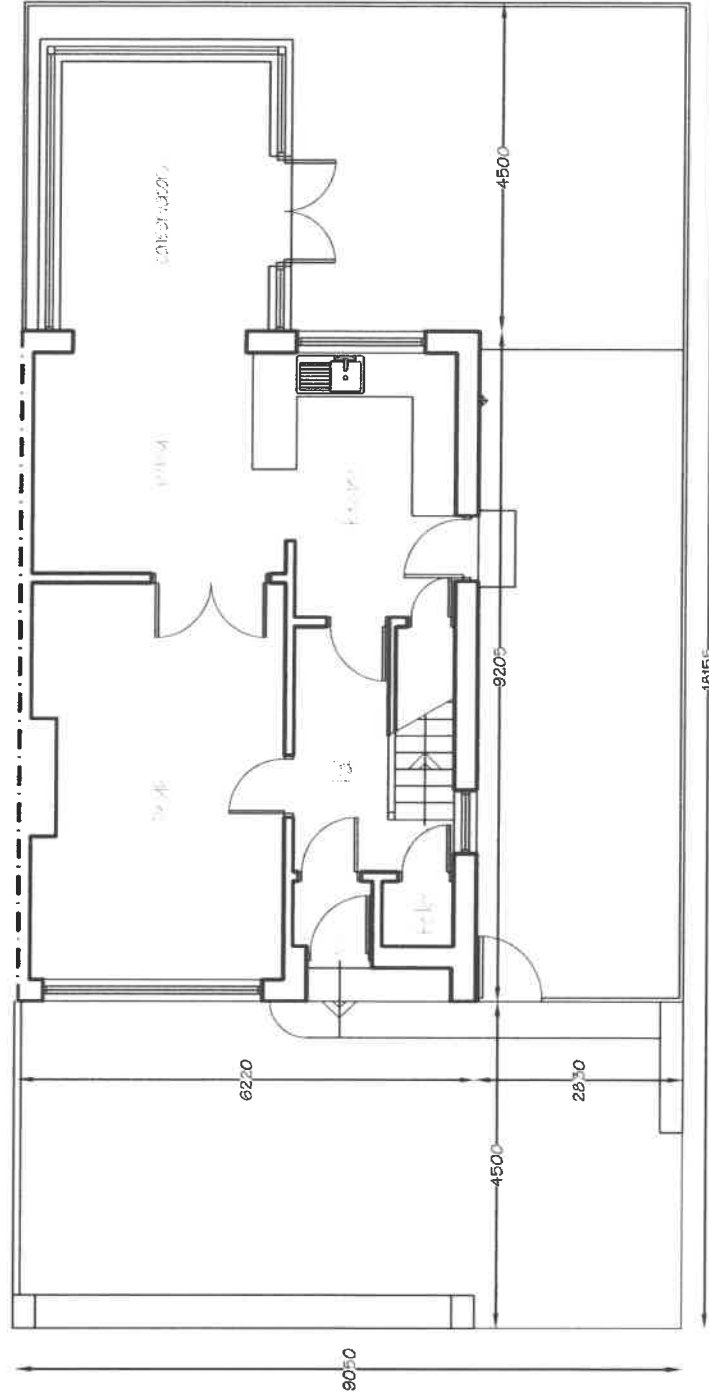


320200242P

Client	Mr & Mrs Sutcliffe		
Project	Proposed Extension 21 Albermarle Street Clitheroe		
Drawn by	1:100	13.03.20	PD
Project No.	1155 - 01		

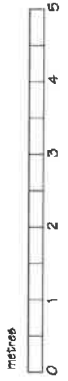


PD Construction Consultants
7 Beech Street, Clitheroe, Lancs
BB7 2LL
tel: 07976 771297
email: pdcc@hotmail.co.uk

320200242P

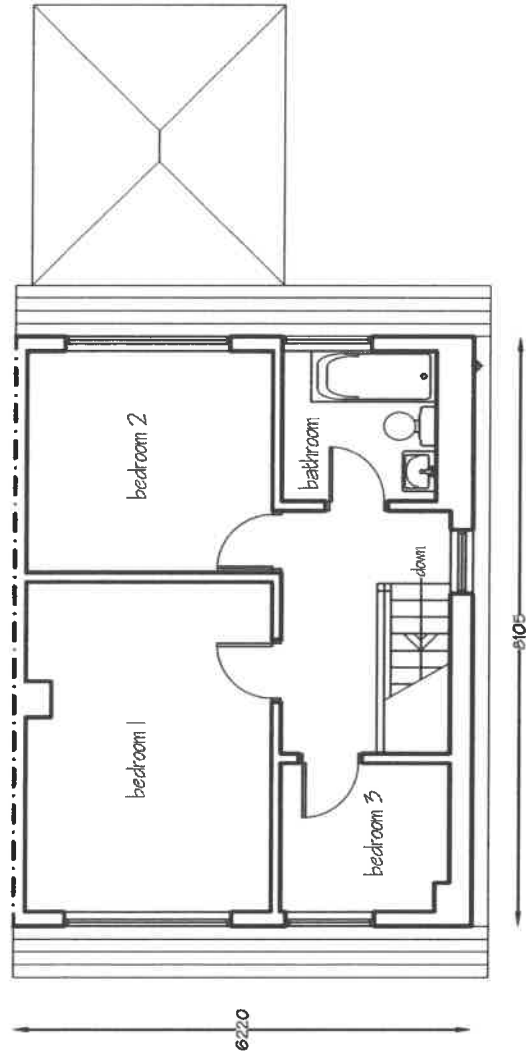


Client	Mr & Mrs Sutcliffe		
Project	Proposed Extension 21 Albermarle Street Clitheroe		
Plan Title	Existing First Floor Plan		
Scale	1:100	Date	13.03.20
Drawn By	PD	Checked By	PD
Drawing No.	1155 - 02		
Rev	-		

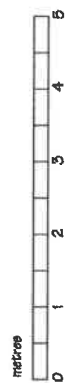

PD Construction Consultants
7 Beech Street, Clitheroe, Lancs
BB7 2LL
tel: 07976 771297
email: pdcc@hotmail.co.uk

MATERIALS

- Roof - brown concrete tiles
- Dormer Walls - grey u.p.v.c. cladding
- Walls - mid brown facing brickwork
- Windows - white u.p.v.c.

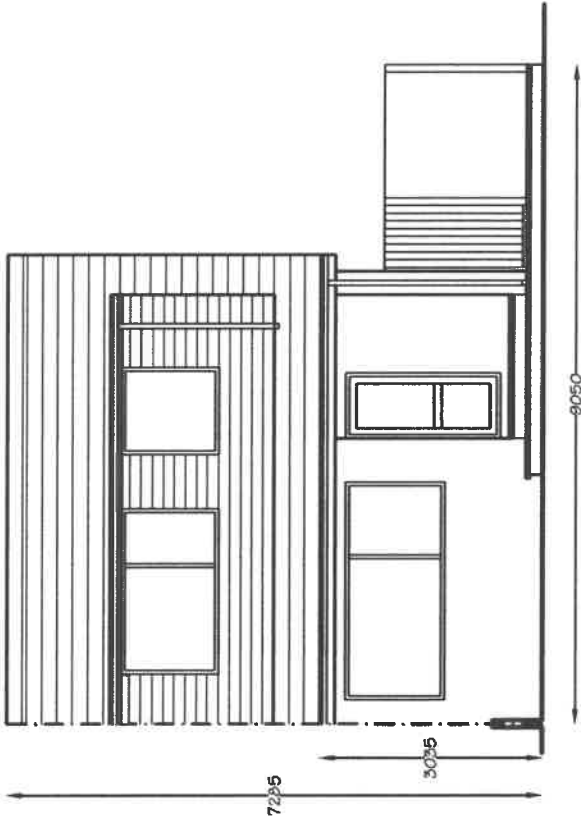

320200242P

BB7 2LL


PD Construction Consultants
7 Beech Street, Clitheroe, Lancs
BB7 2LL
tel: 07976 771297
email: pdcc@hotmail.co.uk



Client	Mr & Mrs Sutcliffe		
Project	Proposed Extension 21 Albermarle Street Clitheroe		
Scale	1:100	Date	13.03.20
Sheet	1155 - 03	PD	

MATERIALS

- Roof - brown concrete tiles
- Dormer Walls - grey u.p.v.c. cladding
- Walls - mid brown facing brickwork
- Windows - white u.p.v.c.

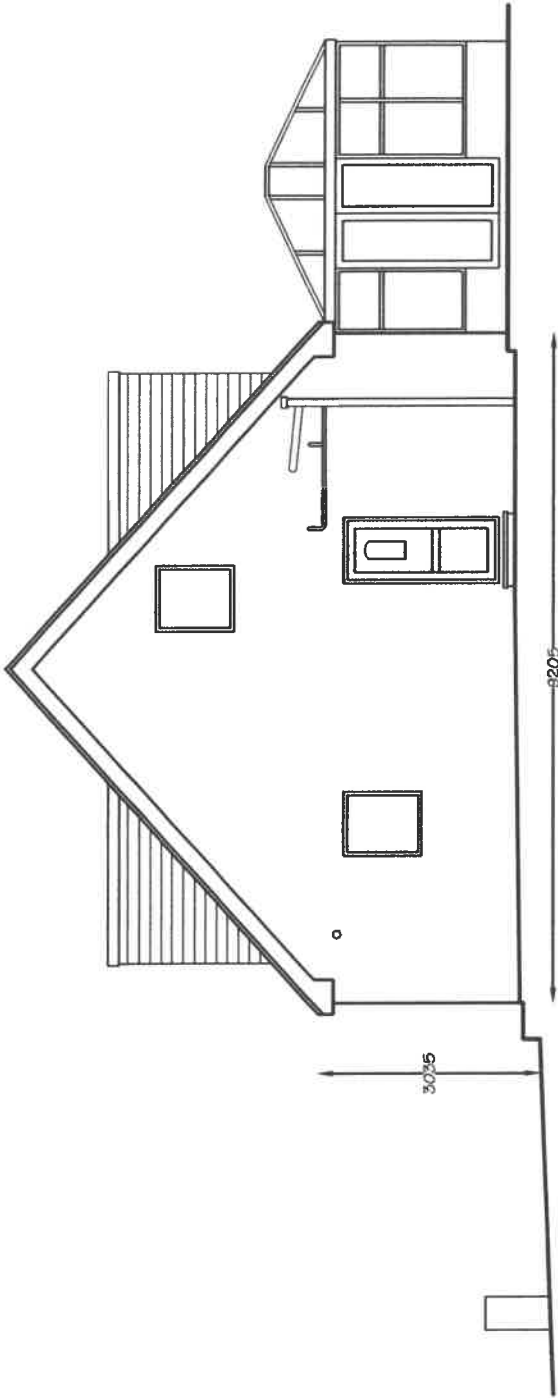

320200242P


Client	Mr & Mrs Sutcliffe		
Project	Proposed Extension 21 Albermarle Street Clitheroe		
Scale	Existing West Elevation		
Scale	1:100	13.03.20	PD
Drawing No.	1155 - 04		



PD Construction Consultants
7 Beech Street, Clitheroe, Lancs
BB7 2LL
tel: 07976 771297
email: pdcc@hotmail.co.uk

MATERIALS


- Roof - brown concrete tiles
- Dormer Walls - grey u.p.v.c. cladding
- Walls - mild brown facing brickwork
- Windows - white u.p.v.c.

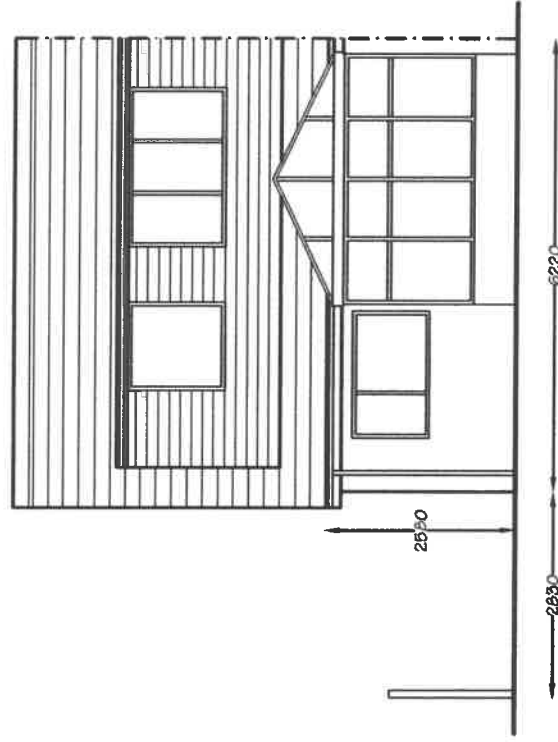


320200232P

Client	Mr & Mrs Sutcliffe		
Project	Proposed Extension 21 Albermarle Street Clitheroe		
Scale	1:100	Date	13.03.20
Drawn by	PD		
Revision	1155 - 05	Rev	-


PD Construction Consultants
 7 Beech Street, Clitheroe, Lancs
 BB7 2LL
 tel: 07976 771297
 email: pdcc@hotmail.co.uk

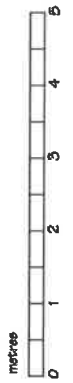

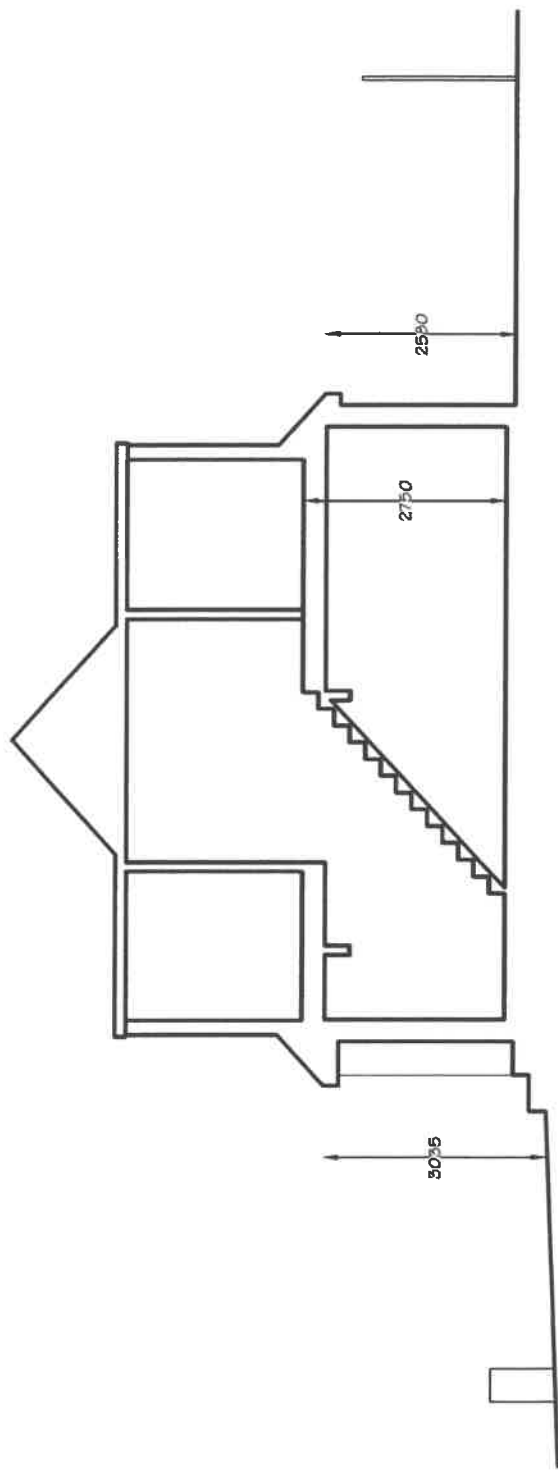

320200242P

Client	Mr & Mrs Sutcliffe		
Project	Proposed Extension 21 Albermarle Street Clitheroe		
Section	Existing Section		
Scale	1:100	Date	13.03.20
Drawn by	PD		
Project No.	1155 - 06	Rev	-

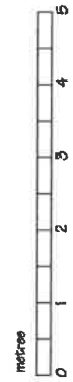

PD Construction Consultants
 7 Beech Street, Clitheroe, Lancs
 BB7 2LL
 tel: 07976 771297
 email: pdcc@hotmail.co.uk