


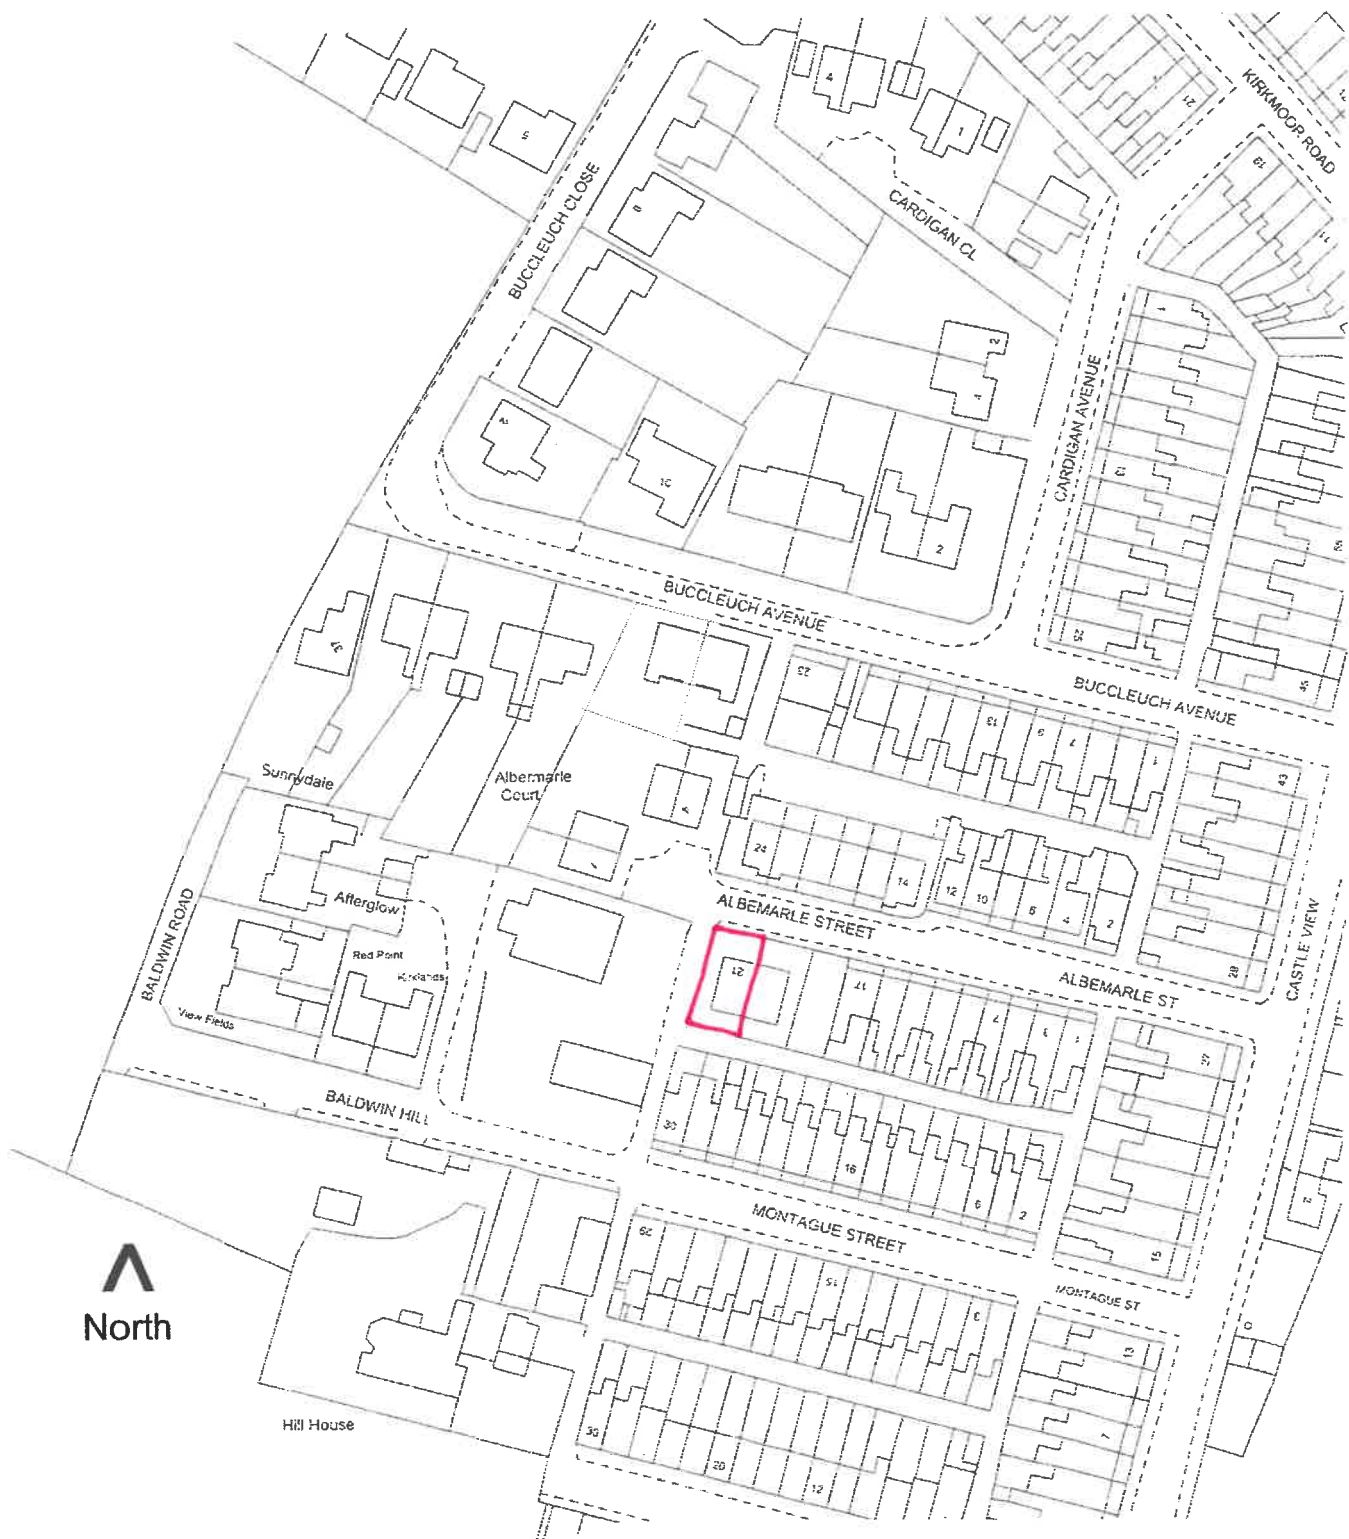

North

BLOCK LOCATION PLAN 1:1250

PROPOSED EXTENSION
21 ALBERMARLE STREET,
CLITHEROE

DWG. NO. 1059 - 1001

PD Construction Consultants

7 Beech Street, Clitheroe, Lancs., BB7 2LL
Paul Derbyshire Dip. Surv.
tel: 07976 771297
email: pdcc@hotmail.co.uk

320200242P