
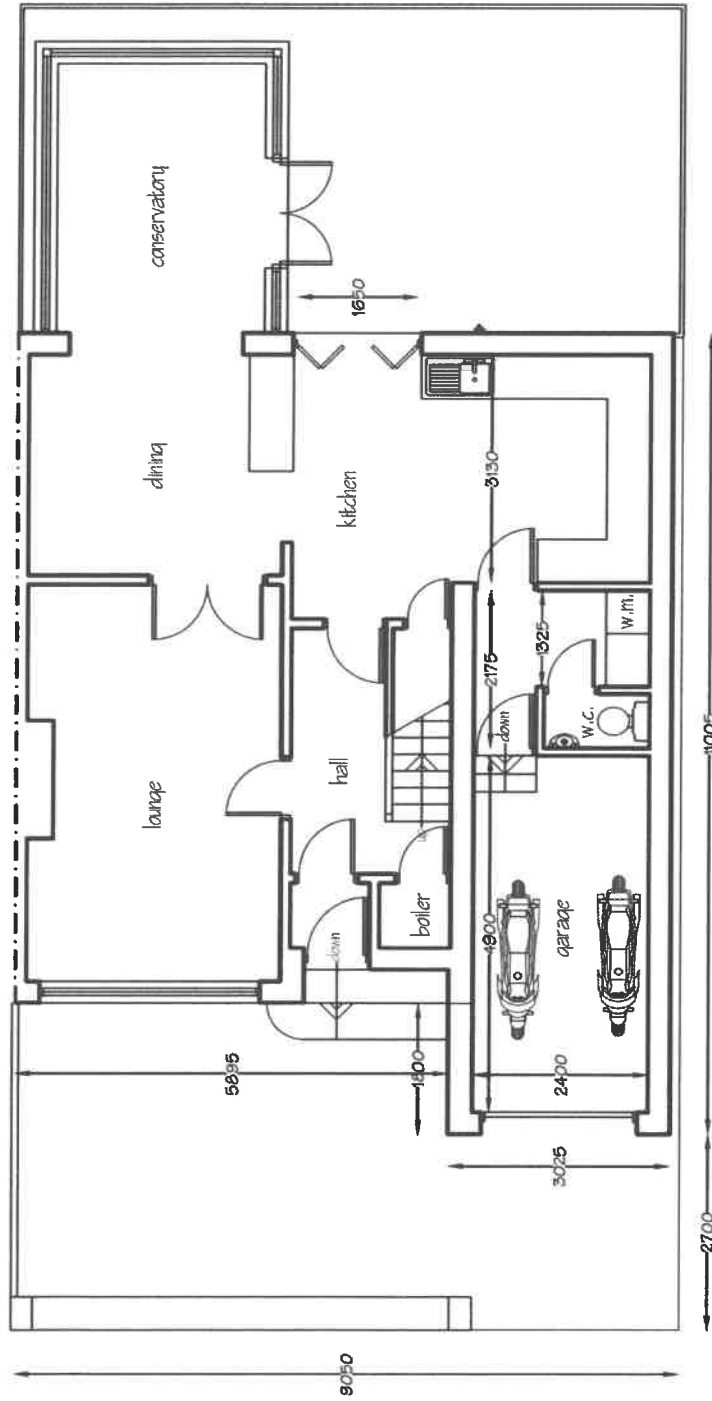


Mr & Mrs Sutcliffe		Proposed Ground Floor Plan	
Proposed Extension 21 Albermarle Street Clitheroe		1:100	13.03.20 PD
		1155 - 07	


320200242P

PD Construction Consultants
 7 Beech Street, Clitheroe, Lancs
 BB7 2LL
 tel: 07976 771297
 email: pdcc@hotmail.co.uk

222200262P

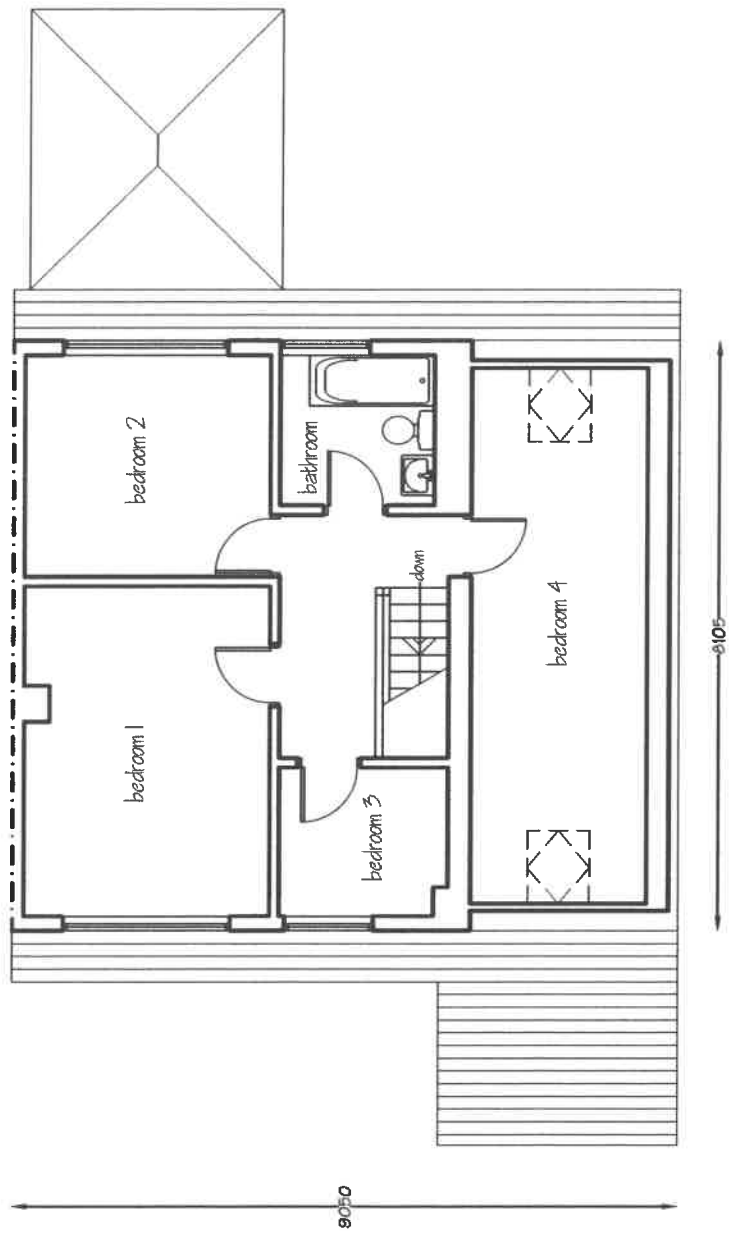


Client	Mr & Mrs Sutcliffe		
Project	Proposed Extension 21 Alberman Street Clitheroe		
Drawn By	Proposed First Floor Plan		
Scale	1:100	Date	13.03.20
Project No	PD		
Revision	1155 - 08	By	-

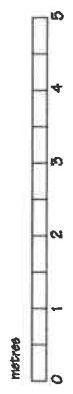

PD Construction Consultants
 7 Beech Street, Clitheroe, Lancs
 BB7 2LL
 tel: 07976 771297
 email: pdcc@hotmail.co.uk

MATERIALS

- Roof - brown concrete tiles
- Dormer Walls - grey u.p.v.c. cladding
- Walls - mid brown facing brickwork
- Windows - white u.p.v.c.

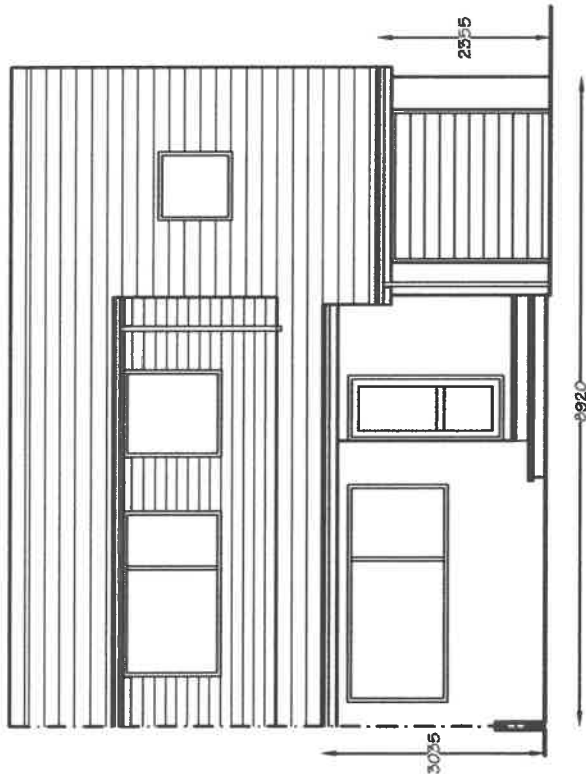

320200242P


Client:	Mr & Mrs Sutcliffe		
Project:	Proposed Extension 21 Albermarle Street Clitheroe		
Drawn by:	Proposed North Elevation		
Scale:	1:100	Date:	13.03.20 PD
Project No:	1155 - 09		



PD Construction Consultants
7 Beech Street, Clitheroe, Lancs
BB7 2LL
tel: 07976 771297
email: pdcc@hotmail.co.uk

MATERIALS

- Roof - brown concrete tiles
- Dormer Walls - grey u.p.v.c. cladding
- Walls - mid brown facing brickwork
- Windows - white u.p.v.c.

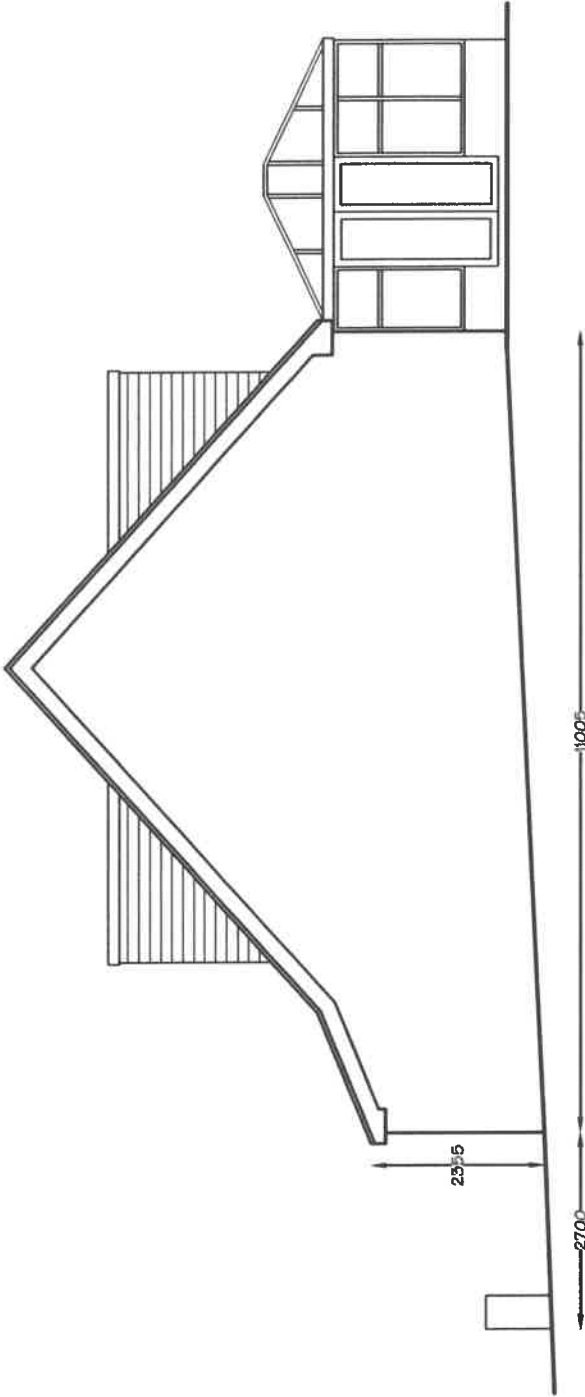

Client	Mr & Mrs Sutcliffe		
Project	Proposed Extension 21 Albermarle Street Clitheroe		
Architect	Proposed West Elevation		
Scale	1:100	13.03.20	PD
Drawn by	1155 - 10		



320200242P

PD Construction Consultants
7 Beech Street, Clitheroe, Lancs
BB7 2LL
tel: 07976 771297
email: pdcc@hotmail.co.uk


MATERIALS

Roof - brown concrete tiles

Dormer Walls - grey u.p.v.c. cladding


Walls - mid brown facing brickwork

Windows - white u.p.v.c.

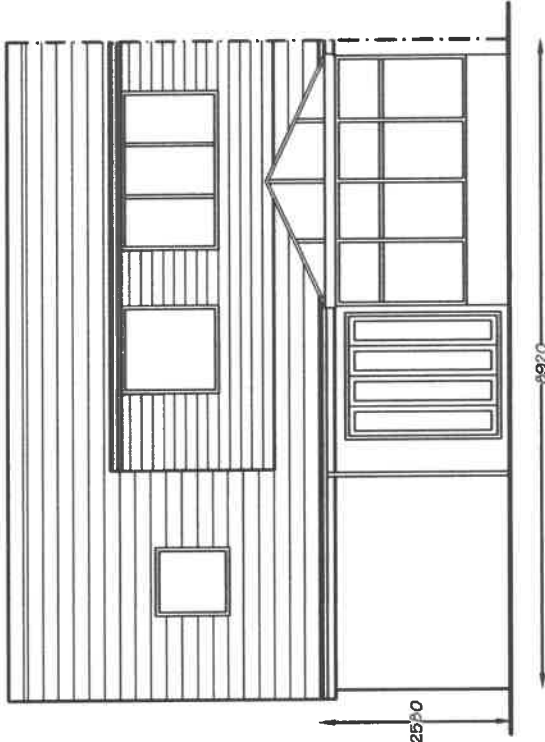

Client	Mr & Mrs Sutcliffe		
Project	Proposed Extension 21 Albermarle Street Clitheroe		
Drawn By	1:100	13.03.20	PD
Project No	1155 - 11		

320200242P

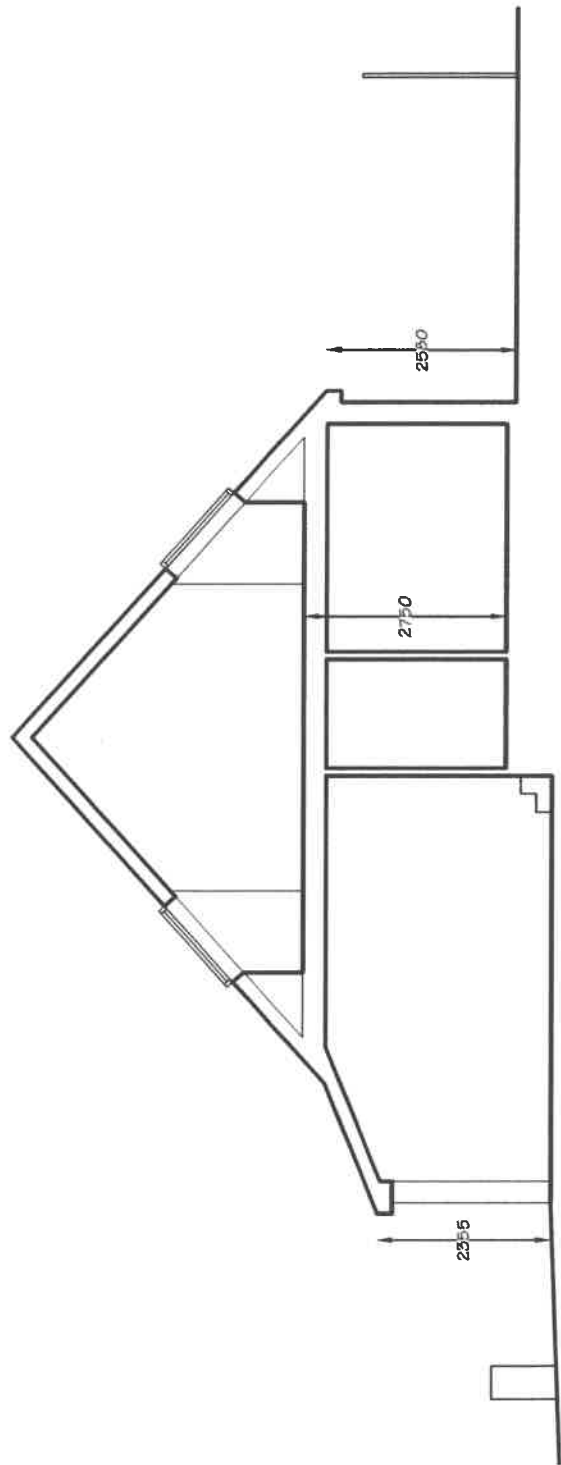

Client	Mr & Mrs Sutcliffe		
Project	Proposed Extension 21 Albermarle Street Clitheroe		
Section	Proposed Section		
Scale	1:100	Date	13.03.20
Project No	1155 - 12	Page No	-

PD Construction Consultants
7 Beech Street, Clitheroe, Lancs
BB7 2LL
tel: 07976 771297
email: pdcc@hotmail.co.uk