




"This drawing is to be read in conjunction with all relevant Architect, consultant and specialist drawings and specifications". The Architect is to be notified of any discrepancies before proceeding. Do not scale from this drawing. All dimensions and levels are to be checked on site. This drawing is subject to copyright. All work carried out before planning and building permission has been granted is at the contractor's risk. Note: proposed drawing based on OS dwg information. All indicated dimensions are approximate and all site dimensions are to be checked on site and subject to site survey.

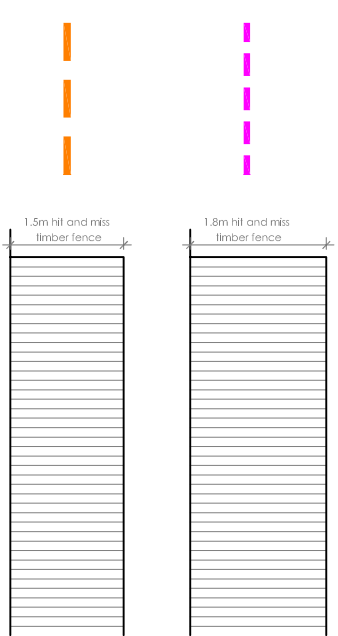

ELEVATION FENCES TYPES SCALE 1:50

A RBM Fence elevation types added. 30.03.2020

Client  
Stansfield Developments Ltd

Job title  
Development at 3 Bank Cottages  
Billington  
Whalley  
BB7 9NL

Drawing Title	Proposed Conversion		
Scale	Date	Drawn	Noted
Noted @ A3	Feb 2020	RBM	RBM

**SUNDERLAND PEACOCK ARCHITECTS**

SUNDERLAND PEACOCK & ASSOCIATES LTD.  
LANCASTER ROAD, CLITHENORSE  
LIVERPOOL, L24 0JG  
T 01200 423178 F 01200 427228  
E info@sunderlandpeacock.com  
www.sunderlandpeacock.com