
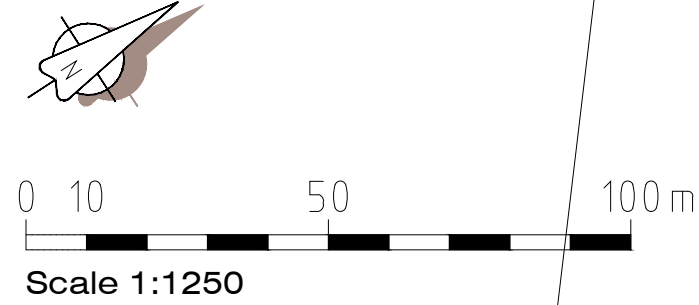


LOCATION PLAN

BANKS COTTAGE - CHIPPING ROAD - LONGRIDGE - PRESTON - LANCASHIRE - PR3 2NB

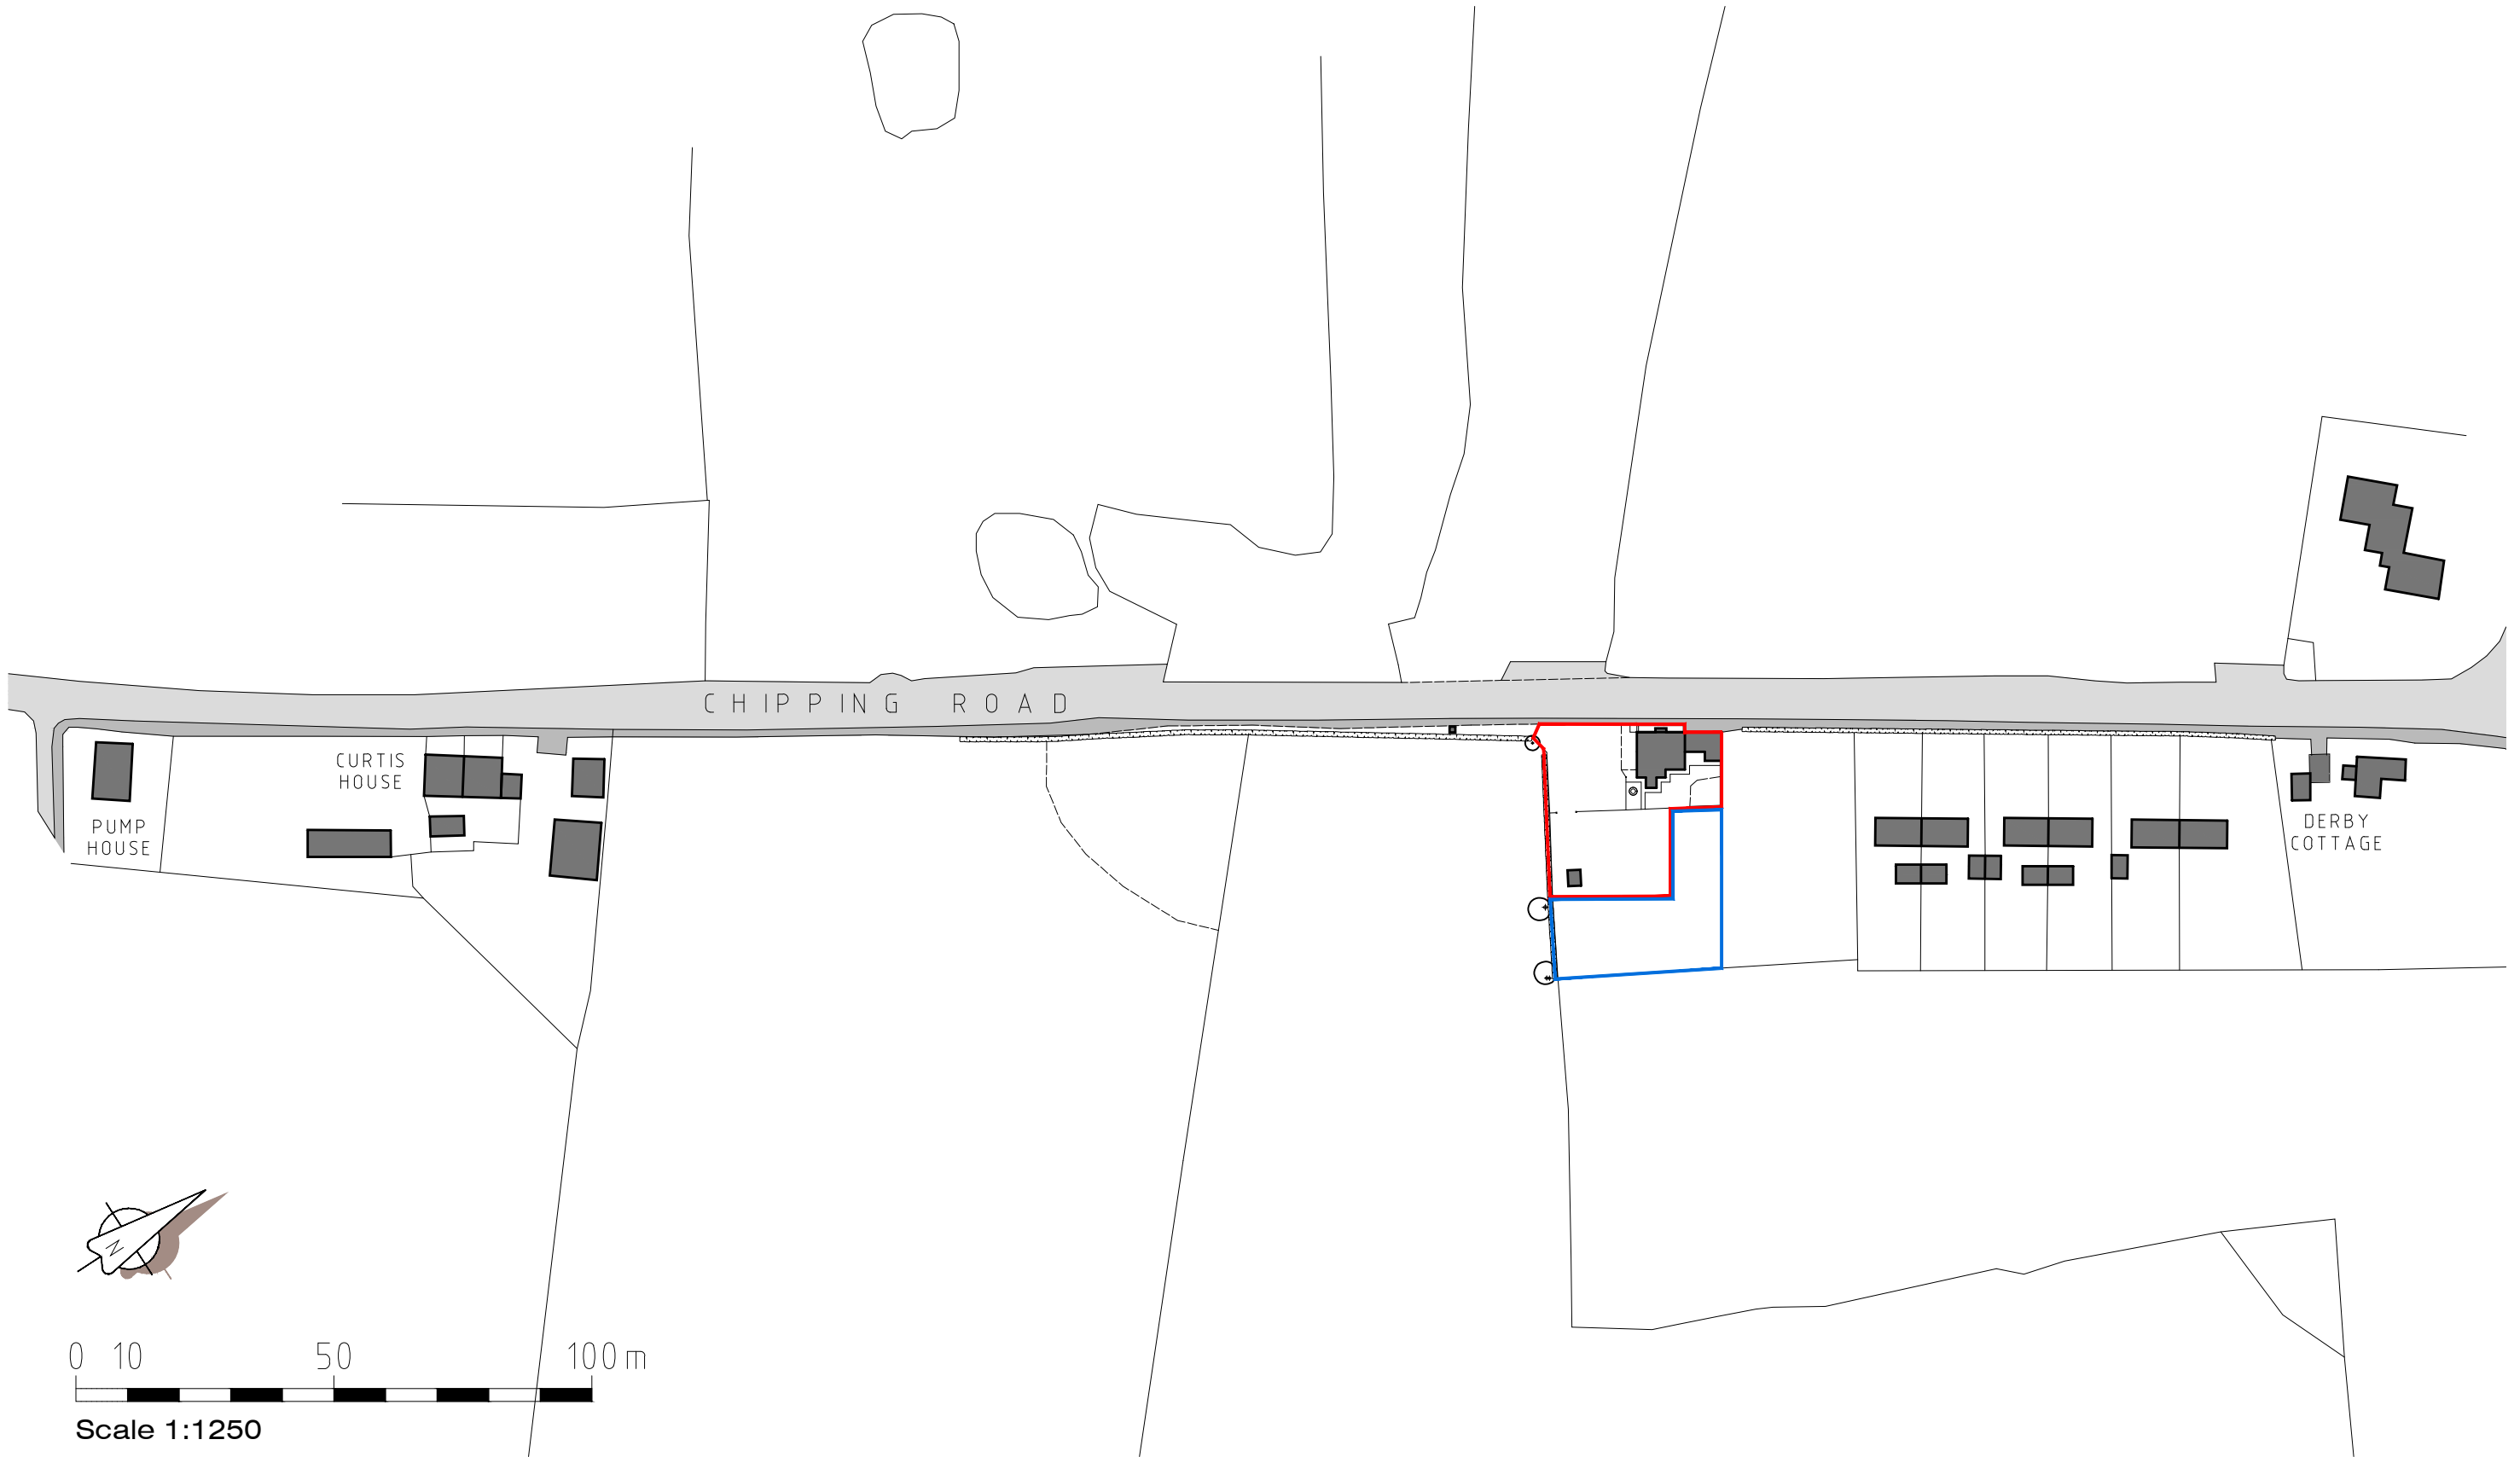

NEW VEHICLE ACCESS & DETACHED GARAGE/ WORKSHOP & STORE BANKS COTTAGE, LONGRIDGE, PRESTON LANCASHIRE PR3 2NB	JM-0182	001
	LOCATION PLAN	Date: 04.02.20 Drawn: J Monks Scale: 1:1250 Size: A3
MONKS-ARCHITECTURAL-DESIGN 25 BIRCHFIELD DRIVE - LONGRIDGE- PRESTON - PR3 3HP		