

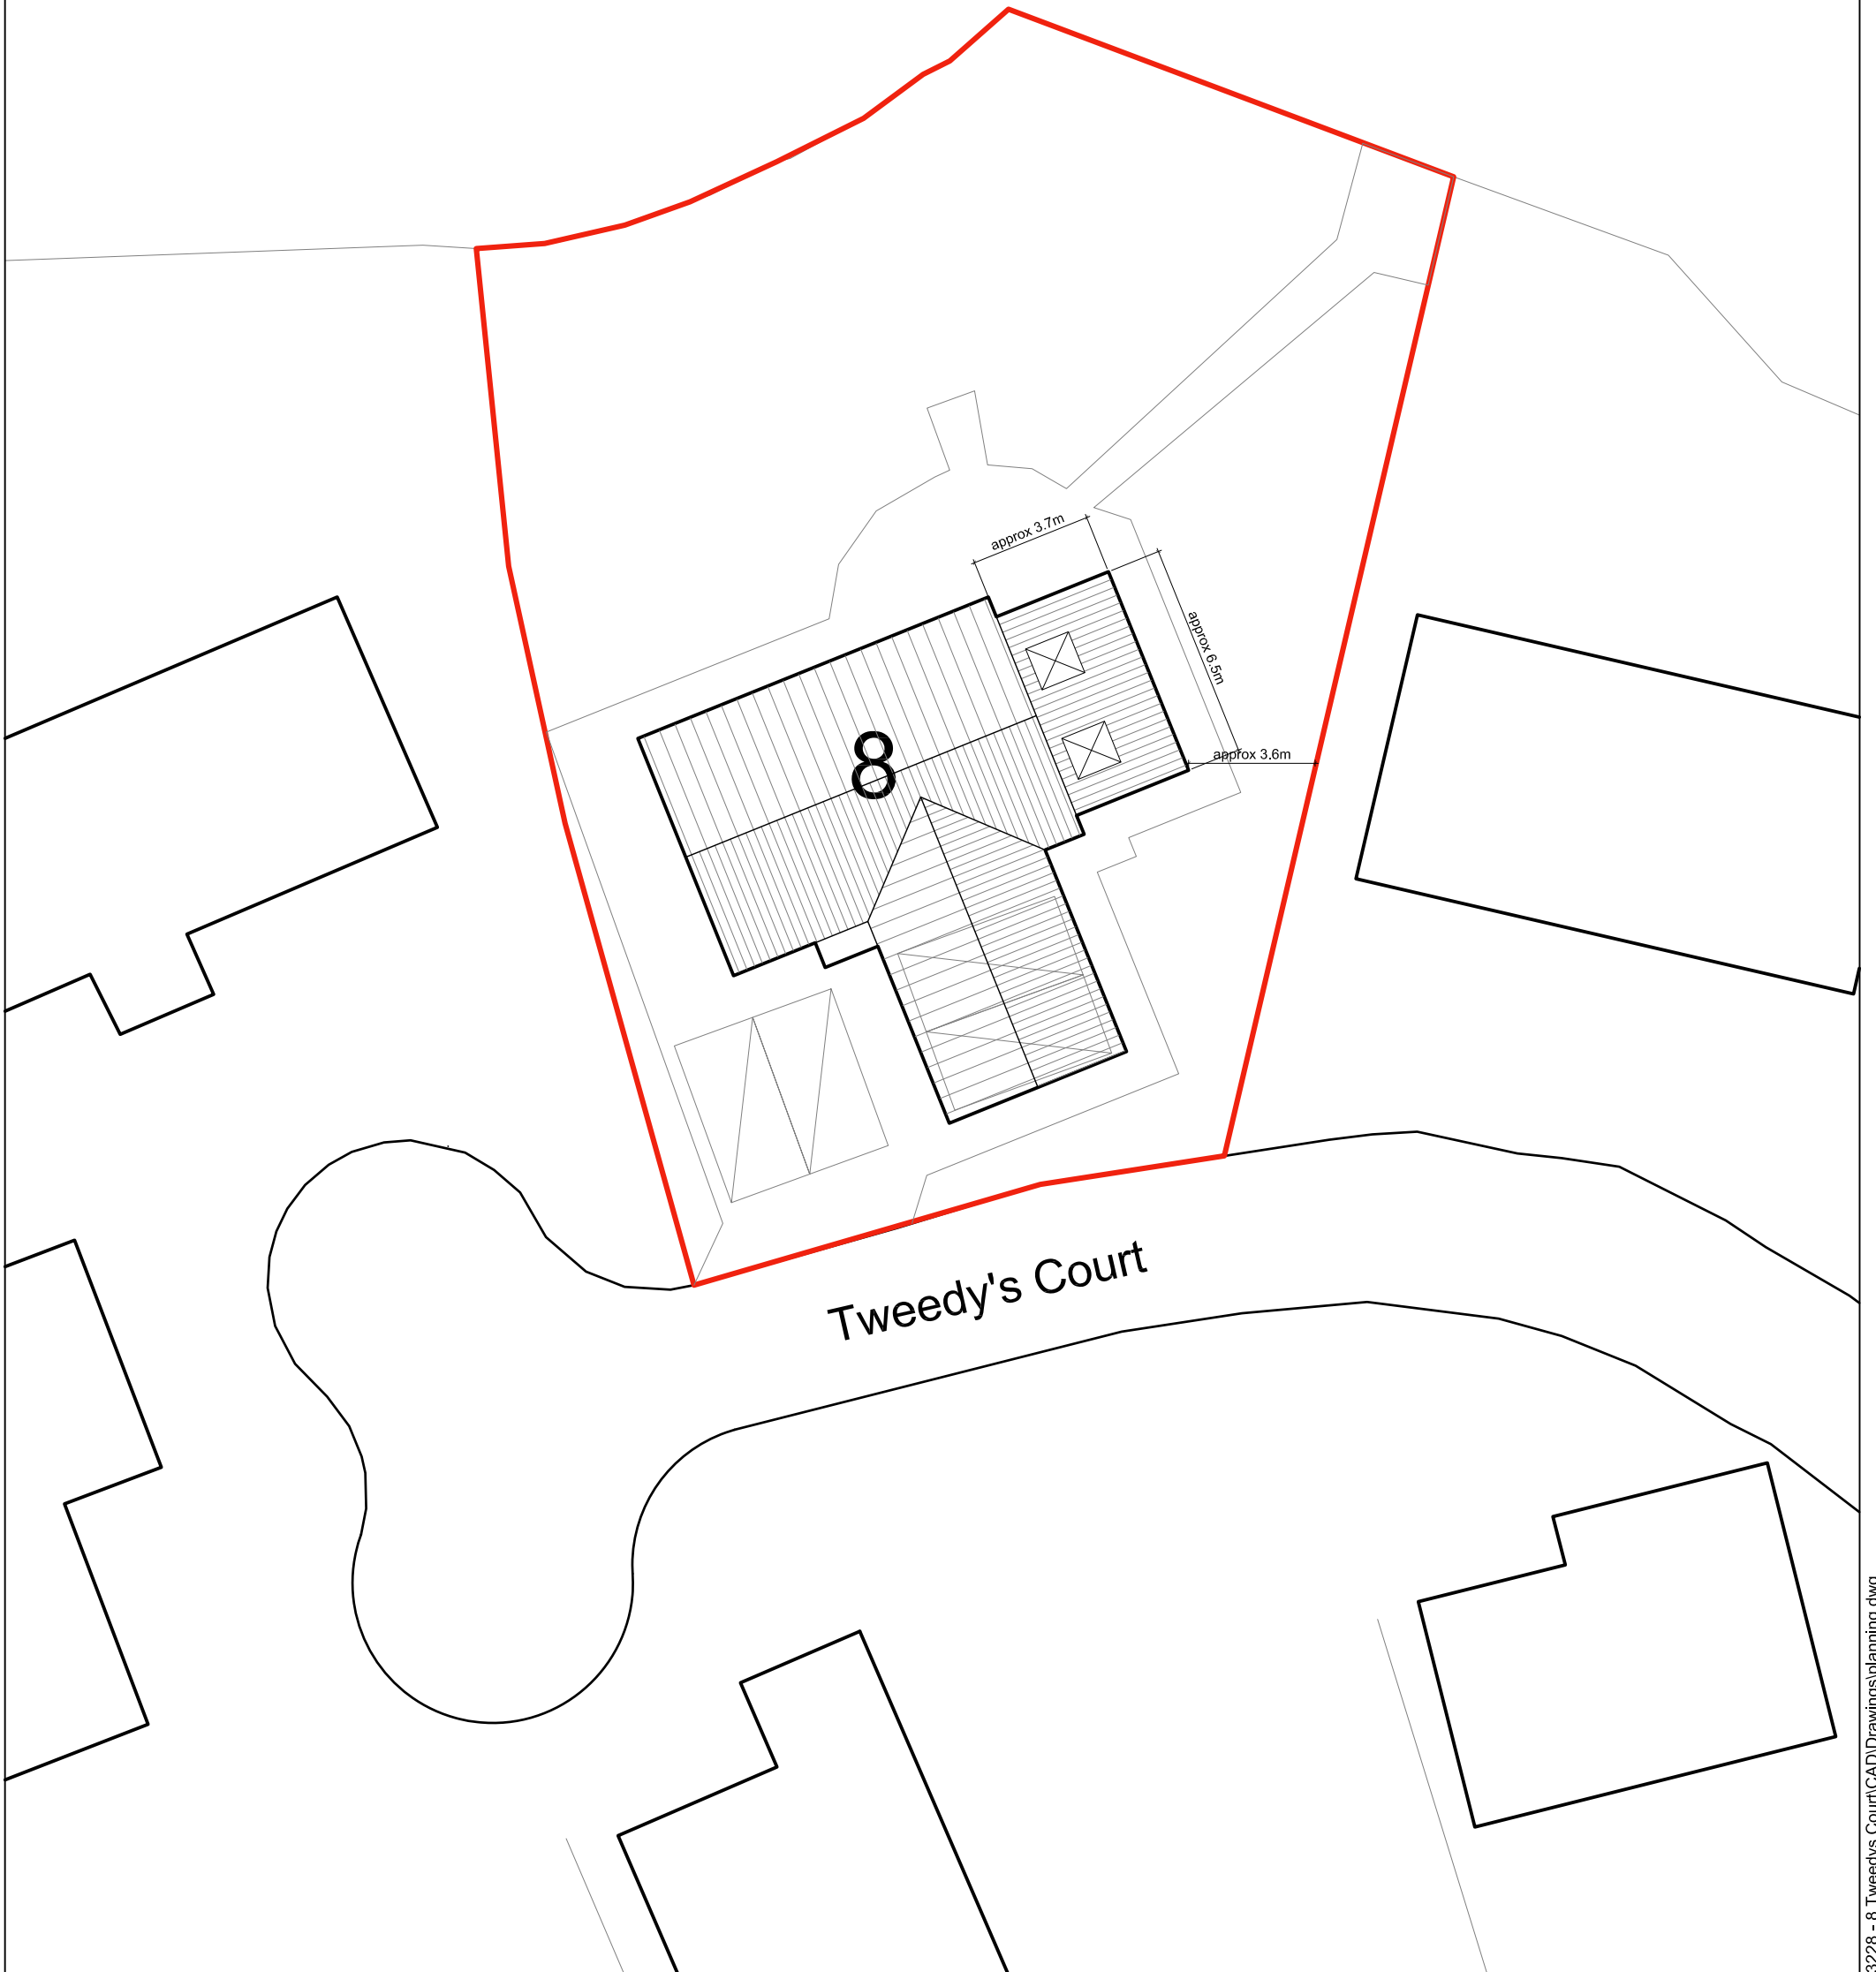


Reproduced from Superplan Data® by the permission of Ordnance Survey® on behalf of the Controller of Her Majesty's Stationery Office. © Crown Copyright 2002. All rights reserved. Licence number AL100034996.

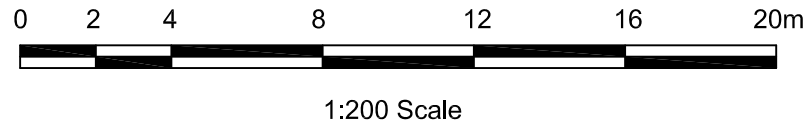

www.psadesign.co.uk
mail@psadesign.co.uk

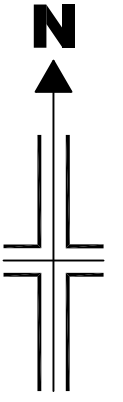

engineering your environment
CIVIL, STRUCTURAL, GEOTECHNICAL, TRANSPORT

PSA Design
The Old Bank House
6 Berry Lane, Longridge
Preston, PR3 3JA
Tel. 01772 786066
Fax. 01772 786265

Client Mr & Mrs Donnelly

Job 8 Tweedys Court, Chipping

Title Site Layout Plan

Scale 1:200 @ A3

Drawn	Checked	Approved
DME		

Drwg No. A3228/PL04

Date March 2020

Rev.					
------	--	--	--	--	--