




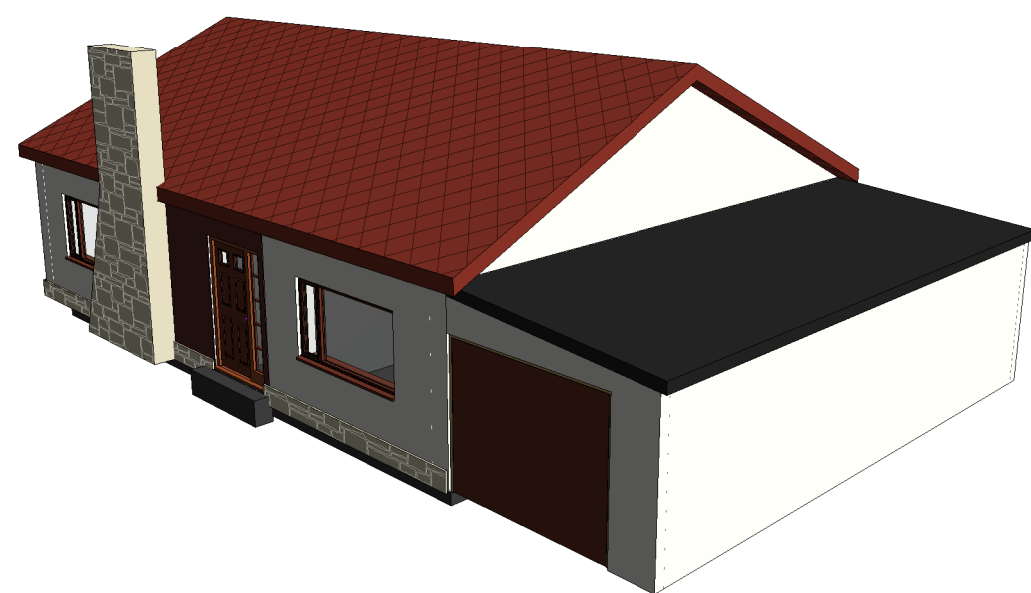


5 3D View 1

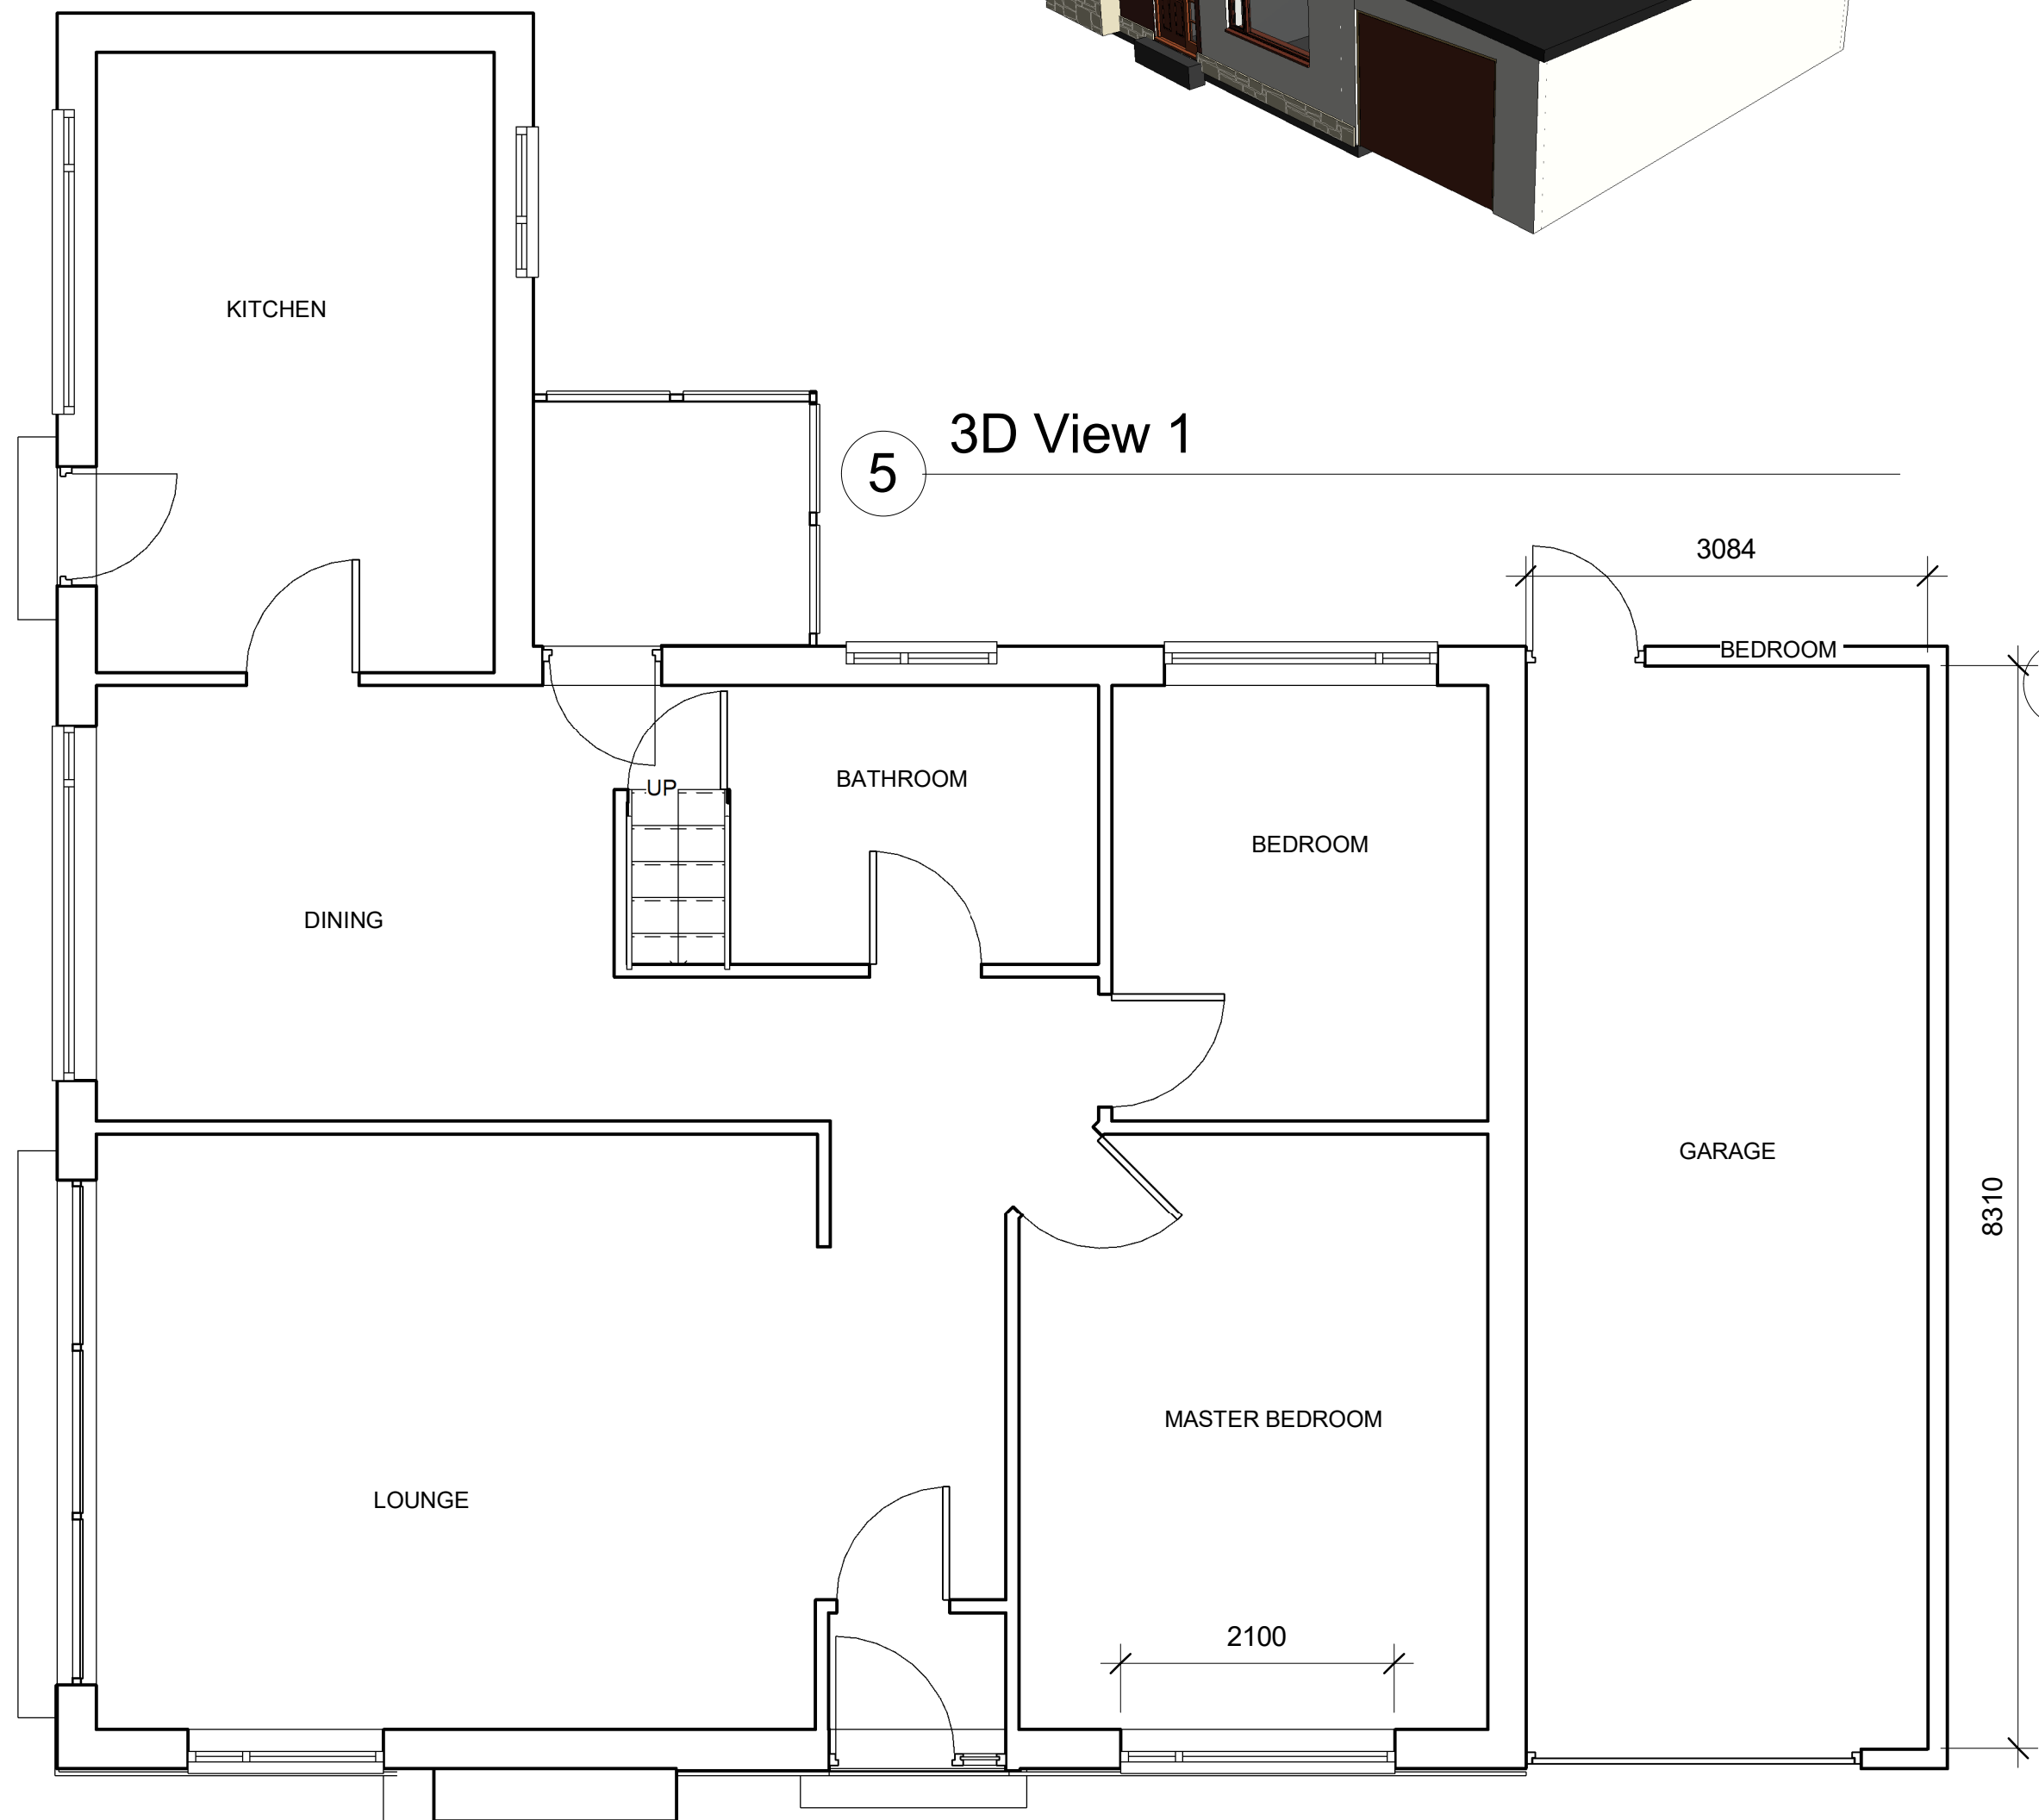


1 0 GROUND FLOOR
1 : 50

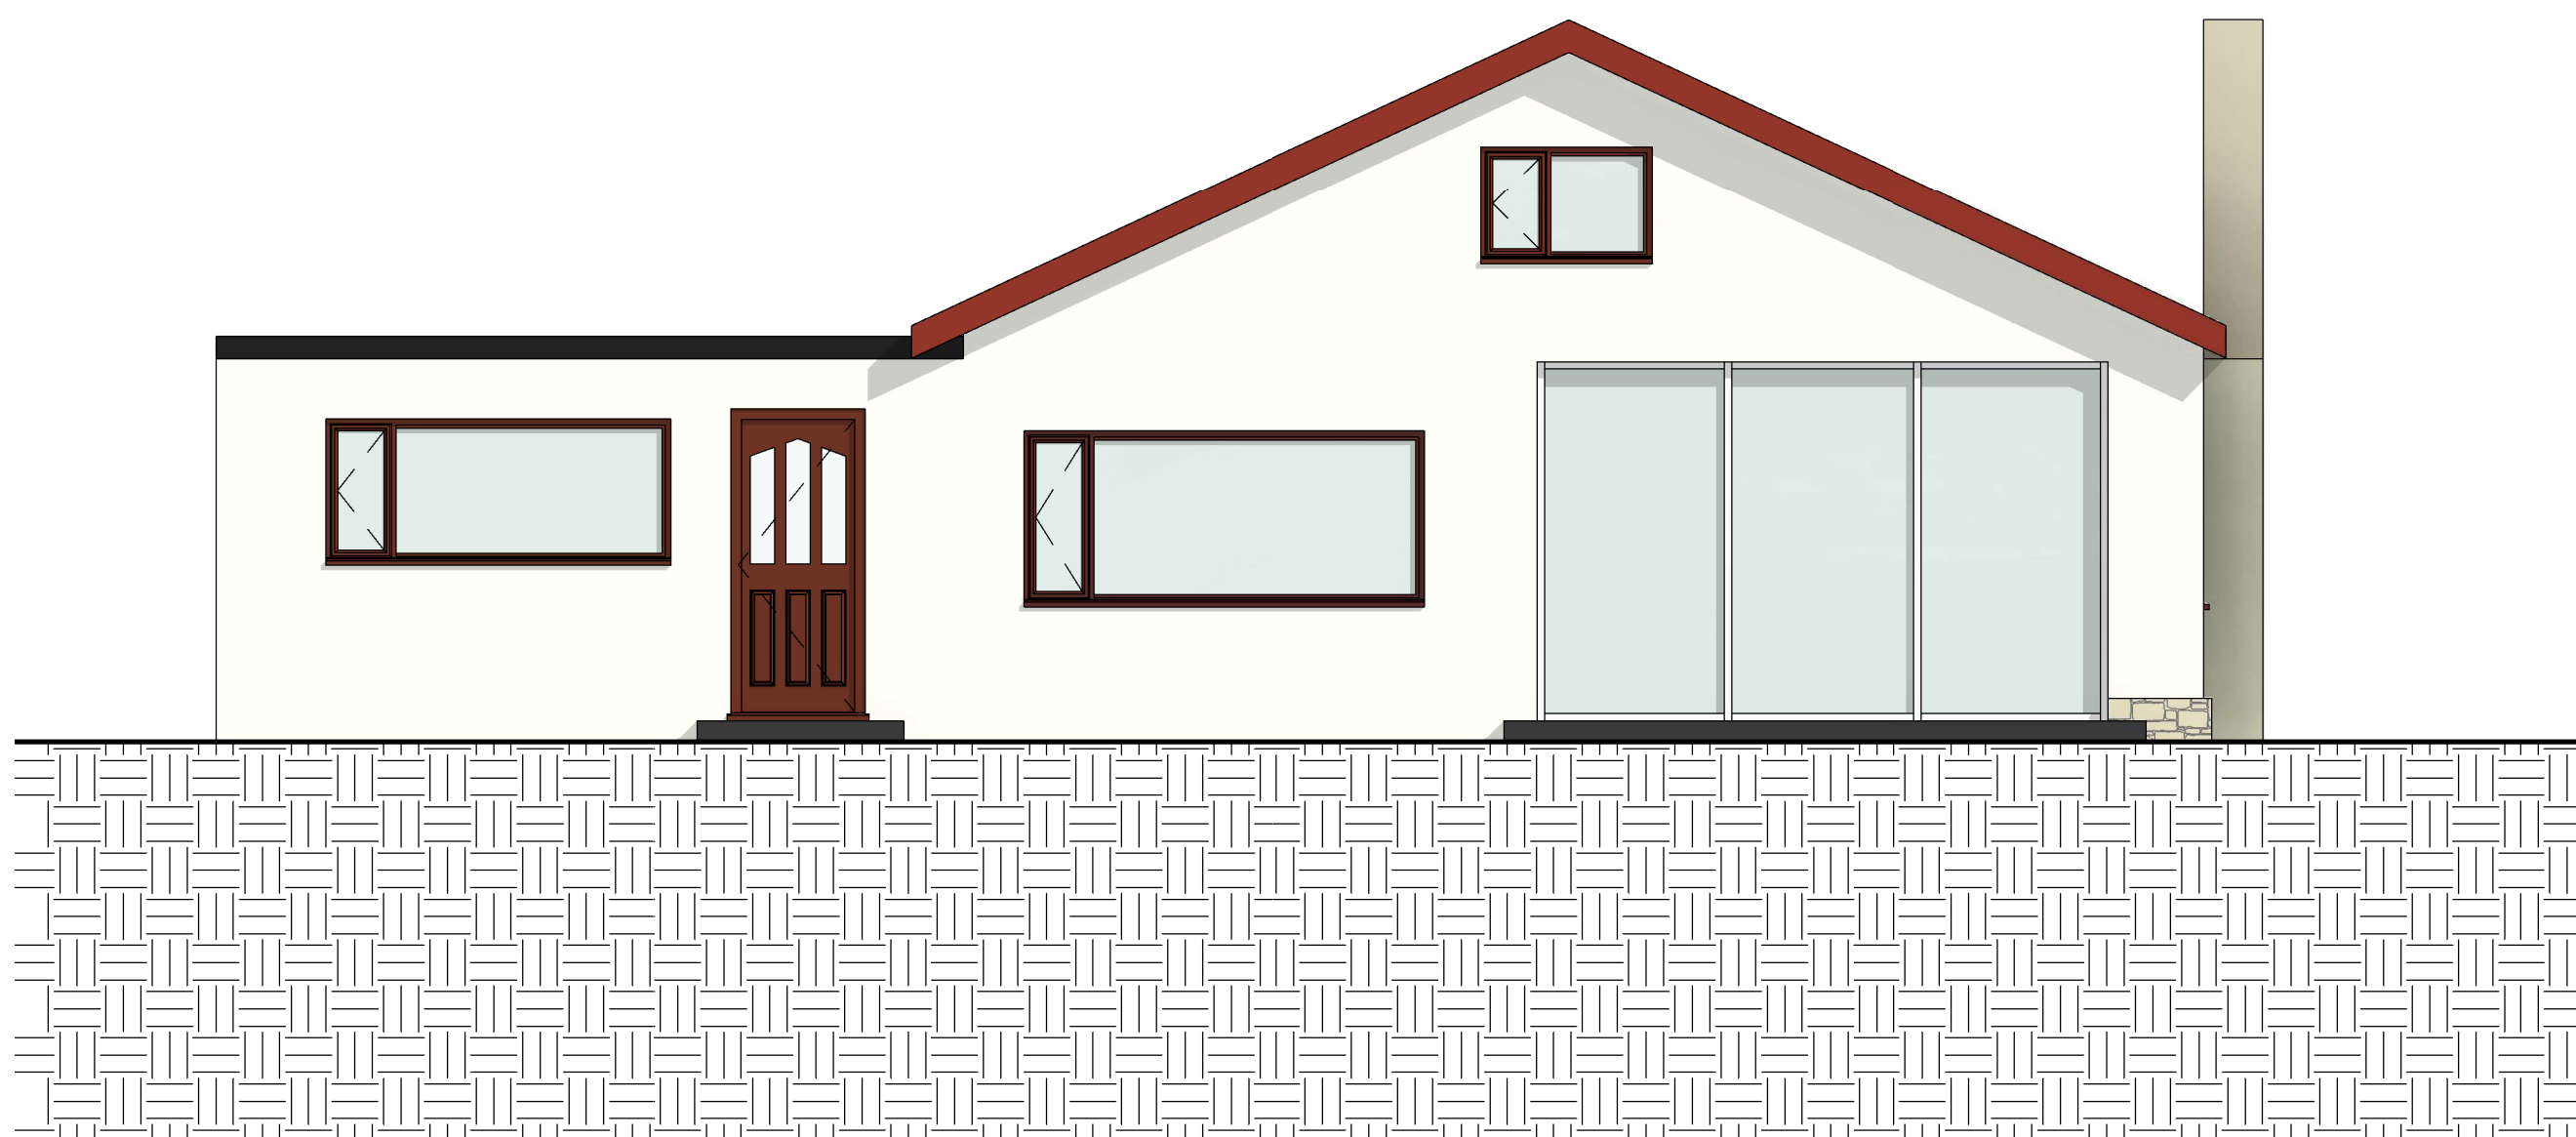


6 EXISTING NORTH EAST
1 : 50

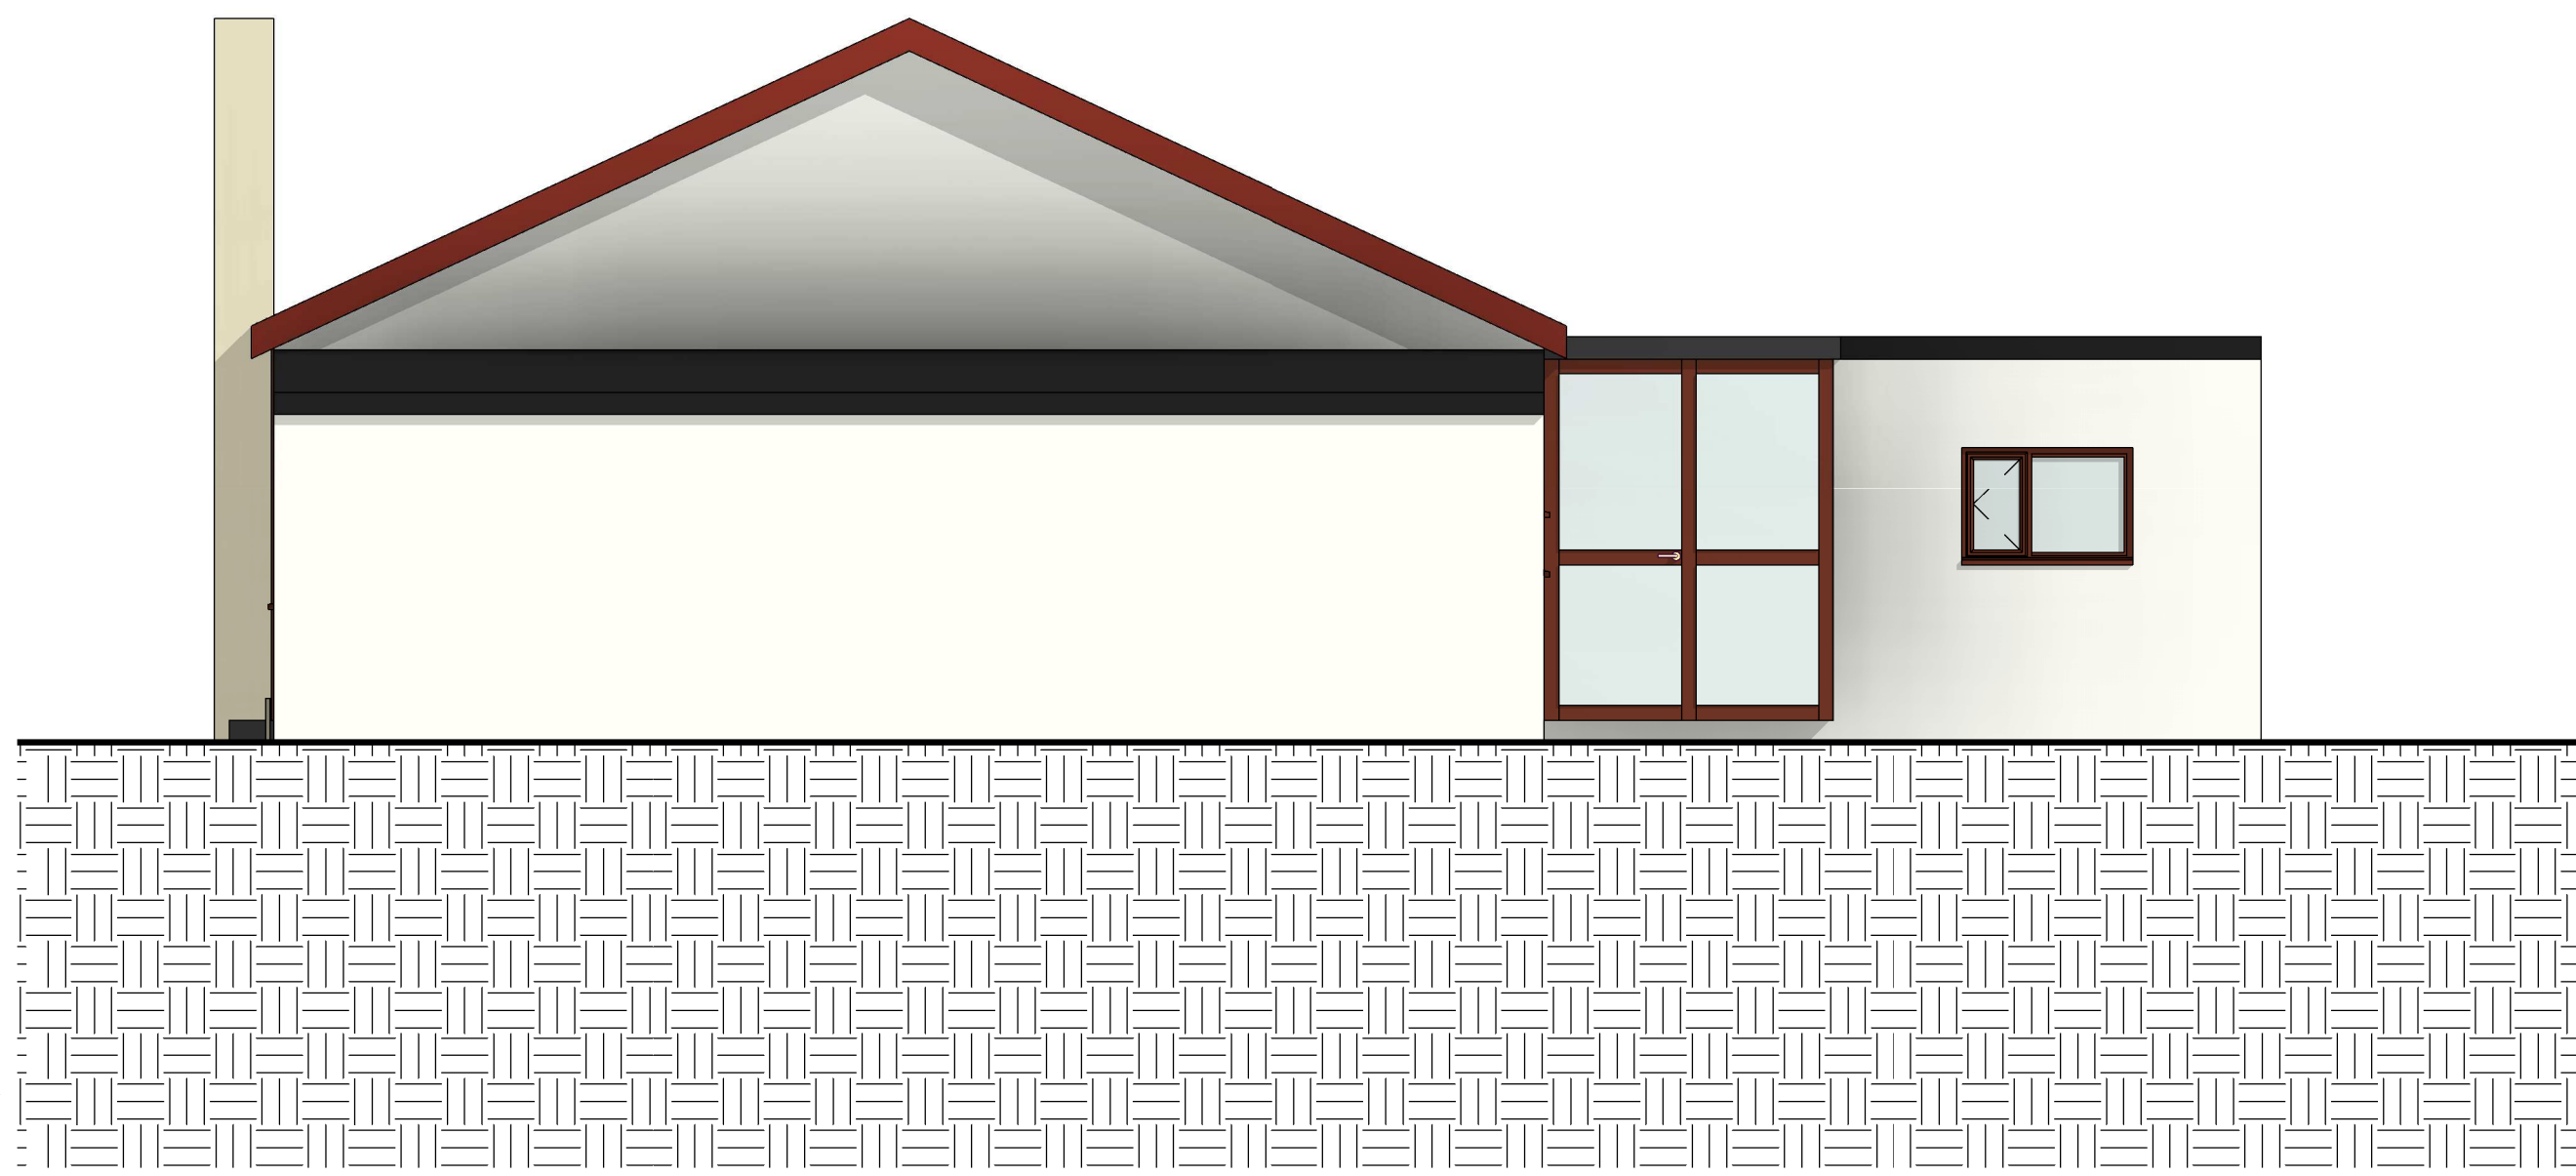

2 EXISTING SOUTH WEST
1 : 50

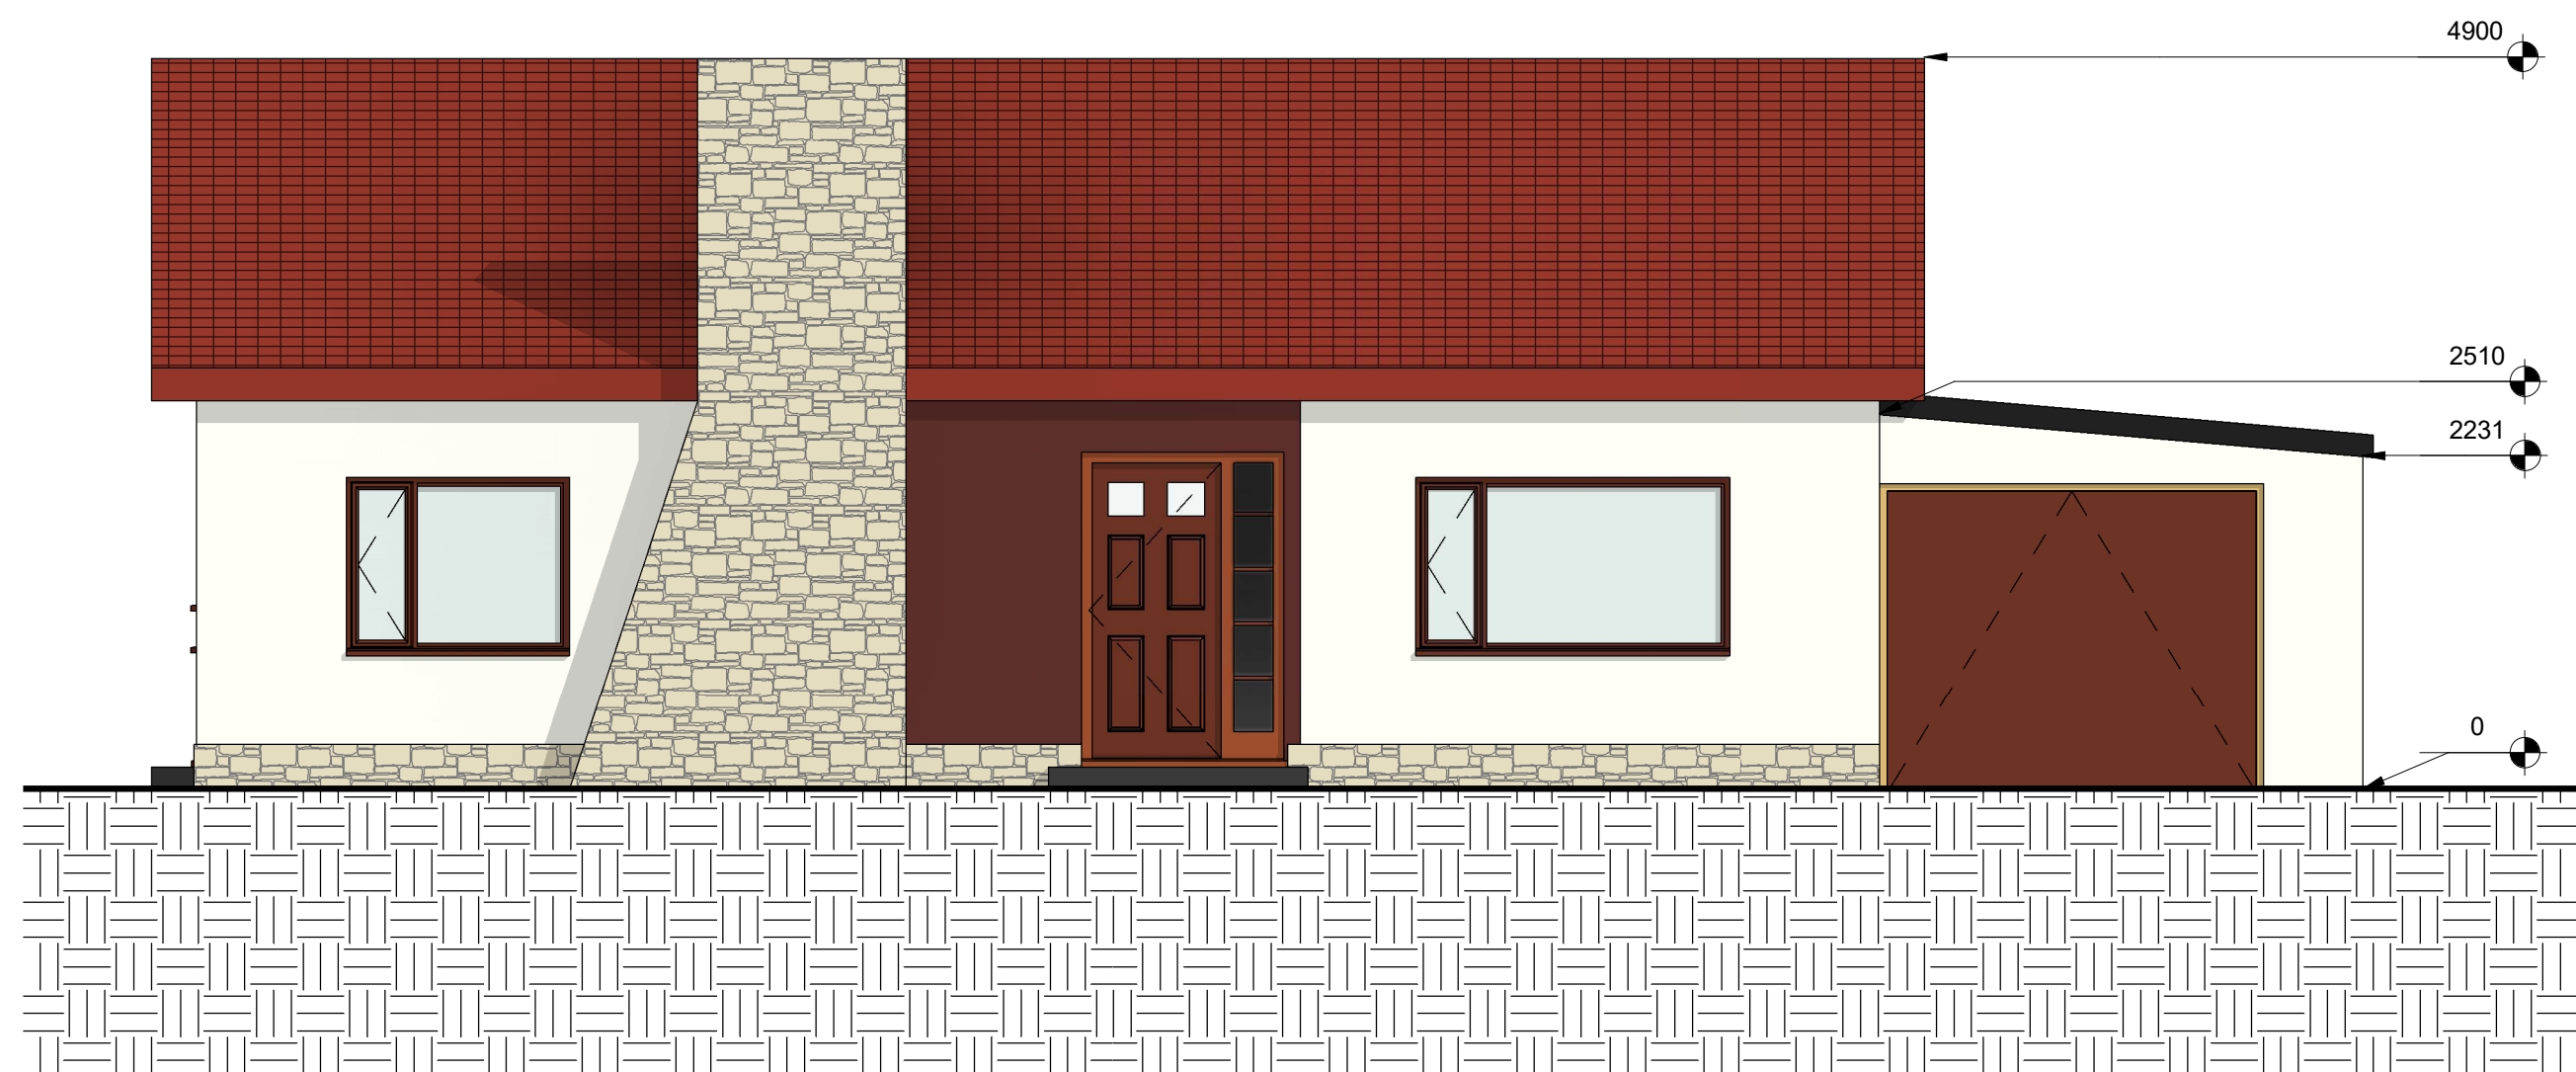

4 EXISTING NORTH WEST
1 : 50

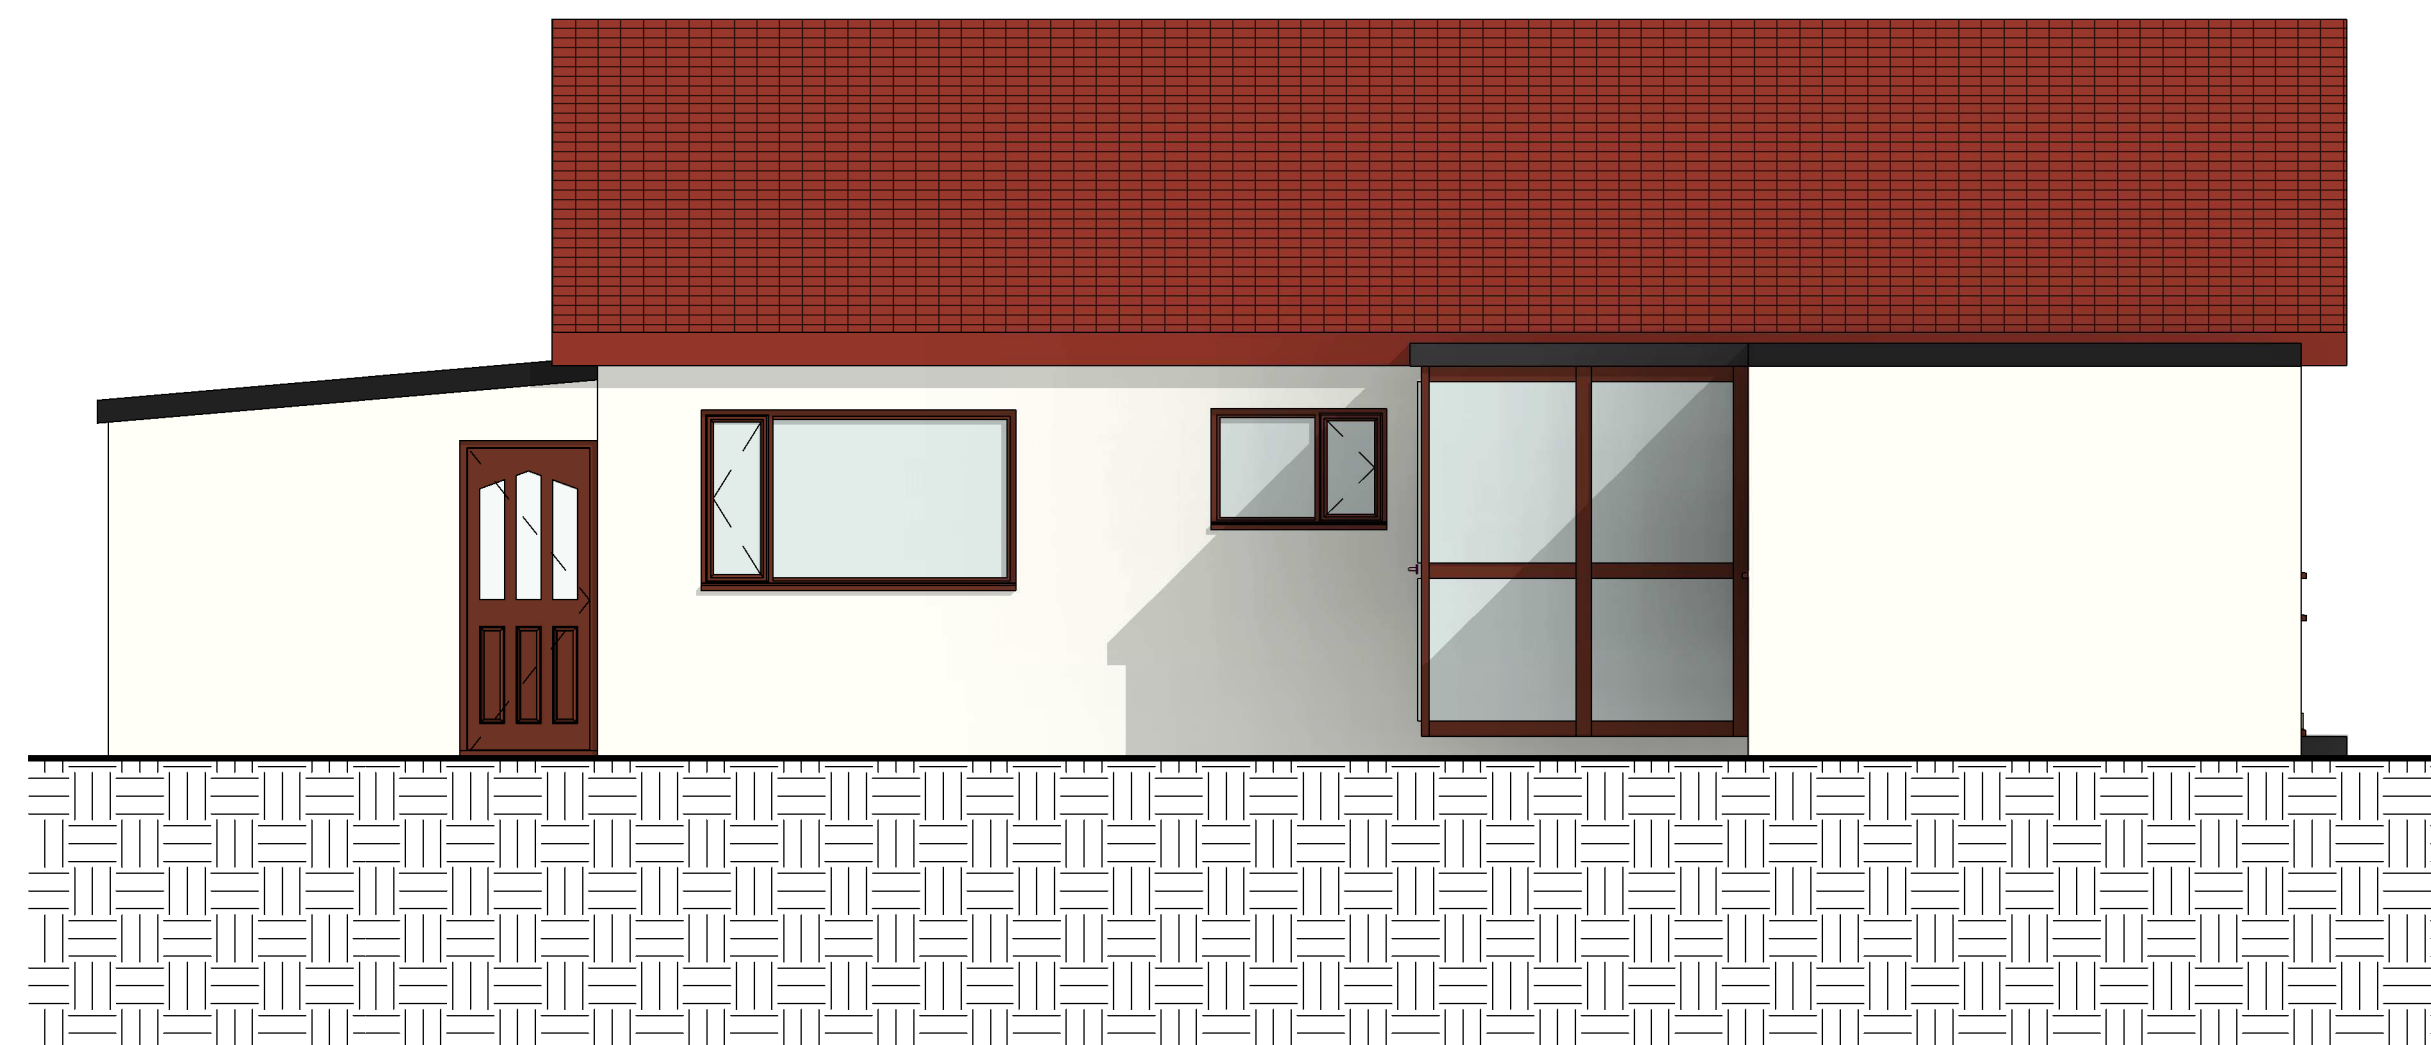

3 EXISTING SOUTH EAST
1 : 50

Peter Hitchen
Architects

Marathon House
The Sidings Business Park
Whalley, BB7 9SE

01254 823 885

www.peterhitchenarchitects.co.uk

NOTES:

No.	Description	Date

CLIENT:

Mr & Mrs Doughty

PROJECT:

PROPOSED GARAGE
ALTERATION TO, 62 WHALLEY
ROAD, LANGHO

SHEET:

EXISTING PLANS &
ELEVATIONS

Project number	443
Date	18/03/2020
Drawn by	RH
Checked by	PH

A200

Scale	1 : 50
Sheet size	A1