



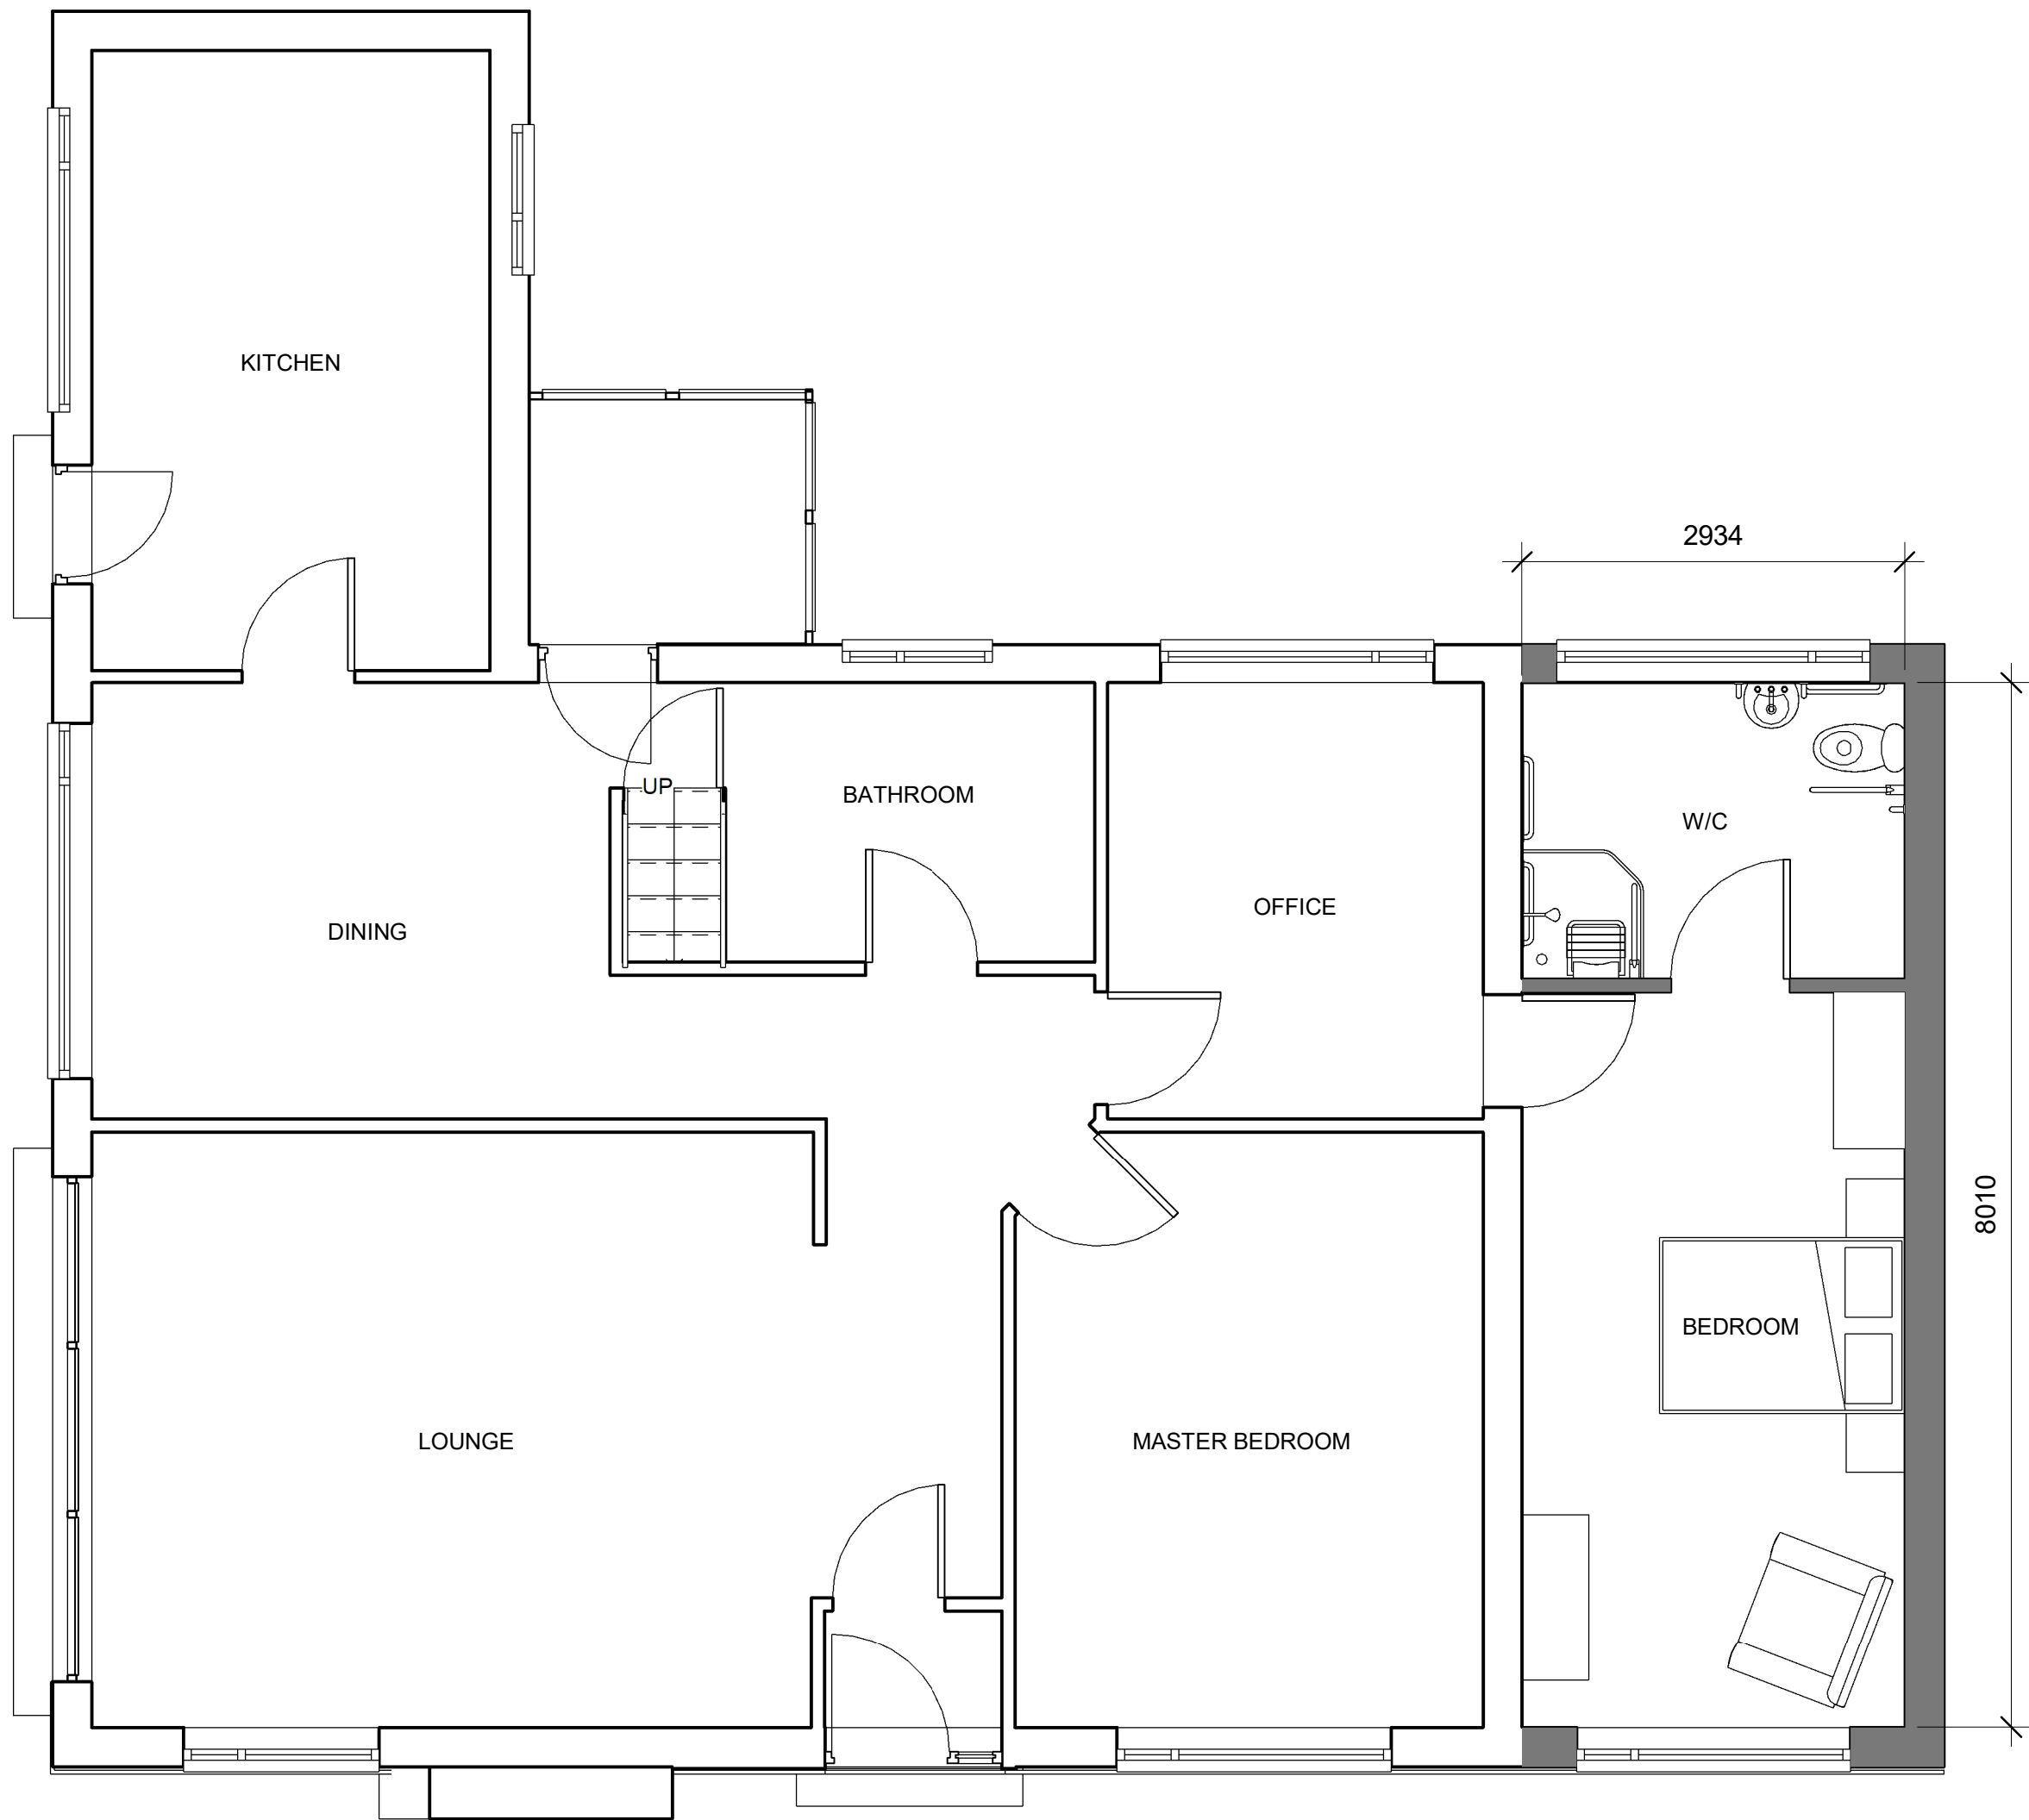


1 0 PROPOSED GROUND FLOOR hipped 1 : 50

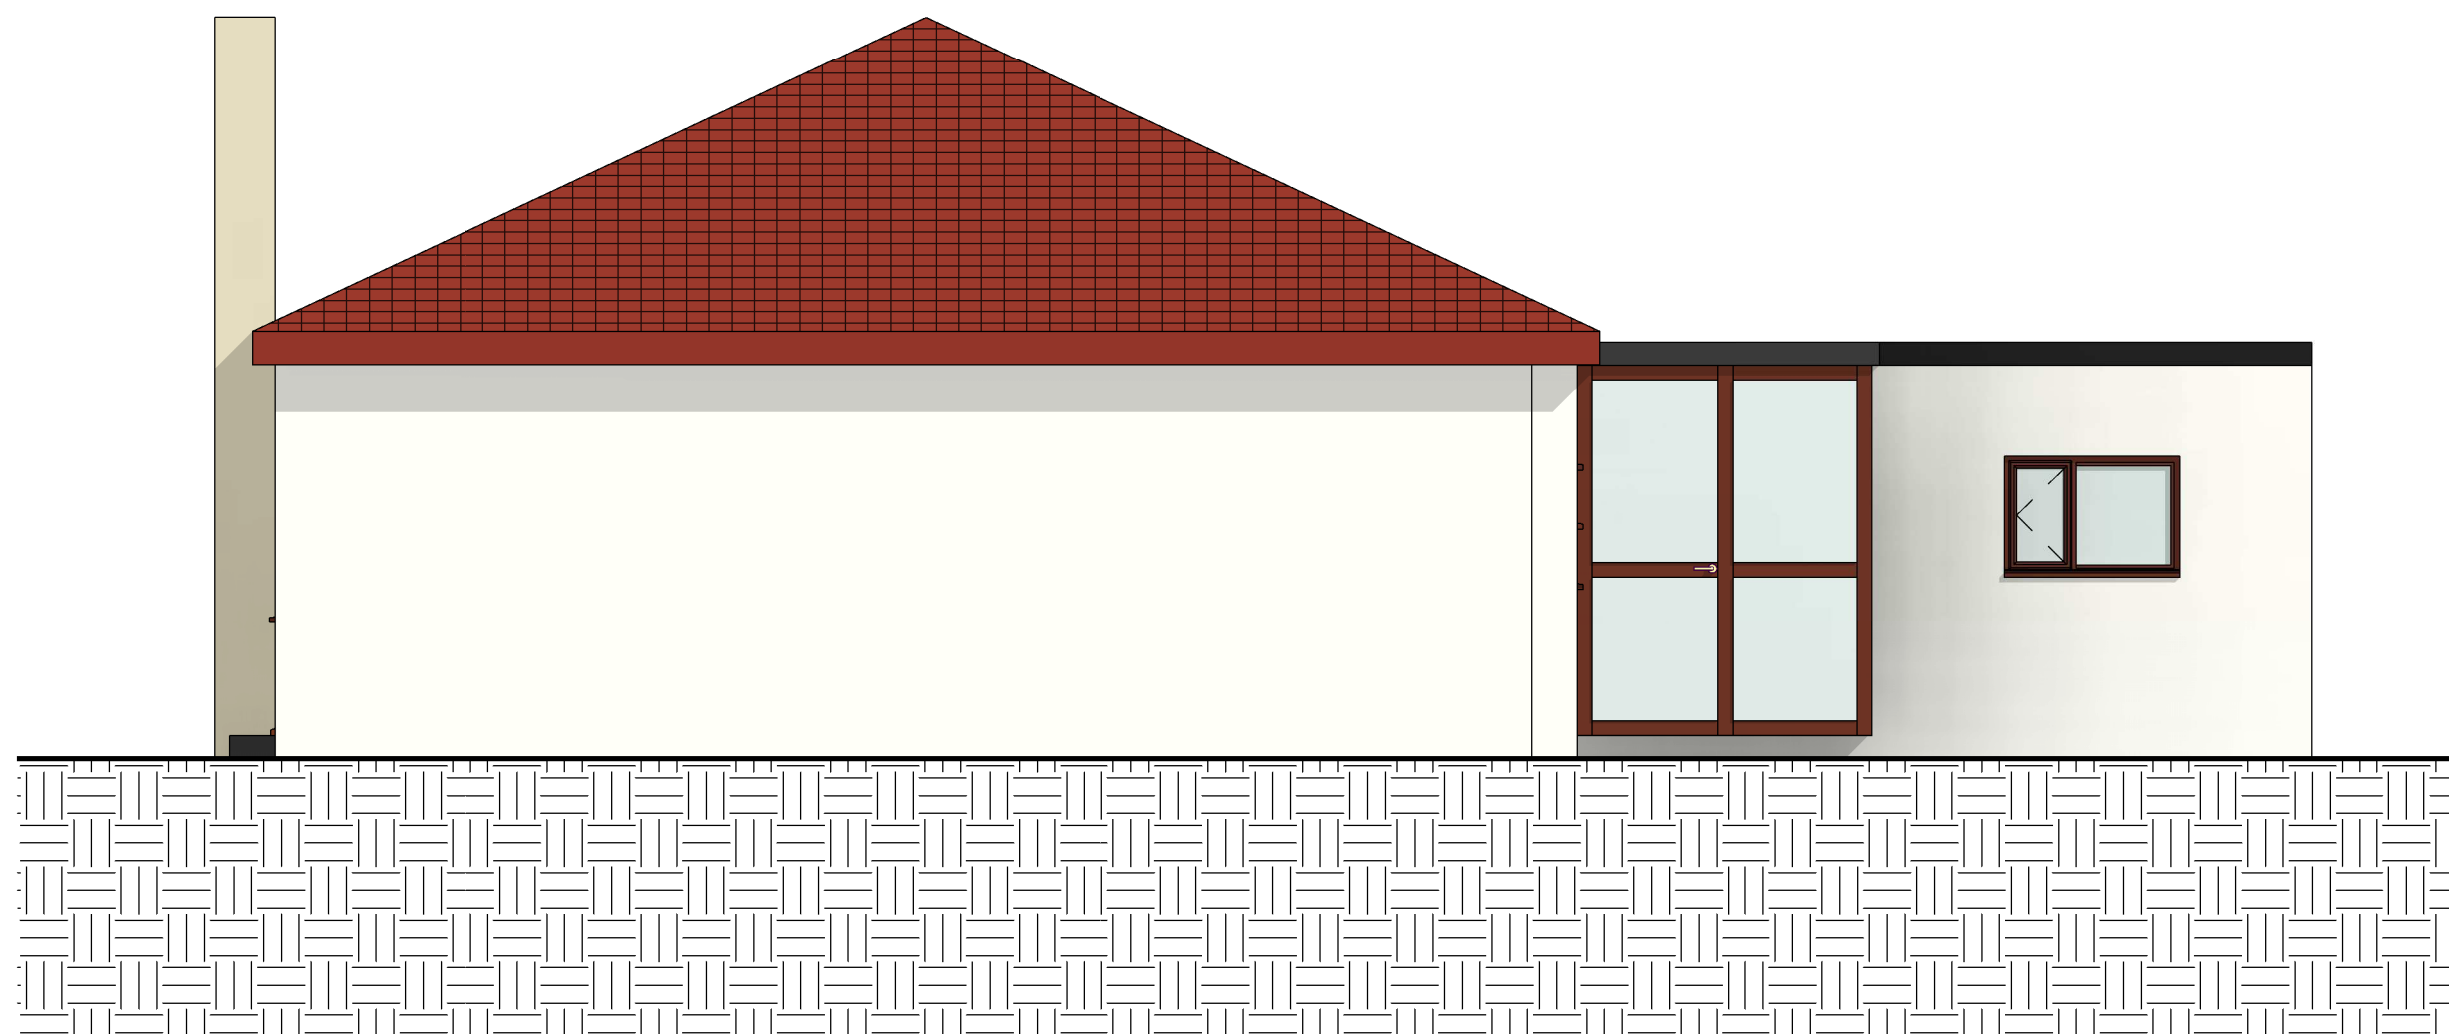


5 PROPOSED NORTH EAST HIPPED 1 : 50



2 PROPOSED SOUTH WEST HIPPED 1 : 50

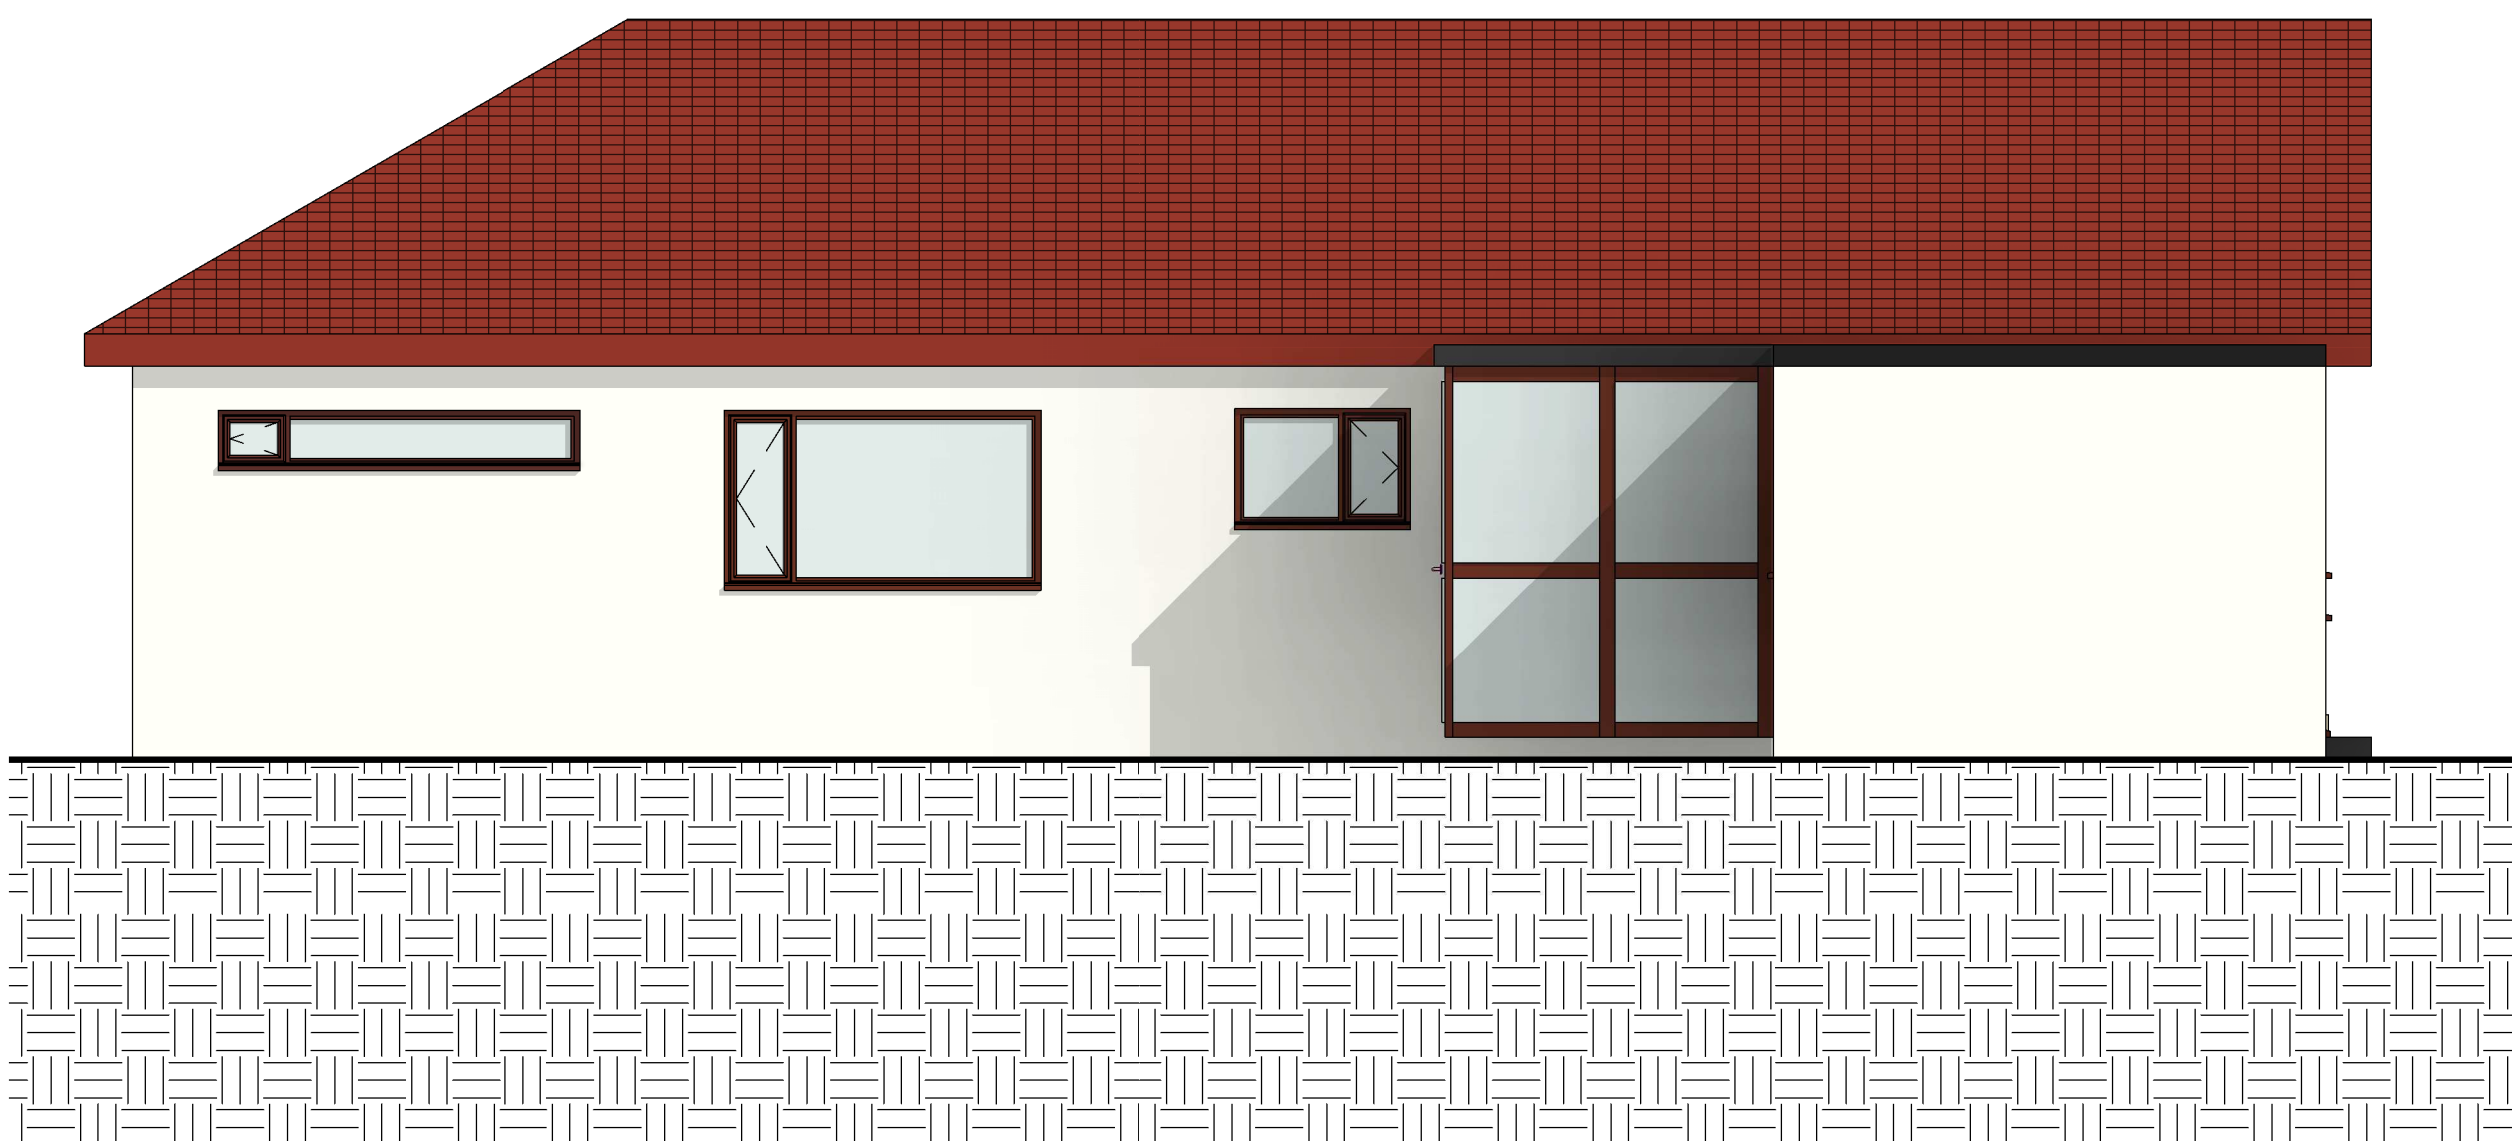

3 PROPOSED SOUTH EAST HIPPED 1 : 50

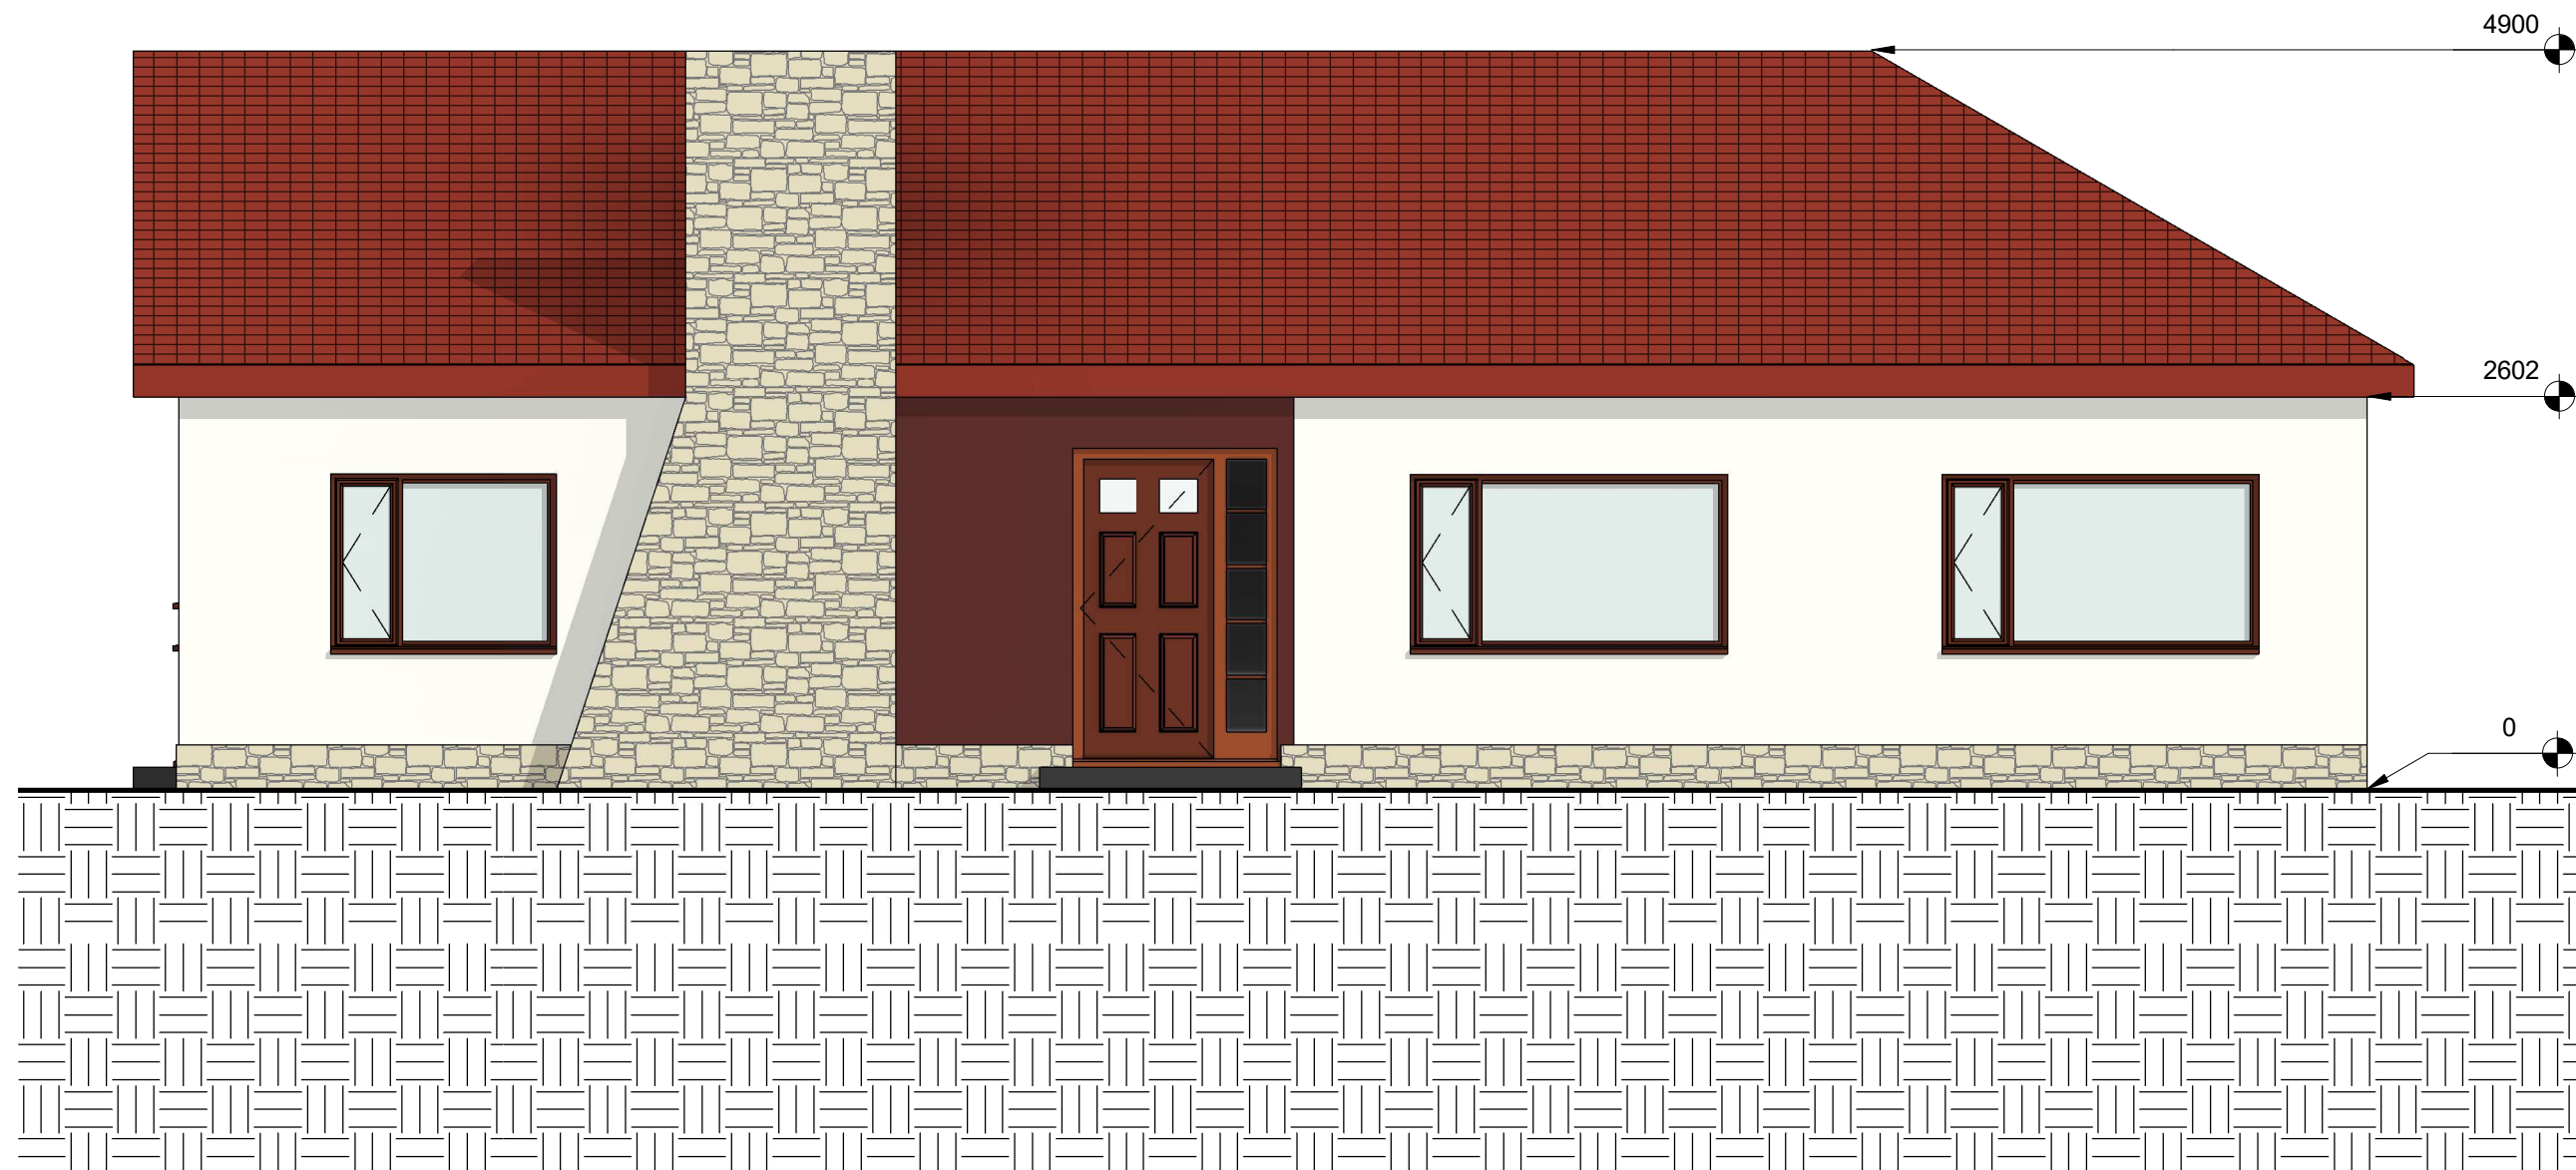

4 PROPOSED NORTH WEST HIPPED 1 : 50

Peter Hitchen Architects

Marathon House
The Sidings Business Park
Whalley, BB7 9SE

01254 823 885

www.peterhitchenarchitects.co.uk

NOTES:



6 3D View 3

No.	Description	Date

CLIENT:

Mr & Mrs Doughty

PROJECT:

PROPOSED GARAGE
ALTERATION TO, 62 WHALLEY
ROAD, LANGHO

SHEET:

PROPOSED PLANS &
ELEVATIONS HIPPED
ROOF

Project number	443
Date	18/03/2020
Drawn by	DH
Checked by	PH

A300

Scale	1 : 50
Sheet size	A1