

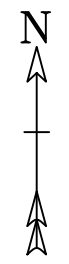


# Location Plan: Lane Side Farm, West Bradford, Clitheroe BB7 4QH

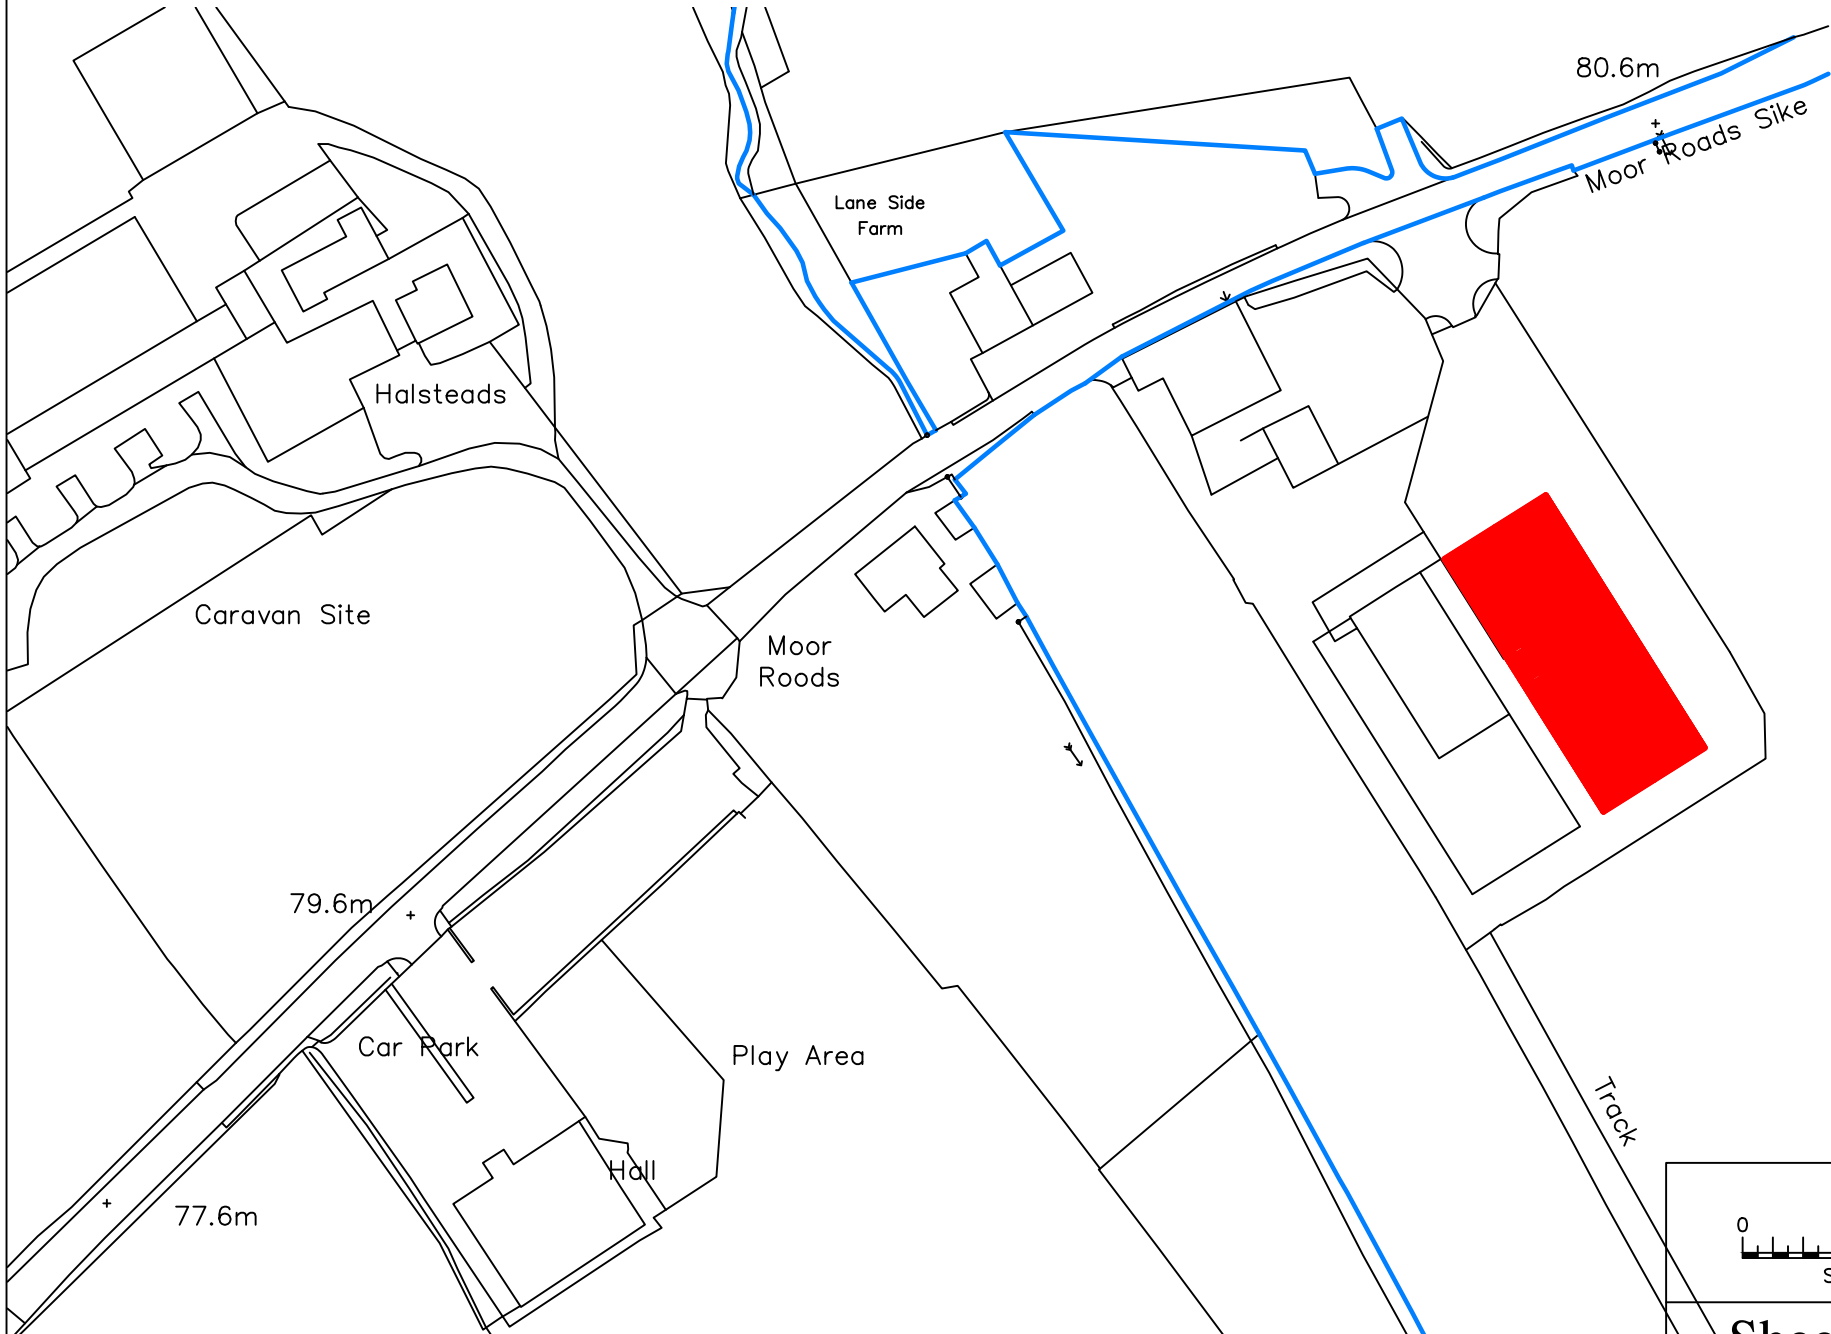

Dwg No.: JW126-1  
Revision:  
Client: Horner  
Project: New Agricultural Building  
Title: Location Plan  
Date: 11 March 2020  
Drawn by: J.Wilson  
Page Number: 1 of 6

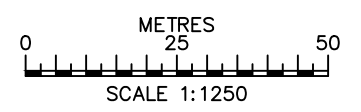

## Sheet Size A4