


Plan View: Lane Side Farm, West Bradford, Clitheroe BB7 4QH

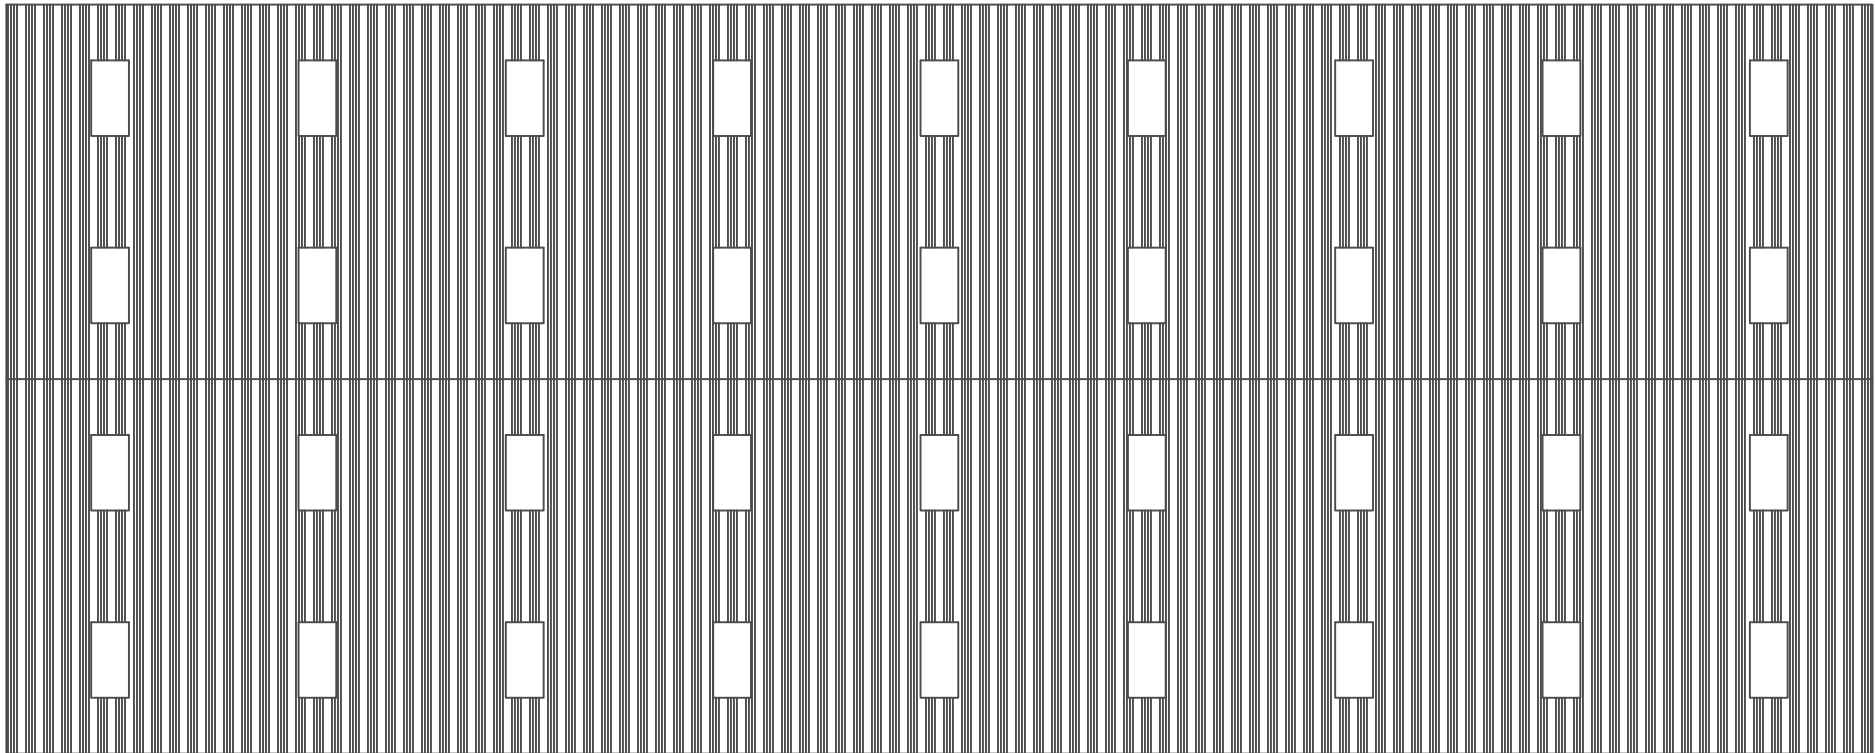


Dwg No.: JW126-6
Revision:

Client: Horner
Project: New Agricultural
Building
Title: Plan View

Date: 11 March 2020

Drawn by: J.Wilson

Page Number: 6 of 6

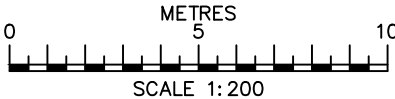

Sheet Size A3