



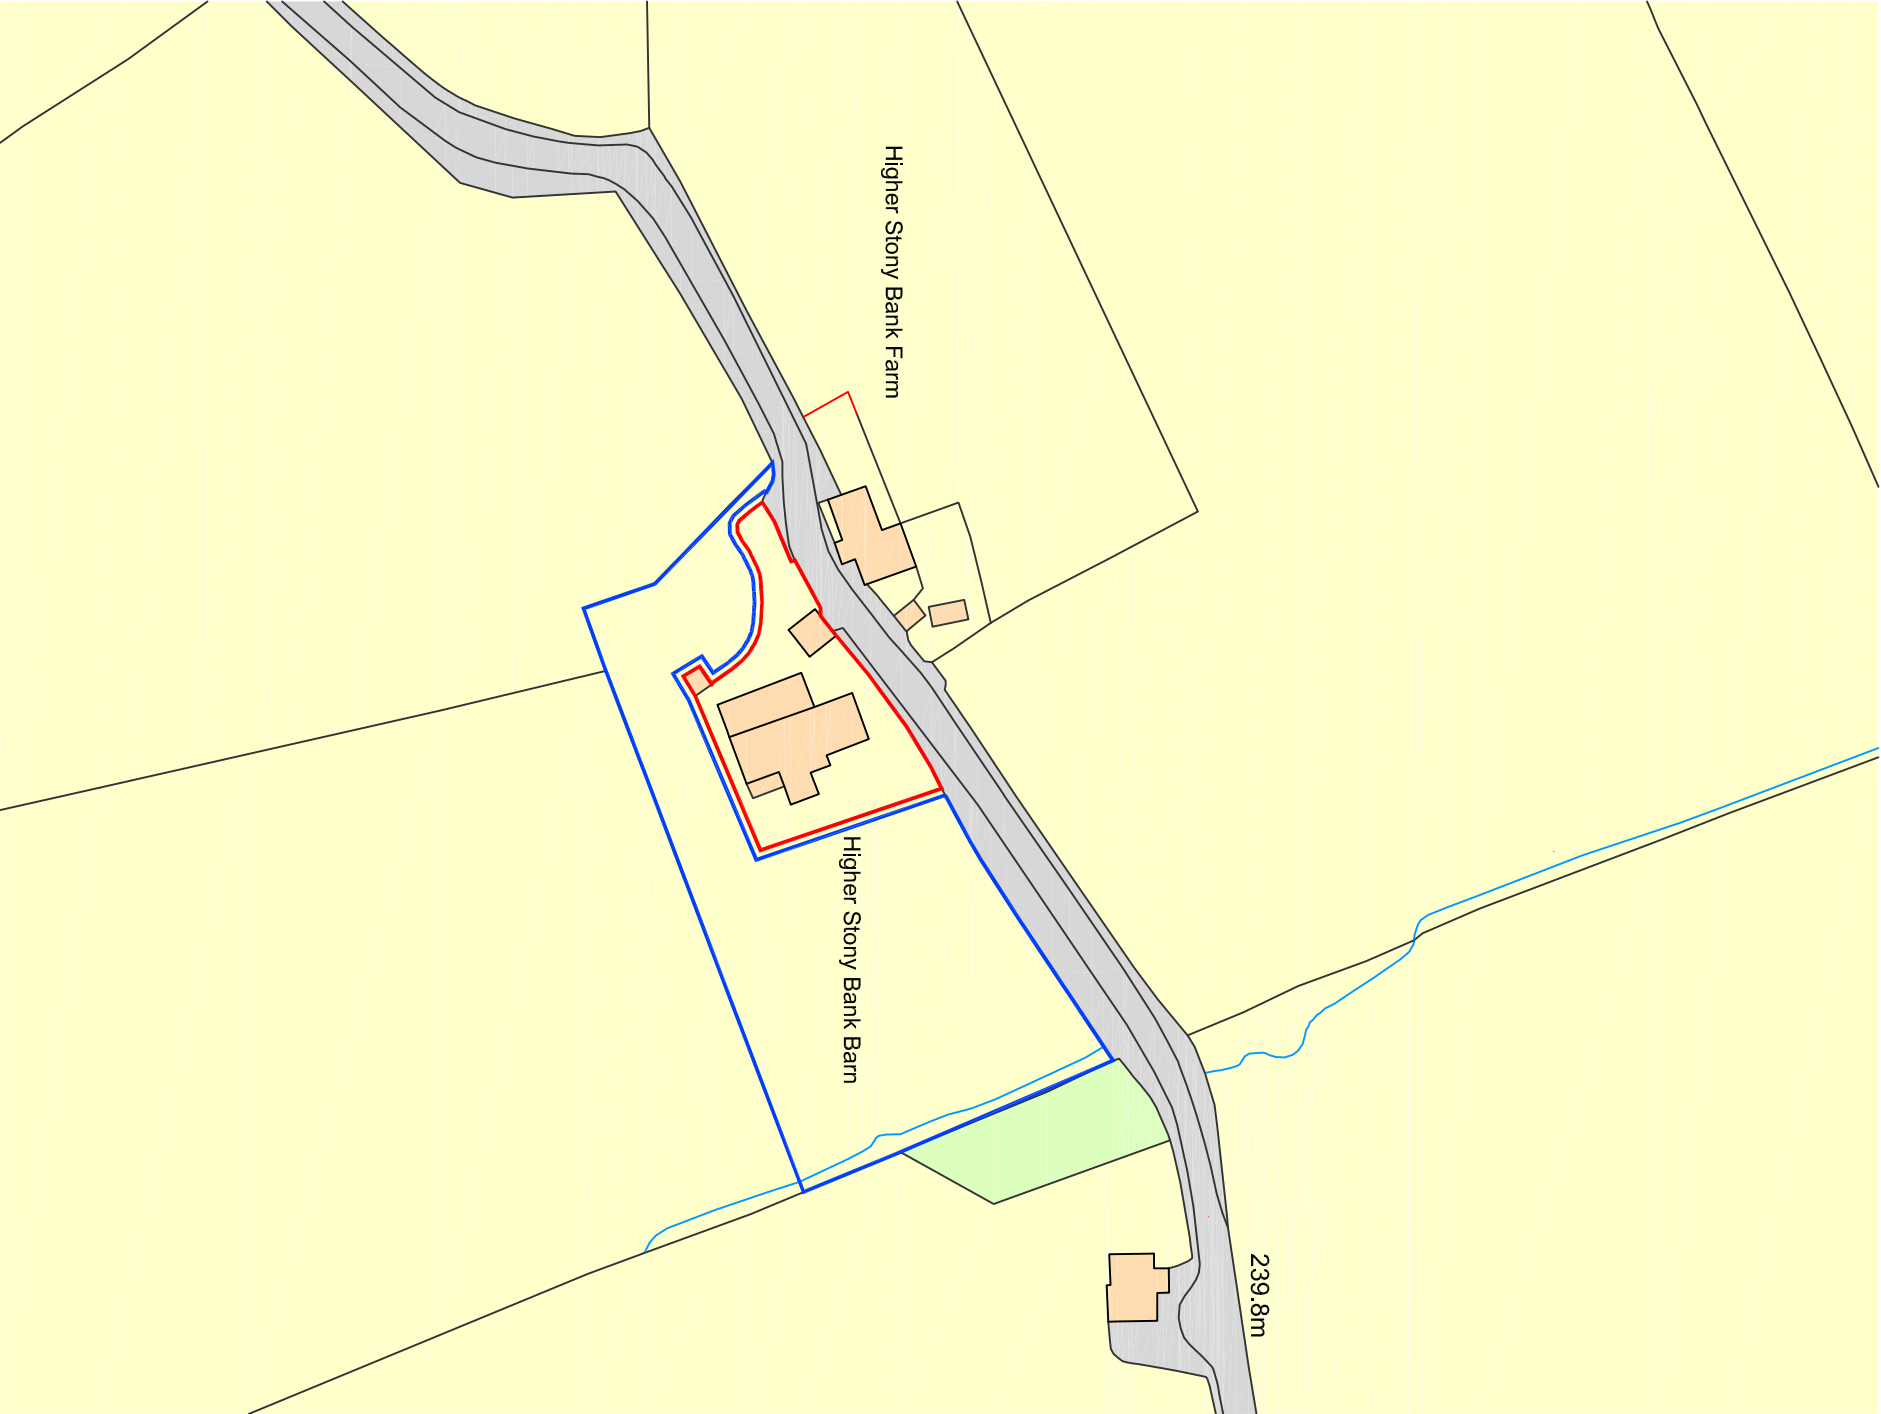

-	-
Revision	Date

Stephen Craven
Building Design

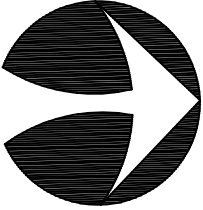

Chartered Architectural Technologist and
Building Design Consultant

Town Hall, Market Place
Settle, North Yorkshire BD24 9EJ
Tel 01729 824754 Mobile 07763 766702
E-Mail stephen.craven@tiscali.co.uk
www.stephencraven.org

job:

Proposed Kitchen Alterations & New Rooflights
Higher Stony Bank Barn
Staldburn
BB7 4TR

client:

Mr & Mrs S Oliver

drawing:

Location Plan

scale:	date:	drawn:
1:1250 @ A3	03/20	smc
job no:	drawing no:	
03/2020	06	-