


- ELEVATION C-C - MIX OF CENTURY STONE ZCLAD TEXTURED NATURAL STONE EFFECT CLADDING AND DURA COMPOSITES WEATHERED CEDAR EFFECT CLADDING ARRANGED IN RANDOM BAYS
- NATURAL STONE EFFECT CLADDING IN GREY, YELLOW AND BROWN
- WEATHERED CEDAR EFFECT CLADDING IN GREY
- ELEVATION D-D - CONCRETE STRUCTURAL FINISH
- EXPOSED PIPEWORK - PIPEWORK FINISHED IN BLUE/GREEN SCOTCHKOTE EPOXY PIPE COATING IN LINE WITH DWI REGULATIONS
- ACCESS STEPS, WALKWAYS AND HANDRAILS IN GALVANISED MILD STEEL
- ROOF - INSULATED COMPOSITE PVC COATED PROFILED GALVANISED STEEL SHEETING IN GOOSEWING GREY (10-A-05) WITH PRESSED METAL CORNER PIECES TO ROOF/WALL INTERFACE
- RAINWATER GOODS - PVC COATED PRESSED METAL PRE-GALVANISED BOX GUTTERING AND GREY RWPs
- EXTERNAL DOORS - SECURITY RATED DOUBLE/SINGLE LEAF DOORS IN GOOSEWING GREY (10-A-05)




CENTURY STONE ZCLAD TEXTURED NATURAL STONE EFFECT CLADDING



DURA CLADDING WEATHERED CEDAR EFFECT CLADDING

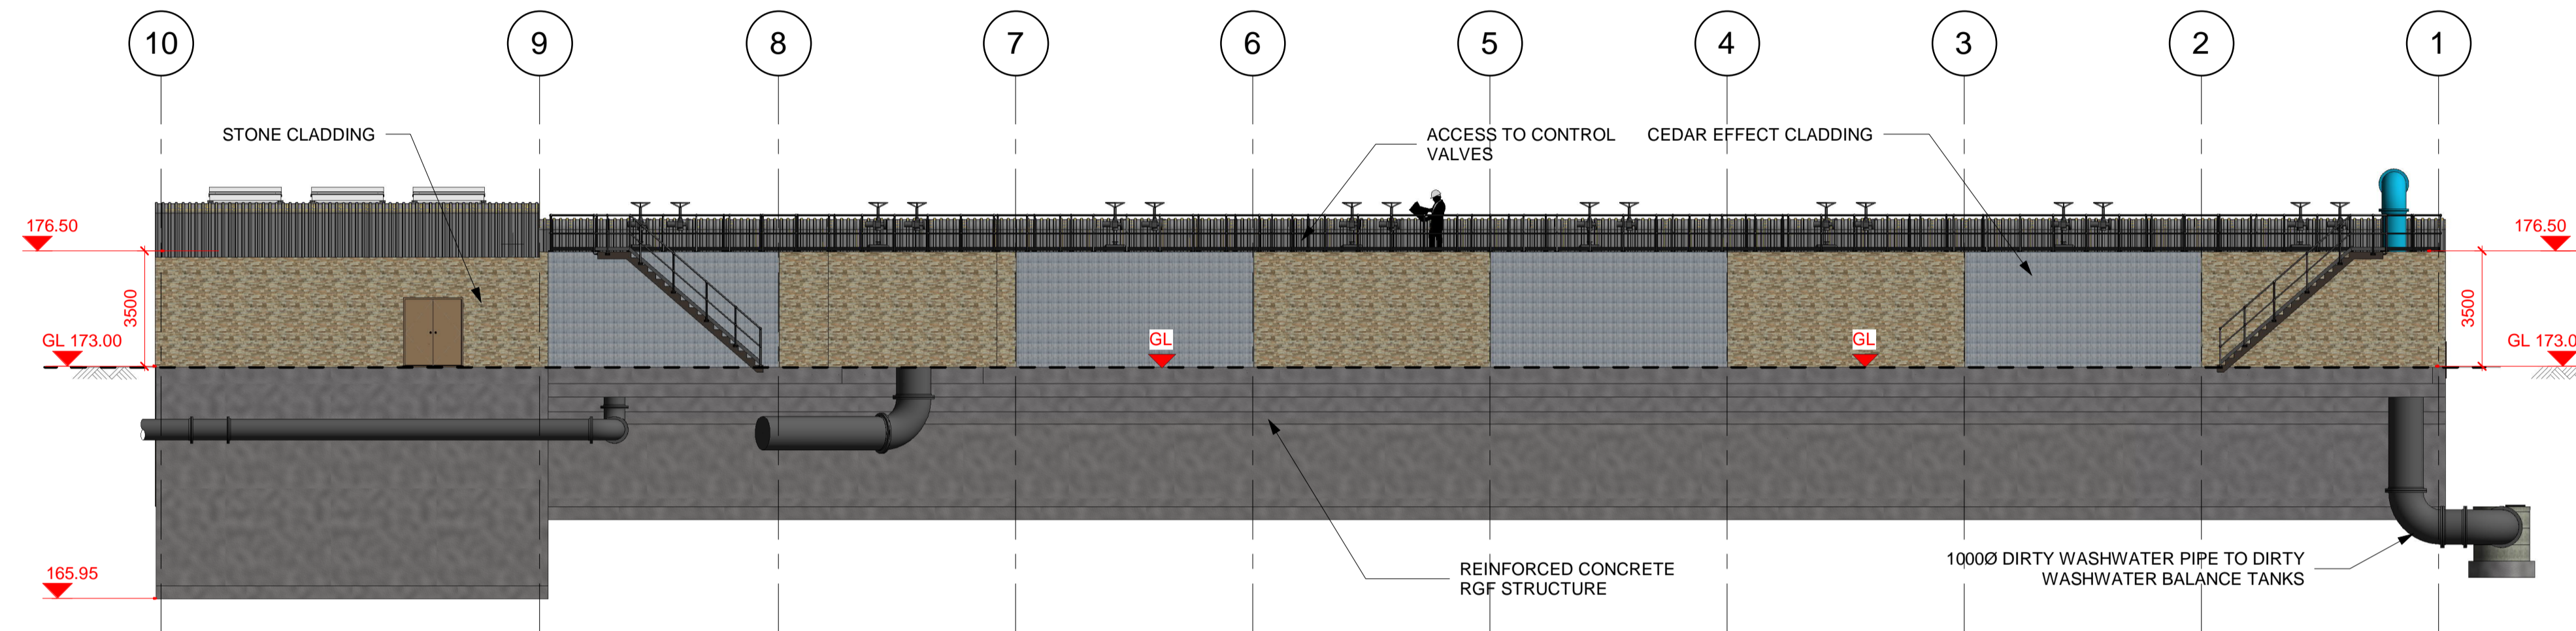


RAPID GRAVITY FILTERS - ELEVATION C-C
1 : 150

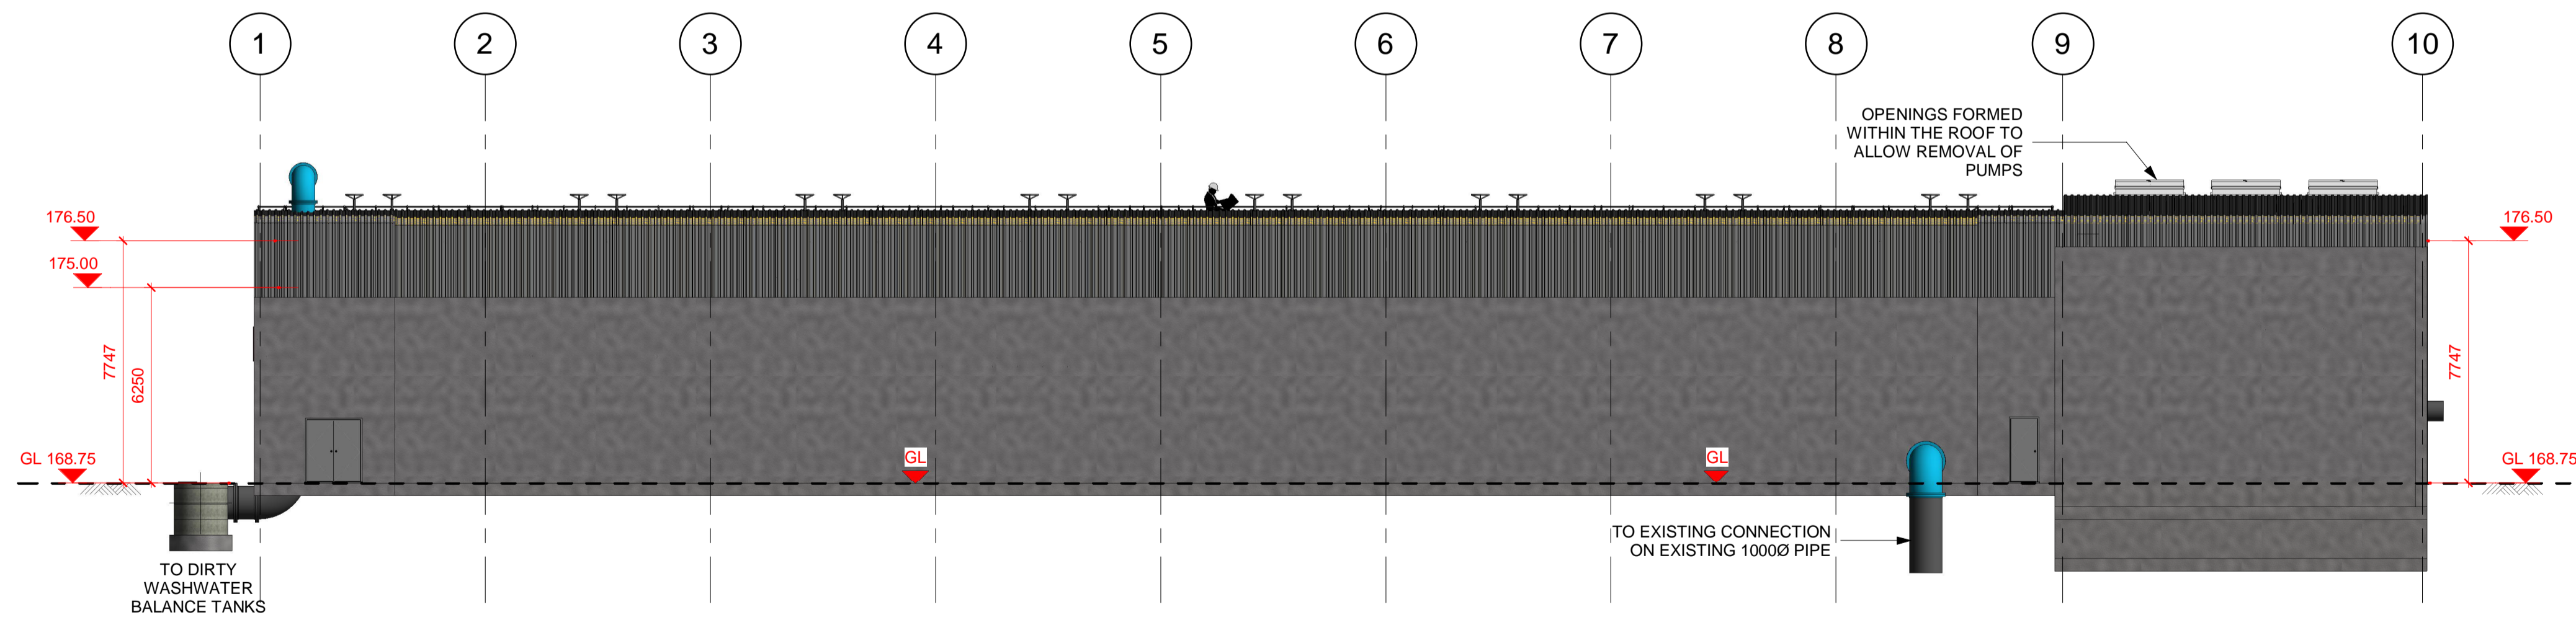

RAPID GRAVITY FILTERS - ELEVATION D-D
1 : 150

NOTES

- ALL DIMENSIONS IN MILLIMETRES AND LEVELS IN METRES AOD UNLESS NOTED OTHERWISE.
- NO DIMENSIONS ARE TO BE SCALED FROM THIS DRAWING.

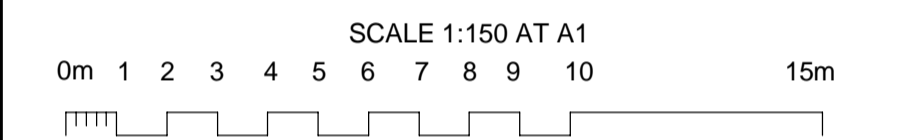

CURRENT ISSUE INFORMATION


P03	ZD	AO	-	NC	MINOR UPDATES	05/03/20
P02	ZD	AO	-	NC	MINOR UPDATES	13/12/19
P01	ZD	AO	-	NC	ISSUED FOR PLANNING APPLICATION	25/10/19
VERSION	AUTH	CHK	B.CHK	REVD	REASON FOR ISSUE	DATE

S2	Issued For Information
SUITABILITY CODE	SUITABILITY DESCRIPTION



MMB
MOTT MACDONALD
BENTLEY

UNITED UTILITIES
AMP6 FRAMEWORK
HODDER WTW
PROPOSED RGF ELEVATION

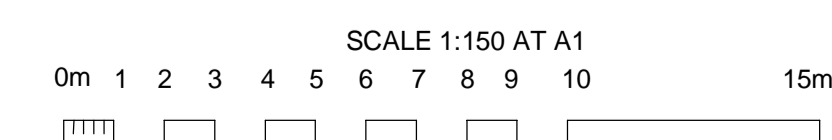

SCALE	1 : 150	SHEET SIZE	A1
DRAWING NUMBER	80040117-01-MMB-HODDE-97-DR-I-00007	REVISION	P03