


Typical Section West to East

EXISTING GROUND LEVEL  
PROPOSED GROUND LEVEL

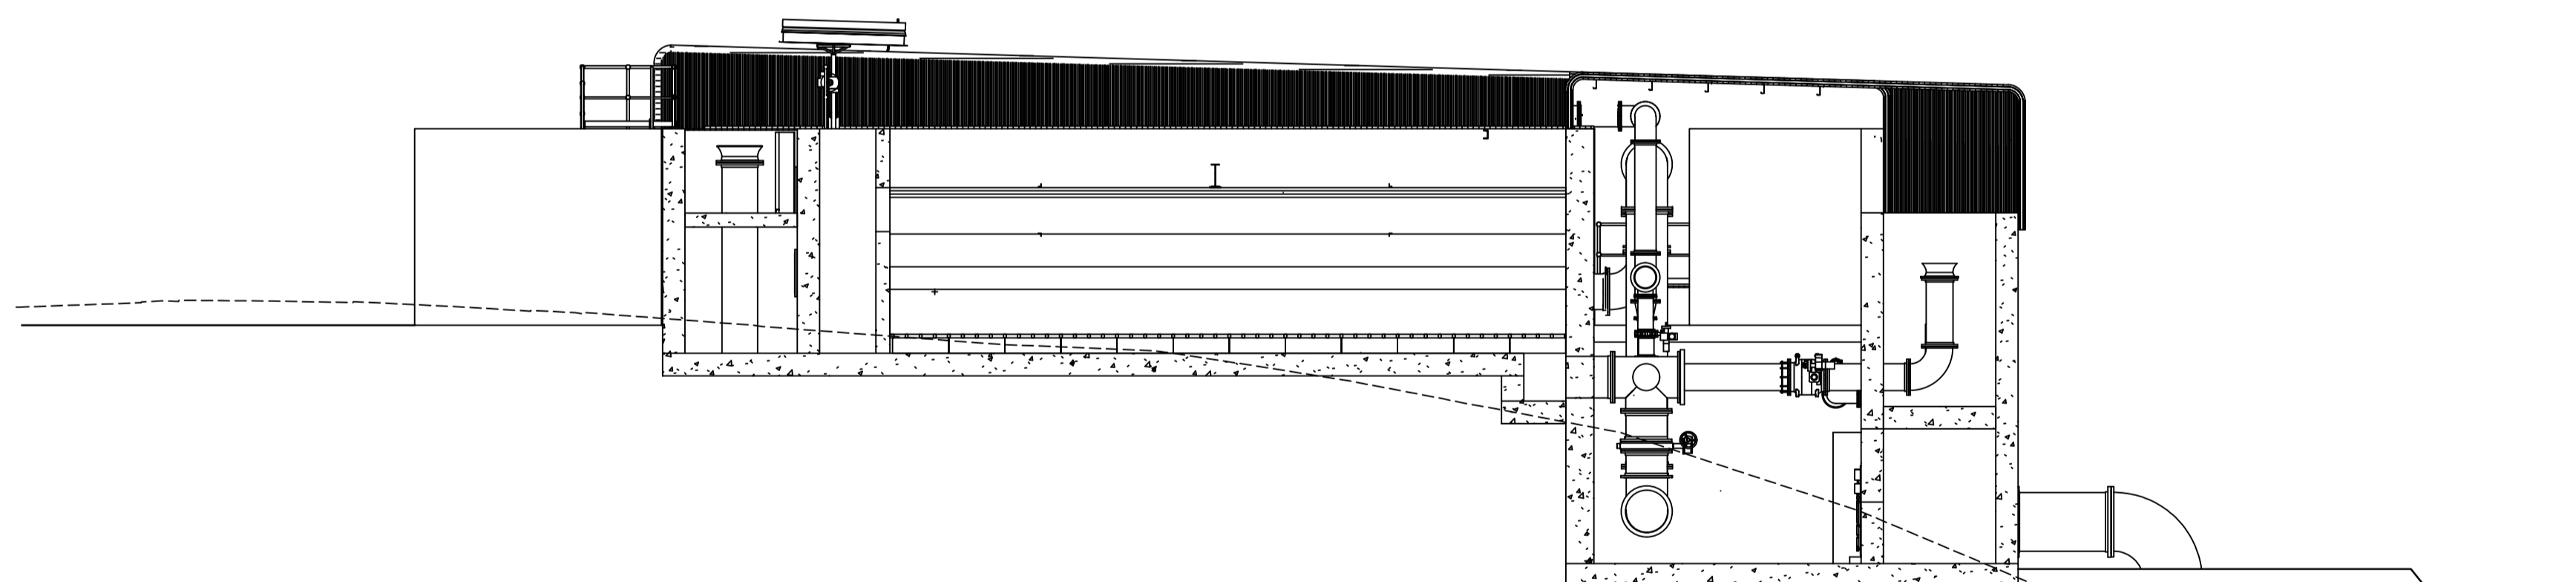

EXISTING GROUND LEVEL


PROPOSED GROUND LEVEL

Typical Section North to South

NOTES

1. ALL DIMENSIONS IN MILLIMETRES AND ALL LEVELS IN METRES AOD UNLESS NOTED OTHERWISE.
2. NO DIMENSIONS ARE TO BE SCALED FROM THIS DRAWING.

CURRENT ISSUE INFORMATION

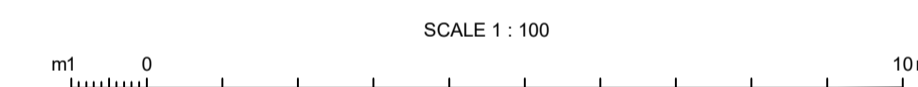

P01	AT	AO	NC	Issued for Planning	06/03/20
VERSION	AUTH	CHKD	REVD	REASON FOR ISSUE	DATE
S2	For Information				
SUITABILITY CODE	SUITABILITY DESCRIPTION				



**MMB**  
MOTT MACDONALD  
BENTLEY

UNITED UTILITIES WATER LIMITED  
HODDER WTW AMP6 RENOVATION  
TYPICAL RGF SECTIONS

SCALE	1:100	SHEET SIZE	A1
DRAWING NUMBER	80040117-01-MMB-HODDE-97-DR-I-00020	REVISION	P01