


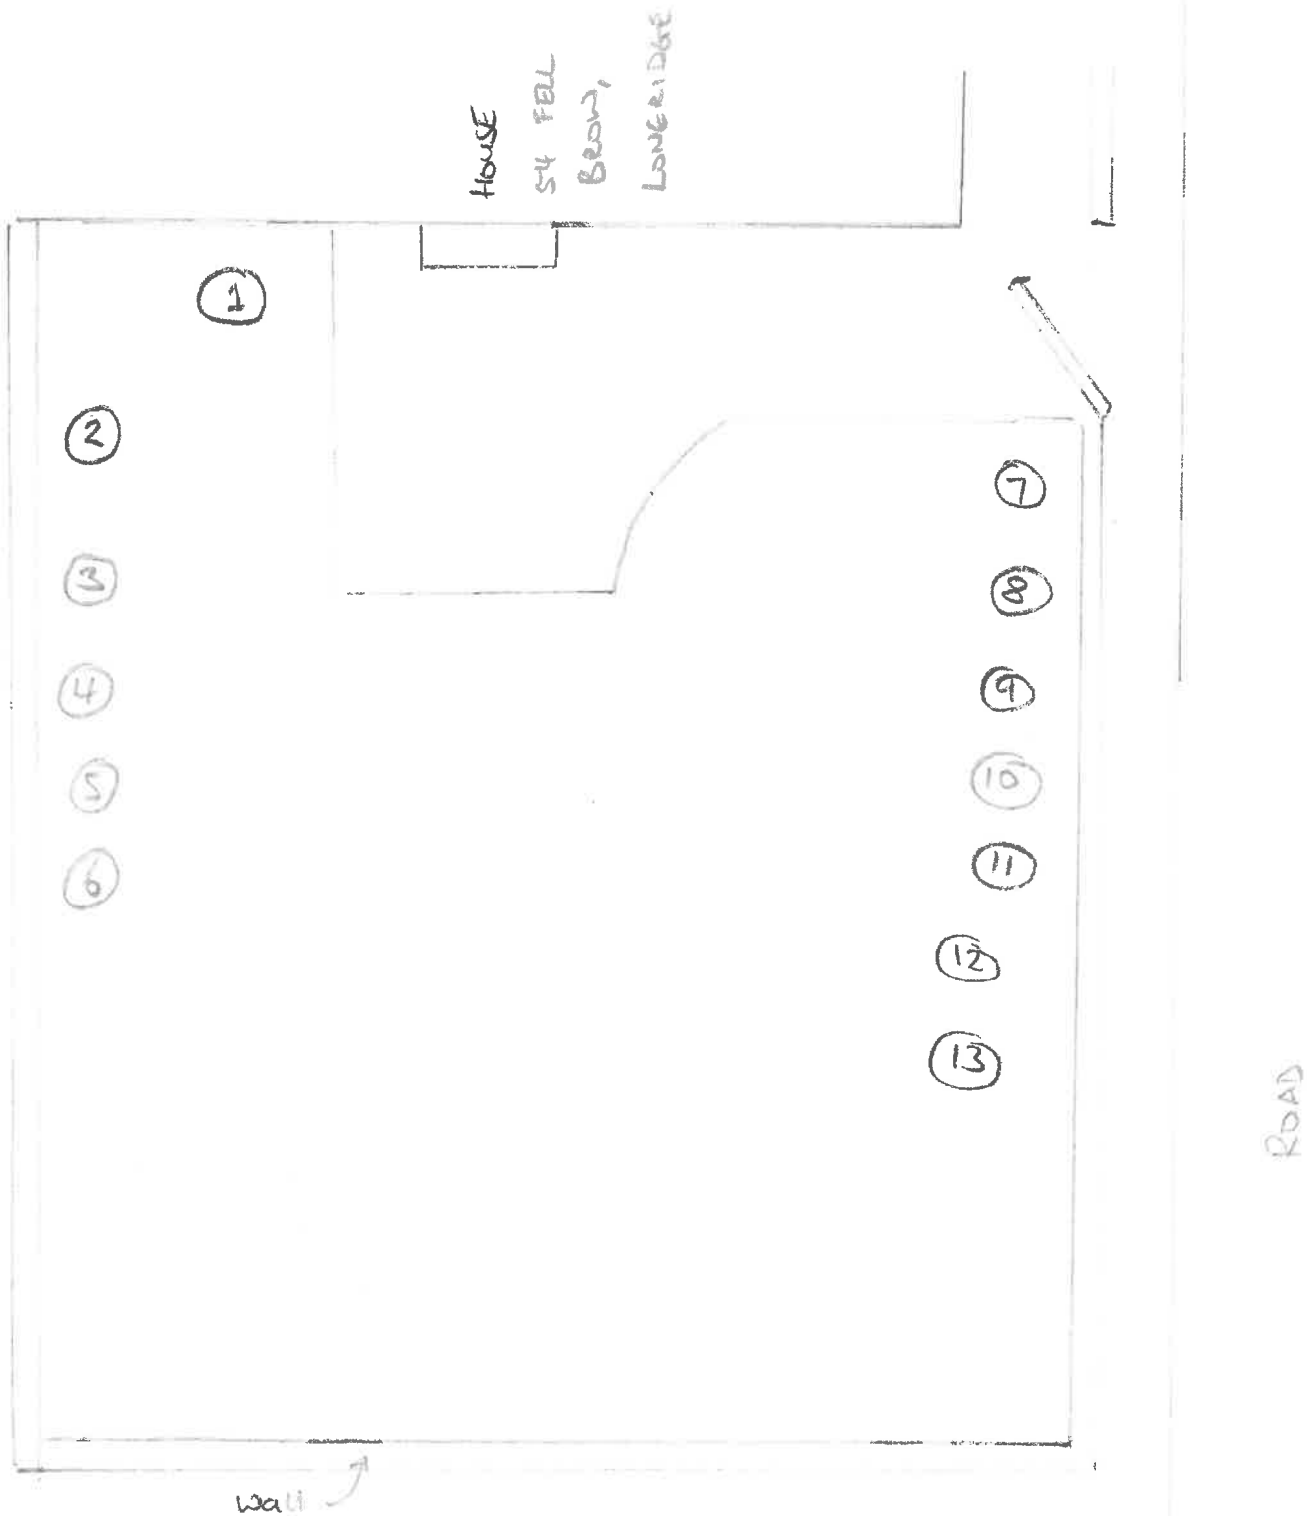

REF 1 SKETCH OF SITE PLAN

320200276P