




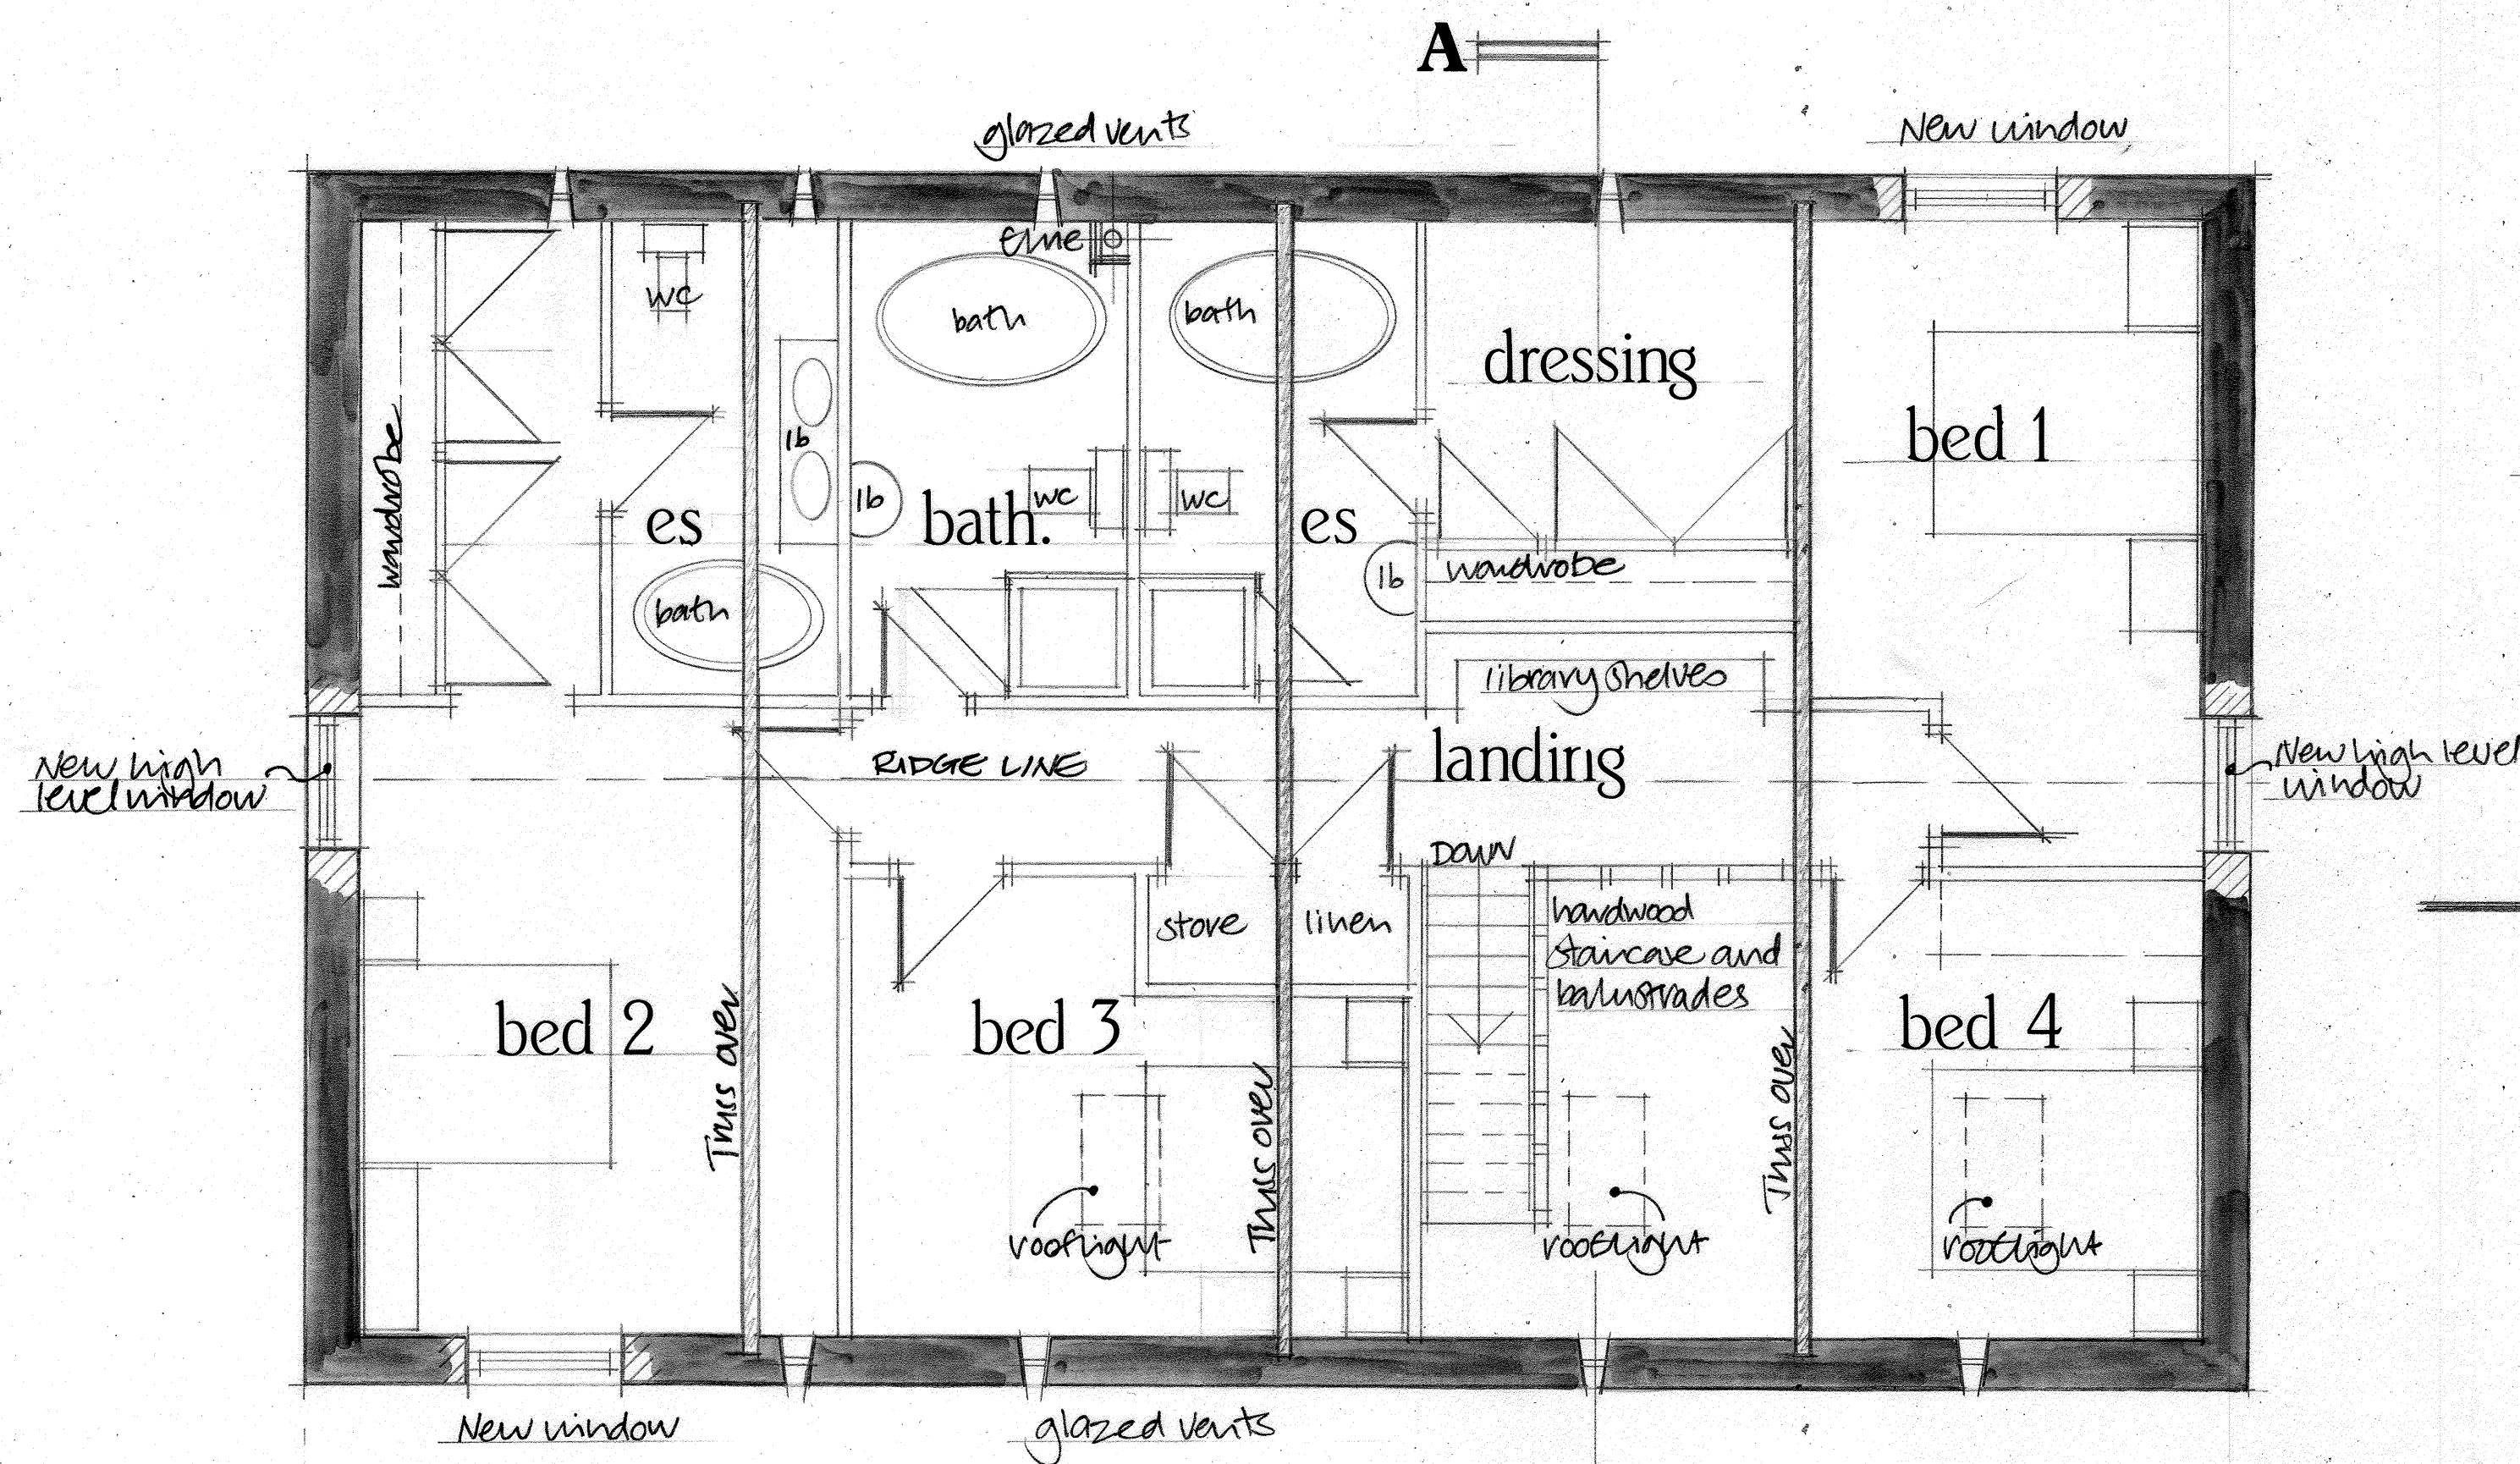

FIRST

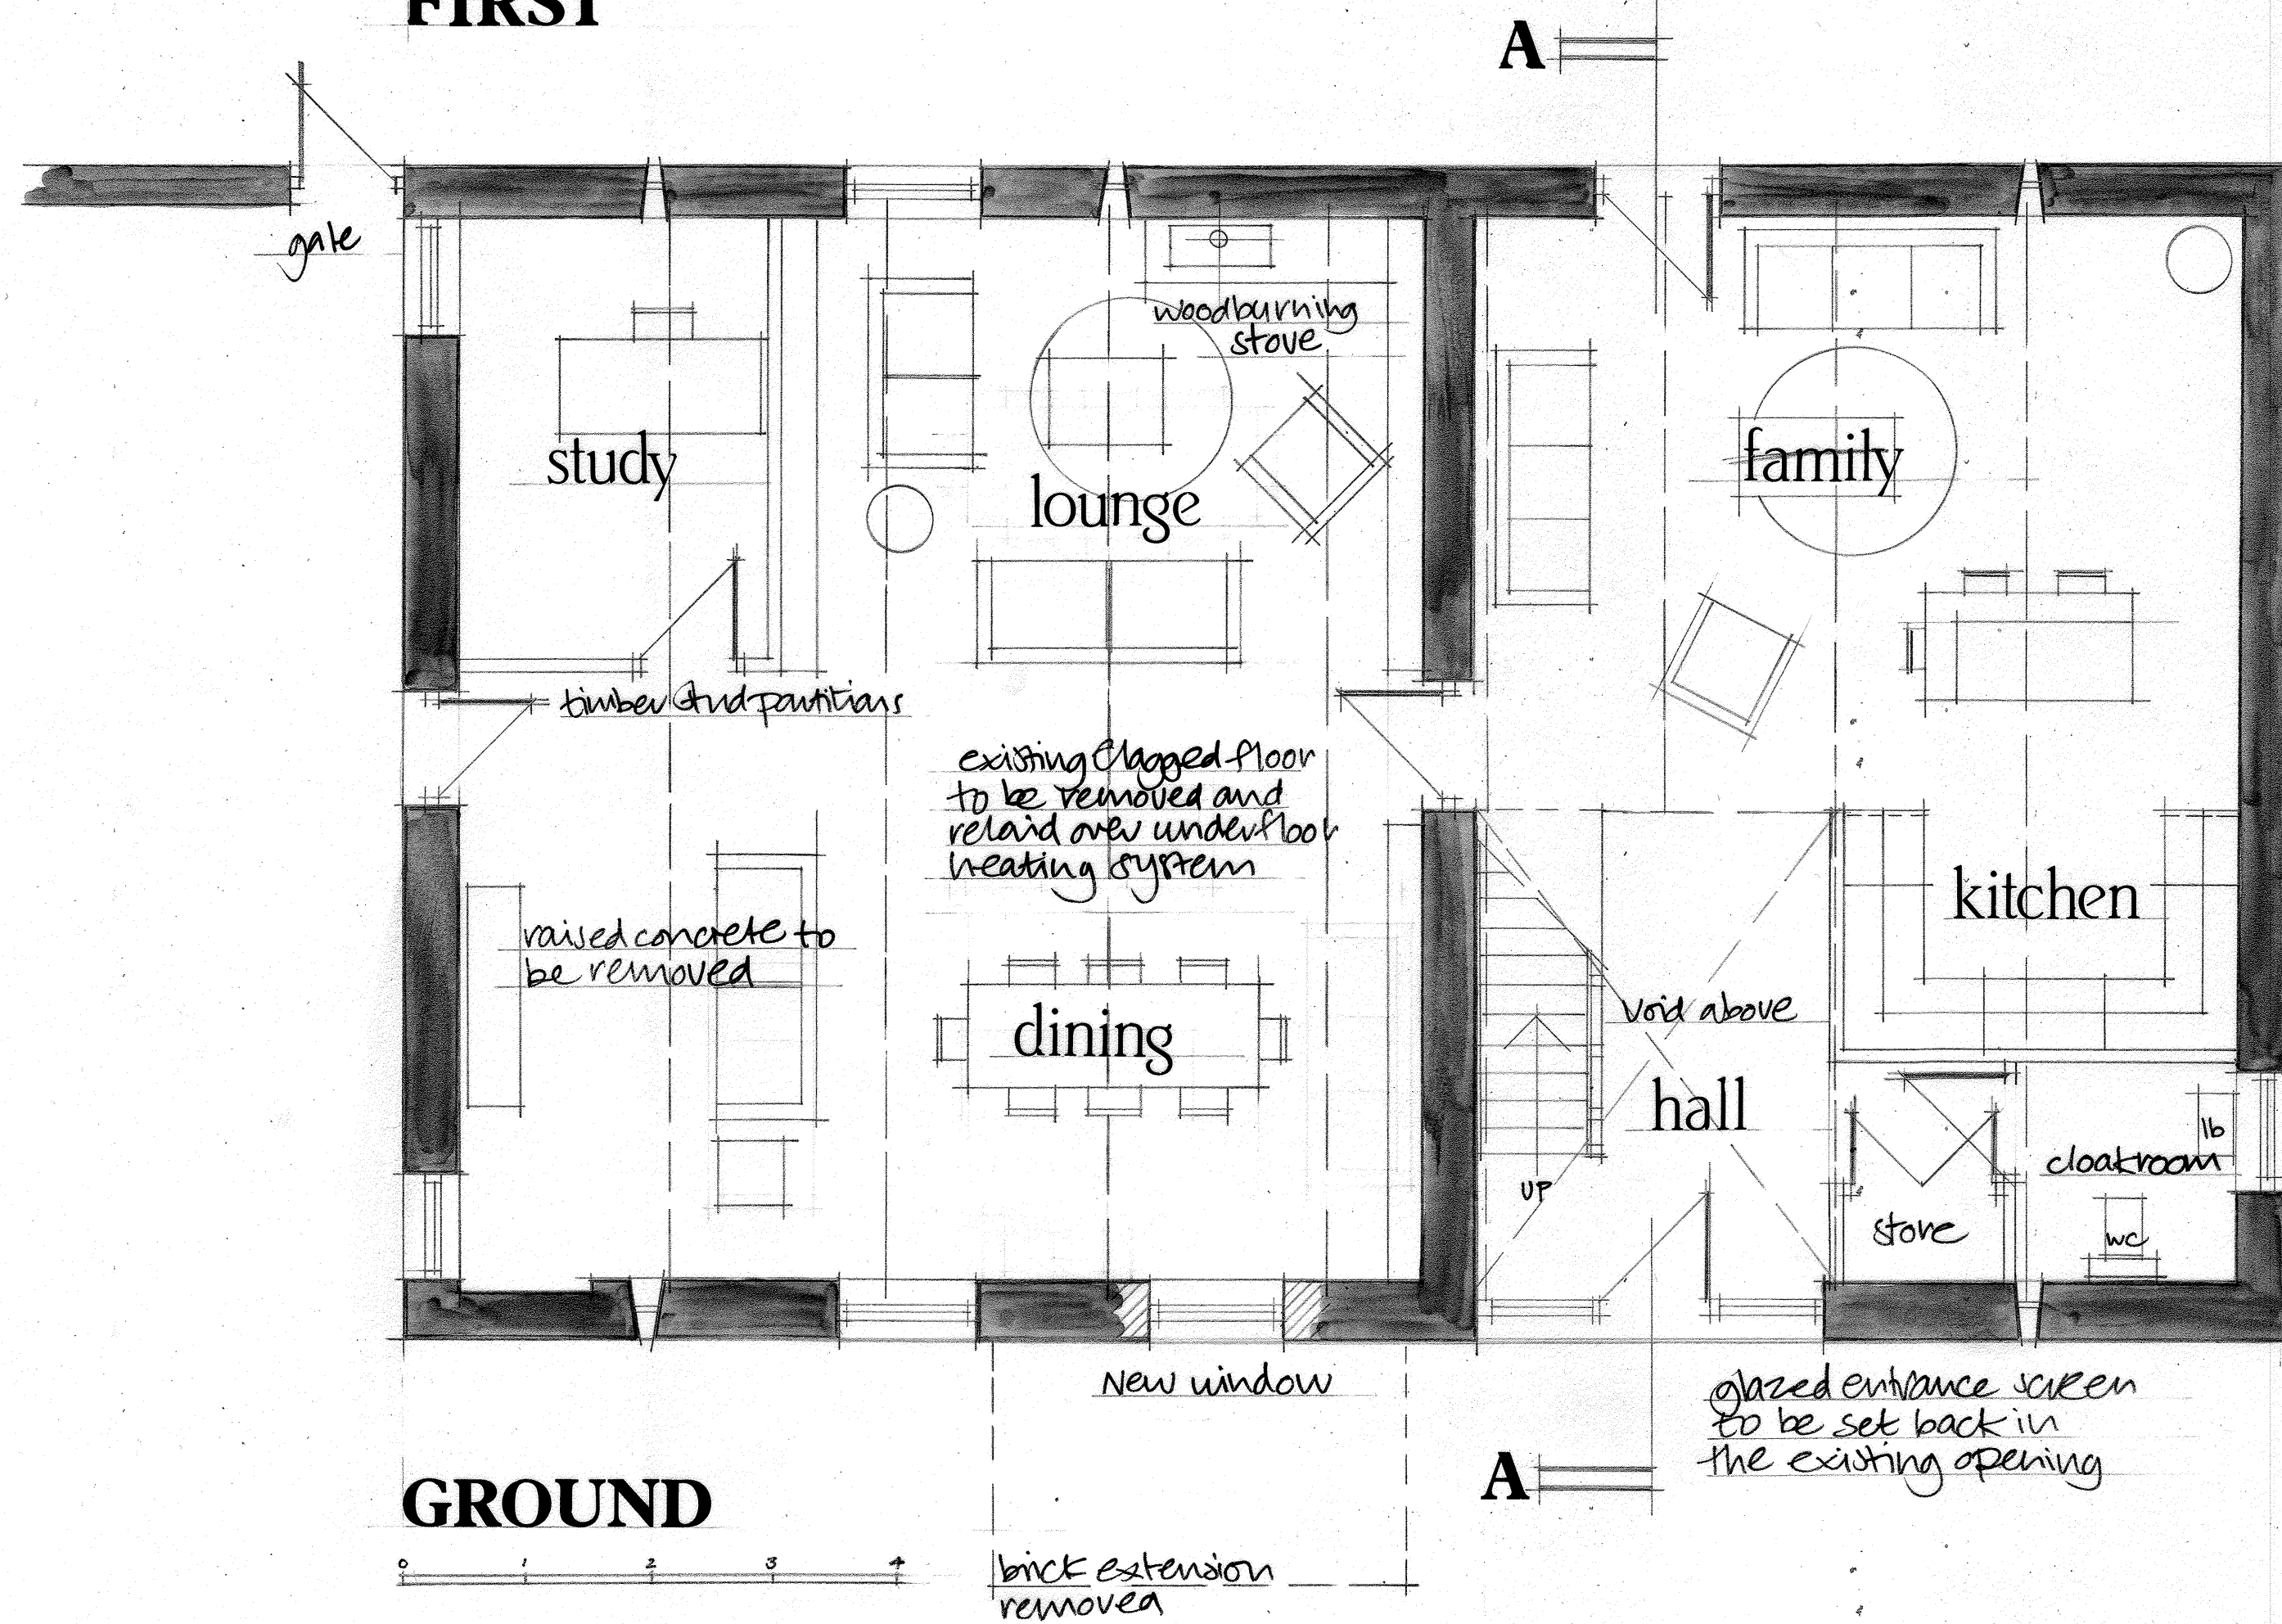


GROUND

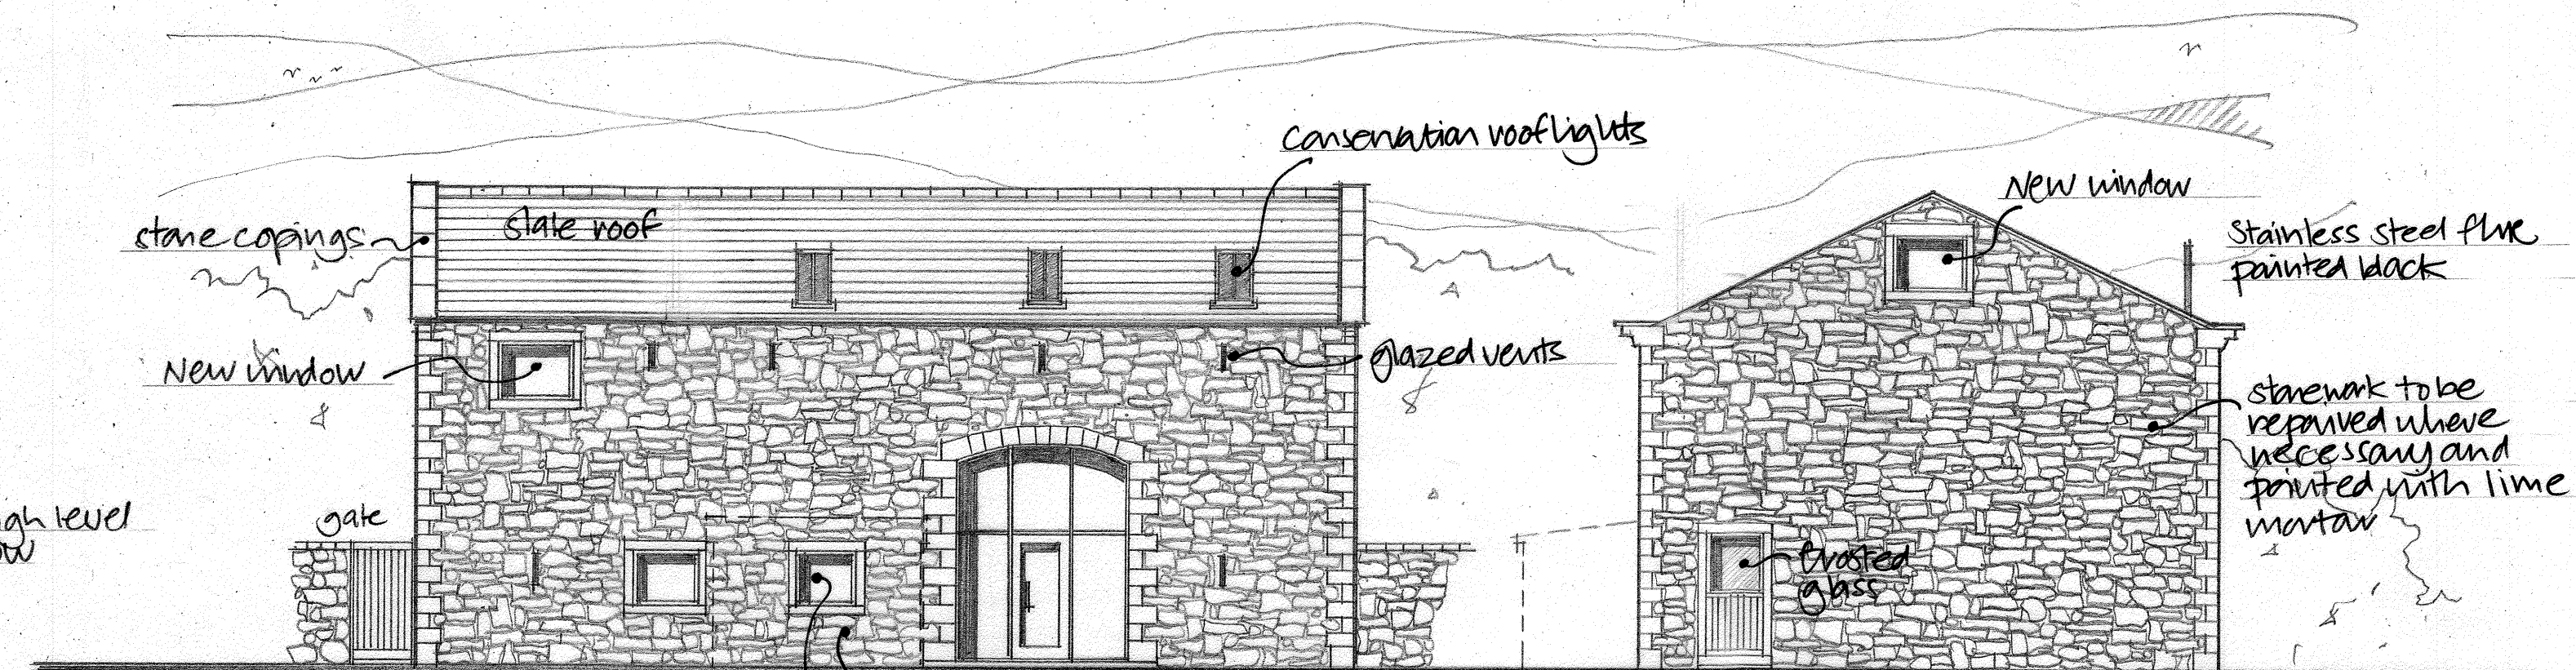


FRONT

SIDE

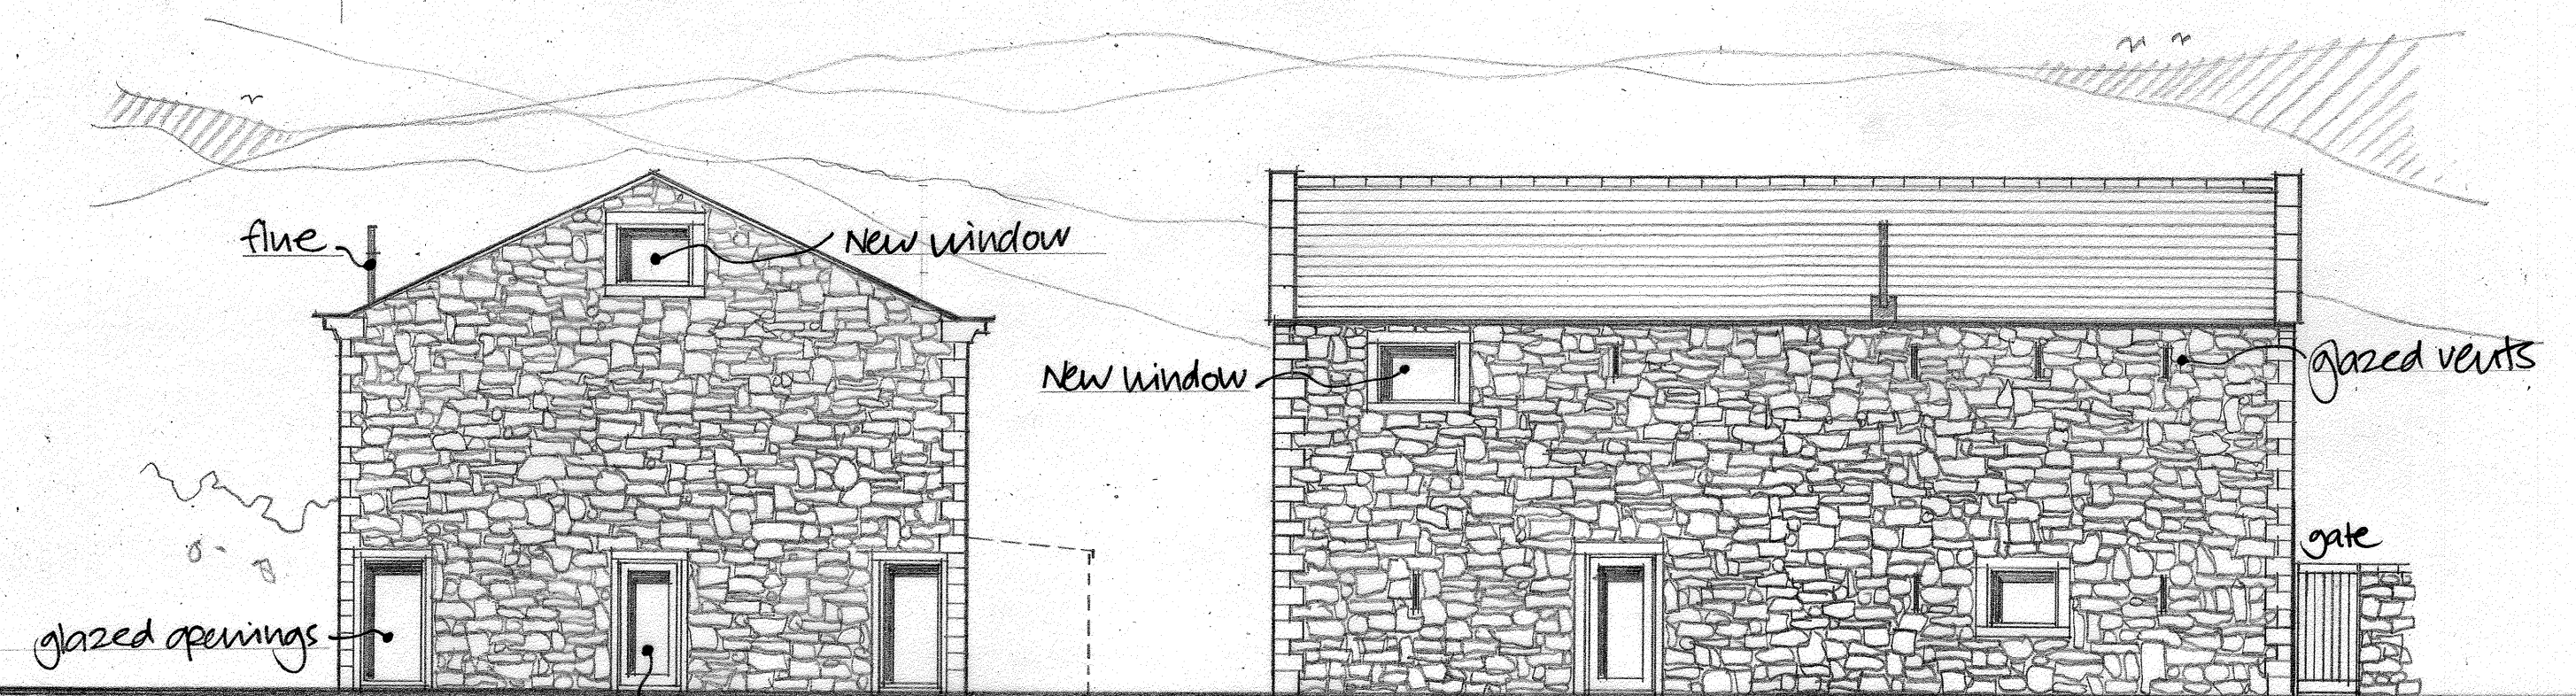

SIDE

REAR

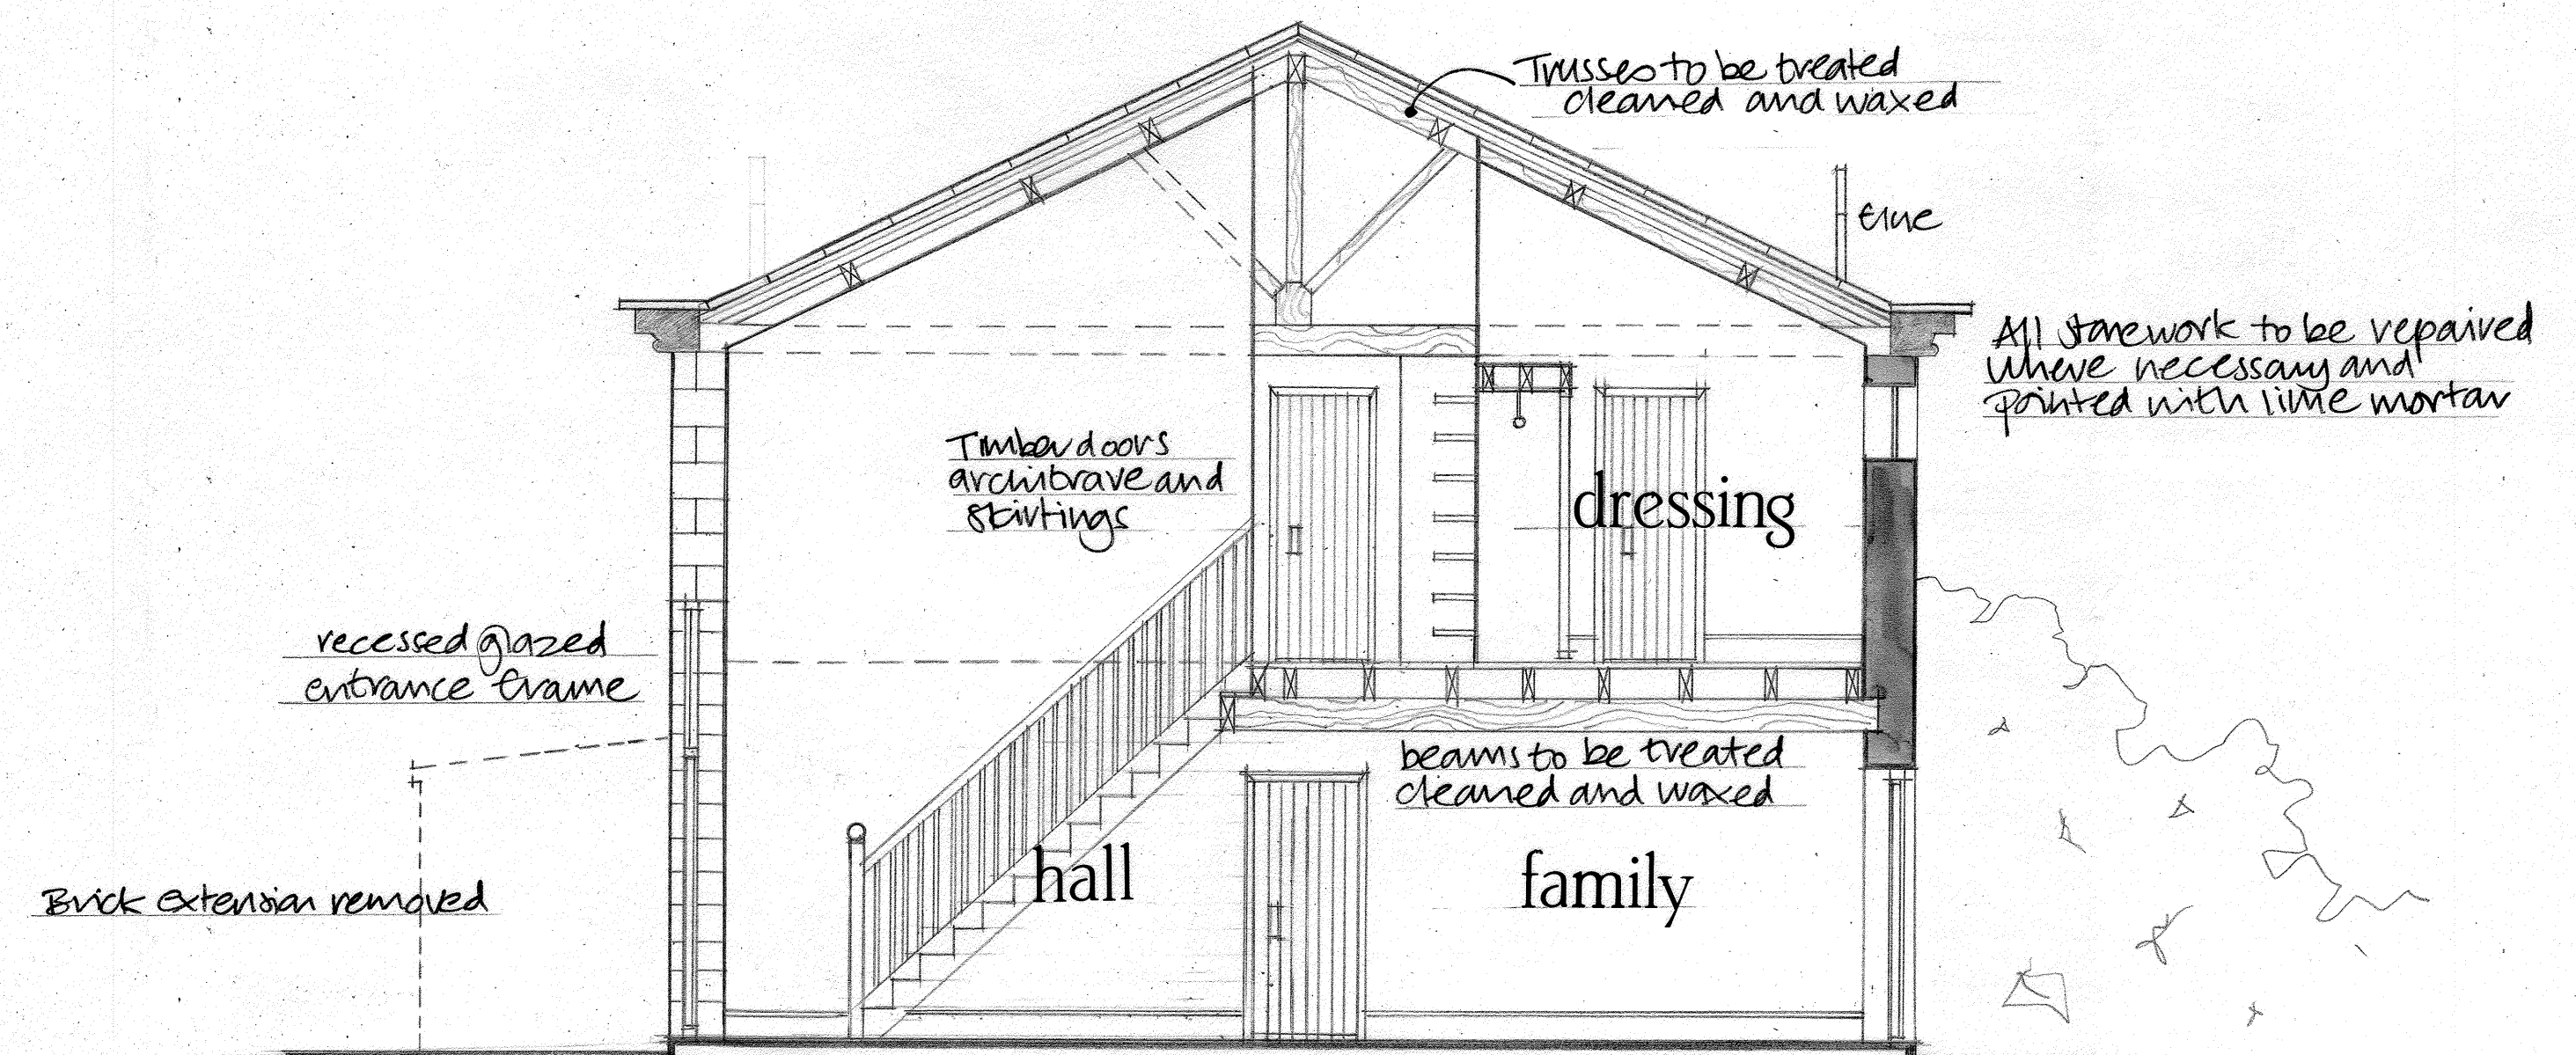

SECTION A-A

**TOWN FARM,
PENDLETON**
MR & MRS J FILDES

title: PROPOSED BARN
drg: PLANS/ELEVATIONS/SECTION
drg no: TF/B/PROG scale: 1:50/1:100