
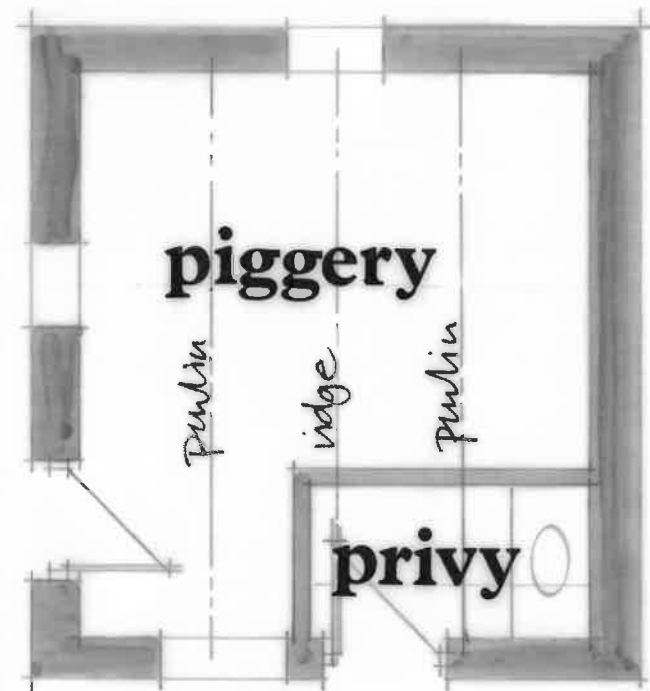



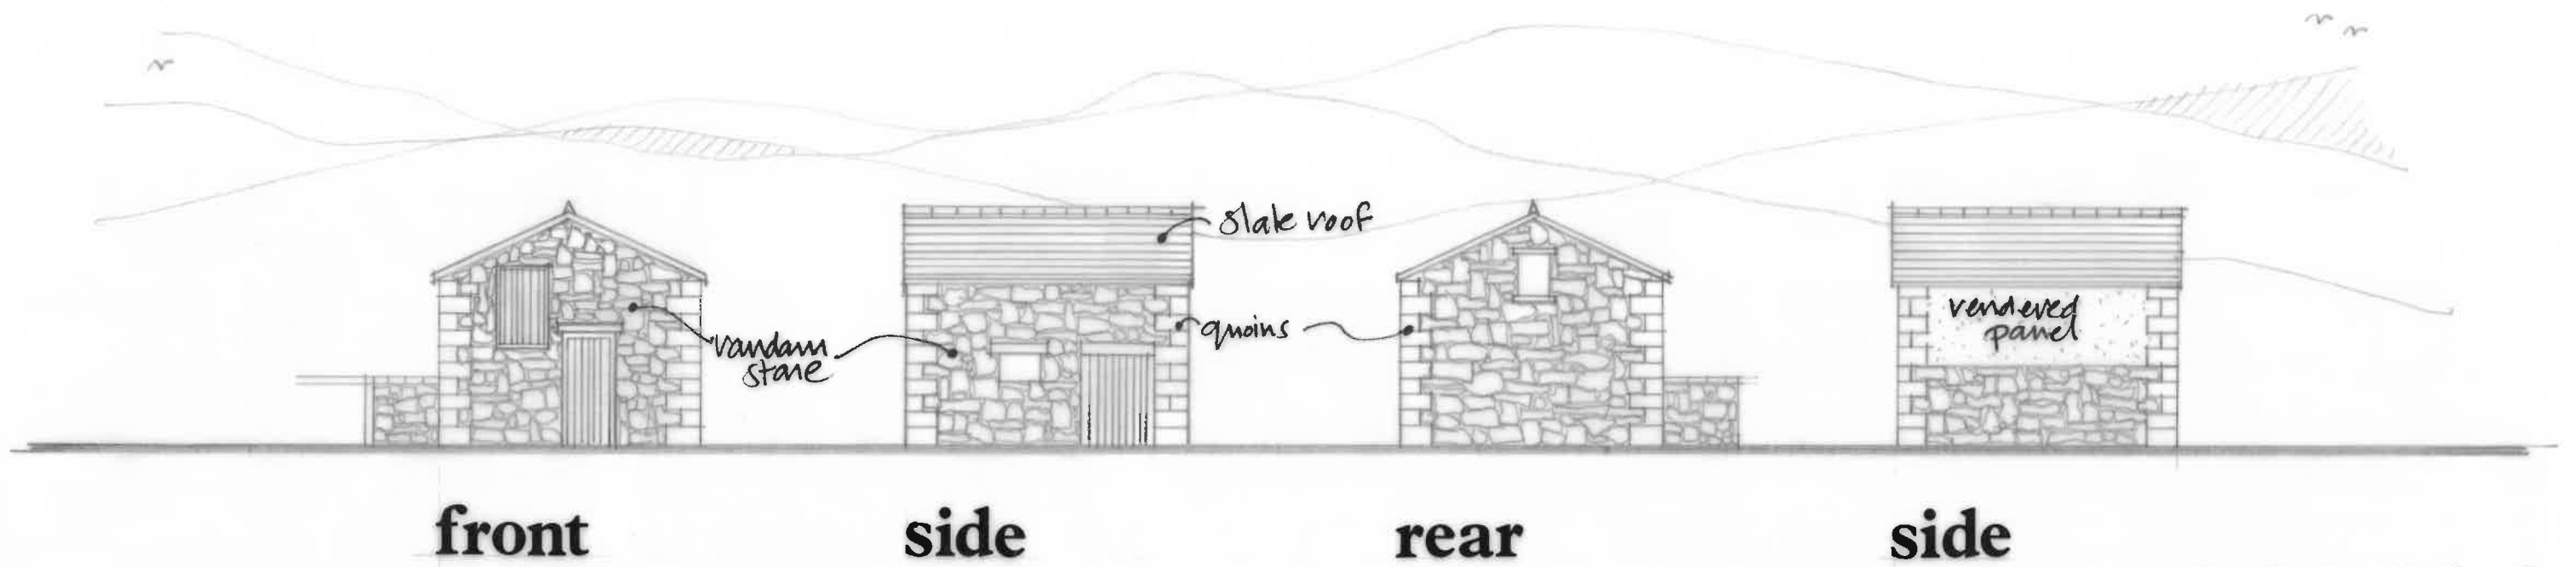


TOWN FARM, PENDLETON MR & MRS J FILDES

title: EXISTING PIGGERY

drg: PLAN/ELEVATIONS

drg no: TF/PG/EX.05 scale: 1:50/1:100

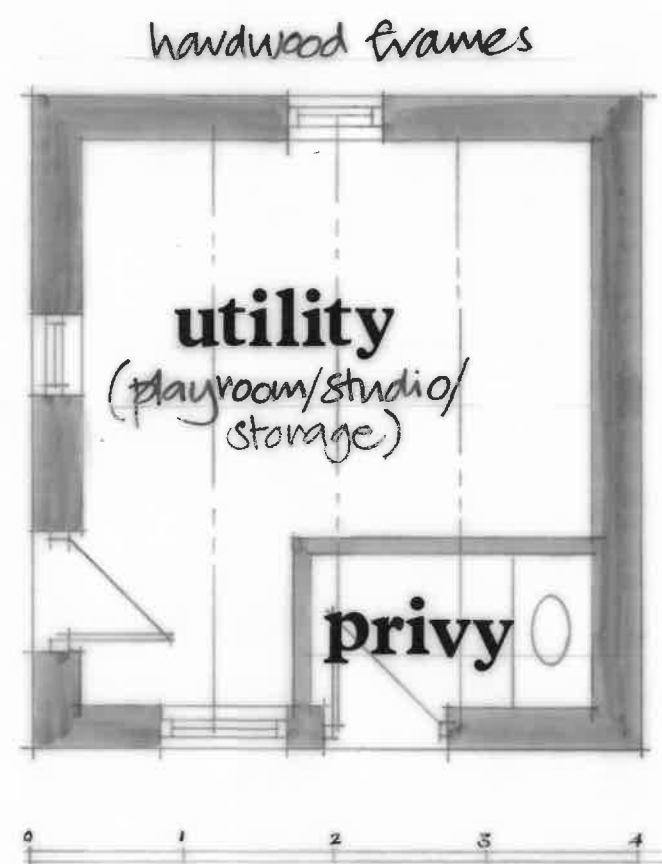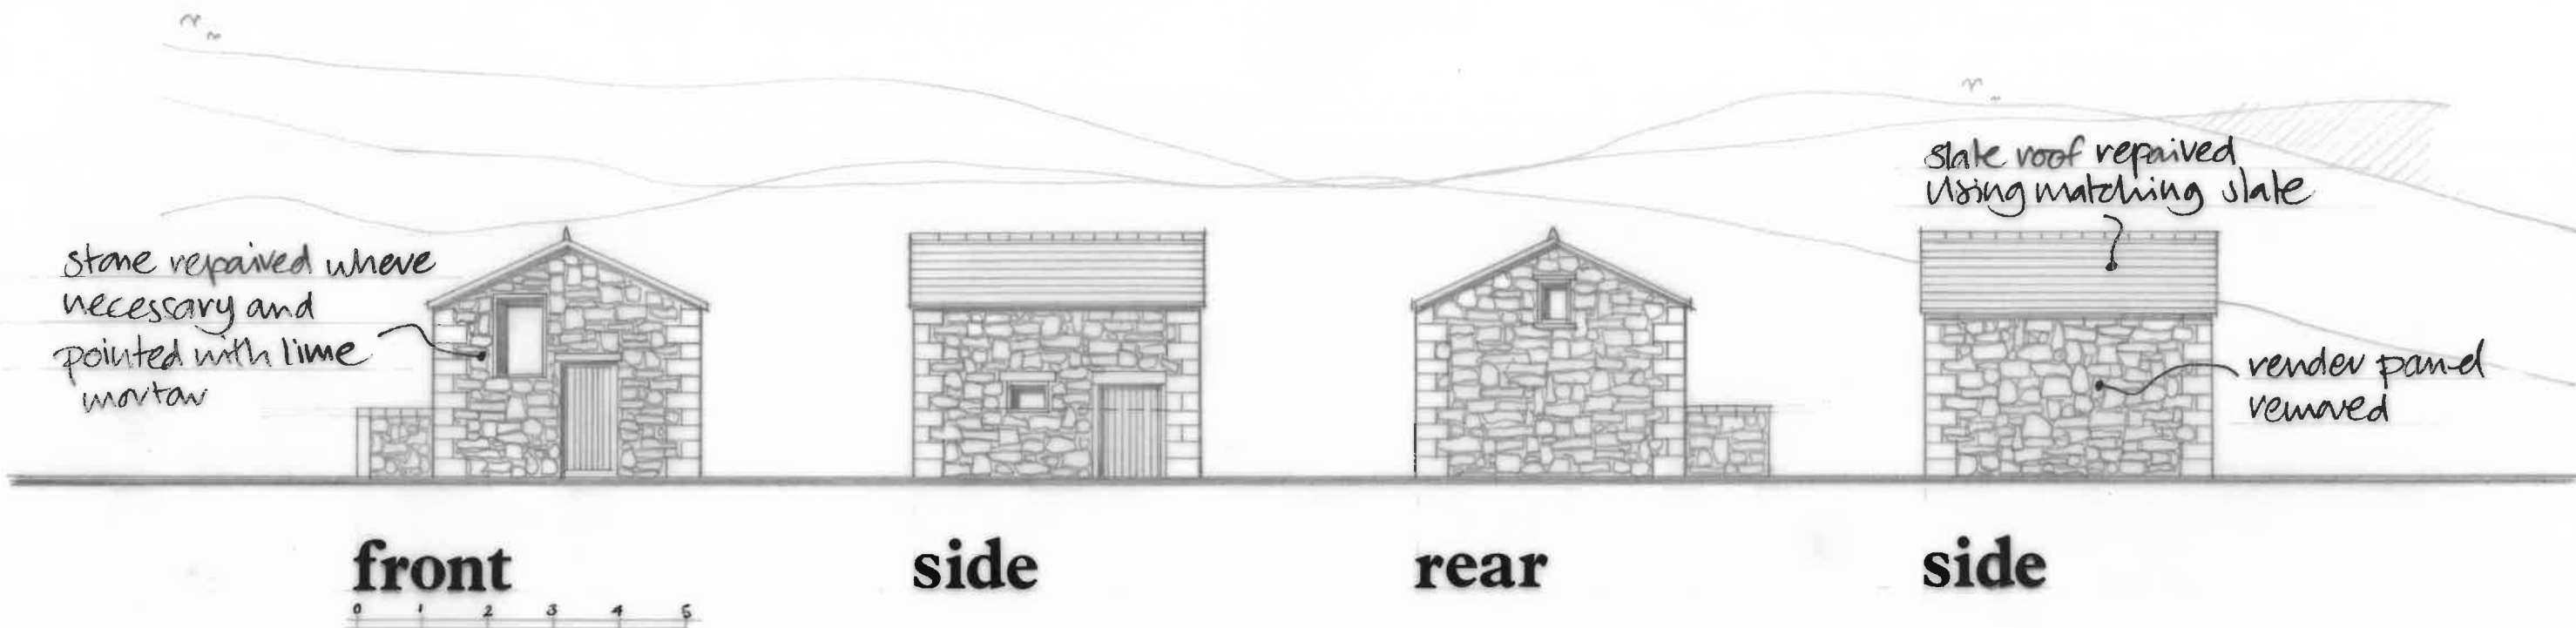

TOWN FARM, PENDLETON MR & MRS J FILDES

title: PROPOSED PIGGERY

drg: PLAN/ELEVATIONS

drg no: TF/PG/PROP.08 scale: 1:50/1:100