




FIRST

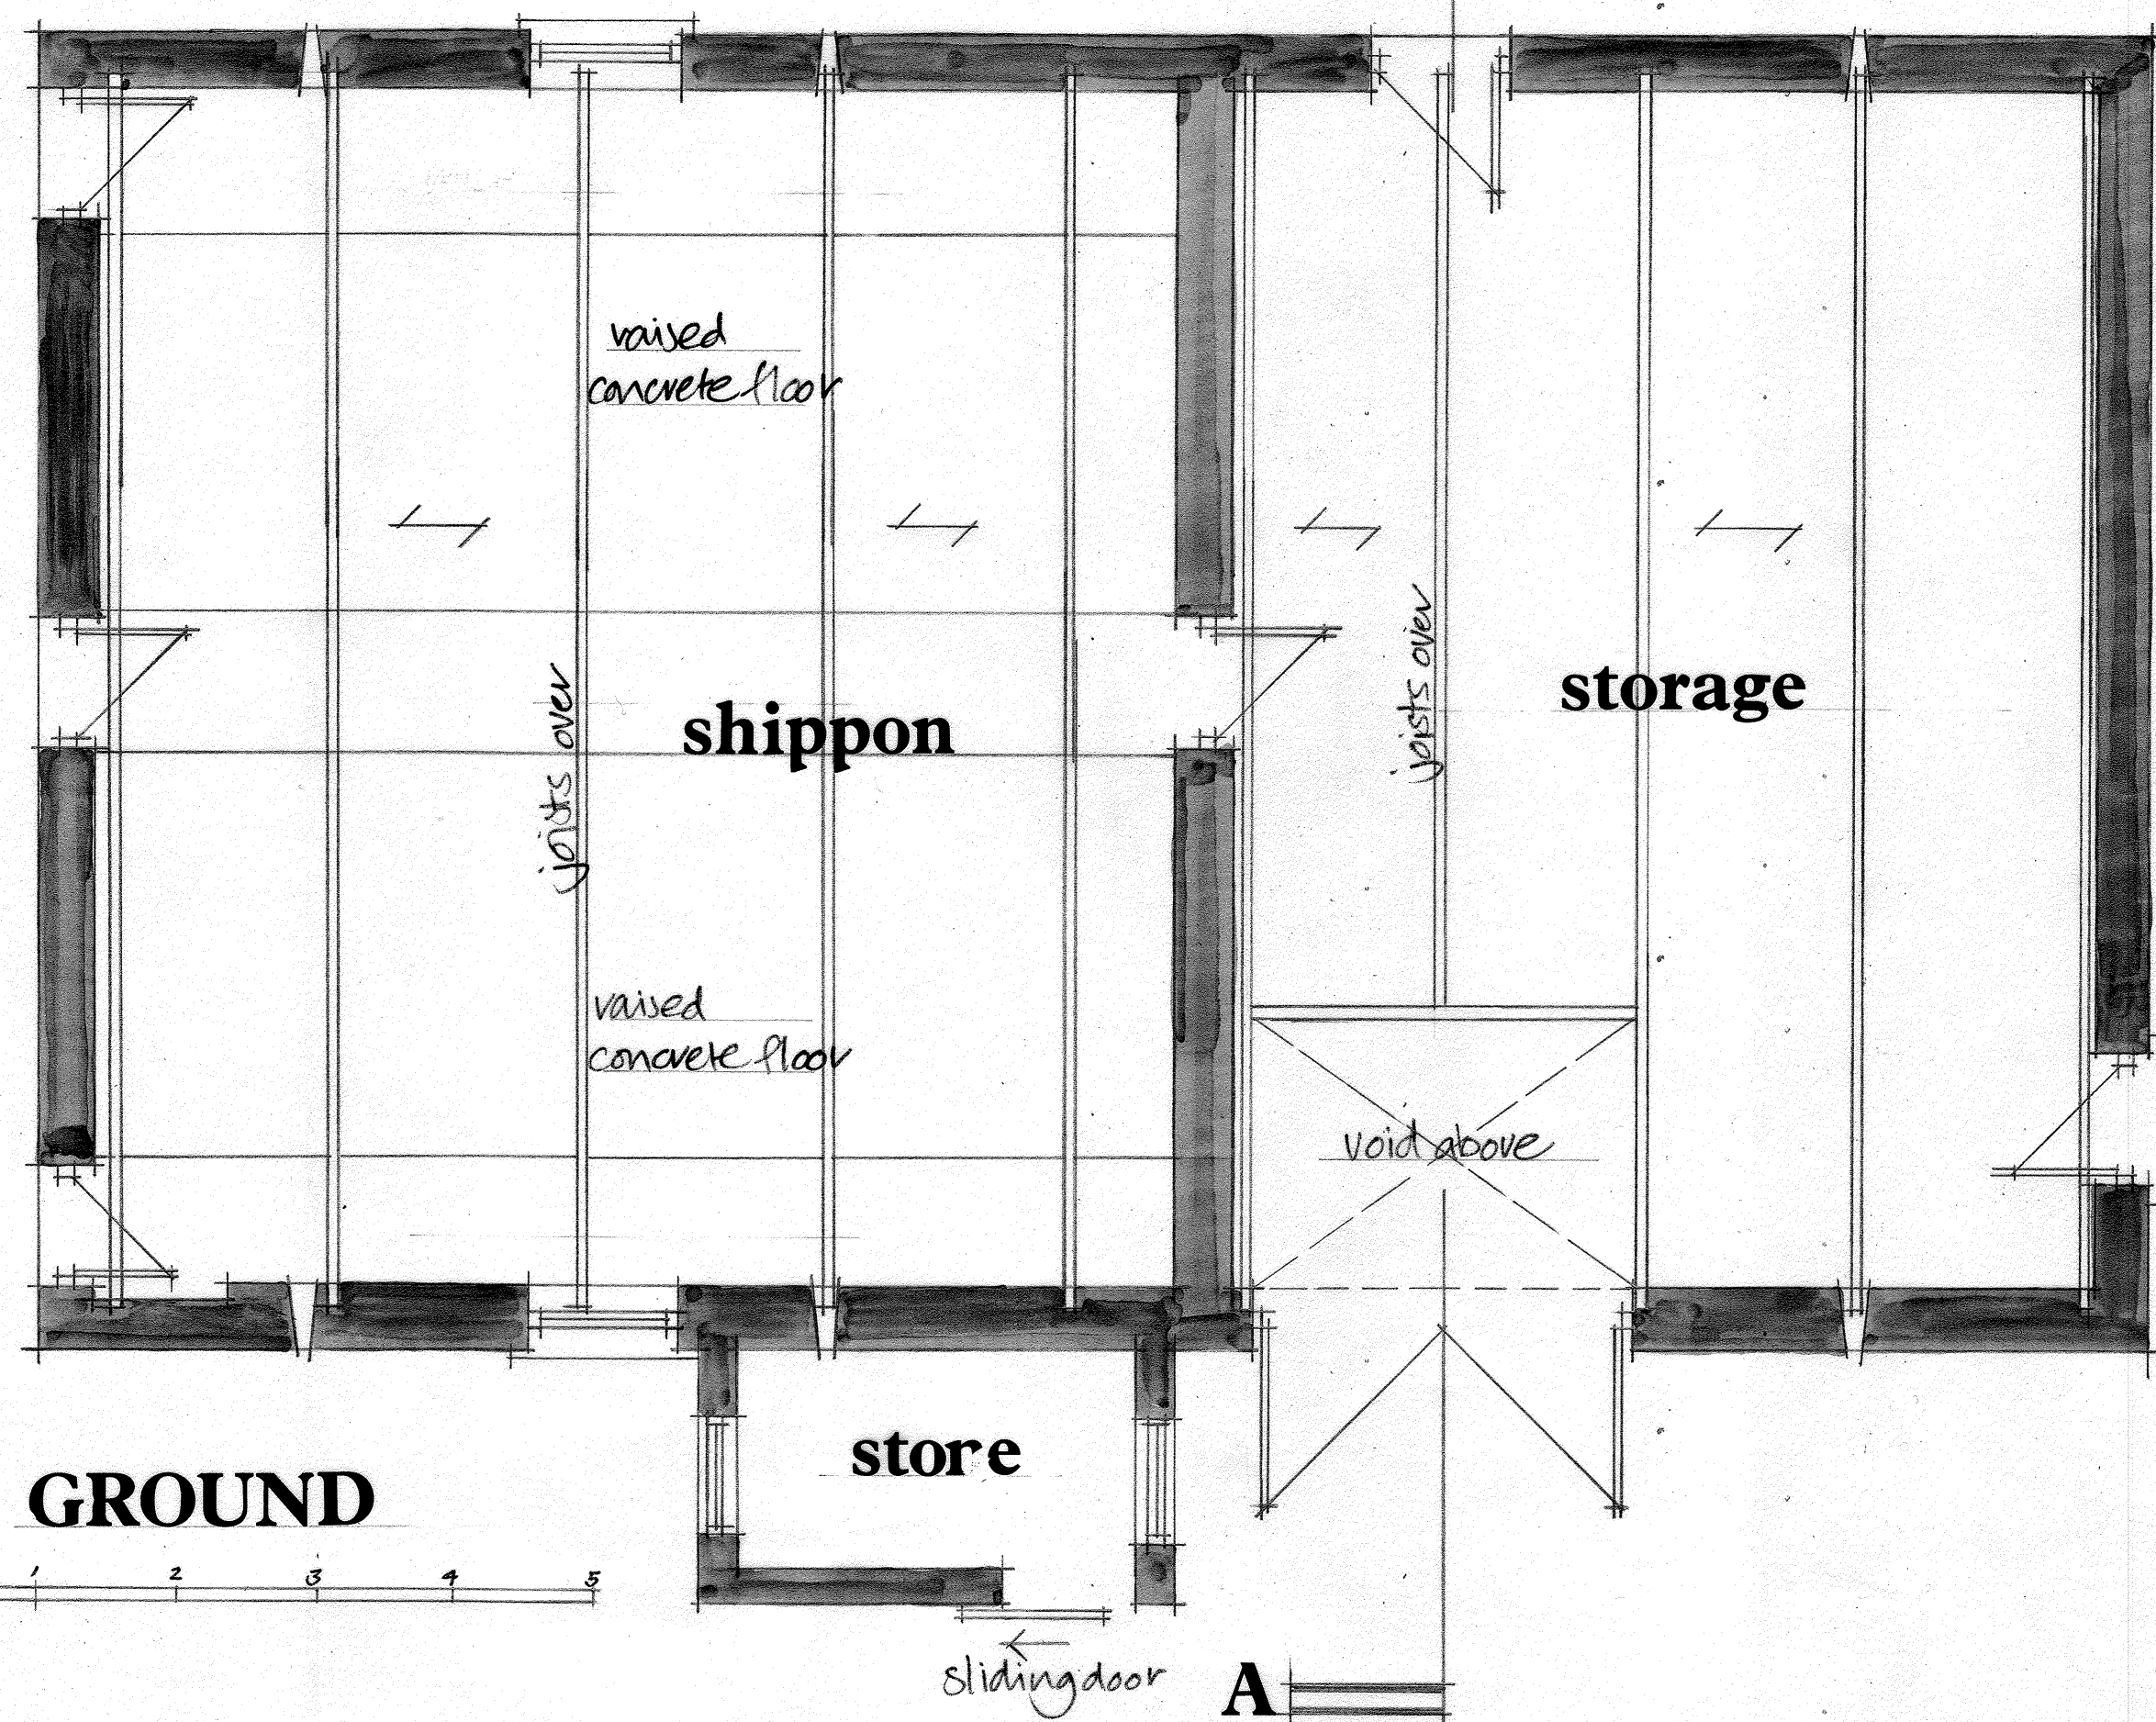


GROUND

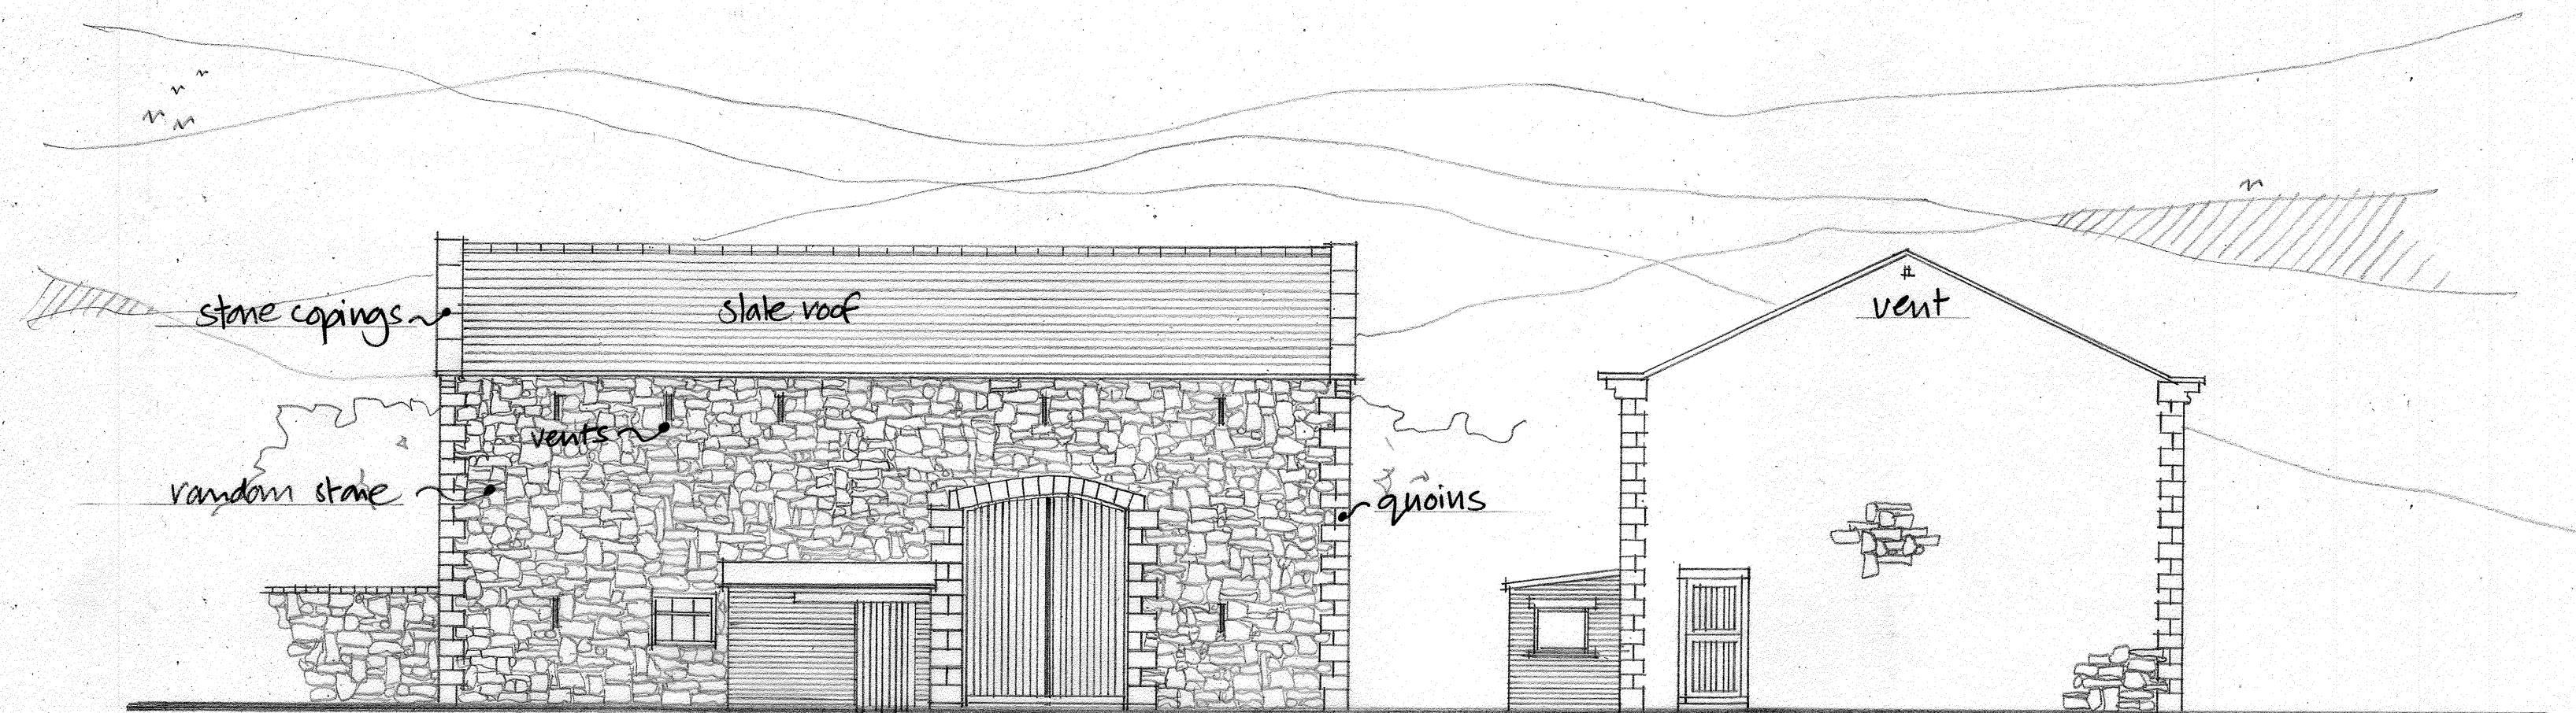


front

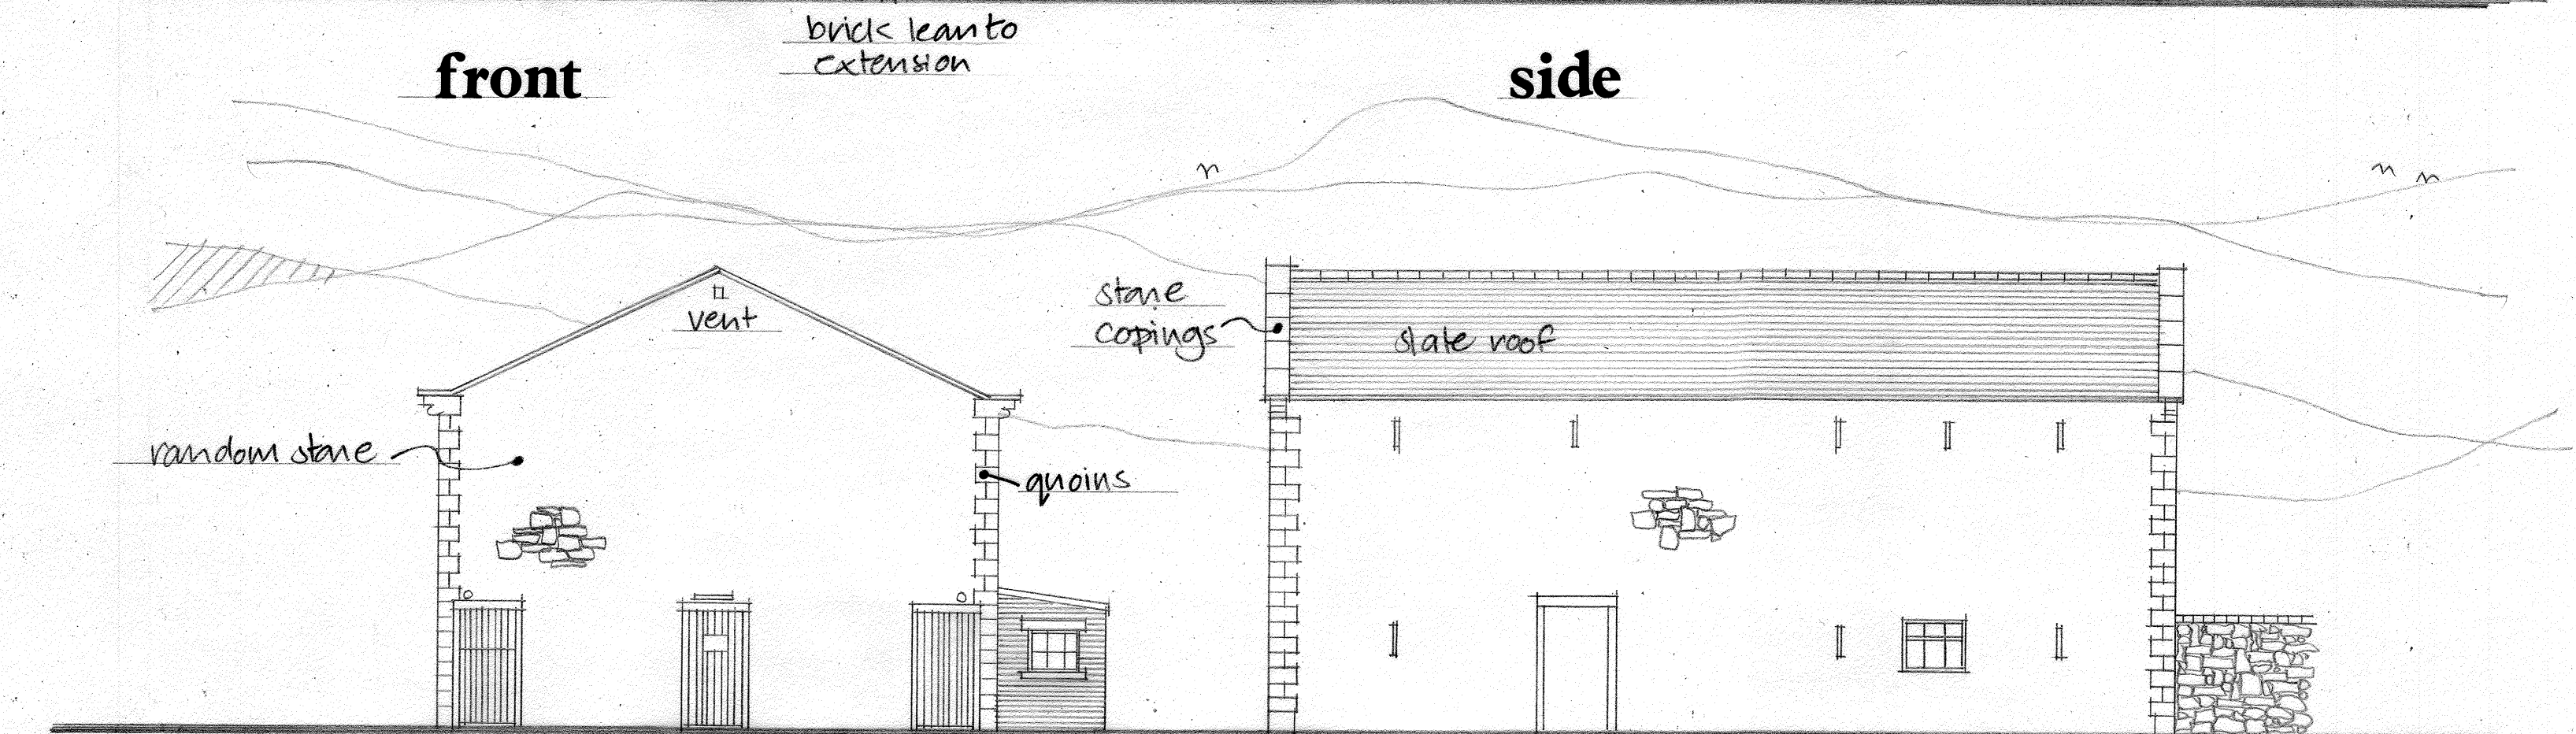

side

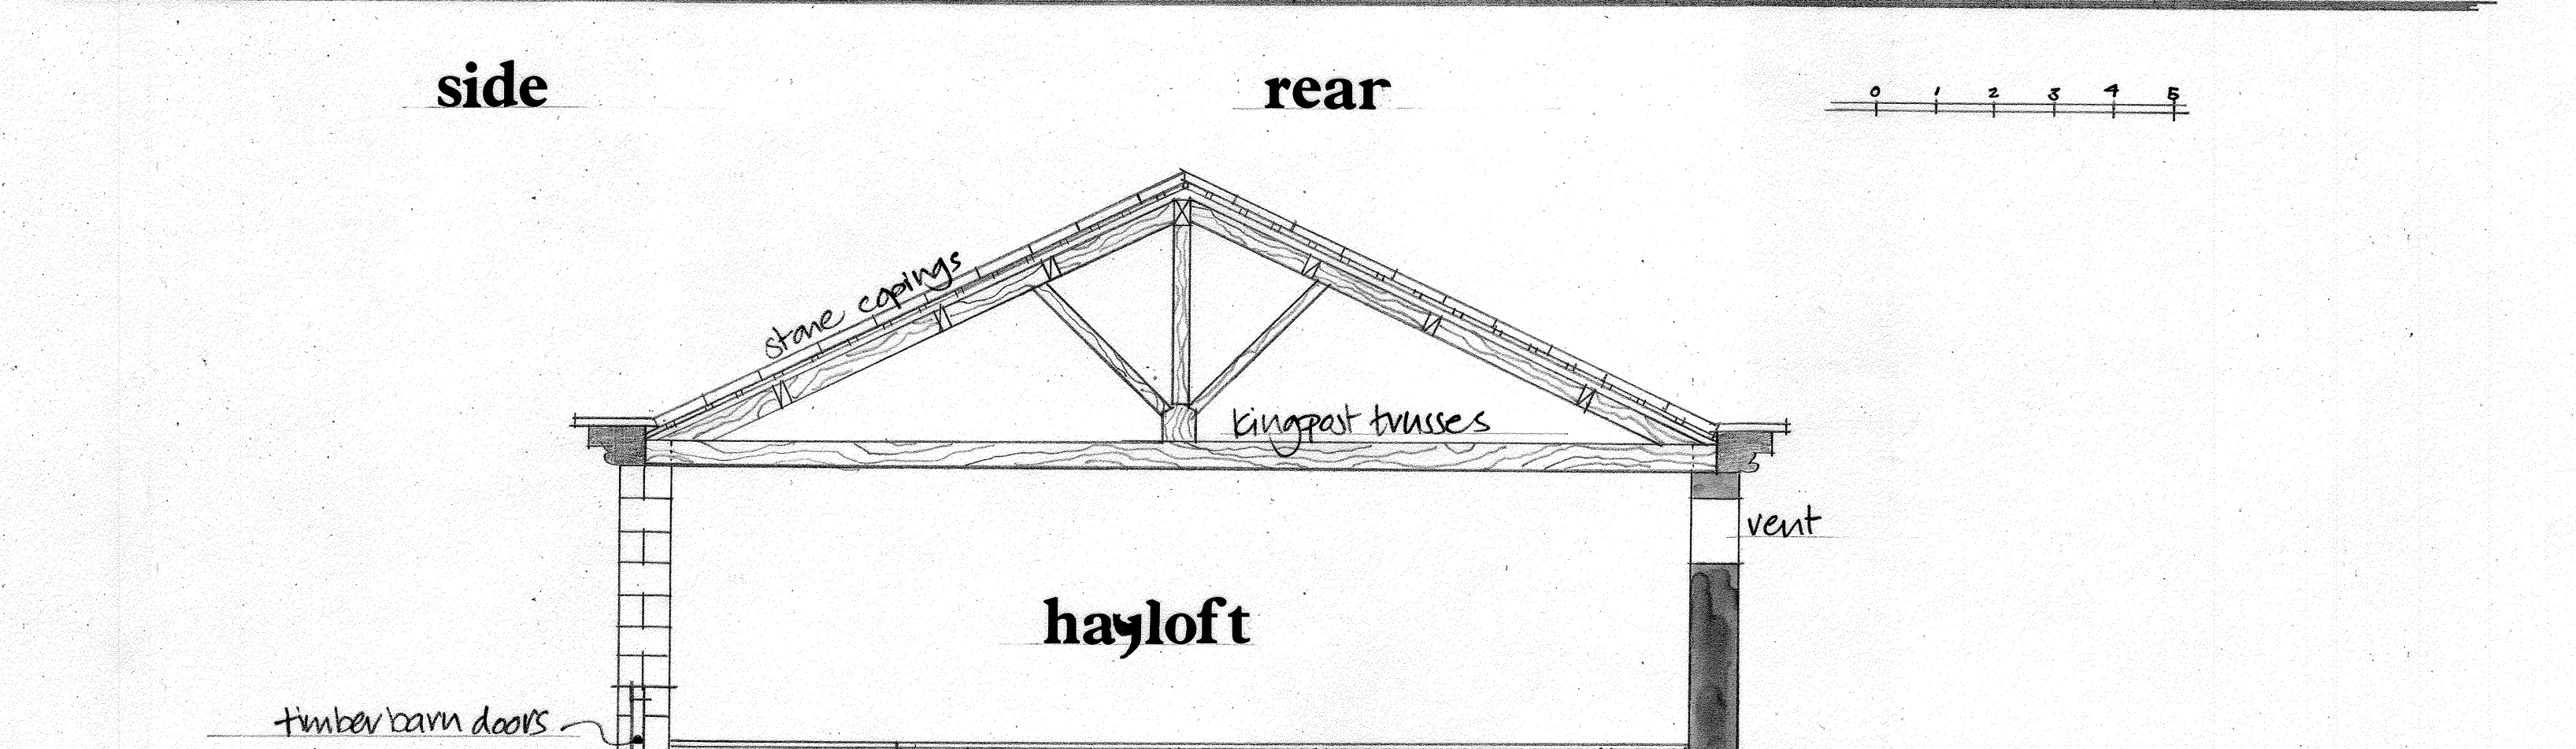

rear

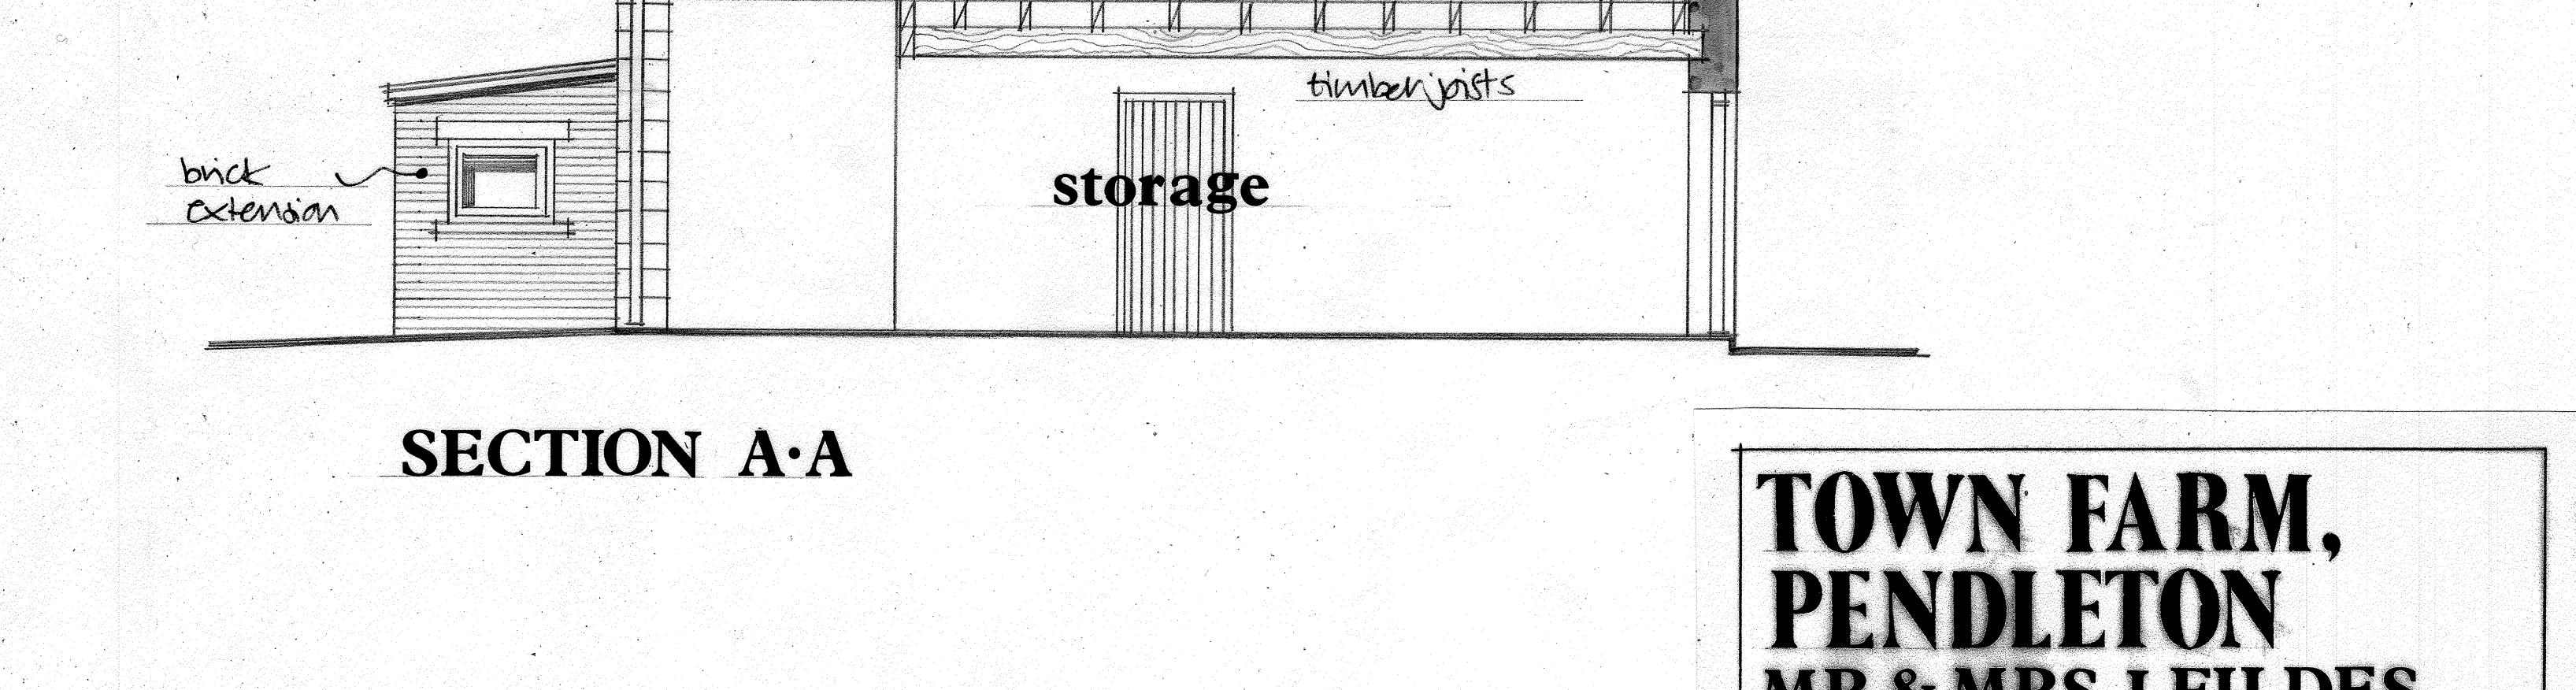

SECTION A-A

TOWN FARM, PENDLETON MR & MRS J FILDES

title: EXISTING BARN
 drg: PLANS/ELEVATIONS/SECTION
 drg no: TF/B/EX.03 scale: 1:50 1:100