


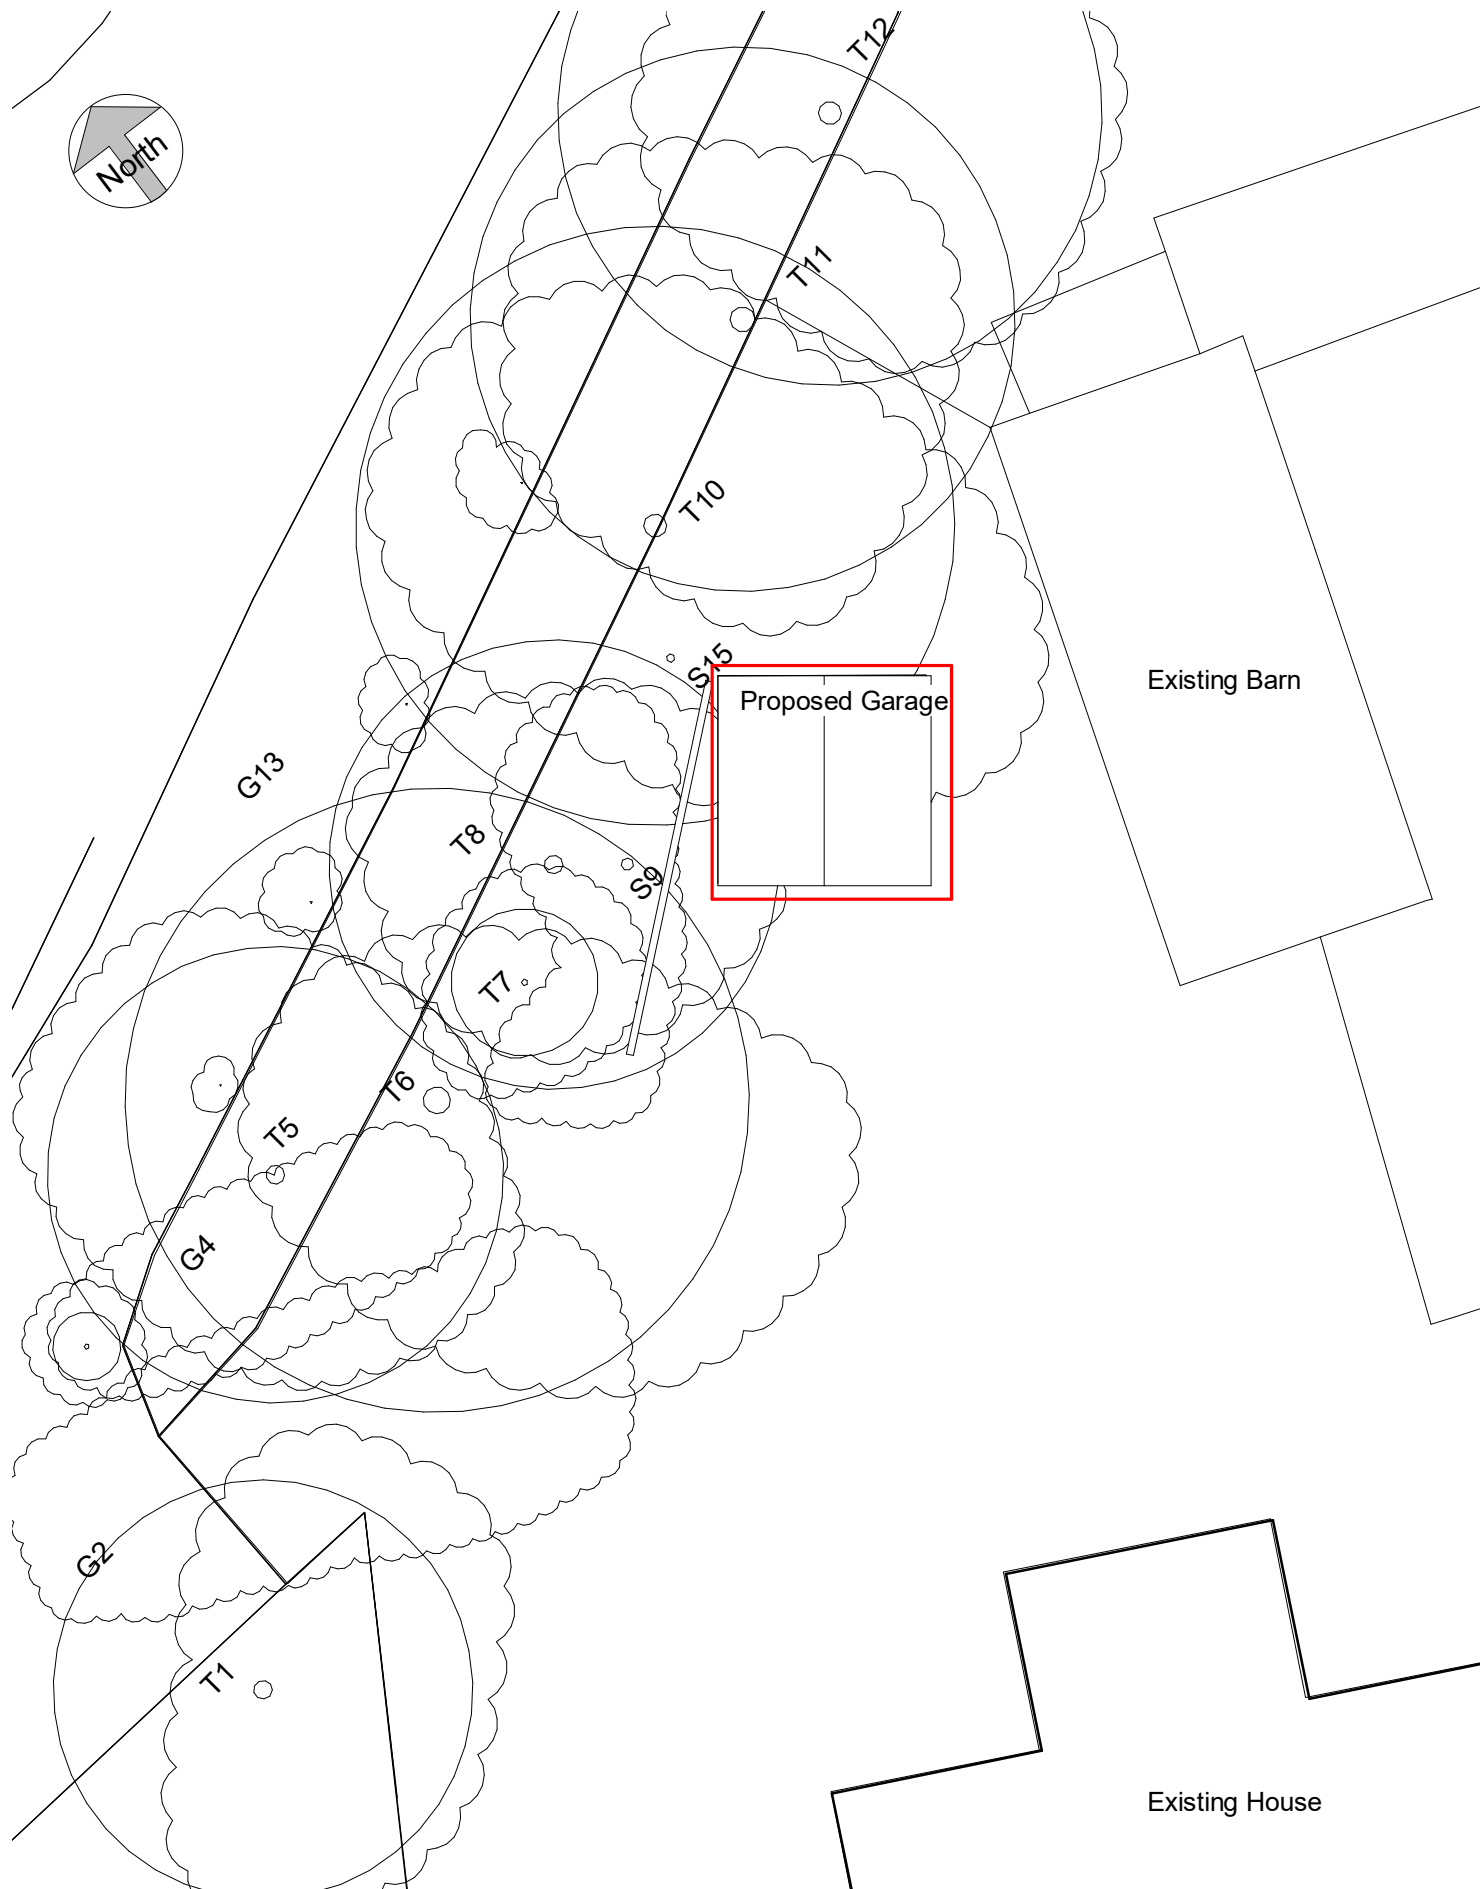

No.	Description	Date
A	Amended to suit Planning Comments	15.03.2020

PROJECT		DRAWING NO.	
Hougher Fall Garage Replacement		A101	
SHEET		Scale (@ A4)	
Block Plan		1 : 200	
CLIENT		Date	REV
Julie Paton		JAN 20	A