


Drawing 2 - The Proposed Development,Tree Removal, Root Protection Areas and Protective Fencing

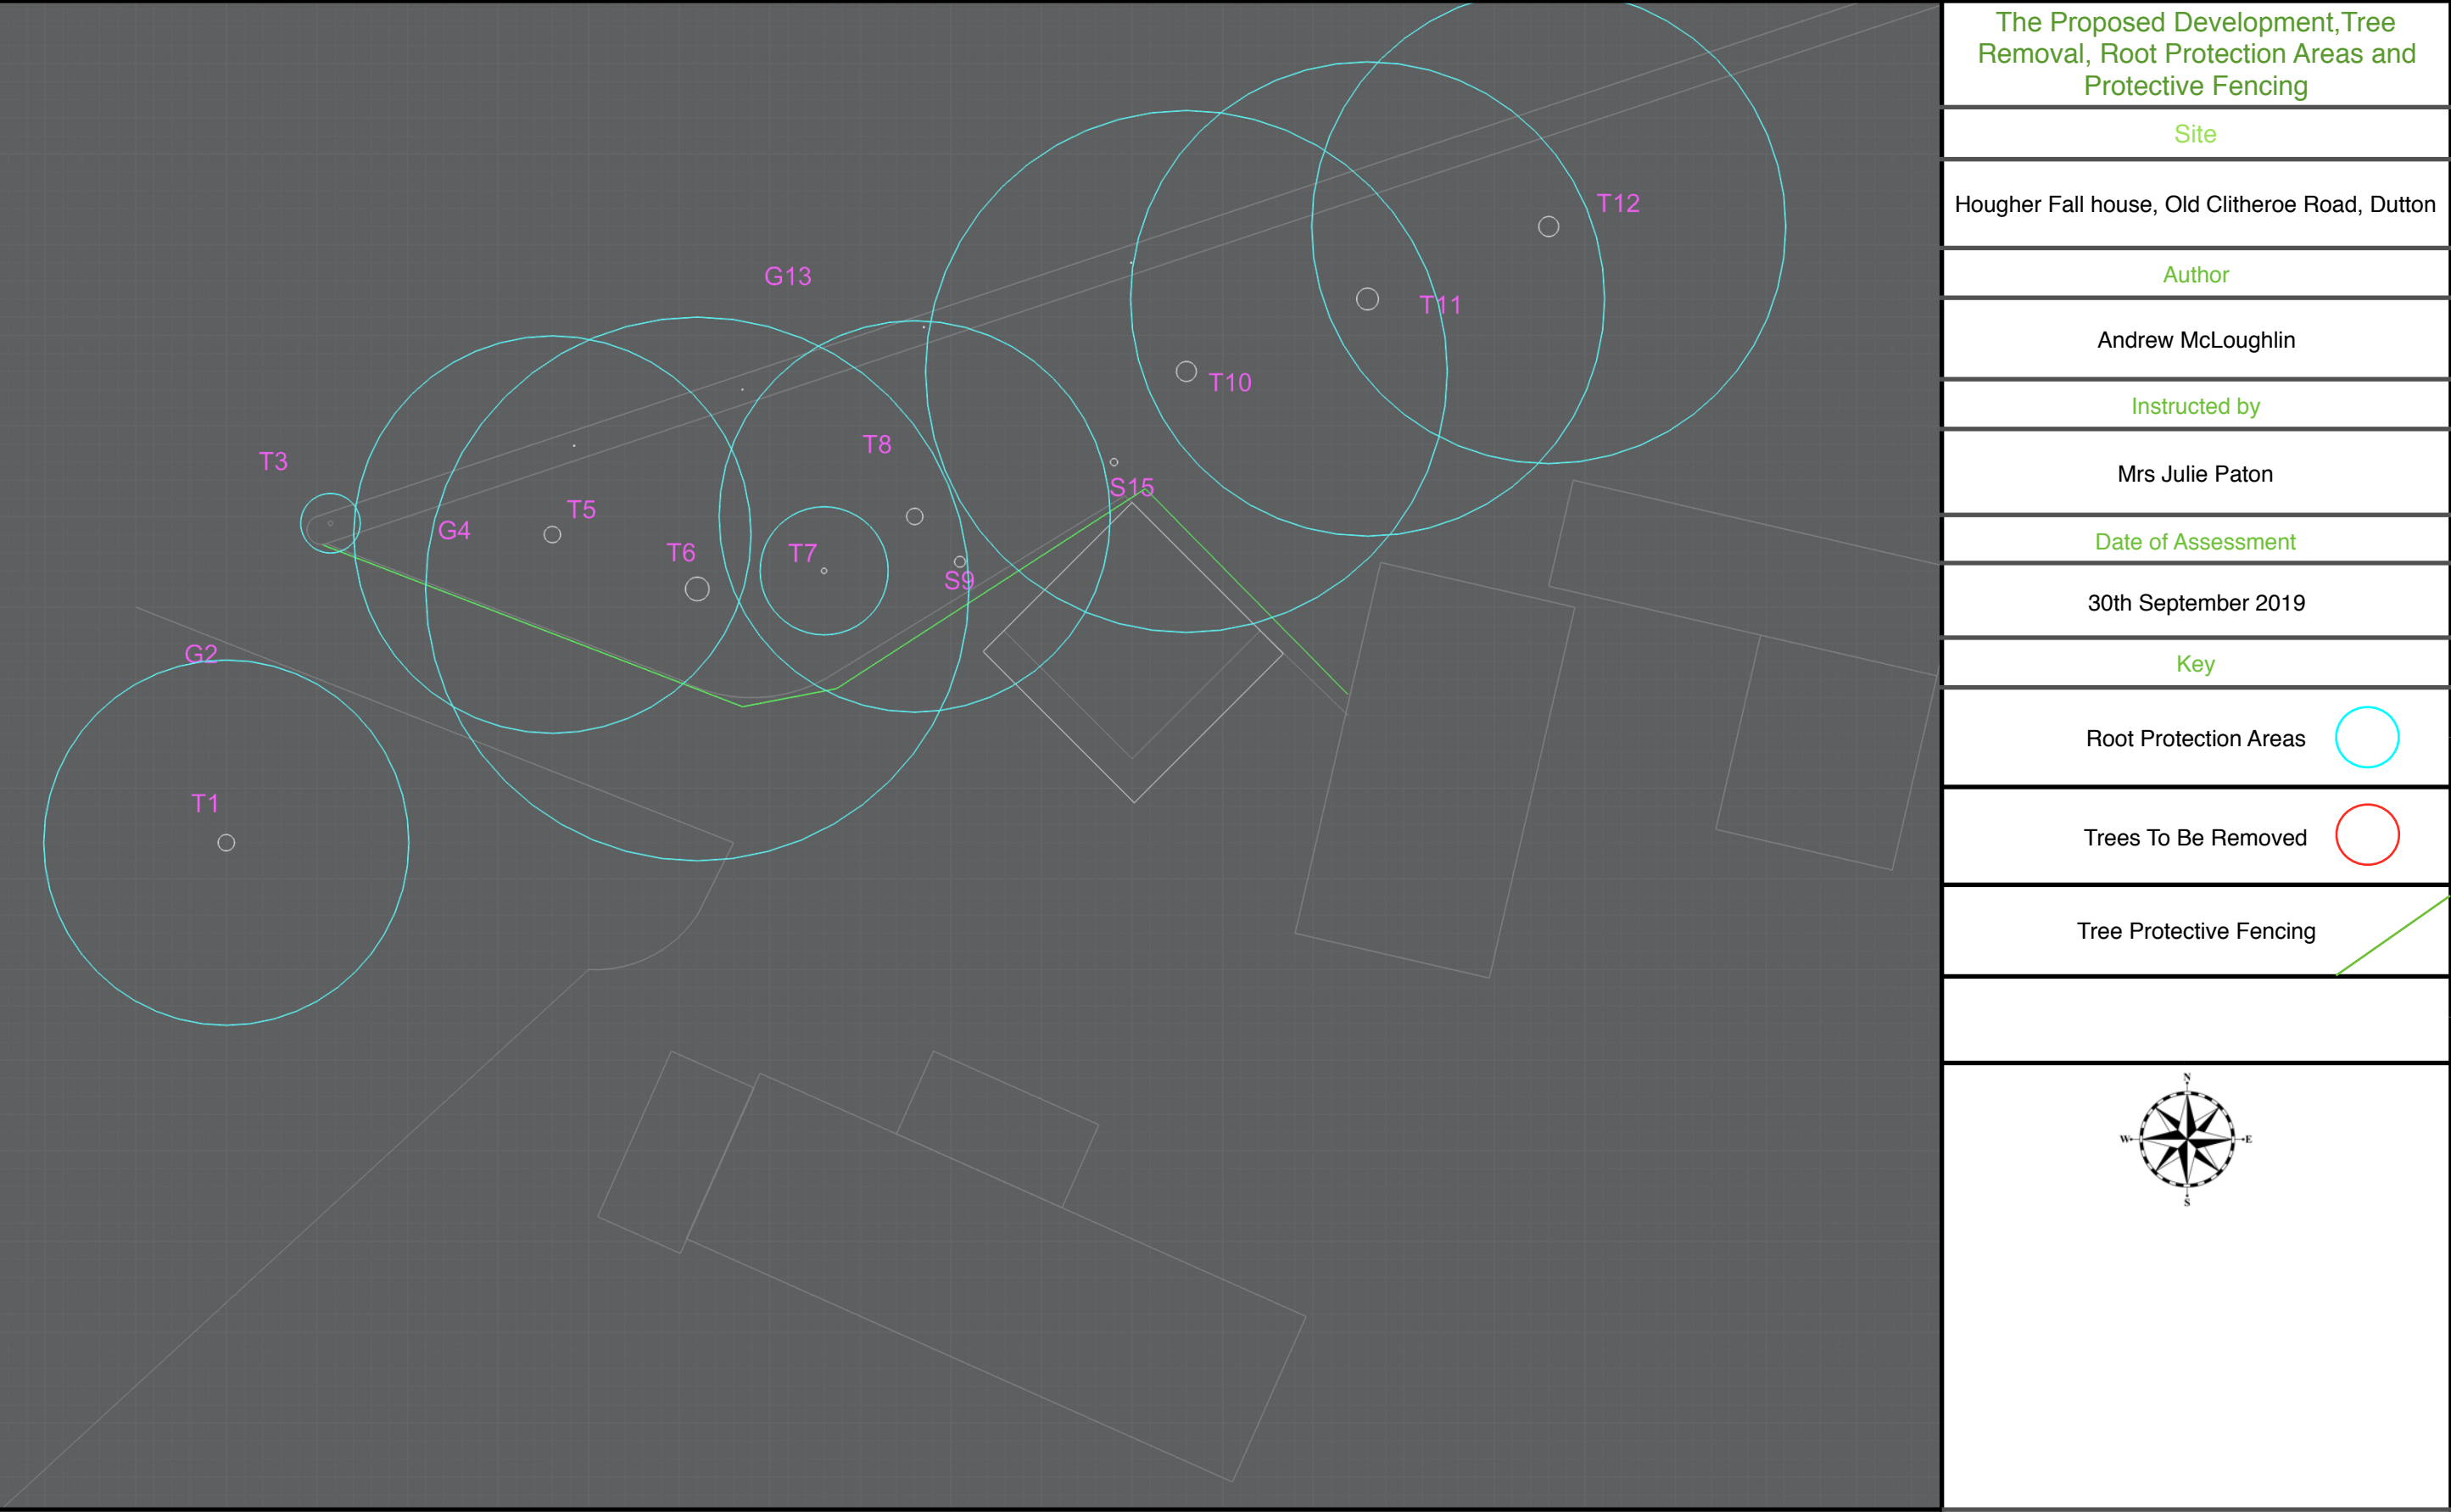

The Proposed Development,Tree Removal, Root Protection Areas and Protective Fencing

Site

Hougher Fall house, Old Clitheroe Road, Dutton

Author

Andrew McLoughlin

Instructed by

Mrs Julie Paton

Date of Assessment

30th September 2019

Key

Root Protection Areas



Trees To Be Removed



Tree Protective Fencing

