



Site Elevation B-B as Existing

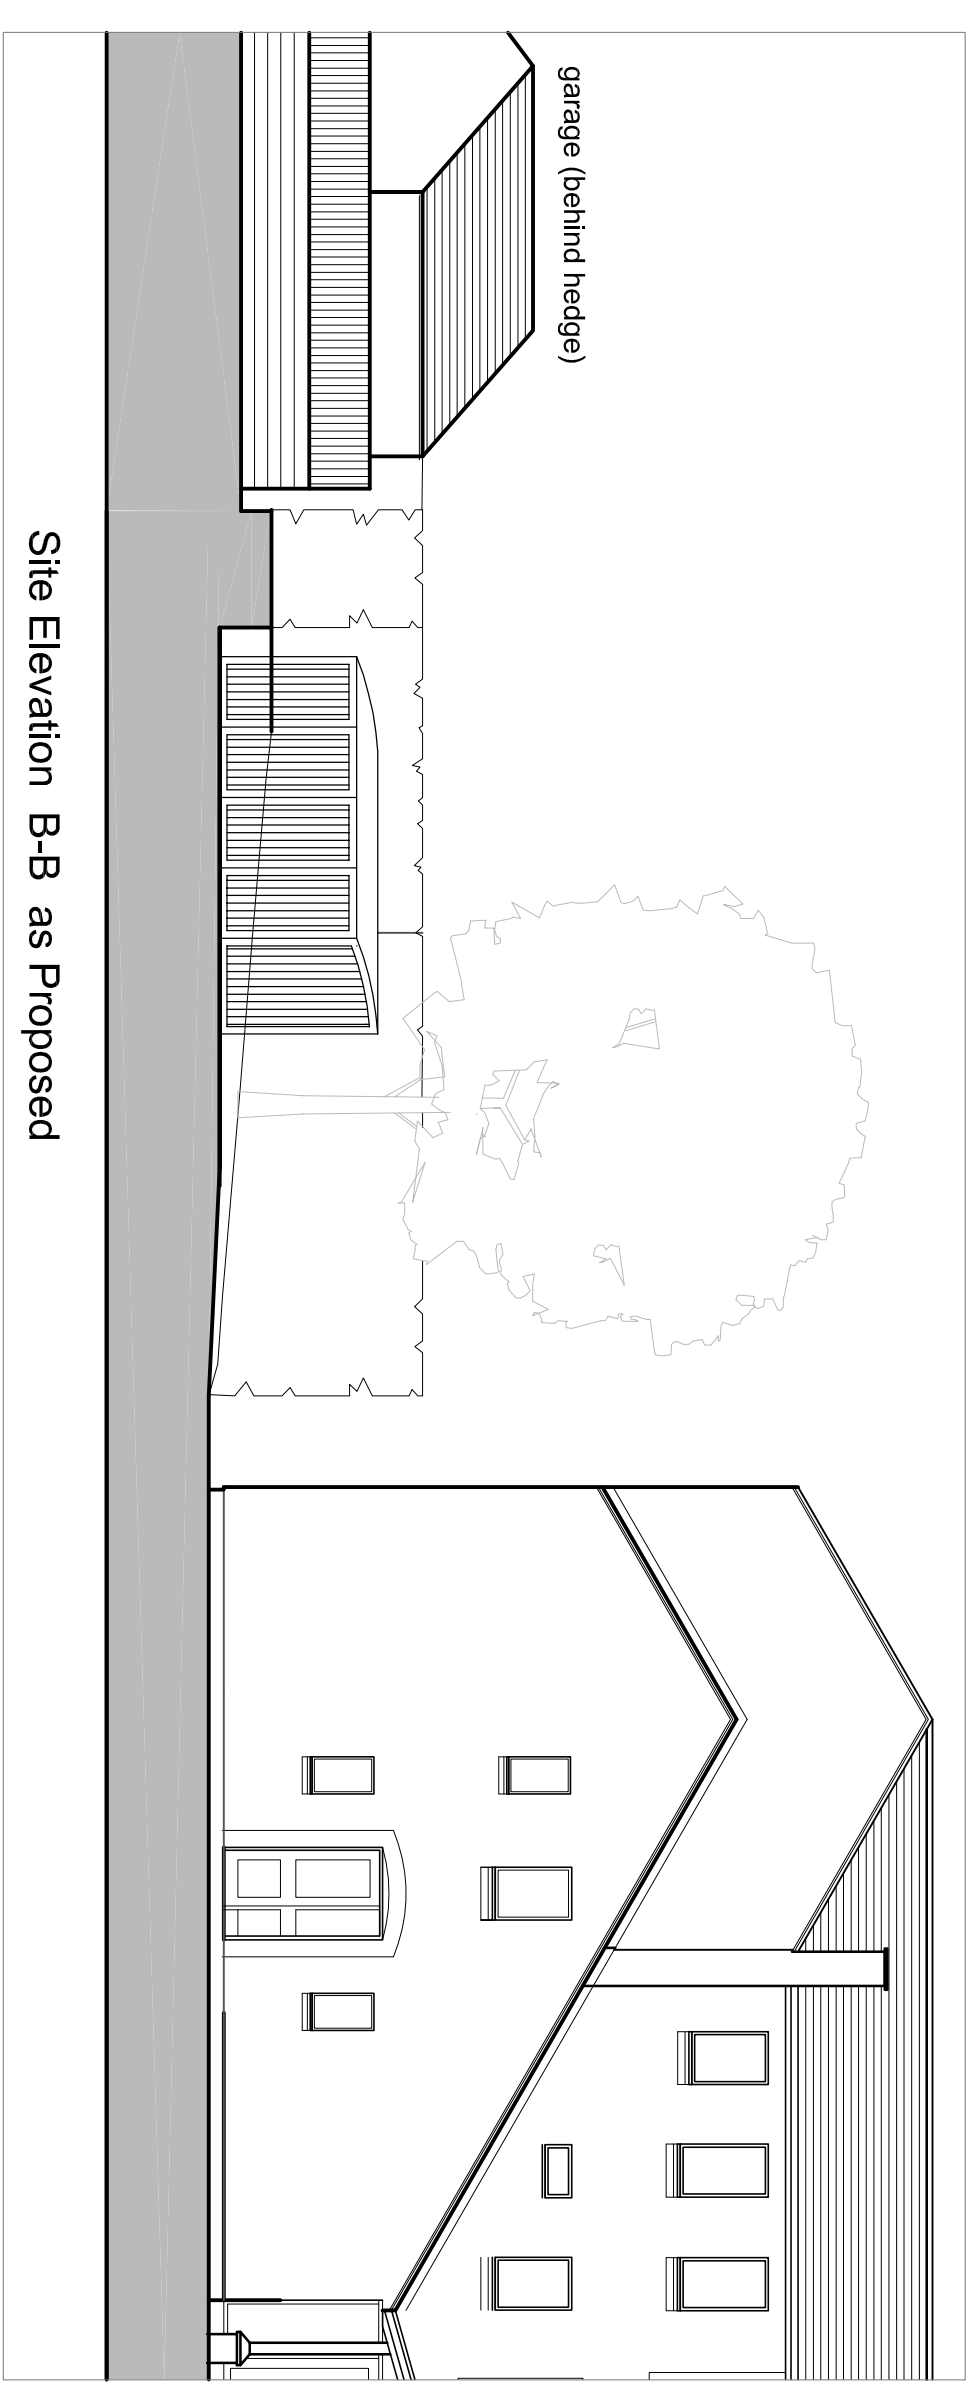

Site Elevation B-B as Proposed

rev	date	by	description		
contract					
NEW MOBILE SCOOTER STORE PLESSINGTON COURT BREWERY ST LONGRIDGE					
client					
MOSSCARE ST VINCENTS					
dwg no.	rev.	date			
5151/07		MAR 2020			
scales	drawn	checked			
1 : 100	RW				
subject					
SITE ELEVATIONS B-B EXISTING AND PROPOSED					

Warburton
a s s o c i a t e s



Chartered Architects
The Old Police Station, 62 Chapel Street, MANCHESTER M3 7AA
Tel: 0161 833 9345 Fax: 0161 831 7584 mail@warburtonassociates.com