


Site Elevation C-C as Existing

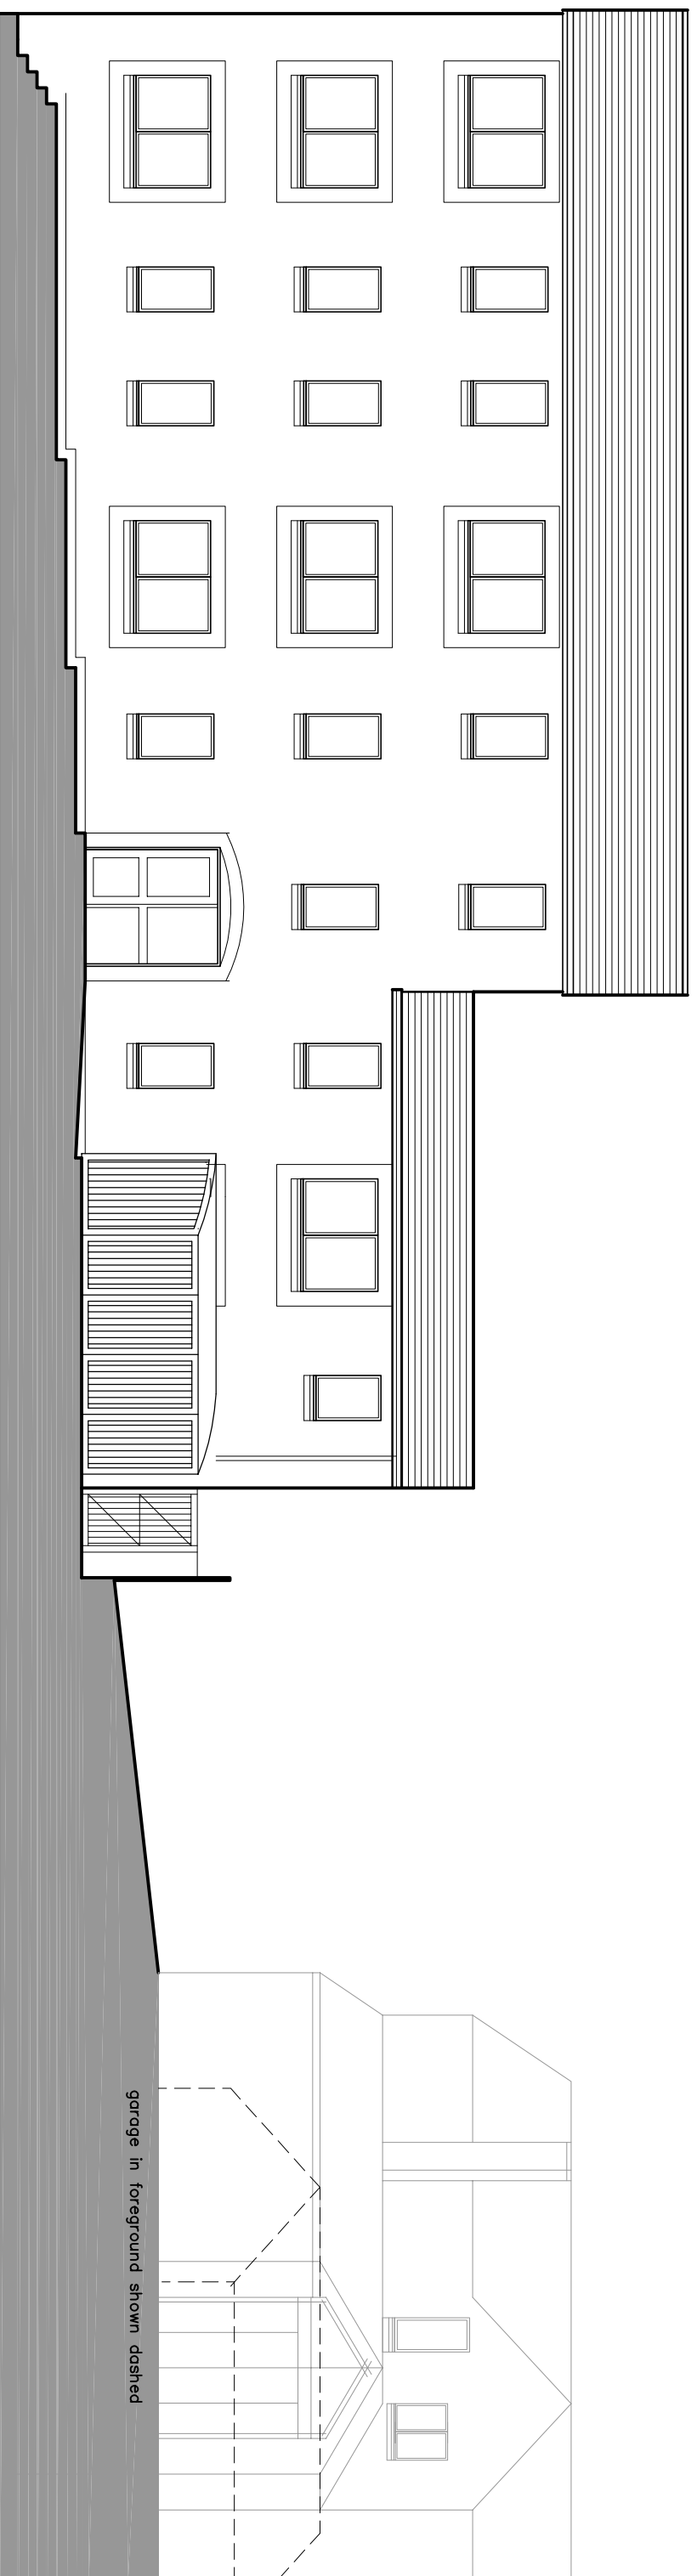

Site Elevation C-C as Proposed

rev	date	by	description	rev.	date	client	contract	subject
dwg no.	5151 / 08				FEB 20	MOSSCARE ST VINCENTS	NEW MOBILE SCOOTER STORE PLESSINGTON COURT BREWERY ST LONGRIDGE	ELEVATIONAL SECTION C-C EXISTING & PROPOSED
scales	1 / 100			drawn	checked			
				RWV				

garage in foreground shown dashed

garage in foreground shown dashed

Warburton
 a s s o c i a t e s
 Chartered Architects

The Old Police Station, 62 Chapel Street, MANCHESTER M3 7AA
 Tel: 0161 933 9345 Fax: 0161 931 7594 mail@warburtonssodates.com

