


title LOCATION PLAN	drwg no. 5151/ 01	rev
-------------------------------	-----------------------------	-----

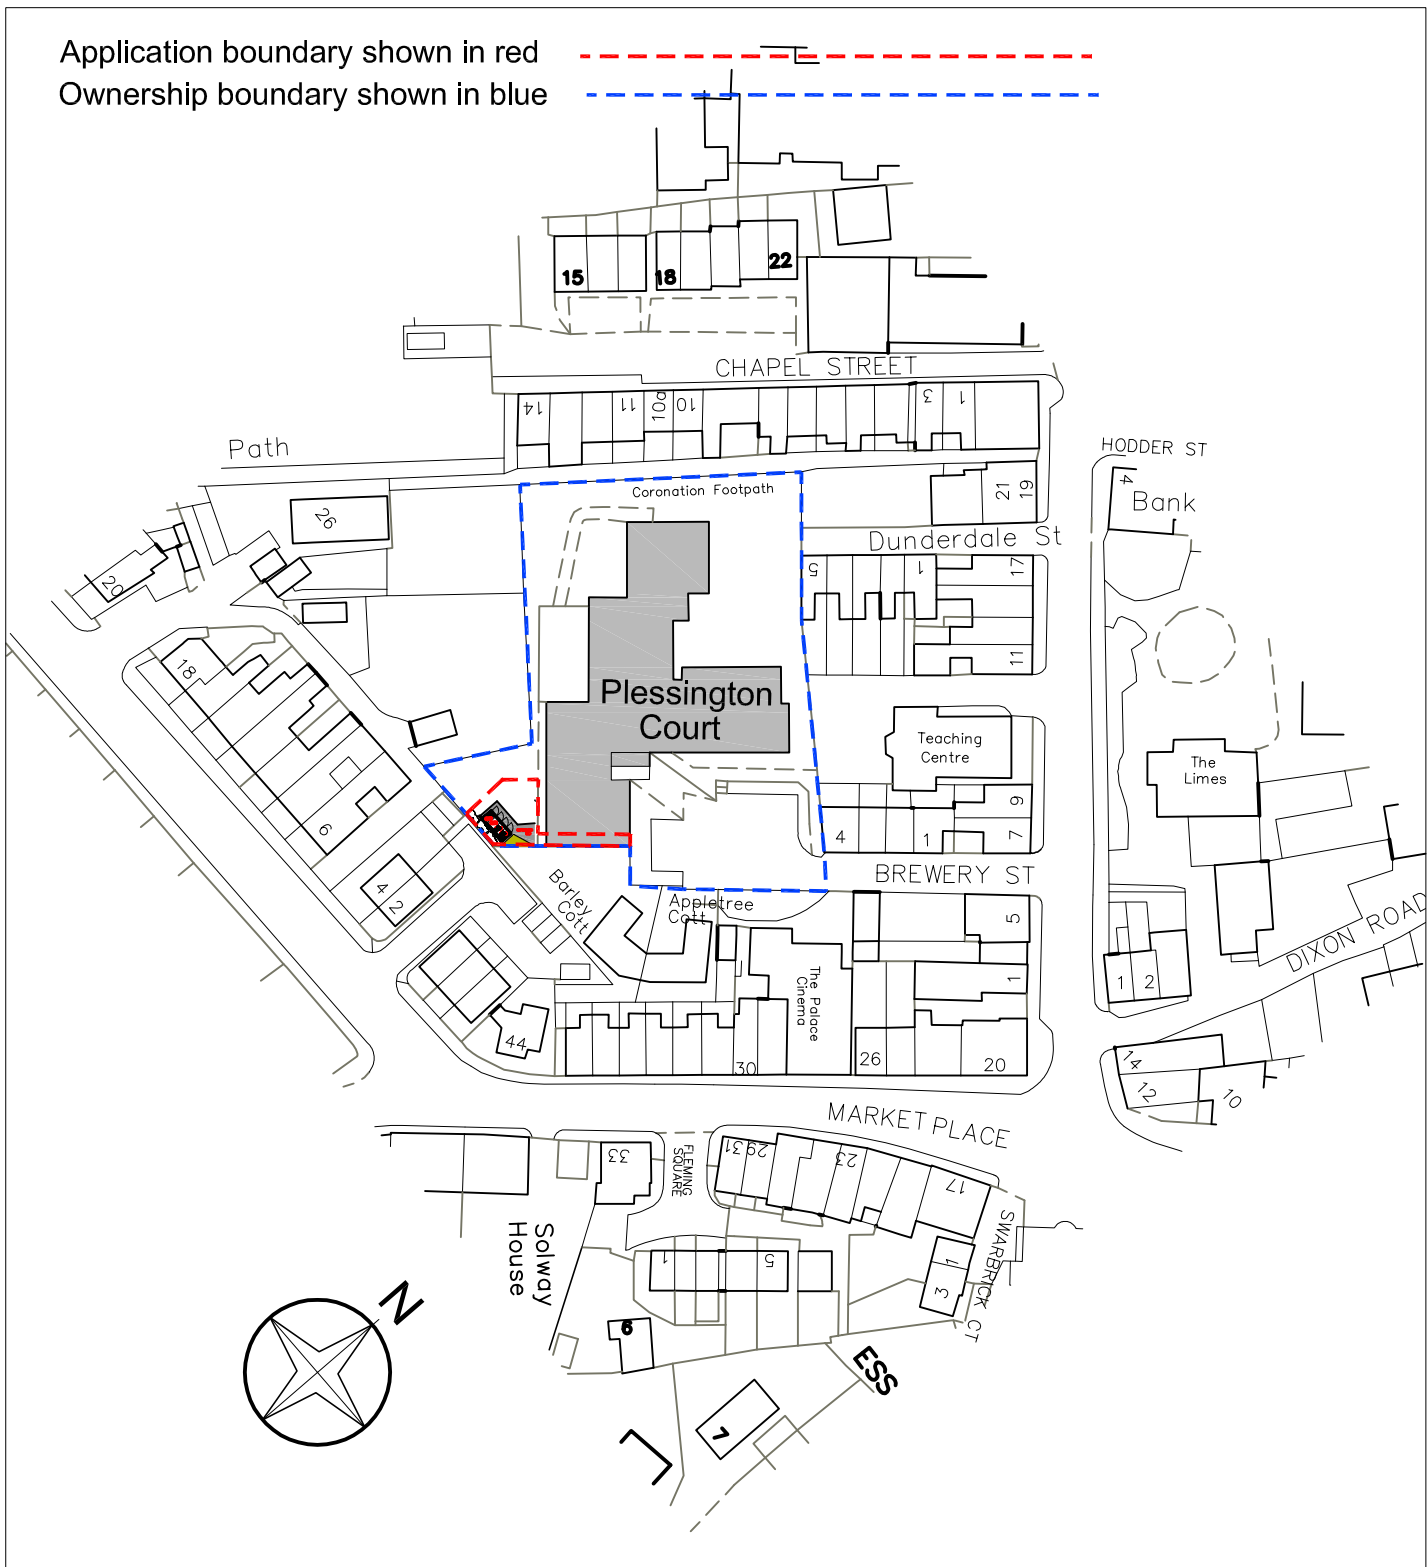

rev	date	by	description
-----	------	----	-------------

contract NEW MOBILE SCOOTER STORE PLESSINGTON COURT BREWERY STREET LONGRIDGE	scale 1 : 1250
client MOSSCARE ST VINCENTS	date March 2020 drawn RW

Warburton 

a s s o c i a t e s

Chartered Architects

The Old Police Station, 62 Chapel Street, MANCHESTER M3 7AA
 Tel: 0161 833 9345 Fax: 0161 831 7584 mail@warburtonassociates.com