


Site Elevation A-A as Proposed

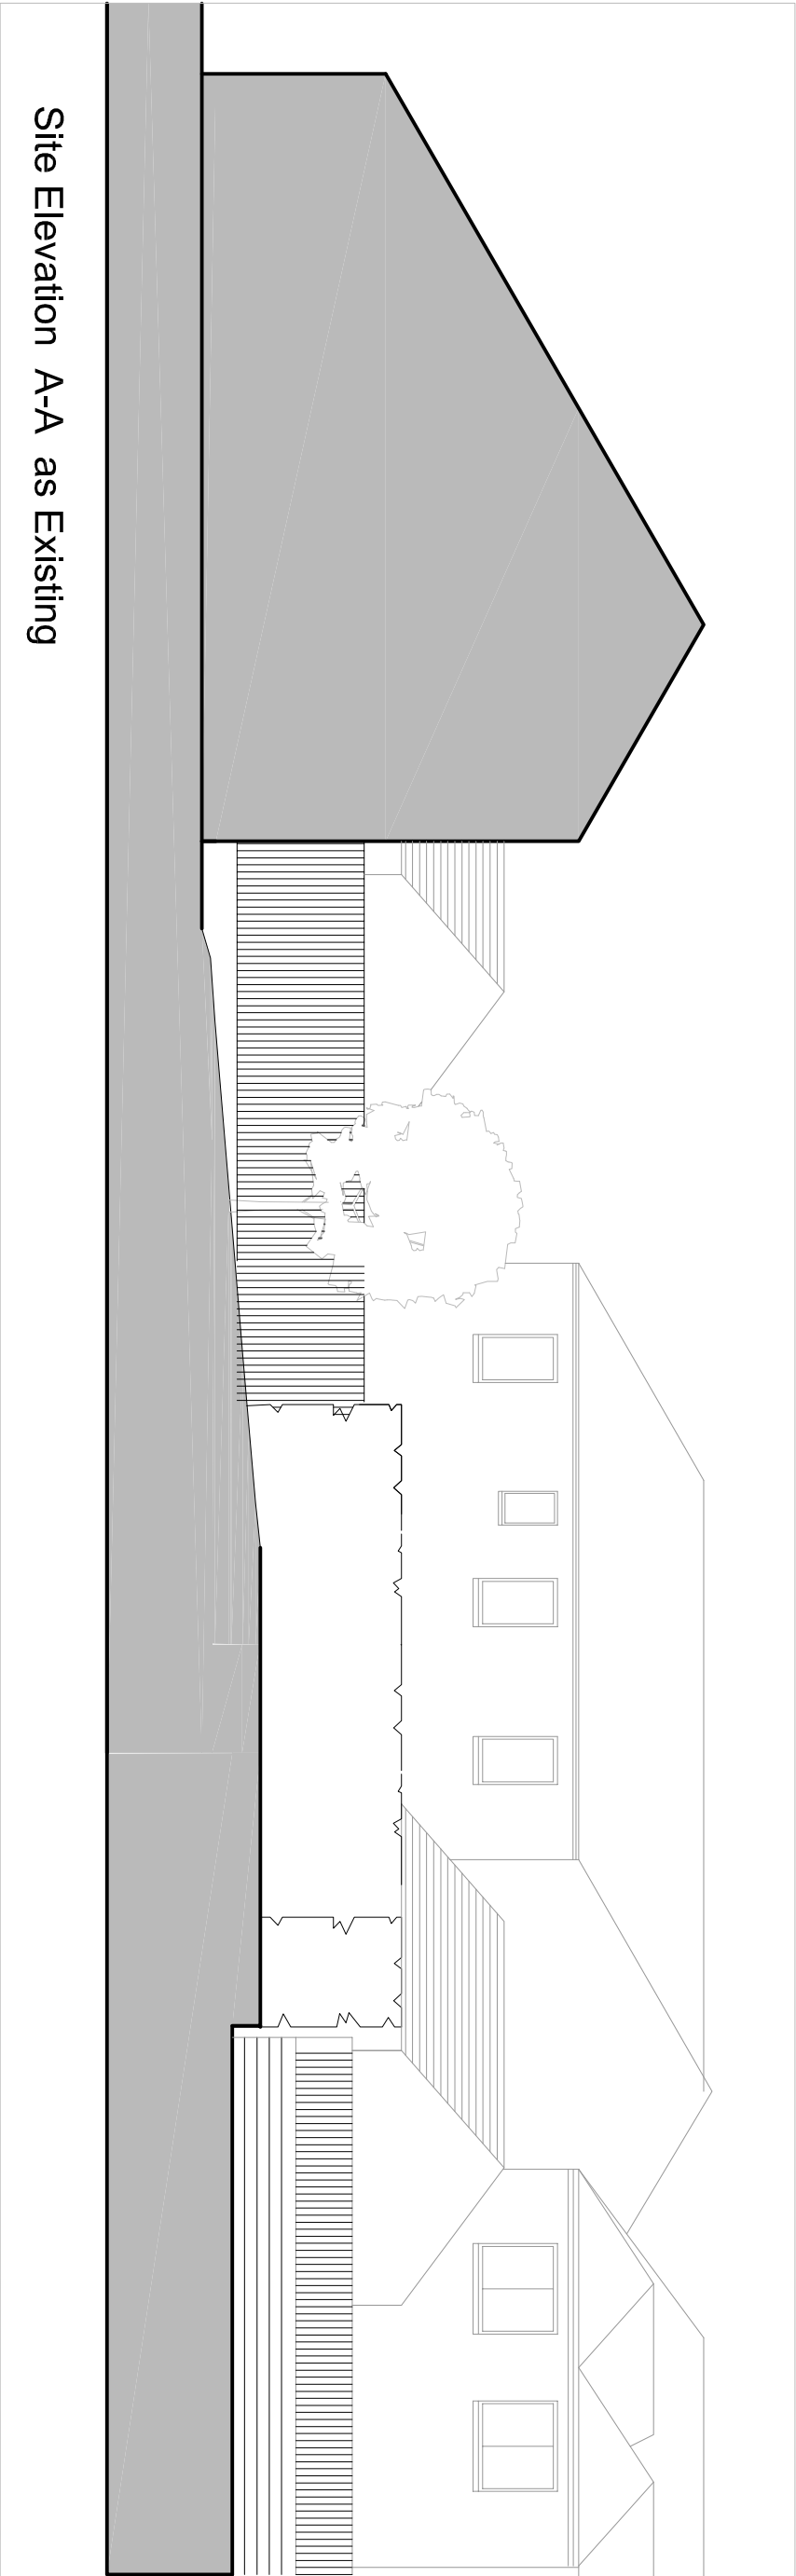

Site Elevation A-A as Existing

rev	date	by	description		rev.	date	client
dwg no.	5151 / 09					FEB 20	MOSSCARE ST VINCENTS
scales	1 / 100		drawn	checked			contract
			R/W				NEW MOBILE SCOOTER STORE PLESSINGTON COURT BREWERY ST LONGRIDGE
							subject
							ELEVATIONAL SECTION A-A EXISTING & PROPOSED
Warburton a s s o c i a t e s Chartered Architects The Old Police Station, 62 Chapel Street, MANCHESTER M3 7AA Tel: 0161 933 9345 Fax: 0161 931 7594 mail@warburtonssodates.com							