


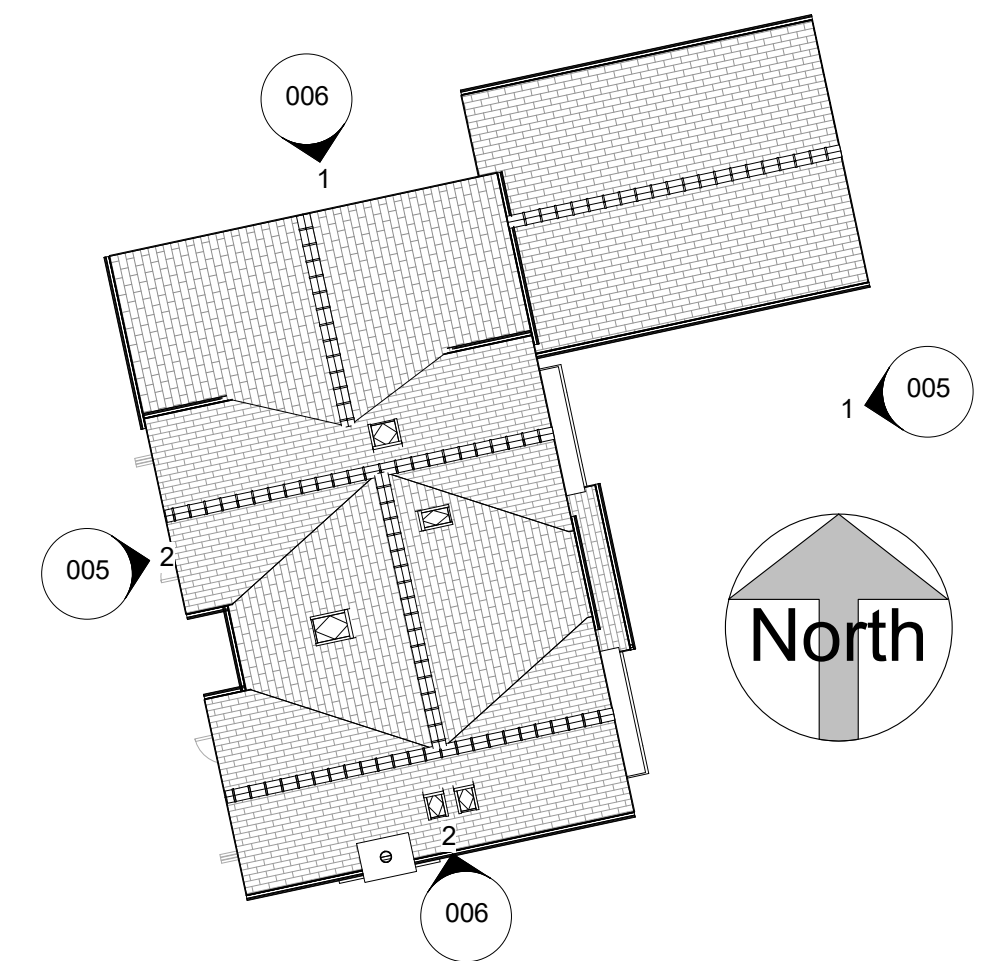

rev	description	date	drawn	check
Revision Schedule				

Assorted Skills + Talents*
North Studio
3 Cobourg Street, Manchester, M1 3GY.
Studio South
48 Charlotte Street, London, W1T 2NS.
www.assortedskillstalents.com

*
ASSORTED
SKILLS +
TALENTS

client:
Precious Ideals Ltd

Project:
Proposed House Type Amendments
Plot 3, The Oaks, Whalley, Lancashire

drawing:
Elevations Sheet 1 of 2

drawing no: project - originator - volume - level - type - role - drawing number rev:		drawn:
13_2020 -005		07/04/20
original by: DFH	issue status: Planning	scale: As indicated @A1
checked by: DKC		