

N

0m0.7m1.4m2.1m2.8m

1010

150

COPYRIGHT:


The copyright of this drawing is held by AST* - Assorted Skills + Talents Limited and no reproduction is allowed without prior permission. This drawing must be checked and verified by the contractor prior to work commencing on site. Liability shall not be taken for any defects in this drawing unless, prior to commencing, this drawing and all its dimensions have been so checked and verified. All drawings issued prior to being checked to be treated as draft.

DO NOT SCALE.



1 Section A-A
1 : 50

2 Section B-B
1 : 50

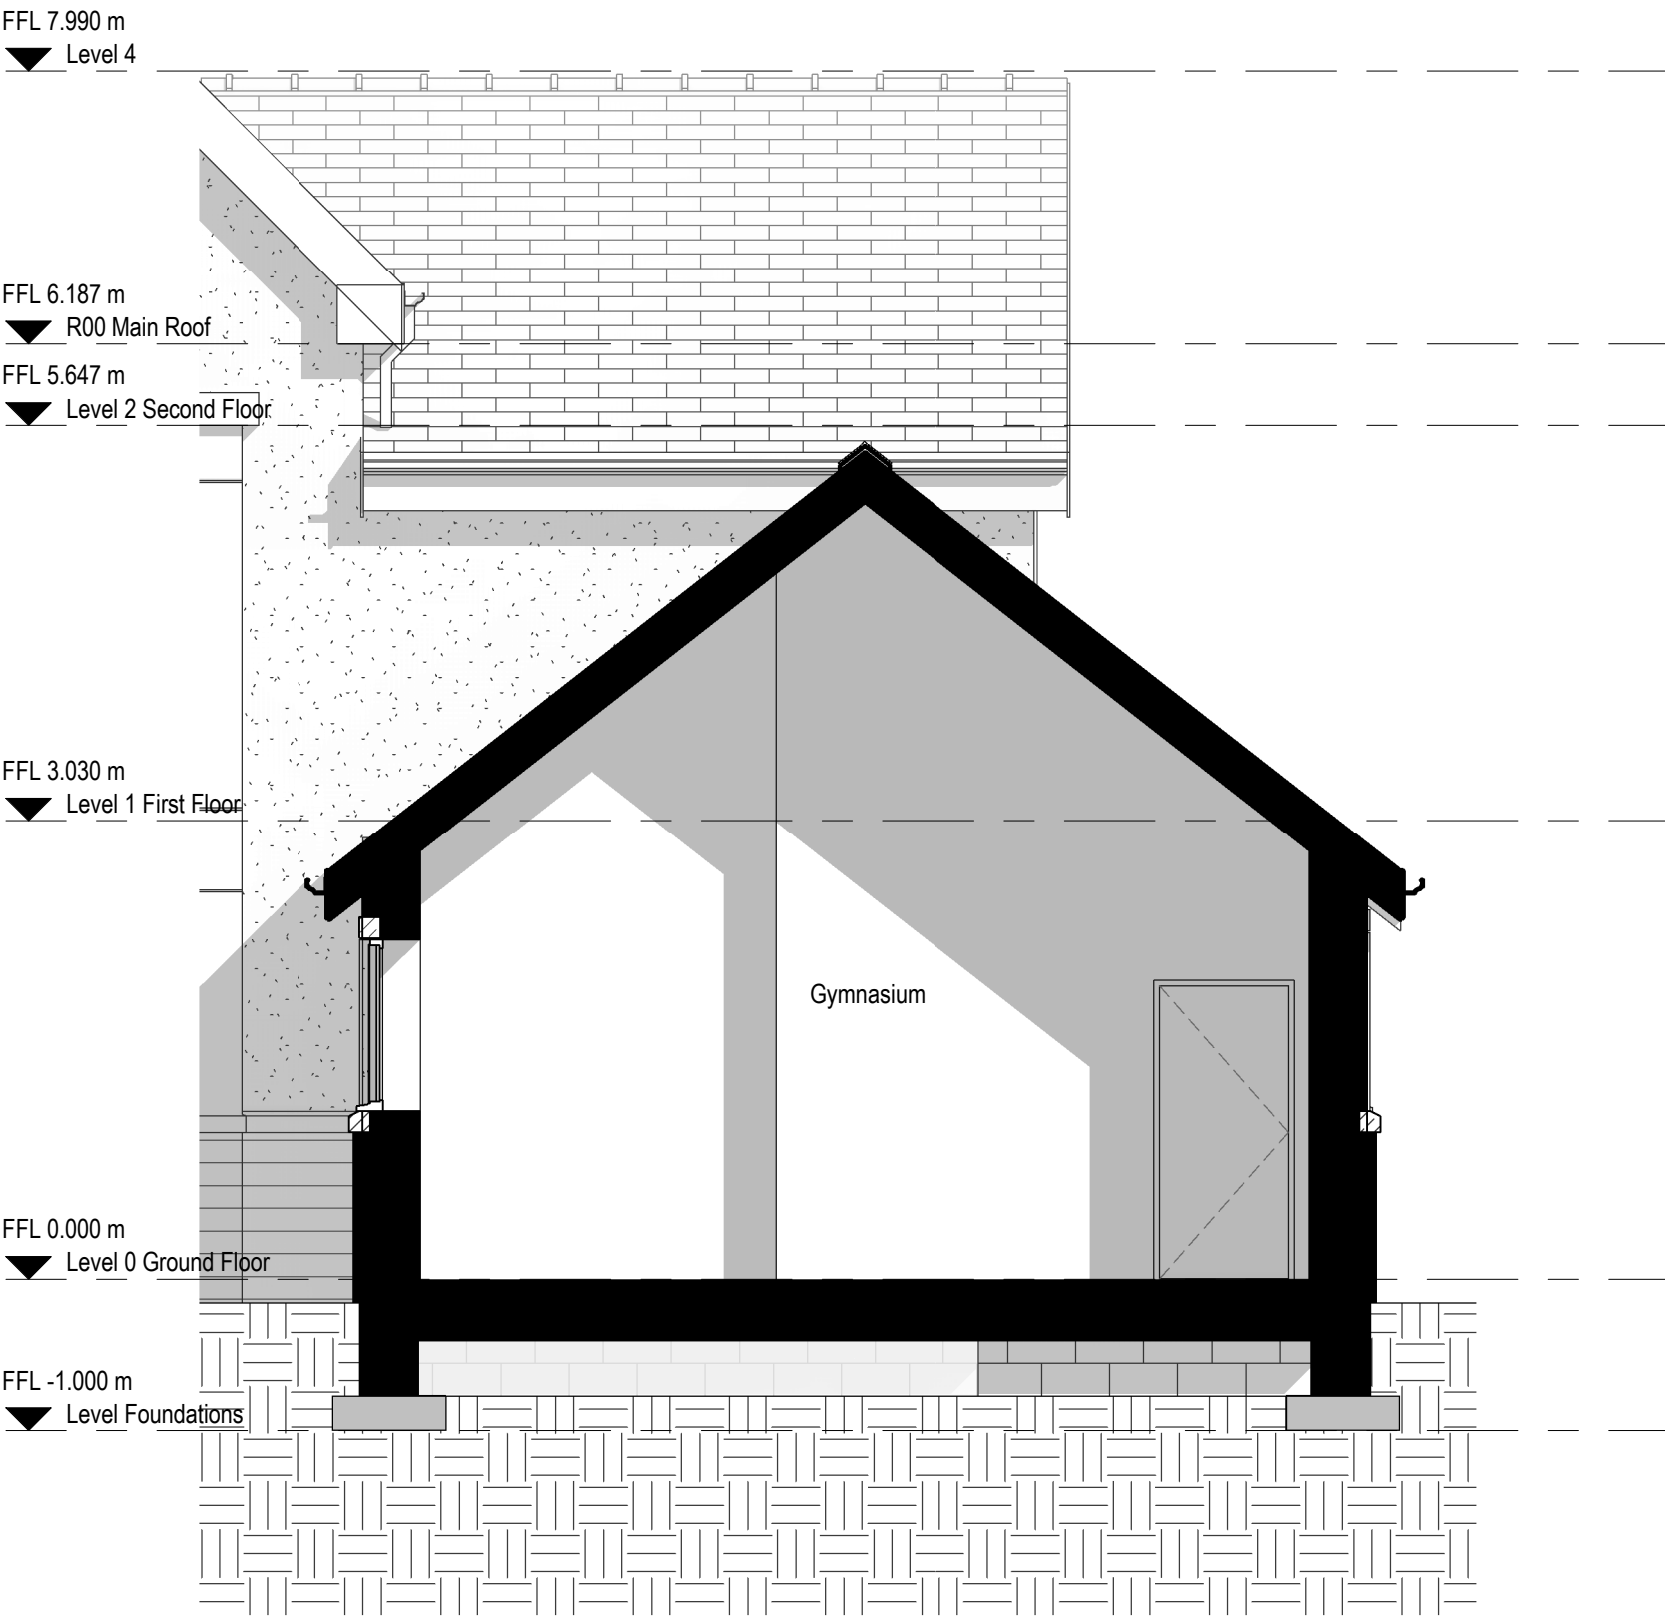

3 Section C-C
1 : 50

rev	description	date	drawn	check	
Revision Schedule					
Assorted Skills + Talents* North Studio 3 Cobourg Street, Manchester, M1 3GY. Studio South 48 Charlotte Street, London, W1T 2NS. www.assortedskillstalents.com					
client: Precious Ideals Ltd					
project: Proposed House Type Amendments Plot 3, The Oaks, Whalley, Lancashire					
drawing: Typical Sections					
drawing no:		project - originator - volume - level - type - role - drawing number		rev:	drawn:
13_2020-010					07/04/20
original by:		DFH		issue status:	Planning
checked by:		DKC		scale:	1 : 50
					@A1