

NOTES:

No.	Description	Date

CLIENT:

BARRY TURNER

PROJECT:

PROPOSED HOLIDAY LODGES
AND ASSOCIATED WORKS

SHEET:

**EXISTING AND
PROPOSED
SECTIONS**

Project number 385

Date 19/02/2020


Drawn by DH

Checked by PH

A301

Scale 1 : 200

Sheet size A1

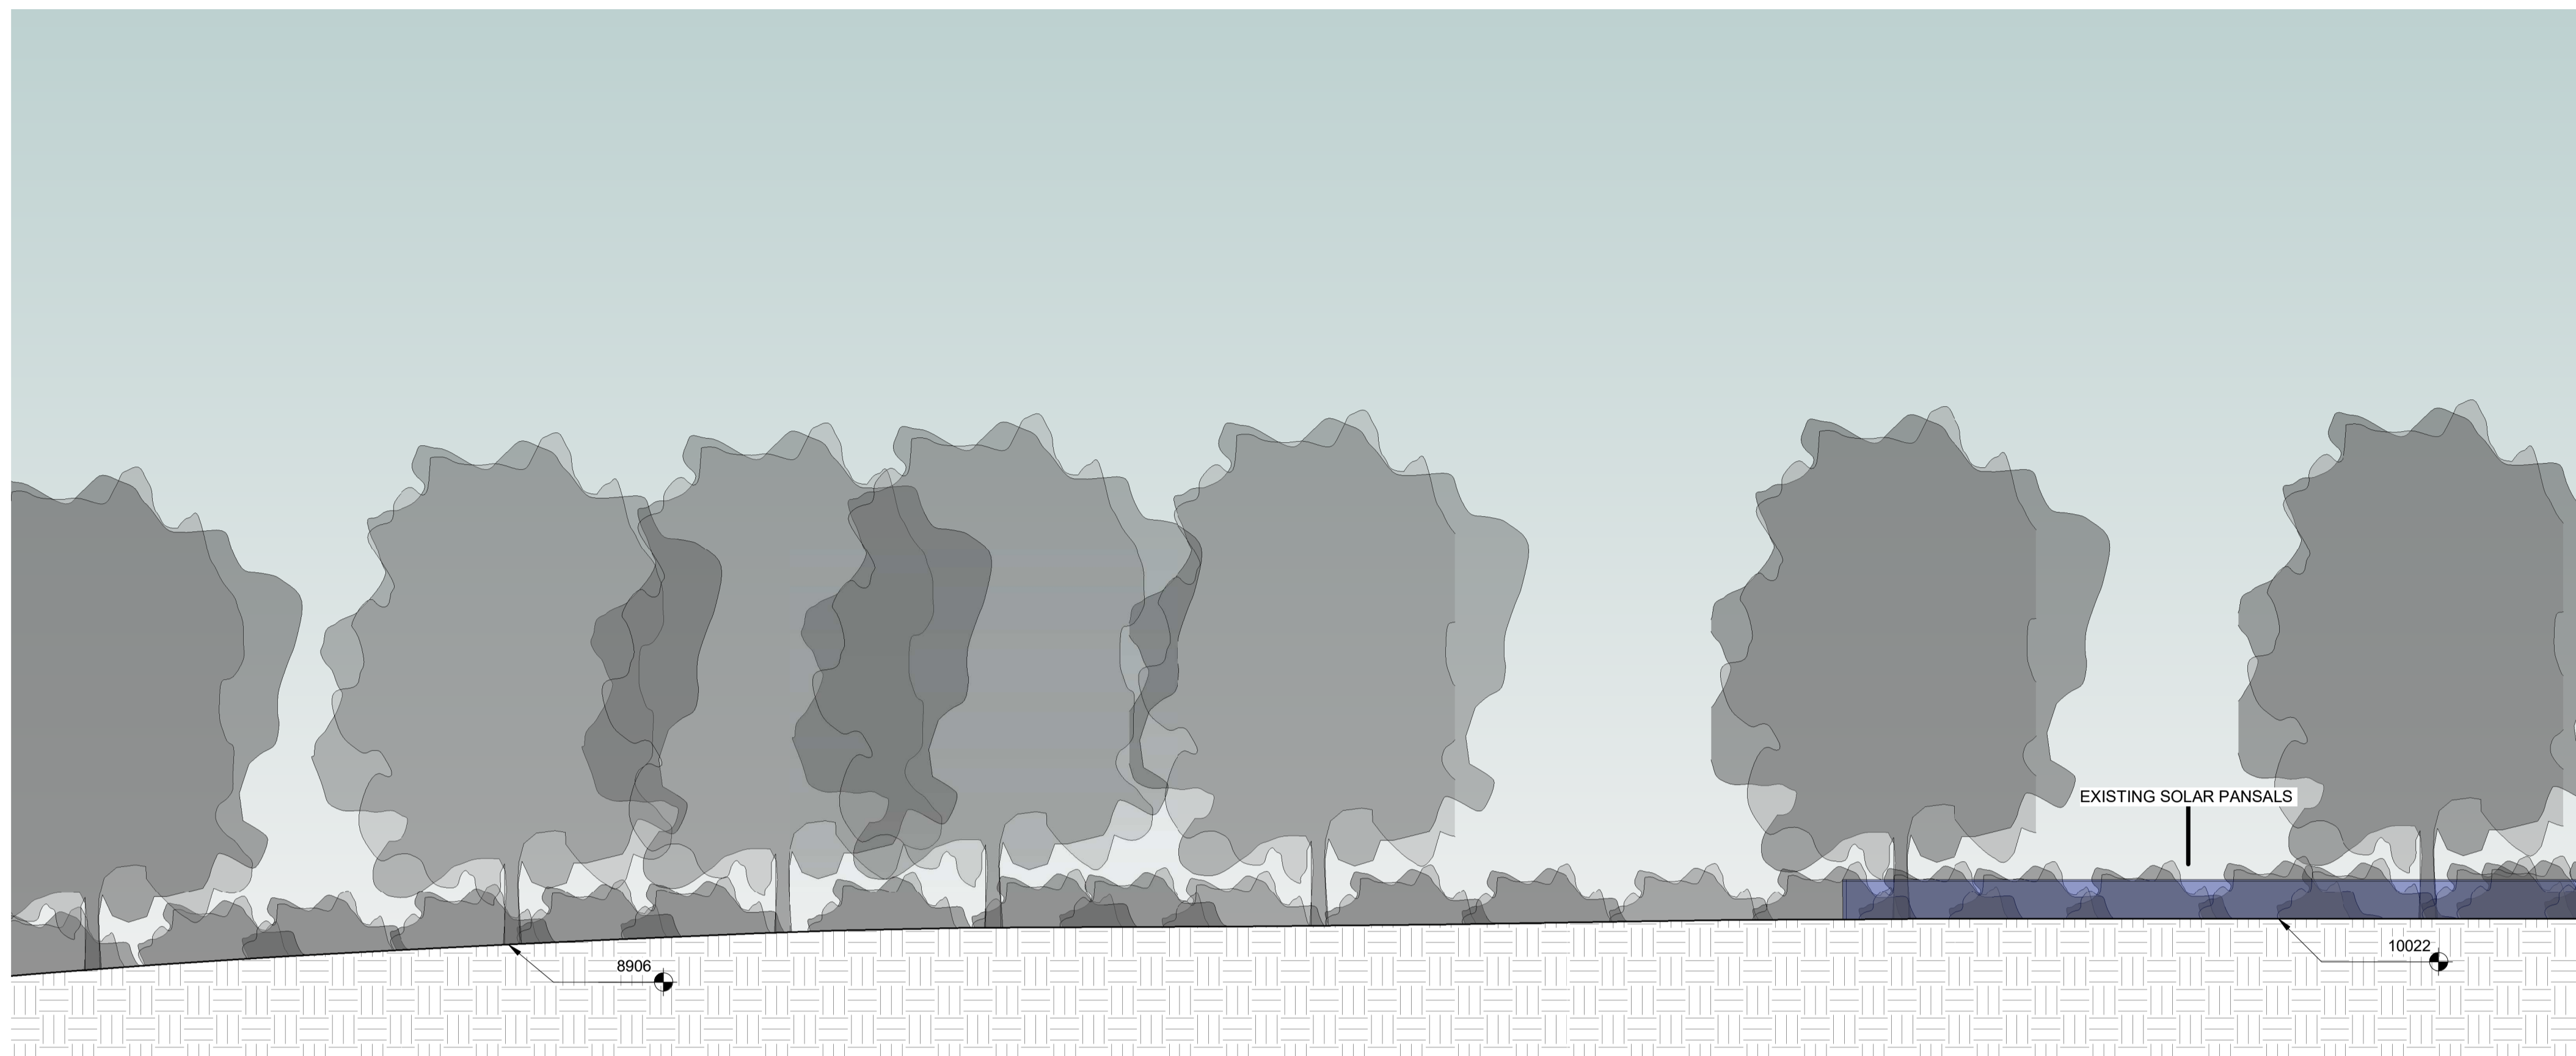

2 EXISTING SECTION
1 : 200



1 PROPOSED SECTION
1 : 200