


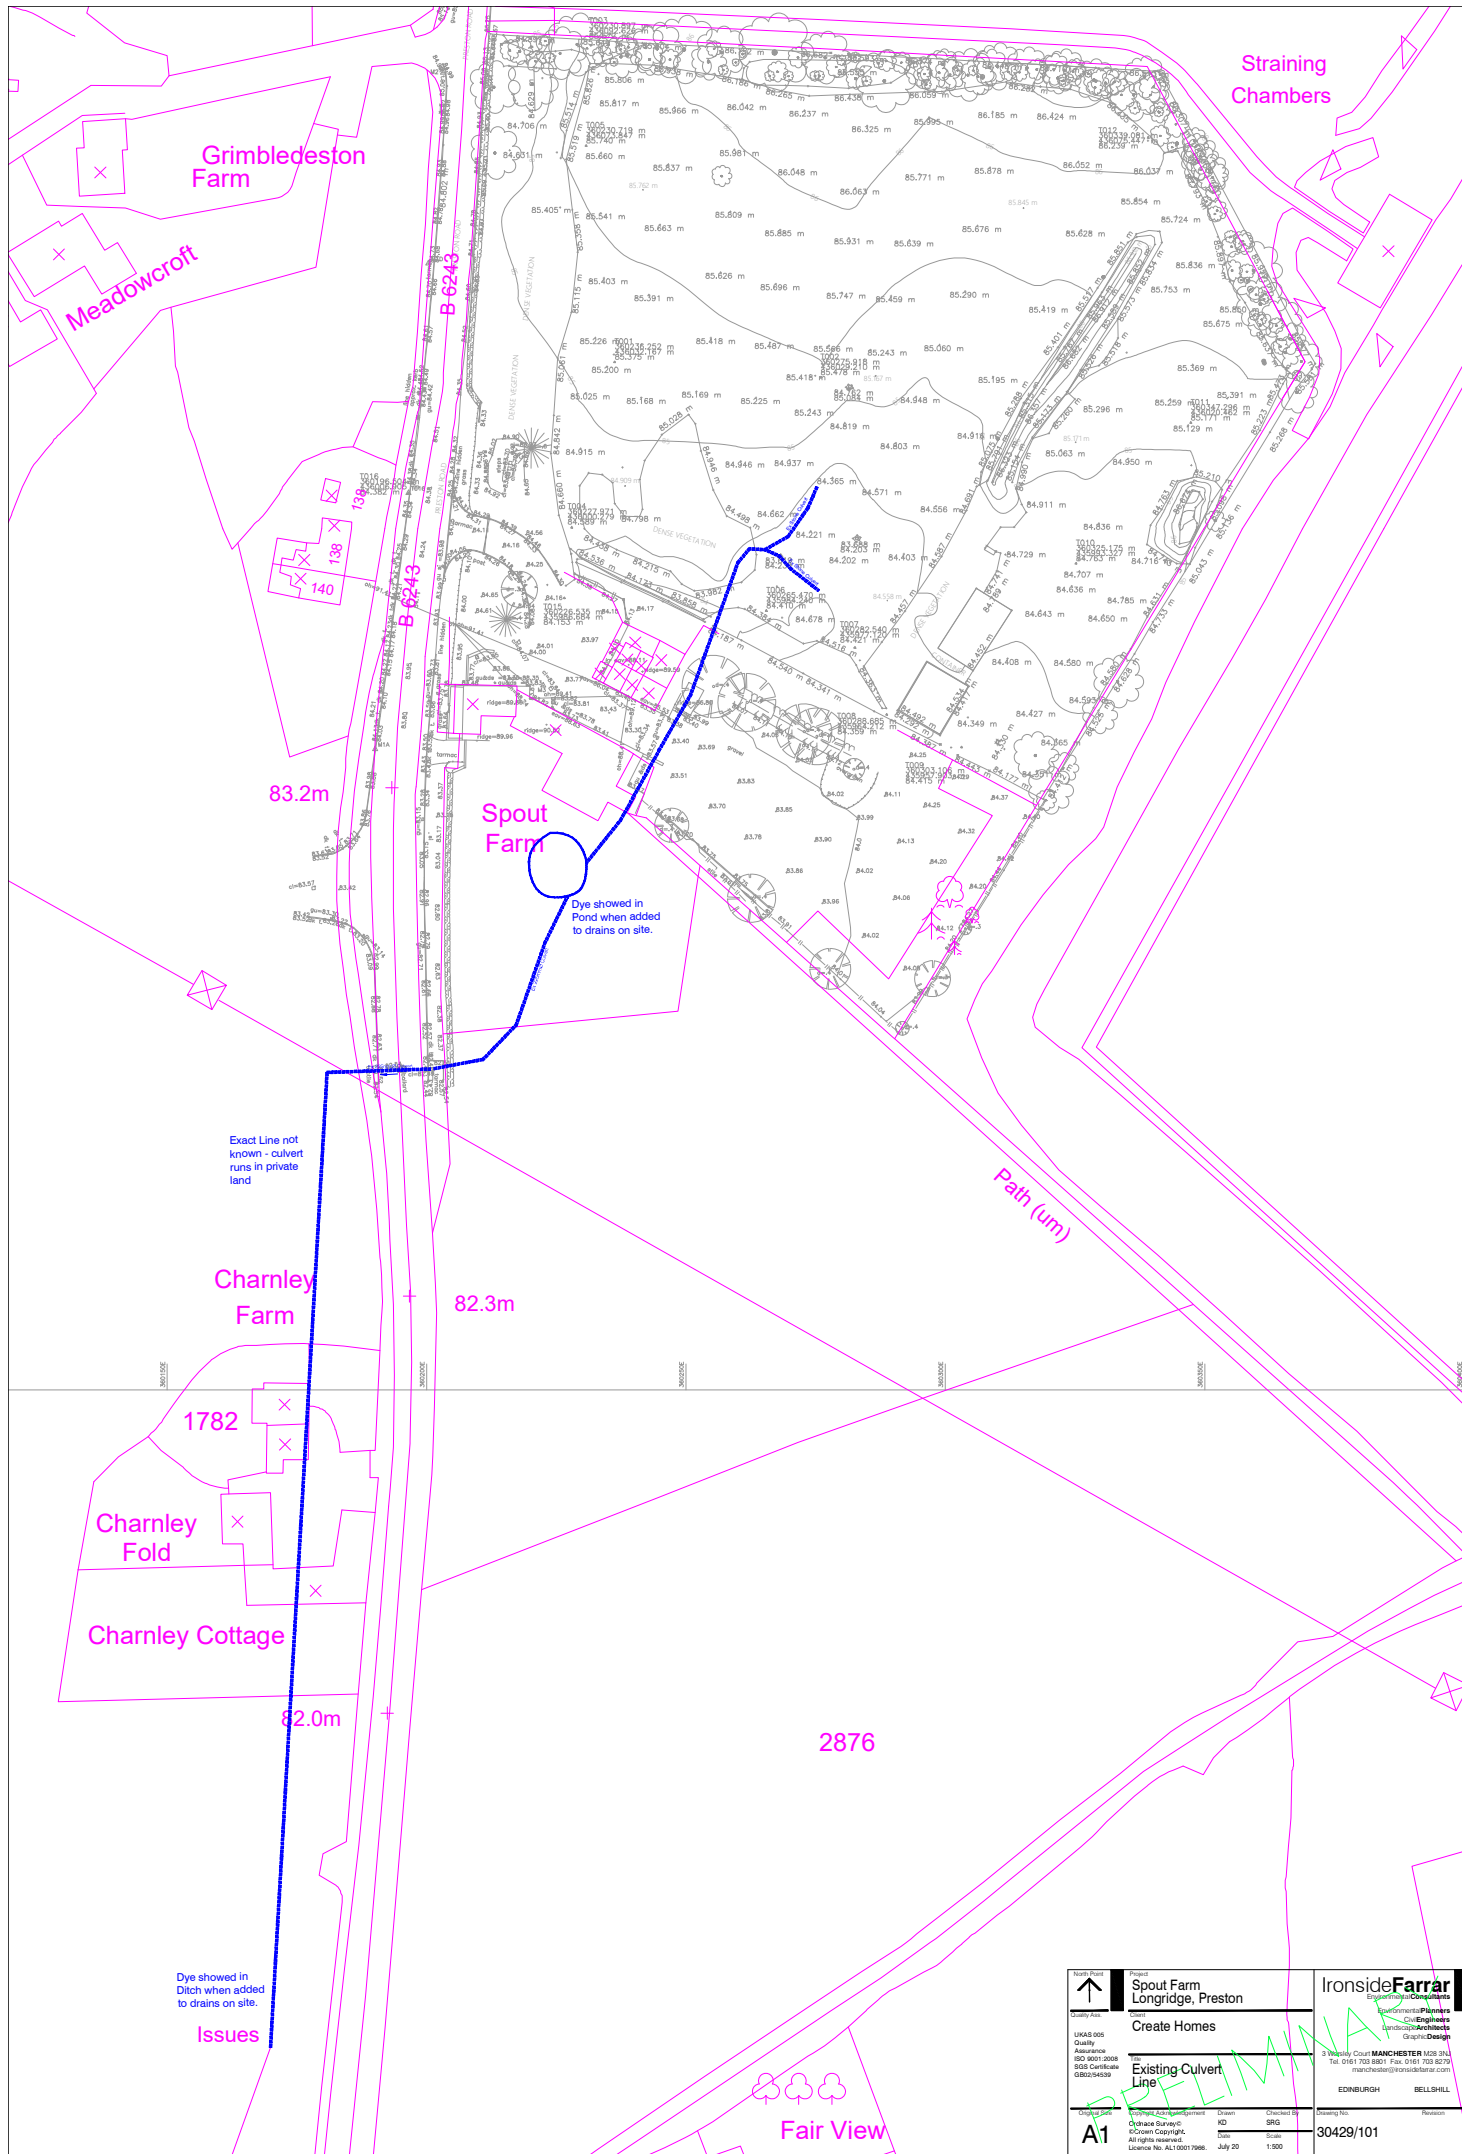

Project Spout Farm Longridge, Preston		Ironside Farrar Engineering & Construction	
Quality Assurance UKAS 505 Quality Assurance ISO 9001:2008 SQA Certificate GB02146359		Create Homes 3 Walsley Court MANCHESTER M20 2PL Tel: 0161 753 8801 Fax: 0161 753 8279 manchester@ironsidefarrar.com	
Existing Culvert Line		EDINBURGH BELLSHILL	
Drawn By A1	Checked By SRG	Drawn Date July 20	Revision 30429/101