

1 : 100

general notes:
do not scale the drawing.
all dimensions to be checked on site prior to commencement of work and any discrepancy shall be immediately reported and resolved prior to work commencing. this drawing is to be read in conjunction with all relevant drawings and specifications relating to the job whether or not indicated on the drawing. Copyright reserved to mck associates ltd. and this drawing may not be used or reproduced without prior written consent.




FRONT ELEVATION



SIDE ELEVATION



REAR ELEVATION

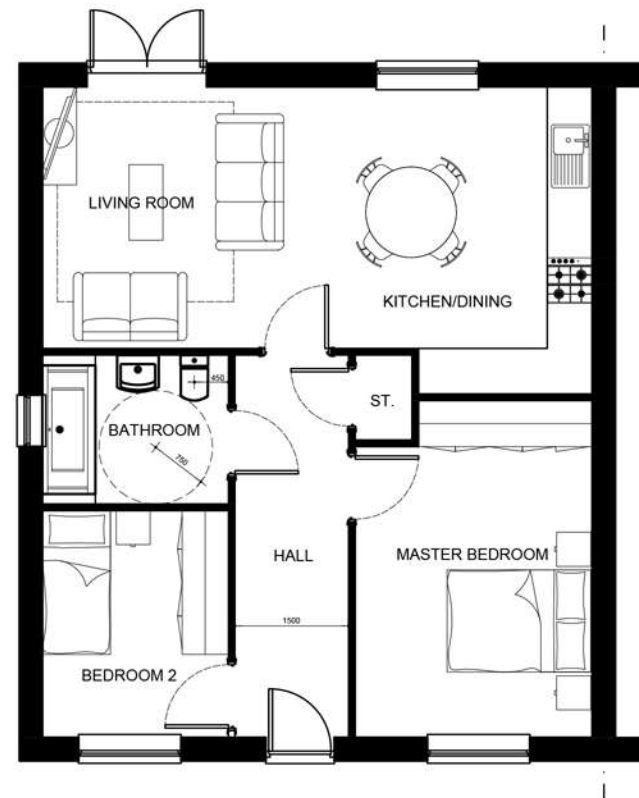

GROUND FLOOR PLAN

PLANNING

Client:



Project:

PRESTON ROAD
LONGRIDGE

Drawing Title:

NEW 2 BED BUNGALOW

Job No:

19-133

Drawing No:

HT2BB

Rev:

A

Drawn:
ELC

Checked:

Scale @ A3:
1:100 @ A3

Date:
FEBRUARY 2020



associates limited

architecture | building surveying | urban design

burnaby villa ■ 48 watling street road ■ fulwood ■ preston ■ pr2 8bp
tel: 01772 774510 fax: 01772 774511 email mck@mckassociates.co.uk




1 : 100

general notes:
do not scale the drawing.
all dimensions to be checked on site prior to commencement of work and any discrepancy shall be immediately reported and resolved prior to work commencing. this drawing is to be read in conjunction with all relevant drawings and specifications relating to the job whether or not indicated on the drawing. Copyright reserved to mck associates ltd. and this drawing may not be used or reproduced without prior written consent.




FRONT ELEVATION

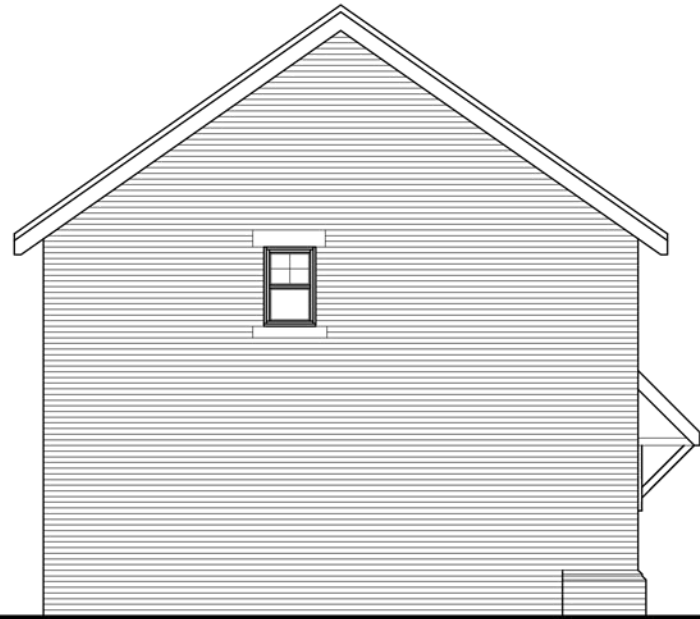


SIDE ELEVATION



REAR ELEVATION

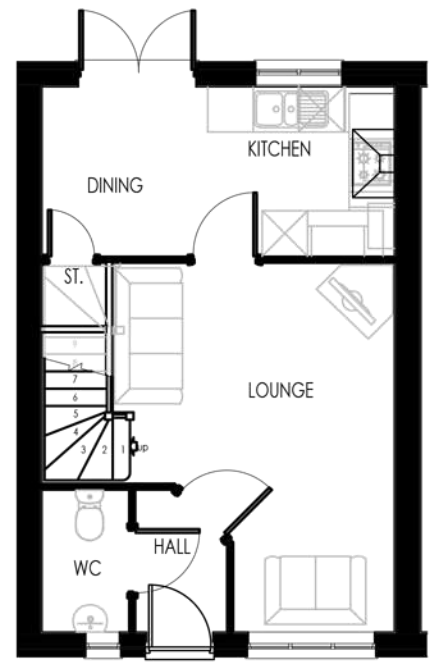

GROUND FLOOR PLAN

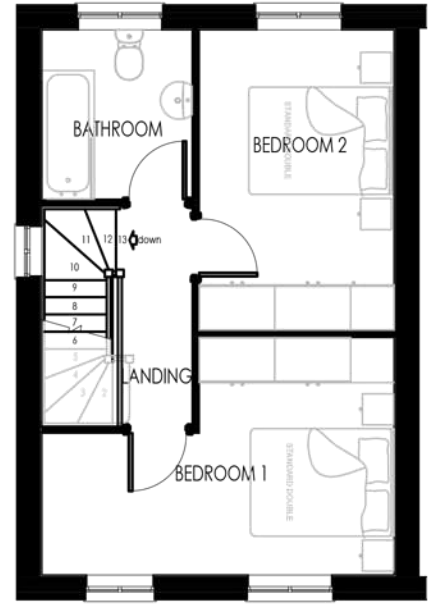


FIRST FLOOR PLAN

PLANNING

Client: 		Project: PRESTON ROAD LONGRIDGE		Drawing Title: SCORTON HOUSE TYPE		Job No: 19-133	Drawing No: SCO	Rev: A	 architecture building surveying urban design burnaby villa ■ 48 watling street road ■ fulwood ■ preston ■ pr2 8bp tel: 01772 774510 fax: 01772 774511 email mck@mckassociates.co.uk
						Drawn: ELC	Checked:	Scale @ A3: 1:100 @ A3	Date: March 2020

Dwg. Name & Location: Z:\Jobs\2019 jobs\19-133 Create Homes - Preston Road, Longridge\2.5. Planning Drawings\House Types\Scorton - A.dwg

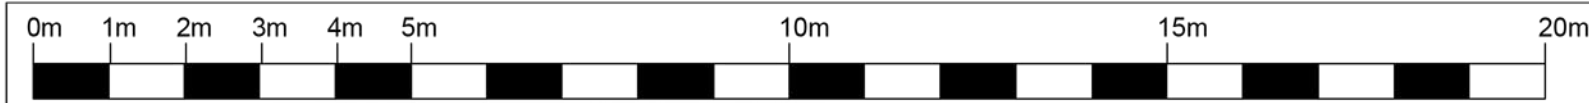


1 : 100

general notes:
do not scale the drawing.
all dimensions to be checked on site prior to commencement of work and any discrepancy shall be immediately reported and resolved prior to work commencing. this drawing is to be read in conjunction with all relevant drawings and specifications relating to the job whether or not indicated on the drawing. Copyright reserved to mck associates ltd. and this drawing may not be used or reproduced without prior written consent.




FRONT ELEVATION

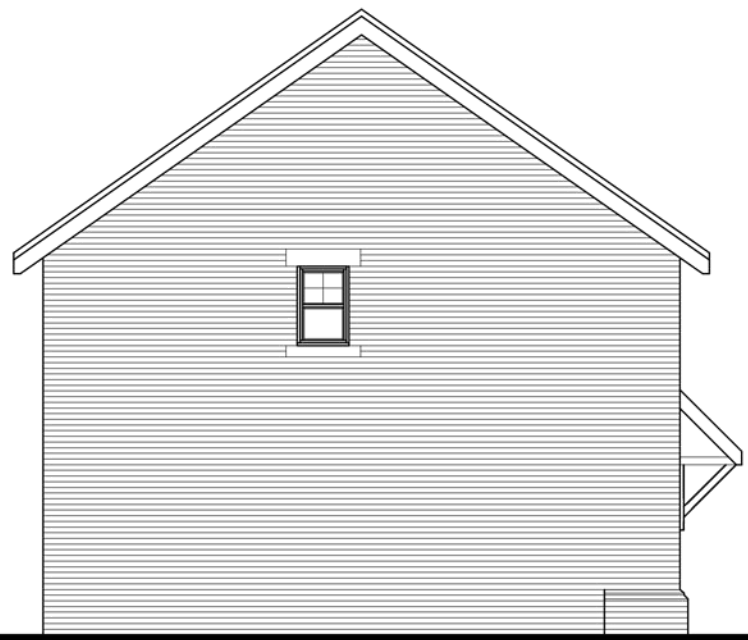


SIDE ELEVATION



REAR ELEVATION

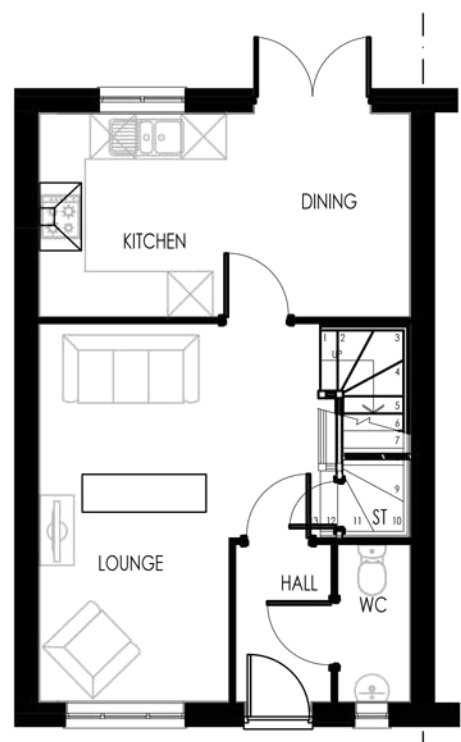

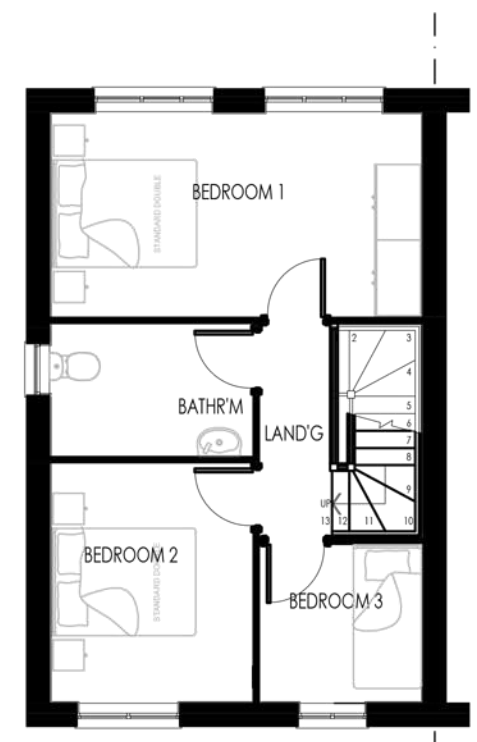

GROUND FLOOR PLAN



FIRST FLOOR PLAN

PLANNING

Dwg. Name & Location: Z:\Jobs\2019 jobs\19-133 Create Homes - Preston Road, Longridge\2.5. Planning Drawings\House Types\Churchtown - A.dwg

Client: 	Project: PRESTON ROAD LONGRIDGE	Drawing Title: CHURCHTOWN HOUSE TYPE	Job No: 19-133		Drawing No: CHU	Rev: A	 mck associates limited architecture ■ building surveying ■ urban design burnaby villa ■ 48 watling street road ■ fulwood ■ preston ■ pr2 8bp tel: 01772 774510 fax: 01772 774511 email mck@mckassociates.co.uk
			Drawn: ELC	Checked:	Scale @ A3: 1:100 @ A3	Date: March 2020	



1 : 100

general notes:
do not scale the drawing.
all dimensions to be checked on site prior to commencement of work and any discrepancy shall be immediately reported and resolved prior to work commencing. this drawing is to be read in conjunction with all relevant drawings and specifications relating to the job whether or not indicated on the drawing. Copyright reserved to mck associates ltd. and this drawing may not be used or reproduced without prior written consent.




REAR ELEVATION




FRONT ELEVATION



SIDE ELEVATION

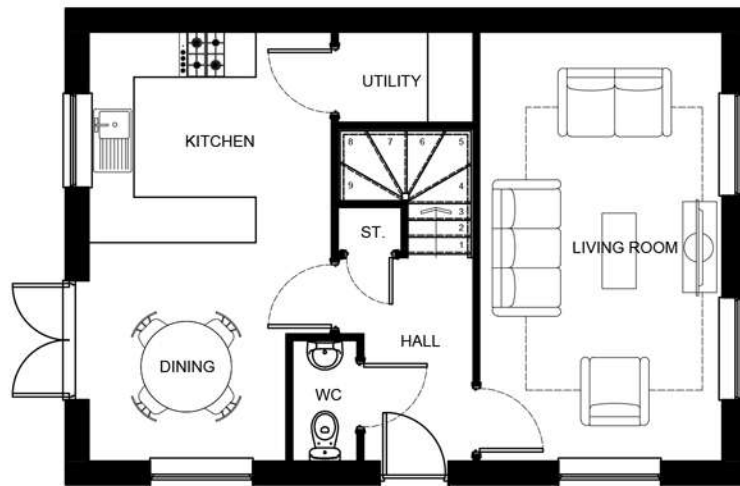

GROUND FLOOR PLAN

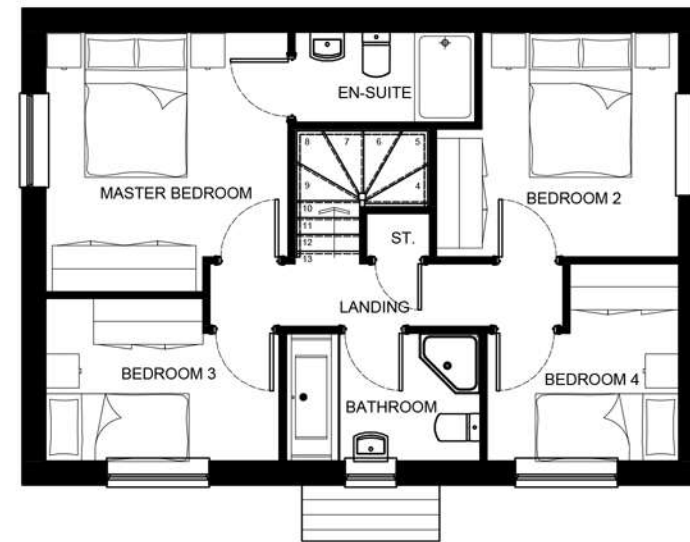

FIRST FLOOR PLAN

PLANNING

Dwg. Name & Location: Z:\Jobs\2019 jobs\19-133 Create Homes - Preston Road, Longridge\2.5. Planning Drawings\House Types\1030 - A.dwg

**create
homes**

Project:
PRESTON ROAD
LONGRIDGE

Drawing Title:
NEW 4 BED DETACHED

Job No:
19-133

Drawing No:
HT4BD

Rev:
A

Drawn:
ELC

Checked:

Scale @ A3:
1:100 @ A3

Date:
January 2020



associates limited

architecture | building surveying | urban design

burnaby villa ■ 48 watling street road ■ fulwood ■ preston ■ pr2 8bp
tel: 01772 774510 fax: 01772 774511 email mck@mckassociates.co.uk



1 : 100

general notes:
do not scale the drawing.
all dimensions to be checked on site prior to commencement of work and any discrepancy shall be immediately reported and resolved prior to work commencing. this drawing is to be read in conjunction with all relevant drawings and specifications relating to the job whether or not indicated on the drawing. Copyright reserved to mck associates ltd. and this drawing may not be used or reproduced without prior written consent.




FRONT ELEVATION




SIDE ELEVATION



REAR ELEVATION

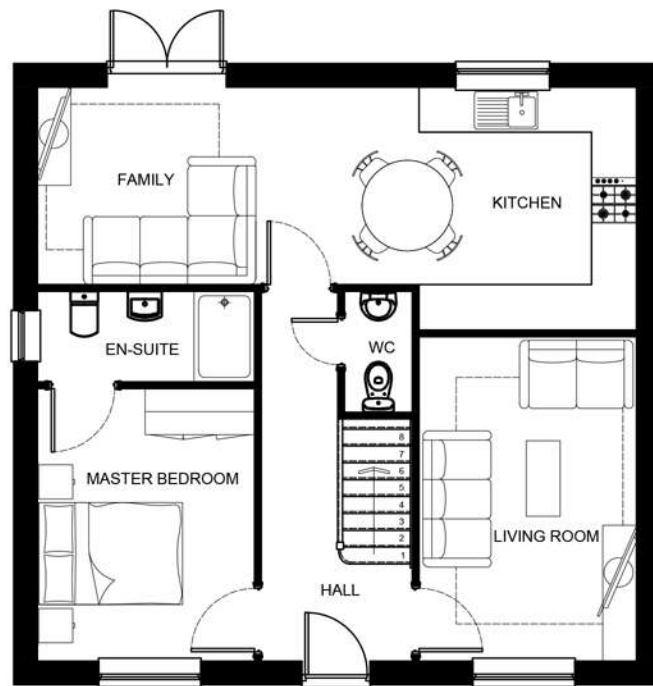

GROUND FLOOR PLAN

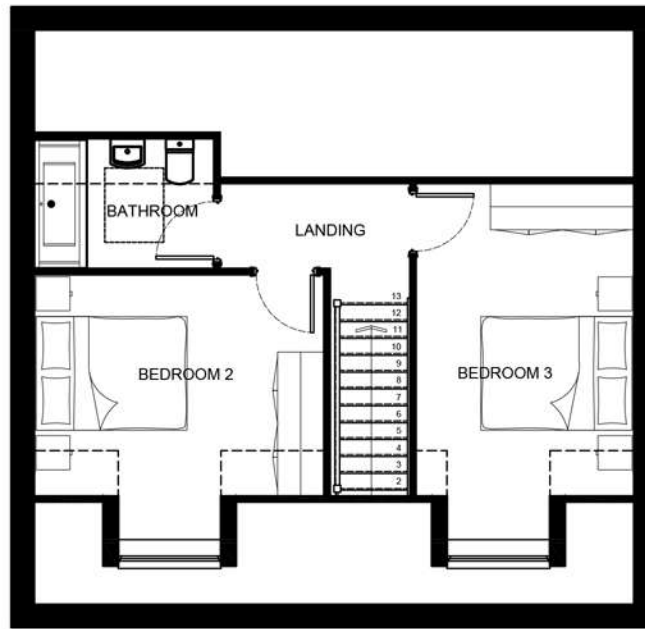

FIRST FLOOR PLAN



SIDE ELEVATION

PLANNING

Dwg. Name & Location: Z:\Jobs\2019 jobs\19-133 Create Homes - Preston Road, Longridge\2.5. Planning Drawings\House Types\1034 - C.dwg

Client:

**create
homes**

Project:

PRESTON ROAD
LONGRIDGE

Drawing Title:

NEW 3 BED BUNGALOW

Job No:

19-133

Drawing No:

HT3BB

Rev:

C

Drawn:
ELC

Checked:

Scale @ A3:
1:100 @ A3

Date:
January 2020



associates limited

architecture | building surveying | urban design

burnaby villa ■ 48 watling street road ■ fulwood ■ preston ■ pr2 8bp
tel: 01772 774510 fax: 01772 774511 email mck@mckassociates.co.uk



1 : 100

general notes:
do not scale the drawing.
all dimensions to be checked on site prior to commencement of work and any discrepancy shall be immediately reported and resolved prior to work commencing. this drawing is to be read in conjunction with all relevant drawings and specifications relating to the job whether or not indicated on the drawing. Copyright reserved to mck associates ltd. and this drawing may not be used or reproduced without prior written consent.



FRONT ELEVATION



SIDE ELEVATION



REAR ELEVATION



SIDE ELEVATION

PLANNING

Dwg. Name & Location: Z:\Jobs\2019 Jobs\19-133 Create Homes - Preston Road, Longridge\2.5. Planning Drawings\House Types\Rawcliffe - A.dwg

**create
homes**

Project:
PRESTON ROAD
LONGRIDGE

Drawing Title:
RAWCLIFFE HOUSE TYPE
ELEVATIONS

Job No:
19-133

Drawing No:
RAW-E

Rev:
A

Drawn:
ELC

Checked:

Scale @ A3:
1:100 @ A3

Date:
February 2020



associates limited


architecture | building surveying | urban design

burnaby villa ■ 48 watling street road ■ fulwood ■ preston ■ pr2 8bp
tel: 01772 774510 fax: 01772 774511 email mck@mckassociates.co.uk




1 : 100

general notes:
do not scale the drawing.
all dimensions to be checked on site prior to commencement of work and any discrepancy shall be immediately reported and resolved prior to work commencing. this drawing is to be read in conjunction with all relevant drawings and specifications relating to the job whether or not indicated on the drawing. Copyright reserved to mck associates ltd. and this drawing may not be used or reproduced without prior written consent.

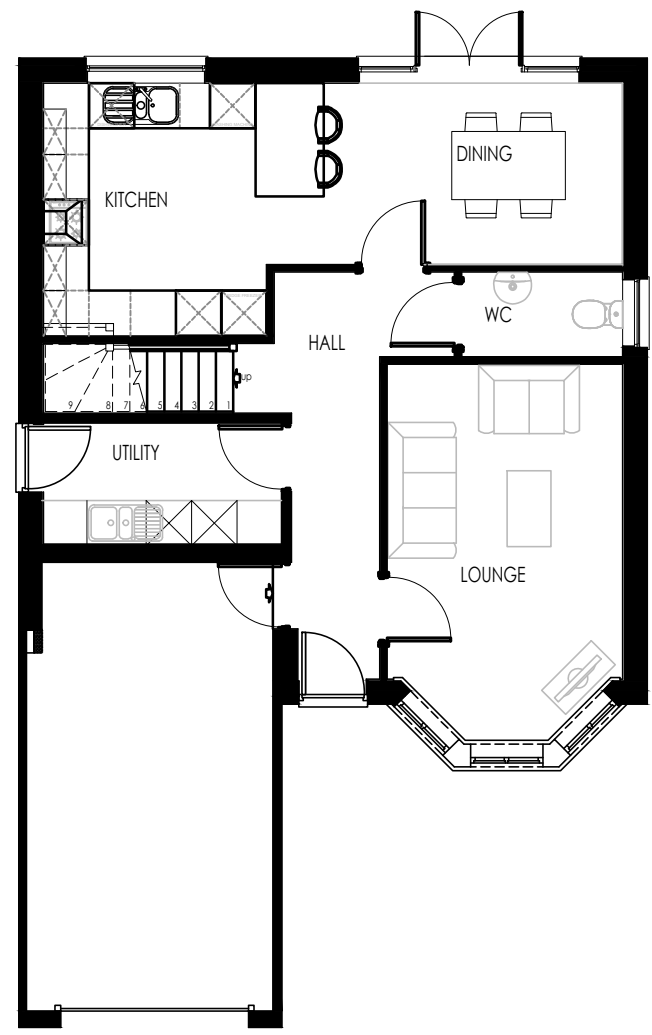

GROUND FLOOR PLAN

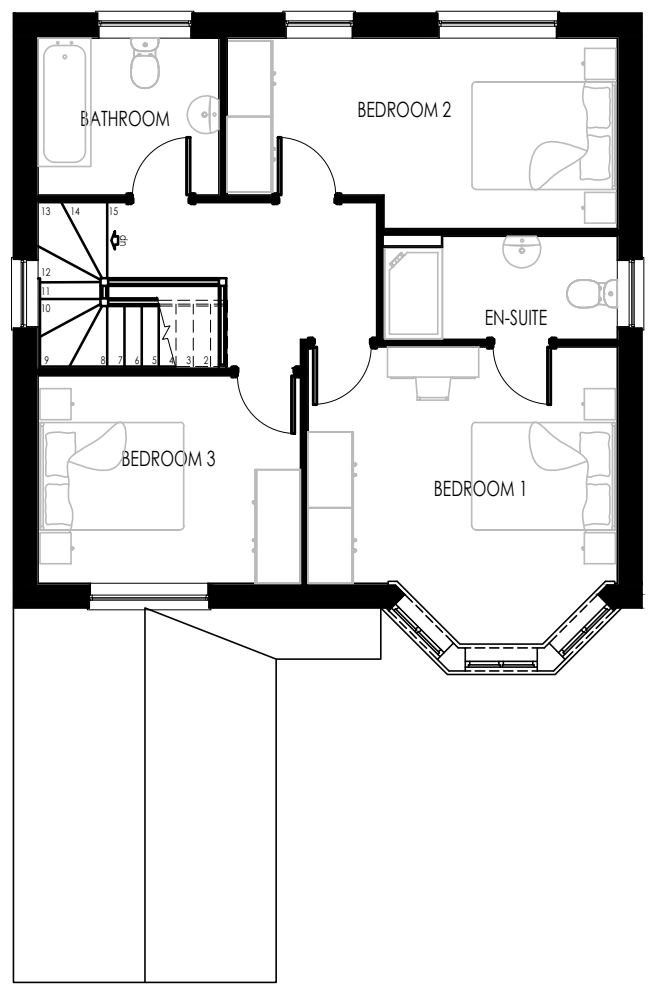


FIRST FLOOR PLAN

PLANNING

<div>Client:</div> <div></div>	<div>Project:</div> <div>PRESTON ROAD LONGRIDGE</div>	<div>Drawing Title:</div> <div>RAWCLIFFE HOUSE TYPE FLOOR PLANS</div>	<div>Job No:</div> <div>19-133</div>	<div>Drawing No:</div> <div>RAW-FP</div>	<div>Rev:</div> <div>A</div>	<div></div> <div>architecture building surveying urban design</div> <div>burnaby villa ■ 48 watling street road ■ fulwood ■ preston ■ pr2 8bp tel: 01772 774510 fax: 01772 774511 email mck@mckassociates.co.uk</div>
			<div>Drawn:</div> <div>ELC</div>	<div>Checked:</div> <div></div>	<div>Scale @ A3:</div> <div>1:100 @ A3</div>	<div>Date:</div> <div>February 2020</div>

Dwg. Name & Location: Z:\Jobs\2019 jobs\19-133 Create Homes - Preston Road, Longridge\2.5. Planning Drawing\House Types\Rawcliffe - A.dwg.

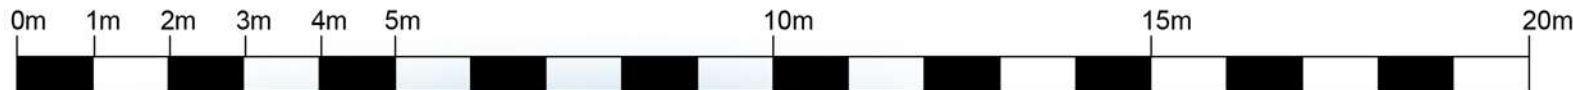

1 : 100

general notes:
do not scale the drawing.
all dimensions to be checked on site prior to commencement of work and any discrepancy shall be immediately reported and resolved prior to work commencing. this drawing is to be read in conjunction with all relevant drawings and specifications relating to the job whether or not indicated on the drawing. Copyright reserved to mck associates ltd. and this drawing may not be used or reproduced without prior written consent.



FRONT ELEVATION




SIDE ELEVATION



REAR ELEVATION



GROUND FLOOR PLAN

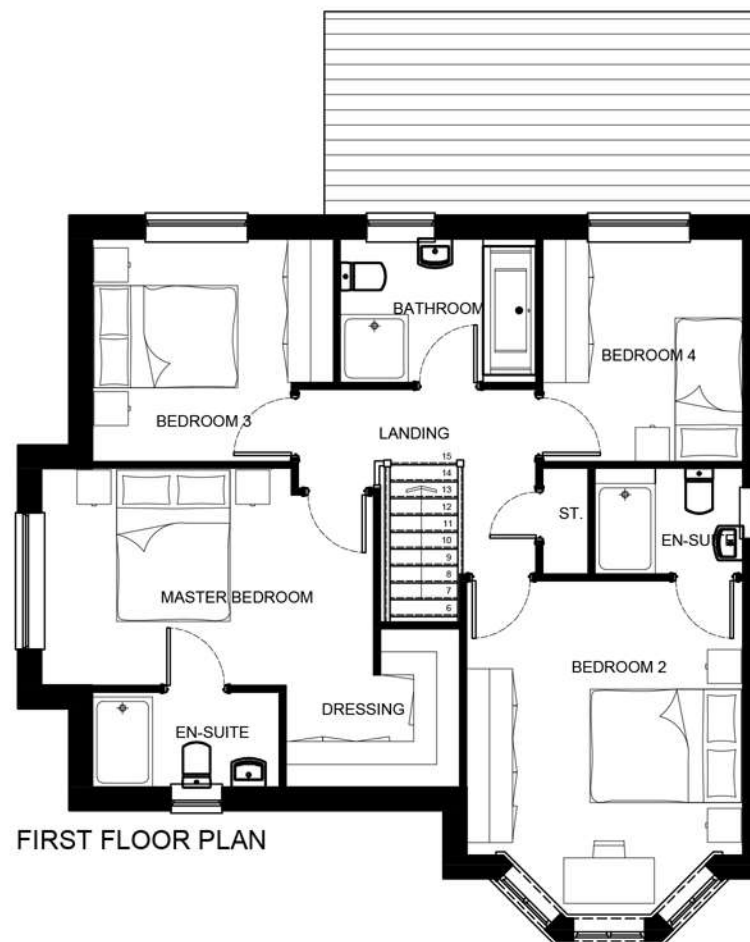

FIRST FLOOR PLAN



SIDE ELEVATION

PLANNING

Dwg. Name & Location: Z:\Jobs\2019 jobs\19-133 Create Homes - Preston Road, Longridge\2.5. Planning Drawing\House Types\1646 - C.dwg

Client: create homes	Project: PRESTON ROAD LONGRIDGE	Drawing Title: NEW 4 BED DETACHED 1646 SQ.FT.	Job No: 19-133		Drawing No: HT1646	Rev: C	 architecture building surveying urban design burnaby villa ■ 48 watling street road ■ fulwood ■ preston ■ pr2 8bp tel: 01772 774510 fax: 01772 774511 email mck@mckassociates.co.uk
			Drawn: ELC	Checked:	Scale @ A3: 1:100 @ A3	Date: January 2020	



1 : 100

general notes:
do not scale the drawing.
all dimensions to be checked on site prior to commencement of work and any discrepancy shall be immediately reported and resolved prior to work commencing. this drawing is to be read in conjunction with all relevant drawings and specifications relating to the job whether or not indicated on the drawing. Copyright reserved to mck associates ltd. and this drawing may not be used or reproduced without prior written consent.



FRONT ELEVATION



SIDE ELEVATION



REAR ELEVATION



SIDE ELEVATION

PLANNING

Dwg. Name & Location: Z:\Jobs\2019 jobs\19-133 Create Homes - Preston Road, Longridge\2.5. Planning Drawing\House Types\1703 - C.dwg

**create
homes**

Project:
PRESTON ROAD
LONGRIDGE

Drawing Title:
NEW 4 BED DETACHED
1703 SQ.FT.
ELEVATIONS

Job No:
19-133

Drawing No:
HT1703-E

Rev:
C

Drawn:
ELC

Checked:

Scale @ A3:
1:100 @ A3

Date:
January 2020



associates limited


architecture | building surveying | urban design

burnaby villa ■ 48 watling street road ■ fulwood ■ preston ■ pr2 8bp
tel: 01772 774510 fax: 01772 774511 email mck@mckassociates.co.uk




1 : 100

general notes:
do not scale the drawing.
all dimensions to be checked on site prior to commencement of work and any discrepancy shall be immediately reported and resolved prior to work commencing. this drawing is to be read in conjunction with all relevant drawings and specifications relating to the job whether or not indicated on the drawing. Copyright reserved to mck associates ltd. and this drawing may not be used or reproduced without prior written consent.

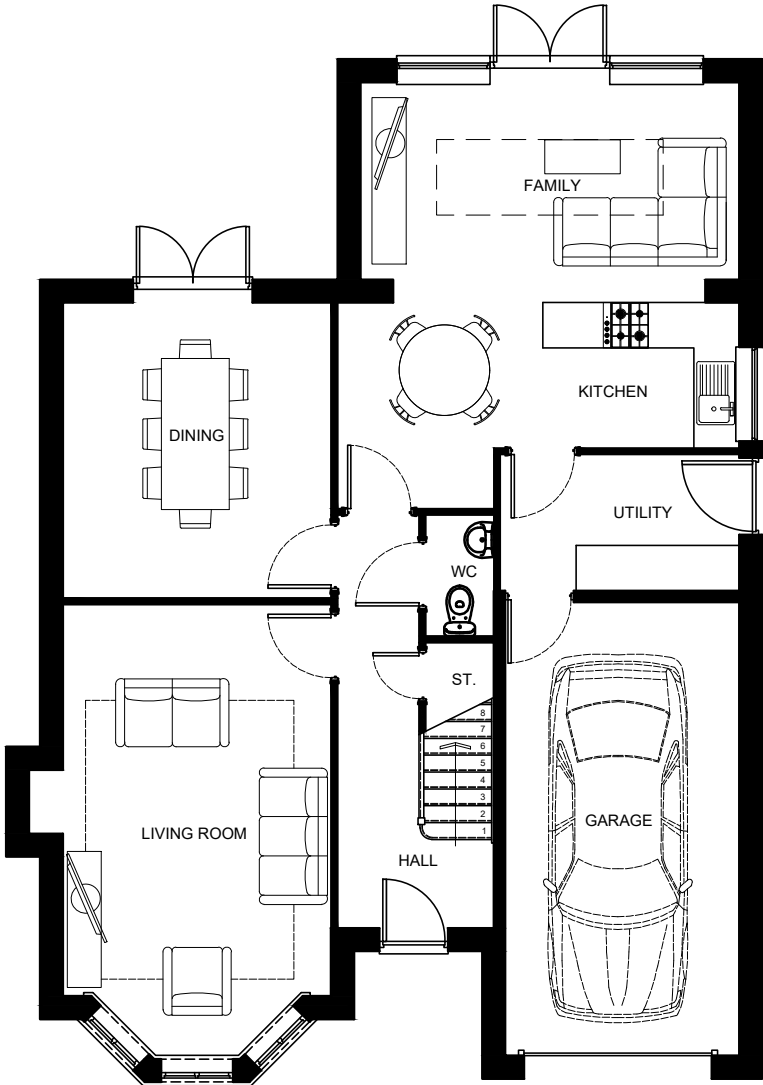

GROUND FLOOR PLAN

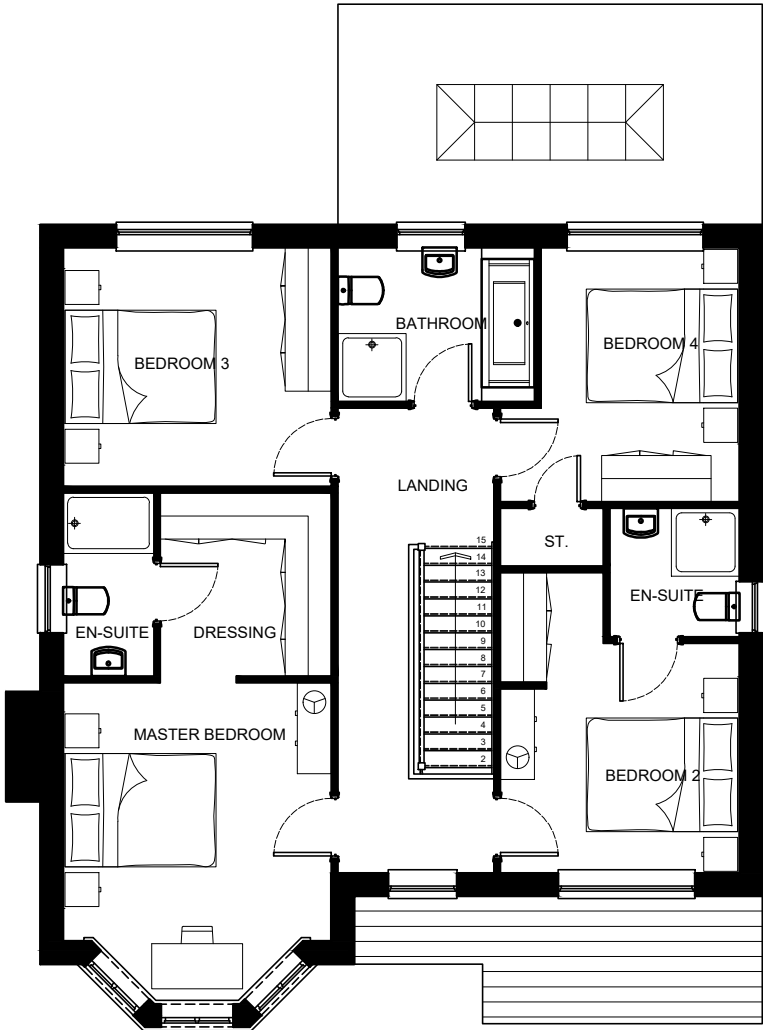

FIRST FLOOR PLAN


PLANNING

<div>Client:</div> <div></div>	<div>Project:</div> <div>PRESTON ROAD LONGRIDGE</div>	<div>Drawing Title:</div> <div>NEW 4 BED DETACHED 1703 SQ.FT. FLOOR PLANS OPTION 1</div>	<div>Job No:</div> <div>19-133</div>	<div>Drawing No:</div> <div>HT1703-FP-1</div>	<div>Rev:</div> <div>C</div>	<div></div> <div>architecture building surveying urban design</div> <div>burnaby villa ■ 48 watling street road ■ fulwood ■ preston ■ pr2 8bp tel: 01772 774510 fax: 01772 774511 email mck@mckassociates.co.uk</div>
			<div>Drawn:</div> <div>ELC</div>	<div>Checked:</div> <div></div>	<div>Scale @ A3:</div> <div>1:100 @ A3</div>	<div>Date:</div> <div>January 2020</div>




1 : 100

general notes:
do not scale the drawing.
all dimensions to be checked on site prior to commencement of work and any discrepancy shall be immediately reported and resolved prior to work commencing. this drawing is to be read in conjunction with all relevant drawings and specifications relating to the job whether or not indicated on the drawing. Copyright reserved to mck associates ltd. and this drawing may not be used or reproduced without prior written consent.

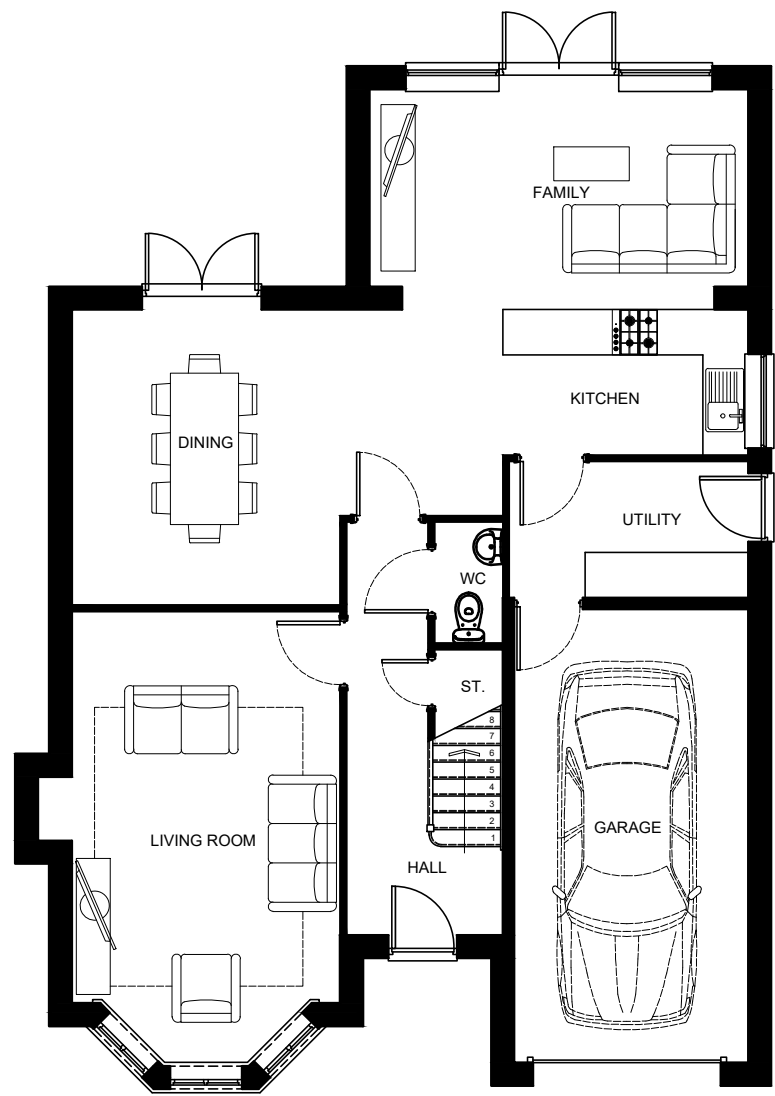

GROUND FLOOR PLAN

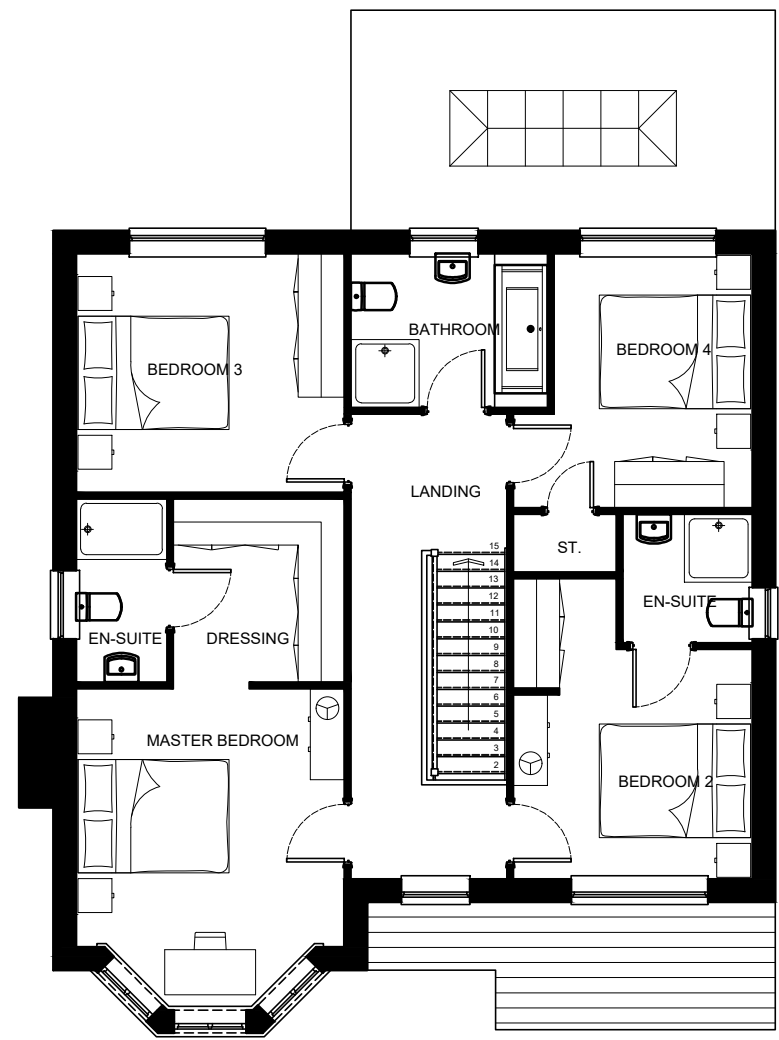


FIRST FLOOR PLAN

PLANNING

Dwg. Name & Location: Z:\Jobs\2019 jobs\19-133 Create Homes - Preston Road, Longridge\2.5. Planning Drawing\House Types\1703 - C.dwg.

<div>Client:</div> <div></div>	<div>Project:</div> <div>PRESTON ROAD LONGRIDGE</div>	<div>Drawing Title:</div> <div>NEW 4 BED DETACHED 1703 SQ.FT. FLOOR PLANS OPTION 2</div>	<div>Job No:</div> <div>19-133</div>	<div>Drawing No:</div> <div>HT1703-FP-2</div>	<div>Rev:</div> <div>C</div>	<div></div> <div>burnaby villa ■ 48 watling street road ■ fulwood ■ preston ■ pr2 8bp tel: 01772 774510 fax: 01772 774511 email mck@mckassociates.co.uk</div>
			<div>Drawn:</div> <div>ELC</div>	<div>Checked:</div> <div></div>	<div>Scale @ A3:</div> <div>1:100 @ A3</div>	<div>Date:</div> <div>January 2020</div>

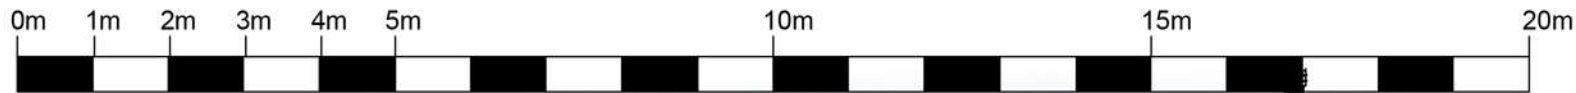

1 : 100

general notes:
do not scale the drawing.
all dimensions to be checked on site prior to commencement of work and any discrepancy shall be immediately reported and resolved prior to work commencing. this drawing is to be read in conjunction with all relevant drawings and specifications relating to the job whether or not indicated on the drawing. Copyright reserved to mck associates ltd. and this drawing may not be used or reproduced without prior written consent.



FRONT ELEVATION



SIDE ELEVATION



REAR ELEVATION



SIDE ELEVATION

PLANNING

Client:

**create
homes**

Project:

PRESTON ROAD
LONGRIDGE

Drawing Title:

STALMINE HOUSE TYPE
ELEVATIONS

Job No:

19-133

Drawing No:

STA-E

Rev:

A

Drawn:
ELC

Checked:

Scale @ A3:
1:100 @ A3

Date:
February 2020



associates limited


architecture | building surveying | urban design

burnaby villa ■ 48 watling street road ■ fulwood ■ preston ■ pr2 8bp
tel: 01772 774510 fax: 01772 774511 email mck@mckassociates.co.uk




1 : 100

general notes:
do not scale the drawing.
all dimensions to be checked on site prior to commencement of work and any discrepancy shall be immediately reported and resolved prior to work commencing. this drawing is to be read in conjunction with all relevant drawings and specifications relating to the job whether or not indicated on the drawing. Copyright reserved to mck associates ltd. and this drawing may not be used or reproduced without prior written consent.

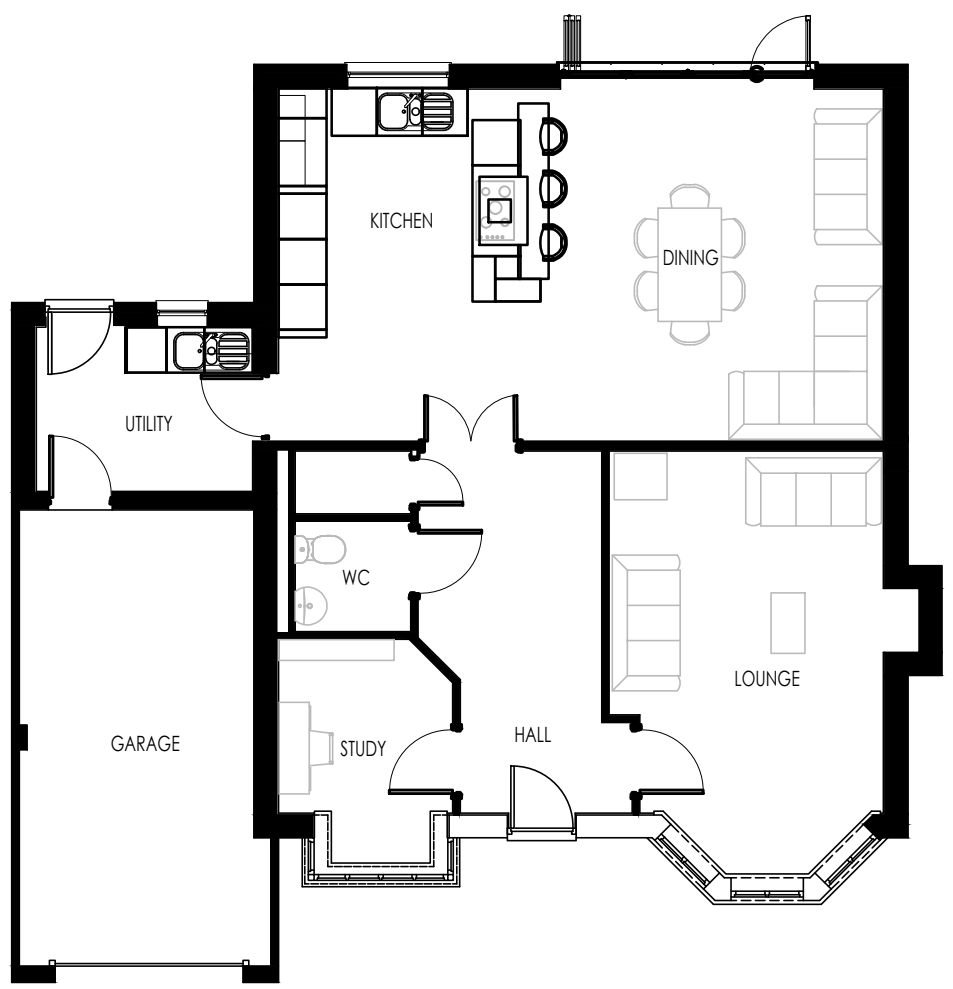


GROUND FLOOR PLAN

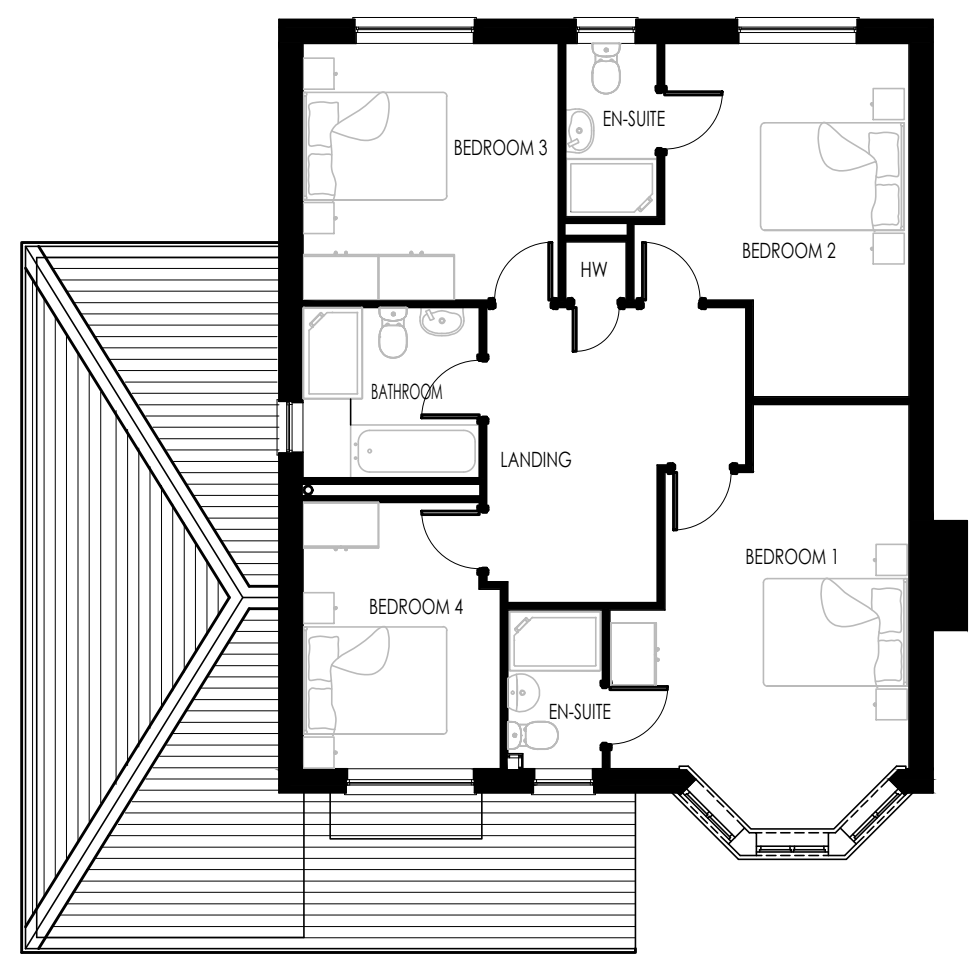

FIRST FLOOR PLAN

PLANNING

<div>Client:</div> <div></div>	<div>Project:</div> <div>PRESTON ROAD LONGRIDGE</div>	<div>Drawing Title:</div> <div>STALMINE HOUSE TYPE FLOOR PLANS</div>	<div>Job No:</div> <div>19-133</div>	<div>Drawing No:</div> <div>STA-FP</div>	<div>Rev:</div> <div>A</div>	<div></div> <div>architecture building surveying urban design</div> <div>burnaby villa ■ 48 watling street road ■ fulwood ■ preston ■ pr2 8bp tel: 01772 774510 fax: 01772 774511 email mck@mckassociates.co.uk</div>
			<div>Drawn:</div> <div>ELC</div>	<div>Checked:</div> <div></div>	<div>Scale @ A3:</div> <div>1:100 @ A3</div>	<div>Date:</div> <div>February 2020</div>

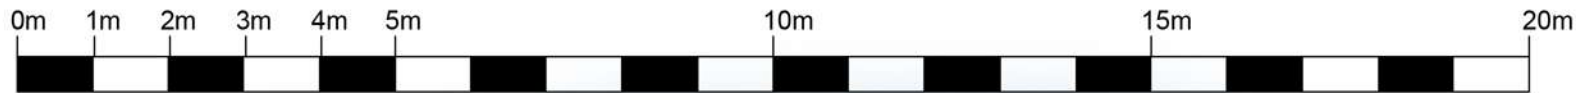

1 : 100

general notes:
do not scale the drawing.
all dimensions to be checked on site prior to commencement of work and any discrepancy shall be immediately reported and resolved prior to work commencing. this drawing is to be read in conjunction with all relevant drawings and specifications relating to the job whether or not indicated on the drawing. Copyright reserved to mck associates ltd. and this drawing may not be used or reproduced without prior written consent.



FRONT ELEVATION



SIDE ELEVATION



REAR ELEVATION



SIDE ELEVATION

PLANNING

Dwg. Name & Location: Z:\Jobs\2019 jobs\19-133 Create Homes - Preston Road, Longridge\2.5. Planning Drawings\House Types\Warren - C.dwg

**create
homes**

Project:
PRESTON ROAD
LONGRIDGE

Drawing Title:
WARREN HOUSE TYPE
ELEVATIONS

Job No:
19-133

Drawing No:
WAR-E

Rev:
C

Drawn:
ELC

Checked:

Scale @ A3:
1:100 @ A3

Date:
January 2020



associates limited


architecture | building surveying | urban design

burnaby villa ■ 48 watling street road ■ fulwood ■ preston ■ pr2 8bp
tel: 01772 774510 fax: 01772 774511 email mck@mckassociates.co.uk




1 : 100

general notes:
do not scale the drawing.
all dimensions to be checked on site prior to commencement of work and any discrepancy shall be immediately reported and resolved prior to work commencing. this drawing is to be read in conjunction with all relevant drawings and specifications relating to the job whether or not indicated on the drawing. Copyright reserved to mck associates ltd. and this drawing may not be used or reproduced without prior written consent.

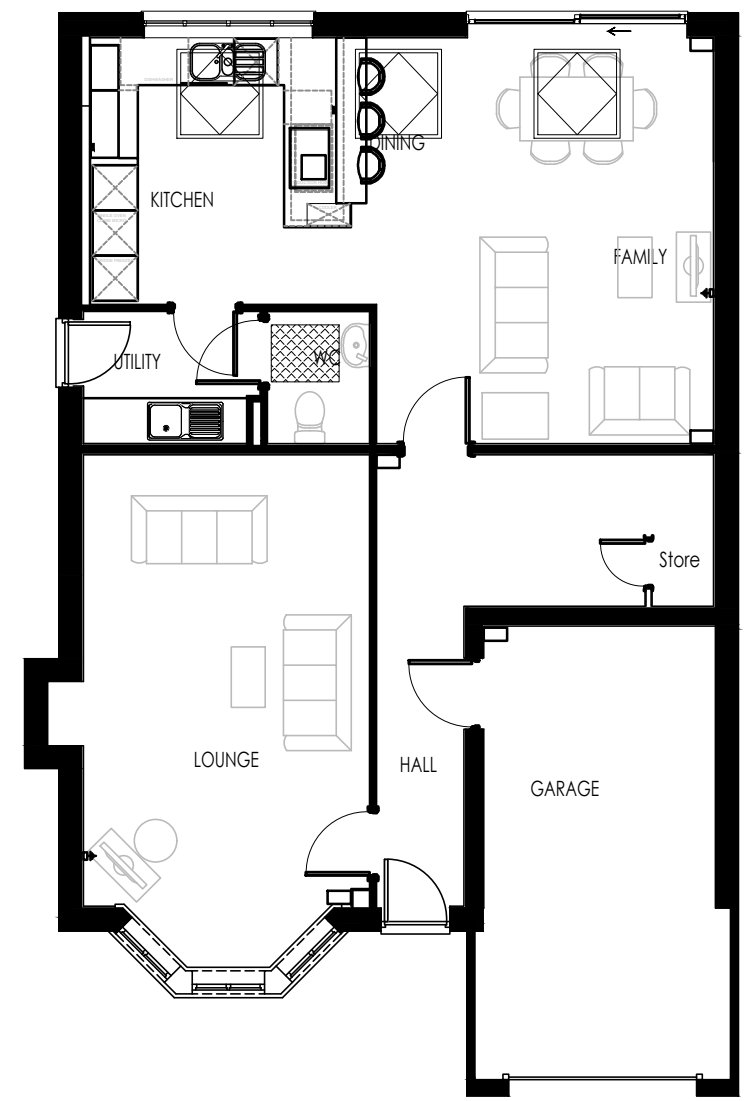

GROUND FLOOR PLAN

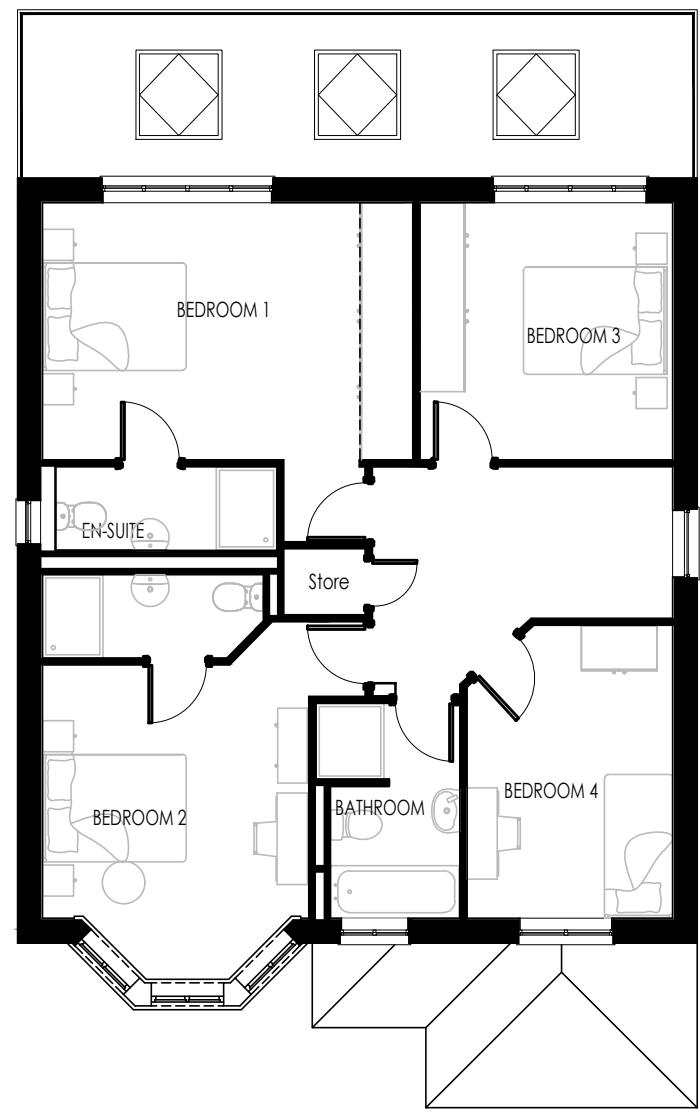


FIRST FLOOR PLAN

PLANNING

Dwg. Name & Location: Z:\Jobs\2019 Jobs\19-133 Create Homes - Preston Road, Longridge\2.5. Planning Drawing\House Types\Warren - C.dwg.

<div>Client:</div> <div></div>	<div>Project:</div> <div>PRESTON ROAD LONGRIDGE</div>	<div>Drawing Title:</div> <div>WARREN HOUSE TYPE FLOOR PLANS</div>	<div>Job No:</div> <div>19-133</div>	<div>Drawing No:</div> <div>WAR-FP</div>	<div>Rev:</div> <div>C</div>	<div></div> <div>architecture building surveying urban design</div> <div>burnaby villa ■ 48 watling street road ■ fulwood ■ preston ■ pr2 8bp tel: 01772 774510 fax: 01772 774511 email mck@mckassociates.co.uk</div>
			<div>Drawn:</div>	<div>Checked:</div>	<div>Scale @ A3:</div> <div>1:100 @ A3</div>	<div>Date:</div> <div>January 2020</div>

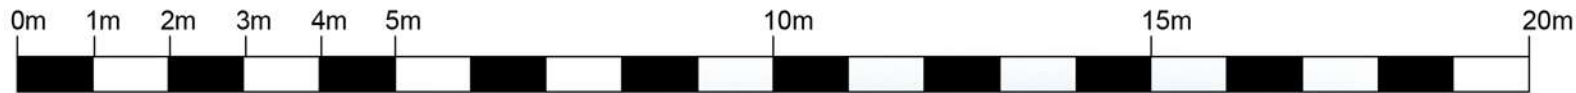


1 : 100

general notes:
do not scale the drawing.
all dimensions to be checked on site prior to commencement of work and any discrepancy shall be immediately reported and resolved prior to work commencing. this drawing is to be read in conjunction with all relevant drawings and specifications relating to the job whether or not indicated on the drawing. Copyright reserved to mck associates ltd. and this drawing may not be used or reproduced without prior written consent.



FRONT ELEVATION

SIDE ELEVATION

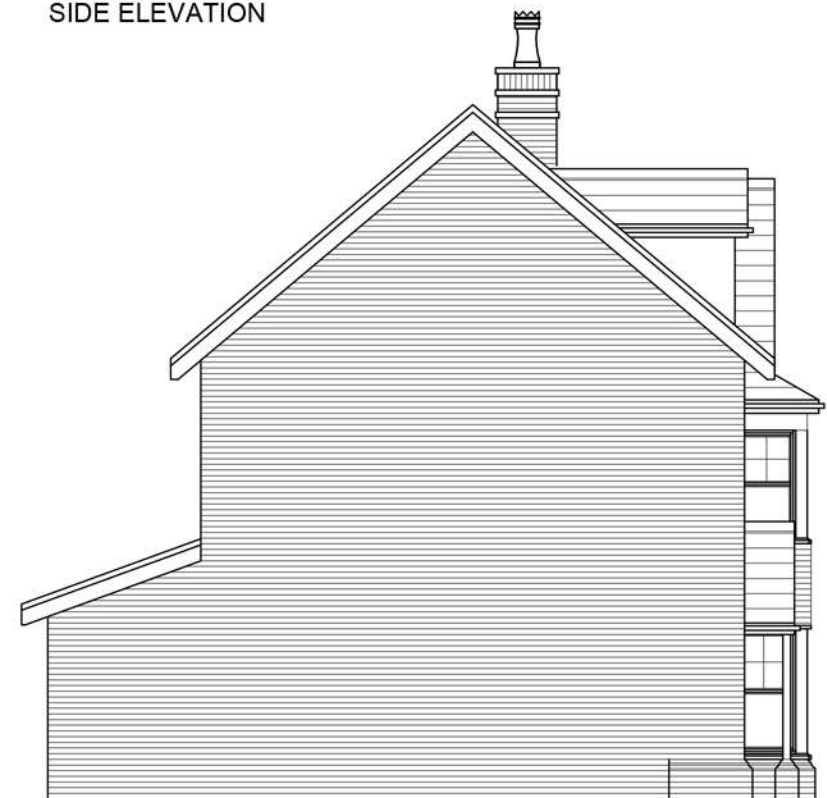


REAR ELEVATION

SIDE ELEVATION

PLANNING


Dwg. Name & Location: Z:\Jobs\2019 jobs\19-133 Create Homes - Preston Road, Longridge\2.5. Planning Drawings\House Types\Sowerby - C.dwg

Client: create homes		Project: PRESTON ROAD LONGRIDGE		Drawing Title: SOWERBY HOUSE TYPE ELEVATIONS		Job No: 19-133	Drawing No: SOW-E	Rev: C	 mck associates limited architecture building surveying urban design burnaby villa ■ 48 watling street road ■ fulwood ■ preston ■ pr2 8bp tel: 01772 774510 fax: 01772 774511 email mck@mckassociates.co.uk
						Drawn: ELC	Checked:	Scale @ A3: 1:100 @ A3	Date: January 2020




1 : 100


general notes:
do not scale the drawing.
all dimensions to be checked on site prior to commencement of work and any discrepancy shall be immediately reported and resolved prior to work commencing. this drawing is to be read in conjunction with all relevant drawings and specifications relating to the job whether or not indicated on the drawing. Copyright reserved to mck associates ltd. and this drawing may not be used or reproduced without prior written consent.

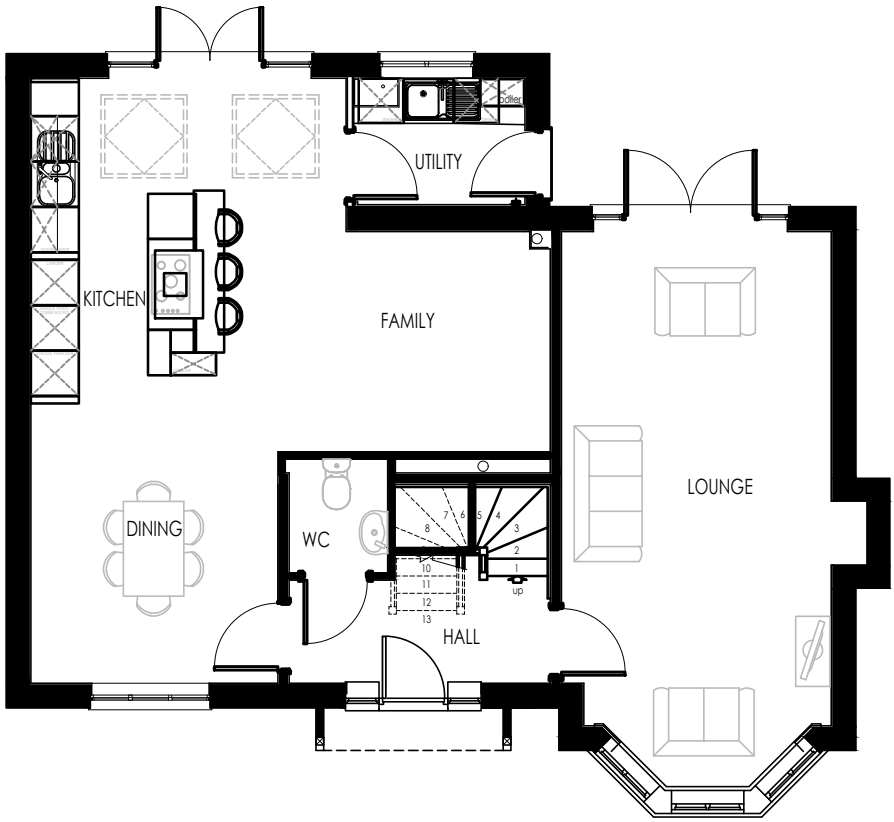

GROUND FLOOR PLAN

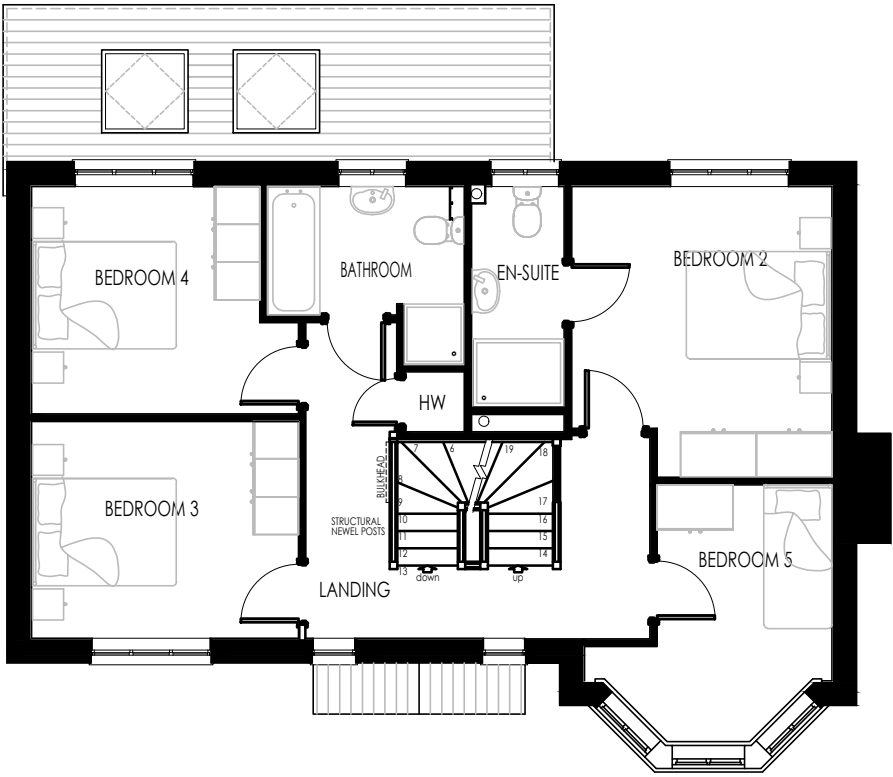


FIRST FLOOR PLAN

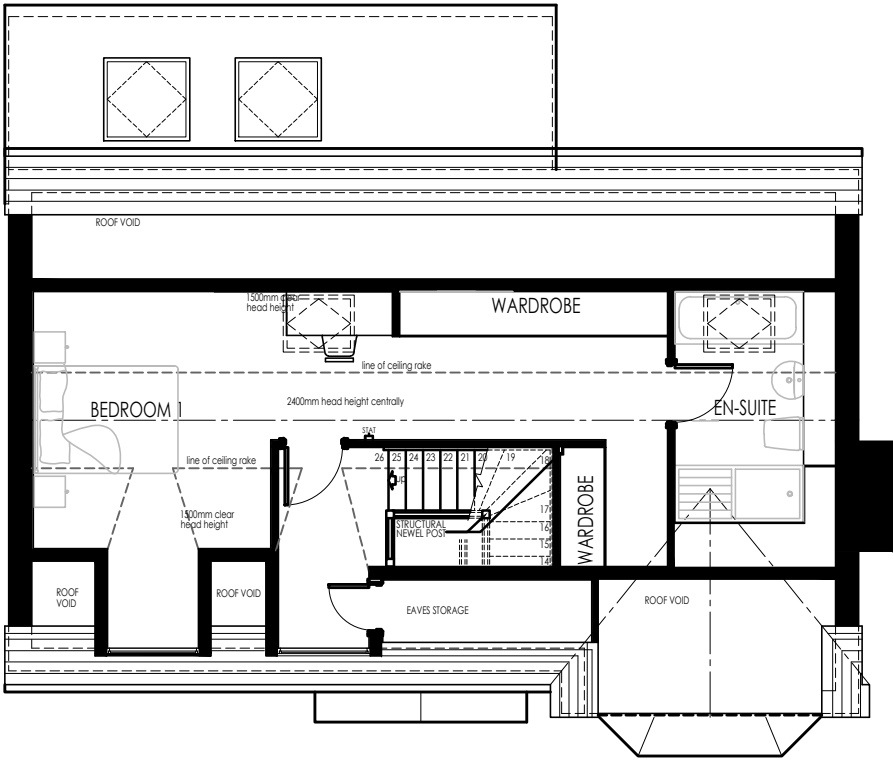

SECOND FLOOR PLAN

PLANNING

<div>Client:</div> <div></div>	<div>Project:</div> <div>PRESTON ROAD LONGRIDGE</div>	<div>Drawing Title:</div> <div>SOWERBY HOUSE TYPE FLOOR PLANS</div>	<div>Job No:</div> <div>19-133</div>		<div>Drawing No:</div> <div>SOW-FP</div>	<div>Rev:</div> <div>C</div>	<div></div> <div>architecture building surveying urban design</div> <div>burnaby villa ■ 48 watling street road ■ fulwood ■ preston ■ pr2 8bp tel: 01772 774510 fax: 01772 774511 email mck@mckassociates.co.uk</div>
			<div>Drawn:</div>	<div>Checked:</div>	<div>Scale @ A3:</div> <div>1:100 @ A3</div>	<div>Date:</div> <div>January 2020</div>	

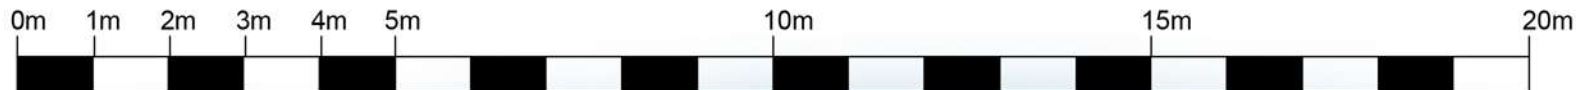

1 : 100

general notes:
do not scale the drawing.
all dimensions to be checked on site prior to commencement of work and any discrepancy shall be immediately reported and resolved prior to work commencing. this drawing is to be read in conjunction with all relevant drawings and specifications relating to the job whether or not indicated on the drawing. Copyright reserved to mck associates ltd. and this drawing may not be used or reproduced without prior written consent.



FRONT ELEVATION



SIDE ELEVATION



REAR ELEVATION



SIDE ELEVATION

PLANNING


Dwg. Name & Location: Z:\Jobs\2019 jobs\19-133 Create Homes - Preston Road, Longridge\2.5. Planning Drawing\House Types\1998 - C.dwg

Client: 	Project: PRESTON ROAD LONGRIDGE	Drawing Title: NEW 4 BED DETACHED 1998 SQ.FT. ELEVATIONS	Job No: 19-133		Drawing No: HT1998-E	Rev: C	 mck associates limited architecture building surveying urban design burnaby villa ■ 48 watling street road ■ fulwood ■ preston ■ pr2 8bp tel: 01772 774510 fax: 01772 774511 email mck@mckassociates.co.uk
			Drawn: ELC	Checked:	Scale @ A3: 1:100 @ A3	Date: January 2020	




1 : 100

general notes:
do not scale the drawing.
all dimensions to be checked on site prior to commencement of work and any discrepancy shall be immediately reported and resolved prior to work commencing. this drawing is to be read in conjunction with all relevant drawings and specifications relating to the job whether or not indicated on the drawing. Copyright reserved to mck associates ltd. and this drawing may not be used or reproduced without prior written consent.

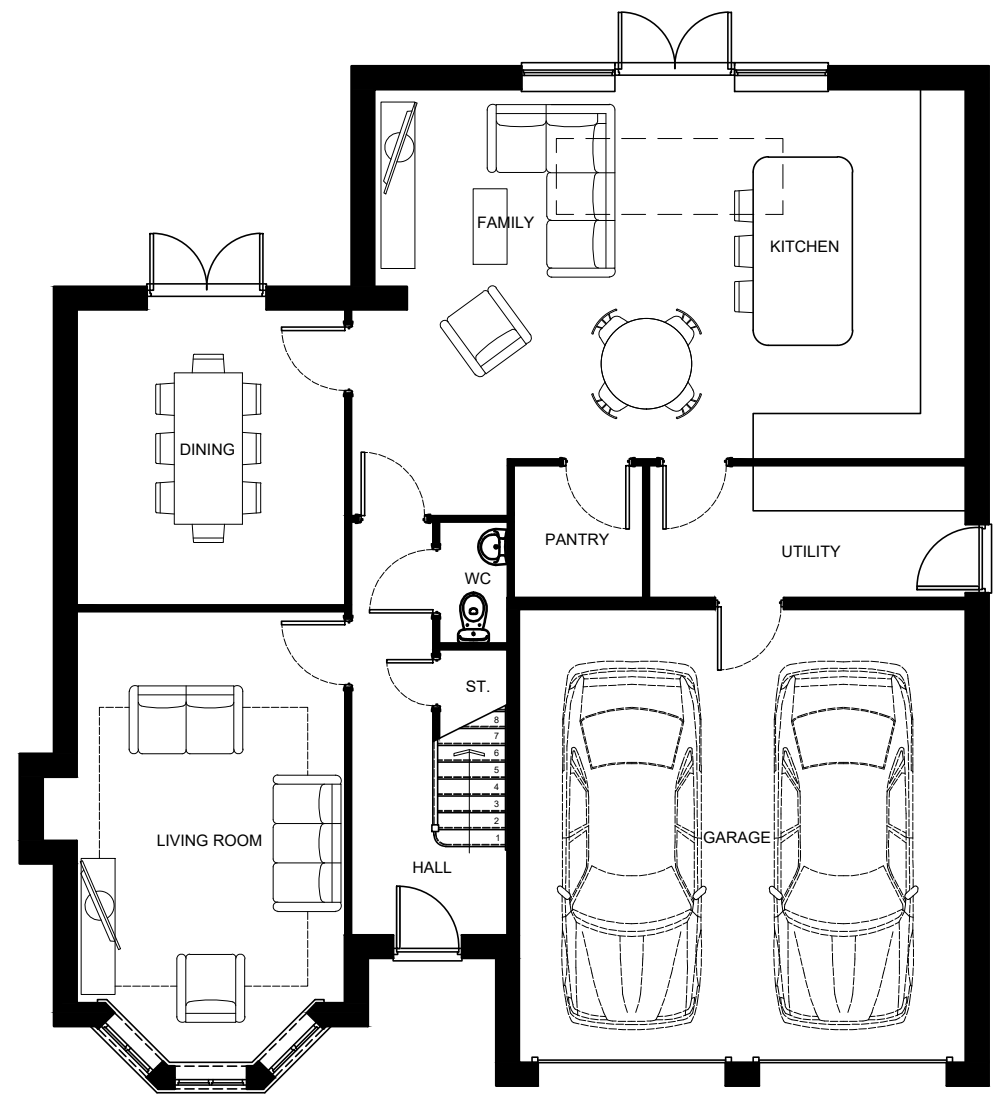

GROUND FLOOR PLAN

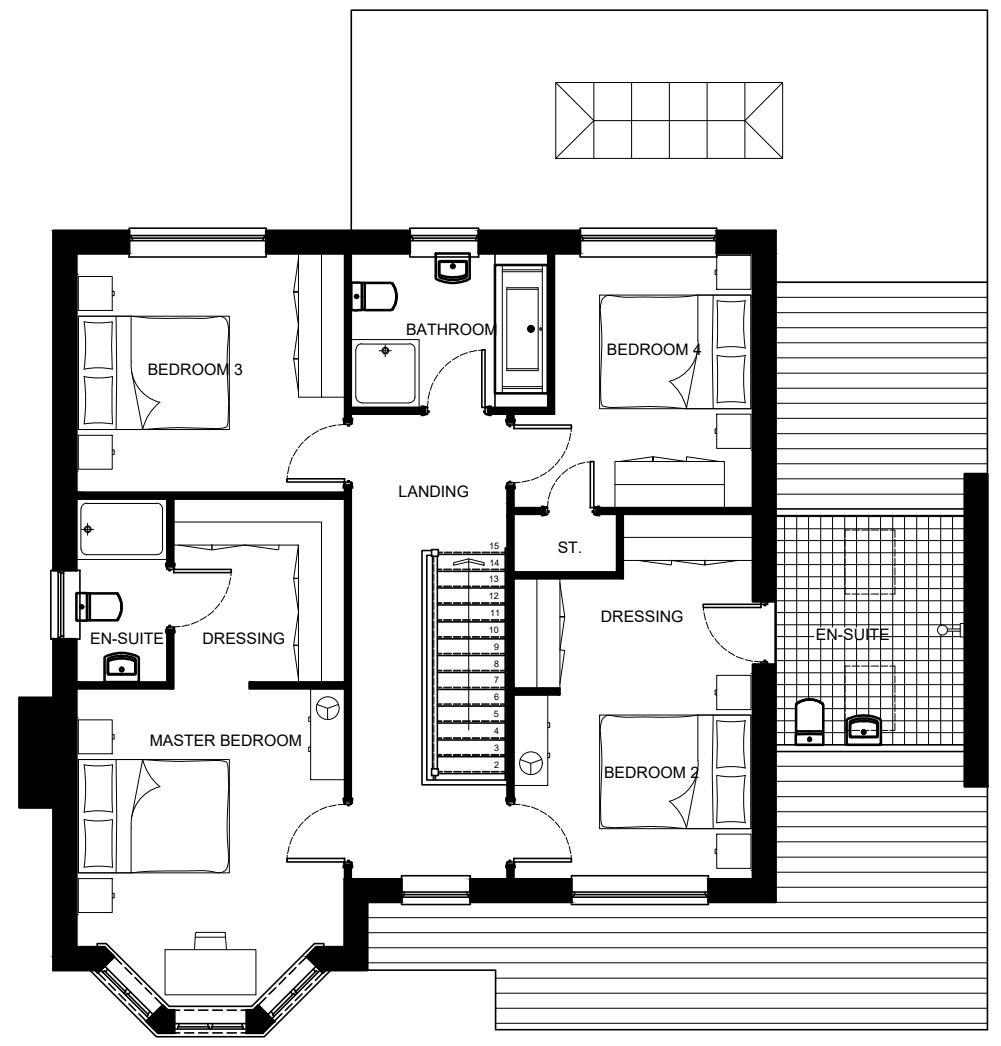

FIRST FLOOR PLAN

PLANNING

Dwg. Name & Location: Z:\Jobs\2019 jobs\19-133 Create Homes - Preston Road, Longridge\2.5. Planning Drawing\House Types\1998 - C.dwg.

Client: <div>create homes</div>		Project: PRESTON ROAD LONGRIDGE	Drawing Title: NEW 4 BED DETACHED 1998 SQ.FT. FLOOR PLANS	Job No: 19-133	Drawing No: HT1998-FP	Rev: C	<div>mck</div> <div>associates limited</div> <div>architecture building surveying urban design</div> <div>burnaby villa ■ 48 watling street road ■ fulwood ■ preston ■ pr2 8bp tel: 01772 774510 fax: 01772 774511 email mck@mckassociates.co.uk</div>
Drawn: ELC		Checked:		Scale @ A3: 1:100 @ A3		Date: January 2020	