


Do not scale this drawing (printed or electronic version).  
Contractors must check all dimensions from site.  
This drawing is approved and is for use on this site only. This drawing should be read in conjunction with all

This drawing is copyright and is for use on this site only. This drawing should be read in conjunction with all relevant consultants drawings and specialist subcontractors / supply chain drawings and specifications. All works to be carried out in accordance with the latest British Standards / Codes of Practice unless specifically directed otherwise in the specification.

Responsibility for the reproduction of the drawing in paper form, or issued in electronic format, lies with the recipient. The recipient is responsible for ensuring that the reproduction is a true and correct copy of the original. The recipient is responsible for checking that all information has been replicated in full and is correct when compared to the original paper or electronic image.

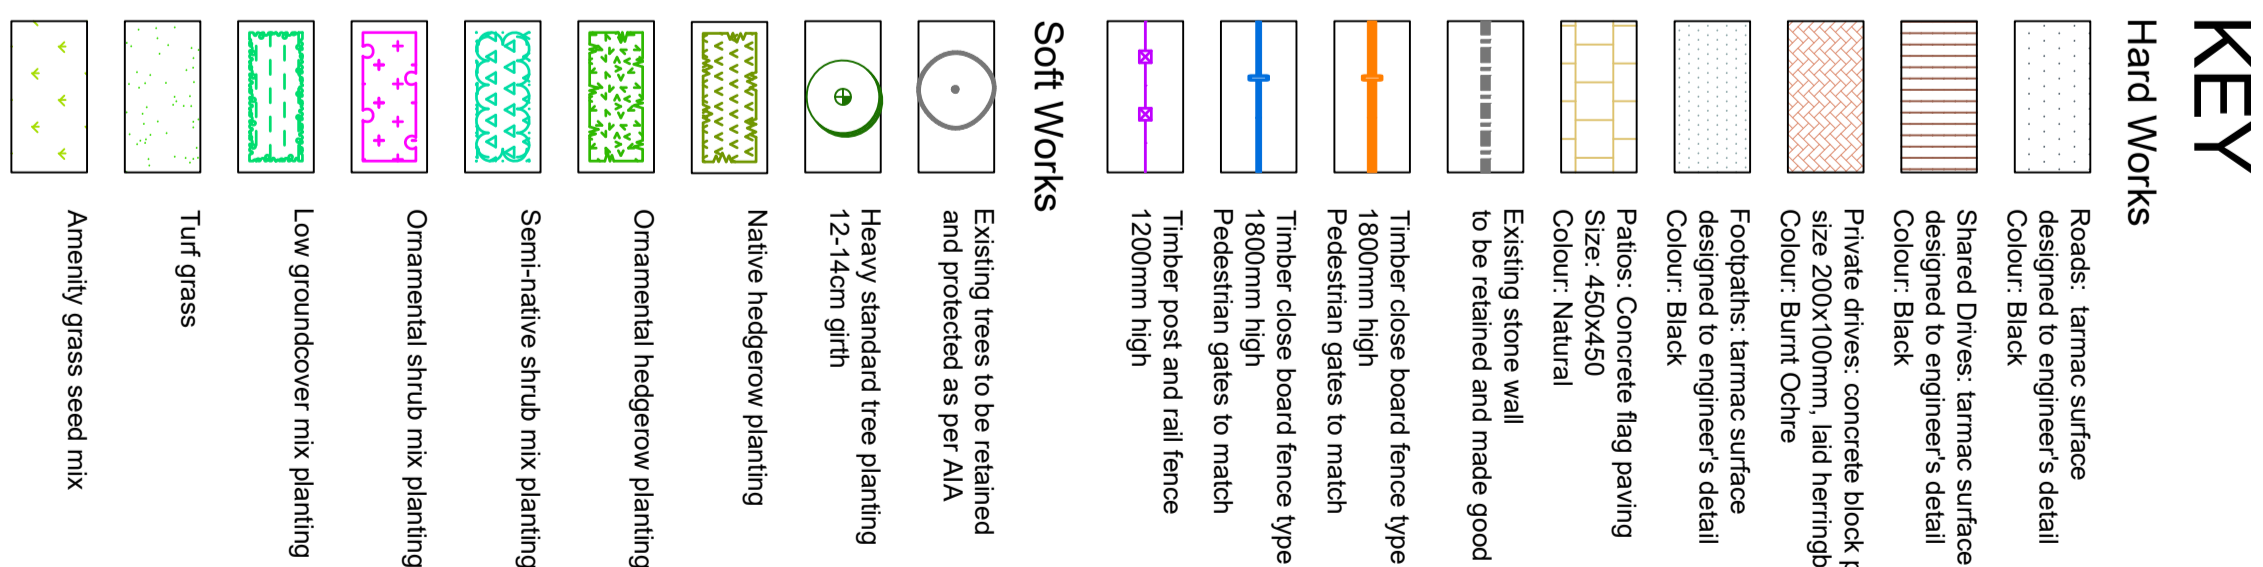

P01	09/04/20	PLANNING	MS	SA
REV.	DATE	DESCRIPTION	DRAWN	CHECKED

U R B A N  
G R E E N

**A:** Ground Floor, The Tower,  
Deva City Office Park, Trinity Way,

T: +44 (0) 161 312 3131

[www.aurbangreen.co.uk](http://www.aurbangreen.co.uk)

[www.aurbangreen.co.uk](http://www.aurbangreen.co.uk)

**Create Developments  
(Longridge) Ltd**

**Project:**  
**Spout Hall Farm  
Longridge**

## General Arrangement

Issue:			
<b>PLANNING</b>			
Drawn:	MS	Checked:	SA
Project:	UG487	Scale @ A0:	1:200
Dwg No:	UG_487_LAN_GA_DRW_01	Date:	09/04/20
		Revision:	P01