


NOTES

1. ANY DISCREPANCIES ON THIS DRAWING ARE TO BE BROUGHT TO THE ATTENTION OF REFORD CONSULTING ENGINEERS.
2. DRAWING IS IN MILLIMETRES UNLESS OTHERWISE STATED.
3. ALL DIMENSIONS ARE TO BE CHECKED BEFORE COMMENCEMENT OF WORK ON SITE.

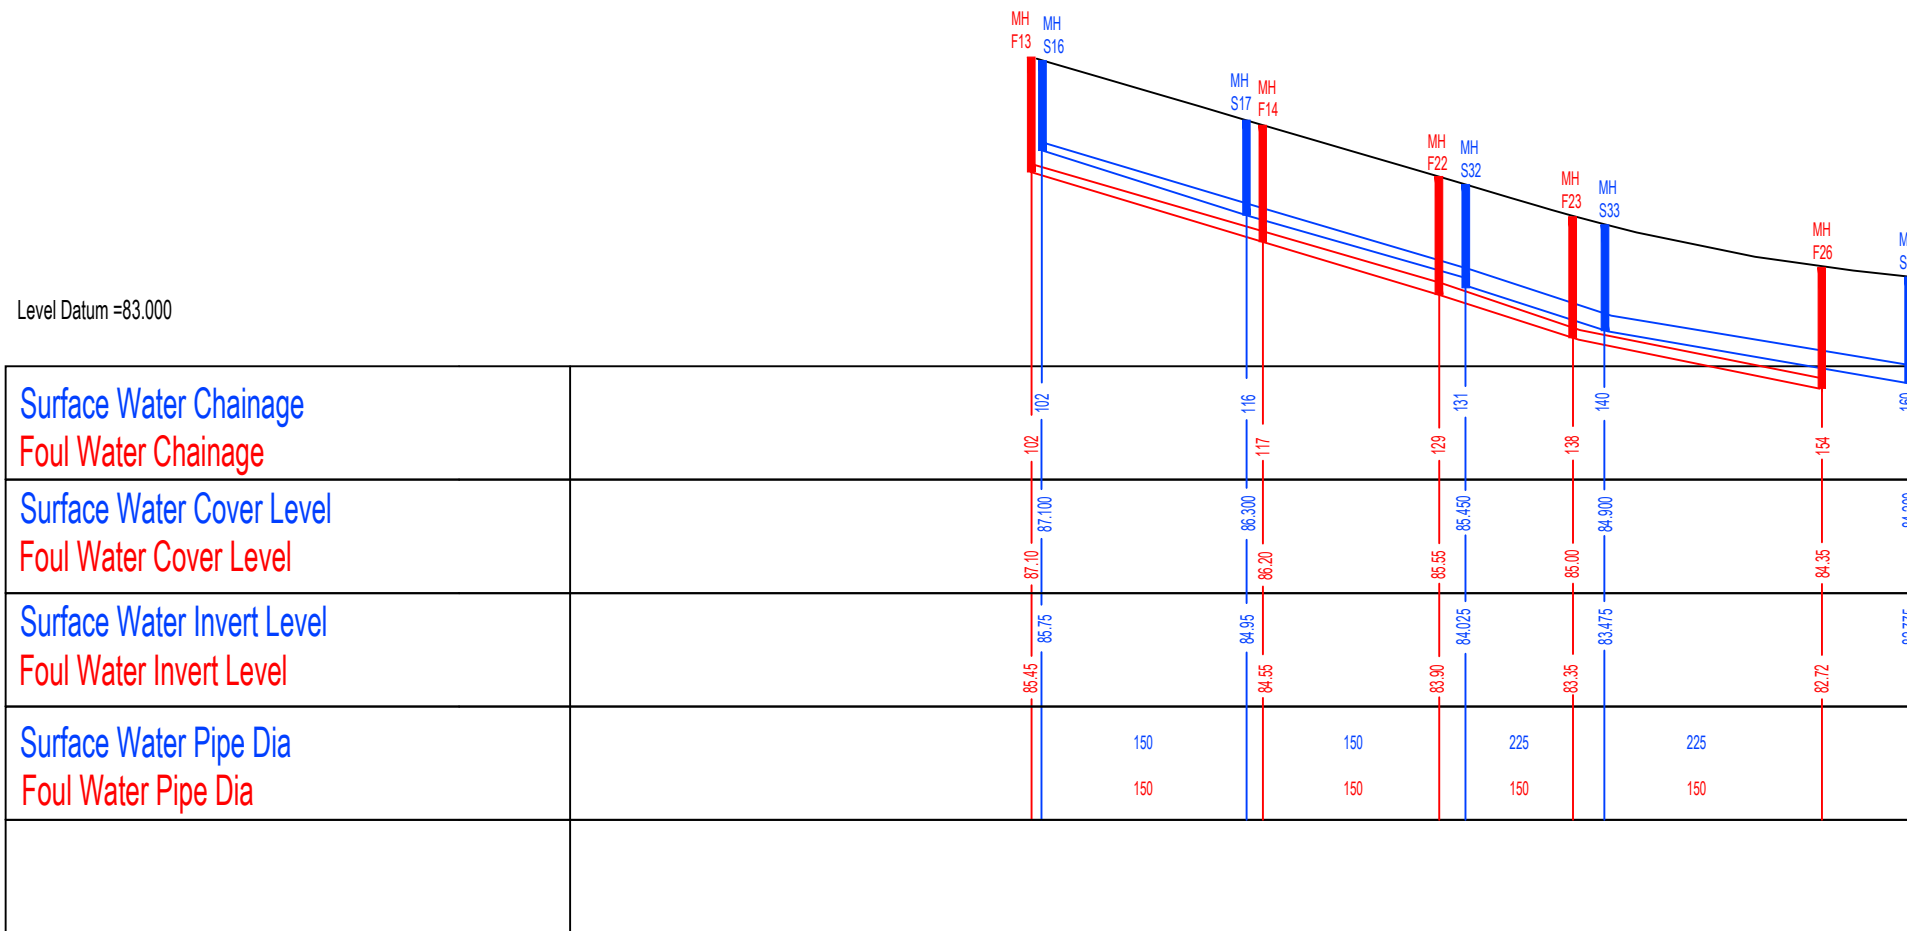

OAKMERE HOMES

DRAINAGE LONG SECTION

CHATBURN ROAD SOUTH

PRELIMINARY

SCALE: 1:500 @A3 REV -

19.664 - 510

**REFORD**

Consulting Engineers Limited

7 Hall Road, Fulwood, Preston, PR2 9QD

Mobile: 07970 265 334  
Email: r.e.ford@virginmedia.com

Rev	Date	Description	Drm	Chk	App
-		ORIGINAL ISSUE	SB	BF	BF