


SECTION 1-1



STREETSCENE A-A

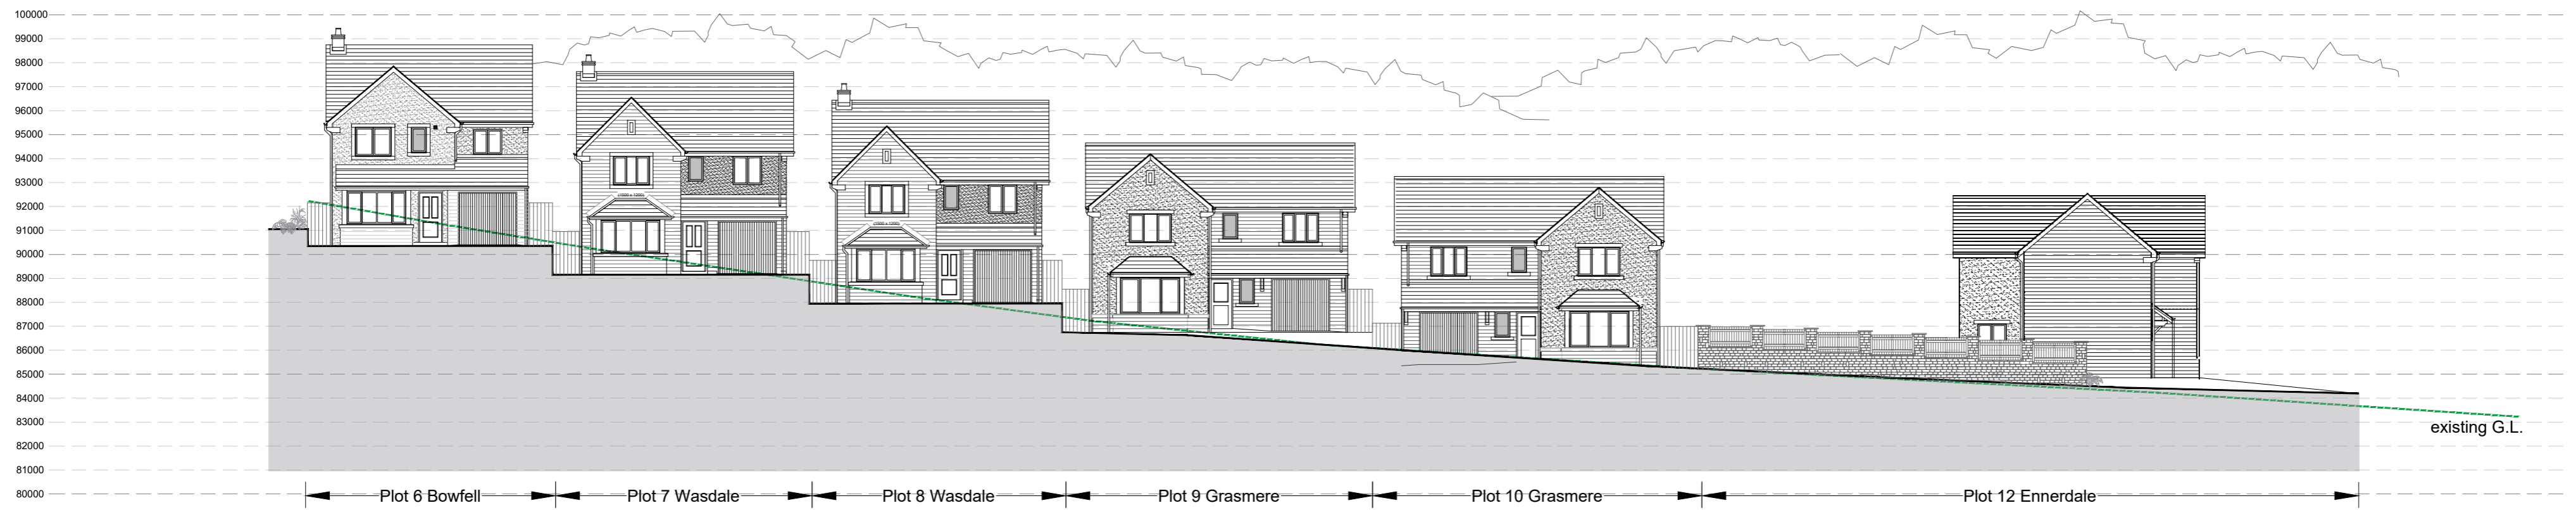

REV	DATE	DESCRIPTION



PROJECT TITLE
CHATBURN ROAD SOUTH
CLITHEROE

DRAWING TITLE
Site section & Streetscene
PLANNING ISSUE
DRAWING NUMBER
068/P/04

REVISION
-

DATE
04/20

SCALE
1:200@A2